



This drawing is copyright.

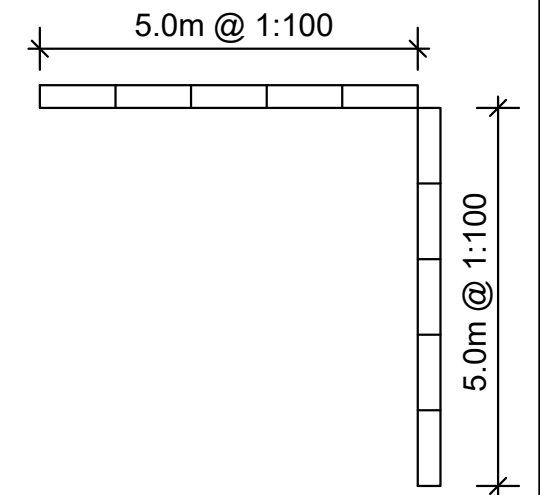


Existing front elevation



Existing rear elevation

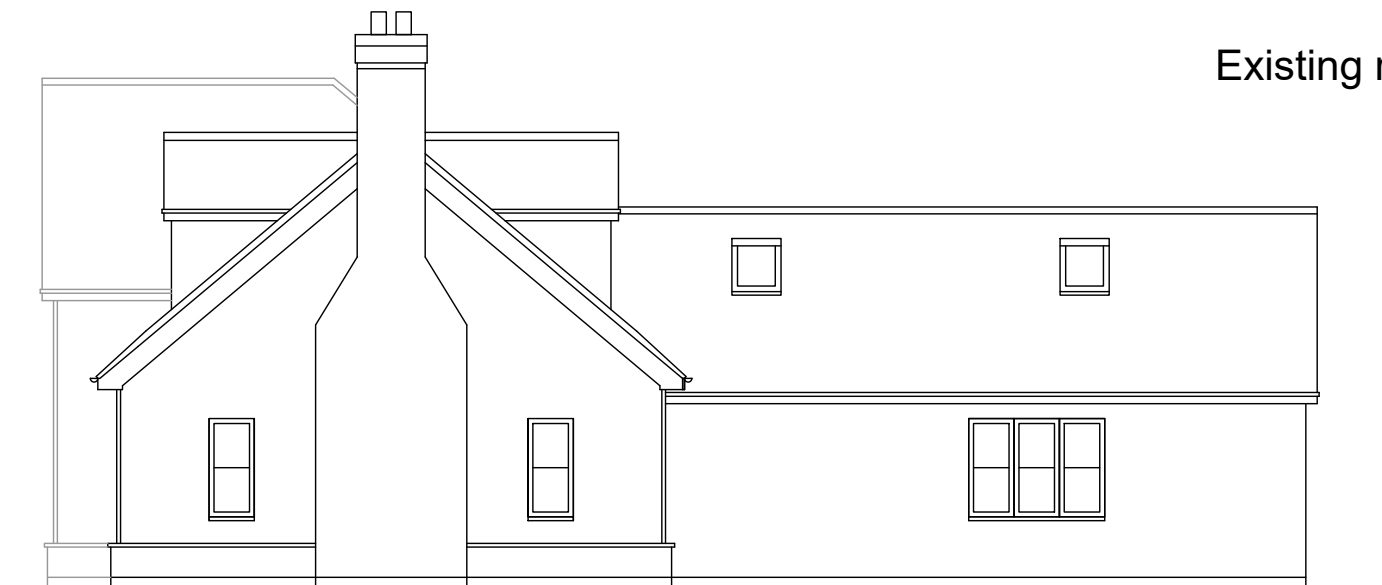

Existing side elevation

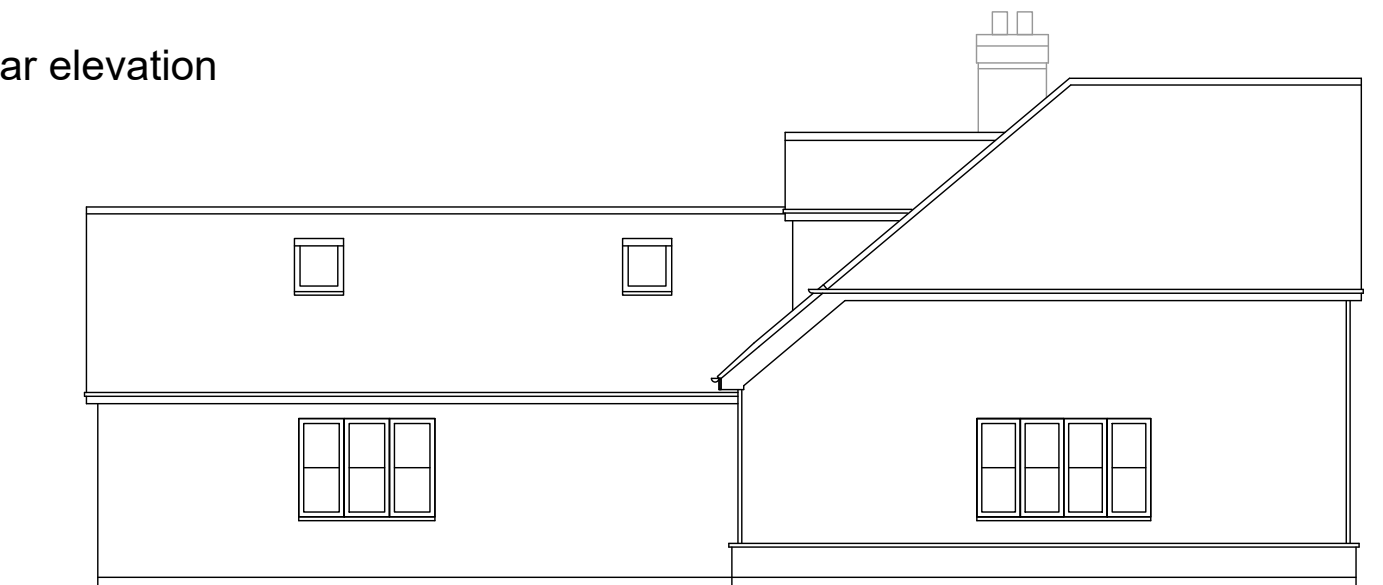

Existing side elevation

Rev.	Description.	Date.
------	--------------	-------

AT Design (Welwyn) Ltd
 Architectural Design Services
 22 School Lane, Welwyn, Herts AL6 9PH
 Tel: 07931703297 - email: adamtrigg@hotmail.com

Title: Proposed alterations
 5 Bell Lane, Brookmans Park
 Hertfordshire AL9 7AY
 Existing elevations

Scale : 1:100 at A3	Drawn by: AT
Date : June 2019	

Drg.No: AT821-04