





Proposed front elevation - pool house

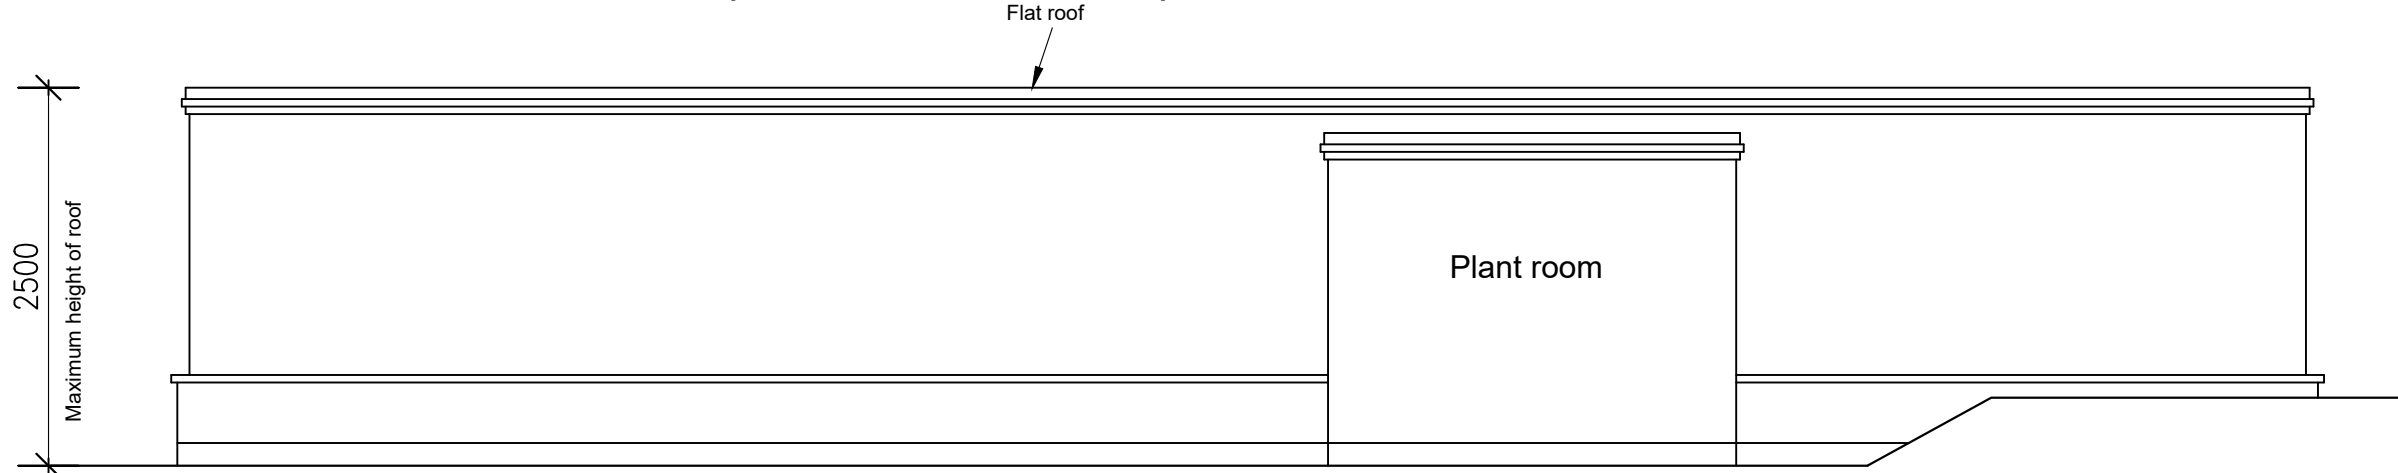

Proposed rear elevation - pool house

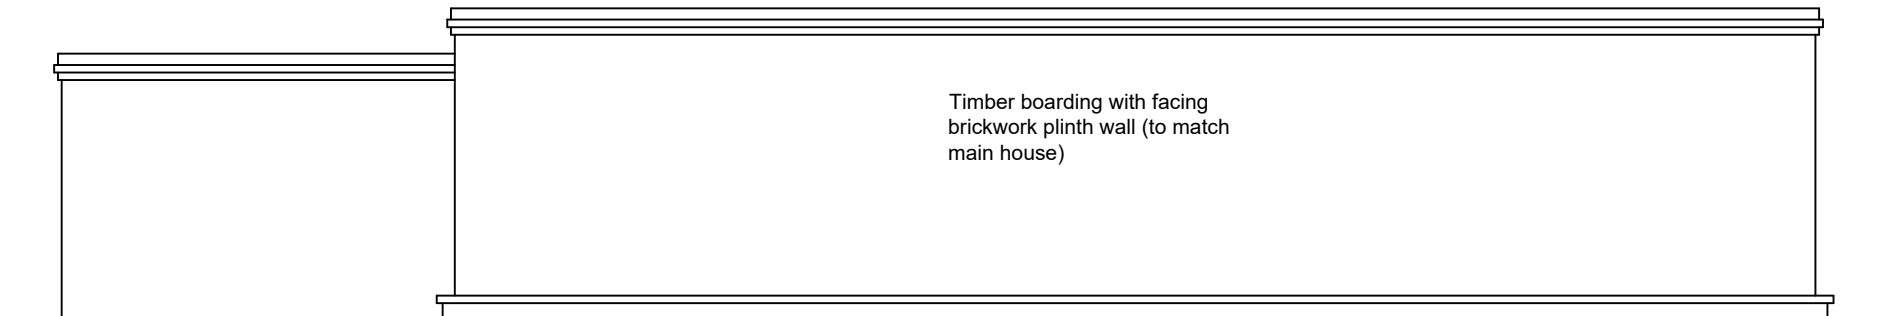

Proposed side elevation - pool house

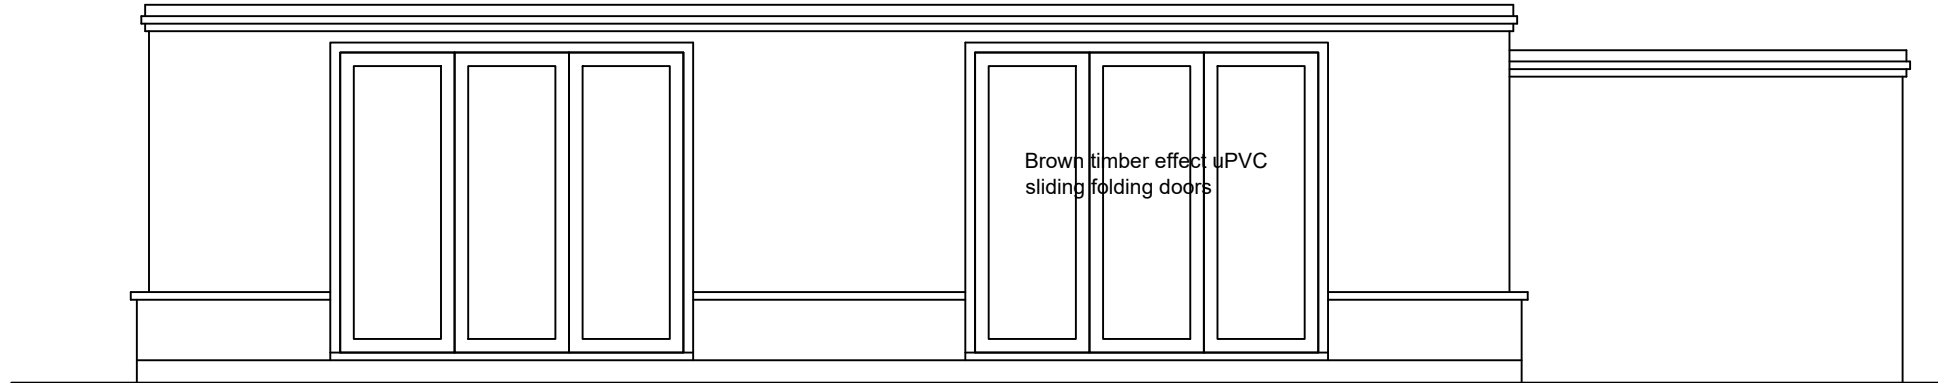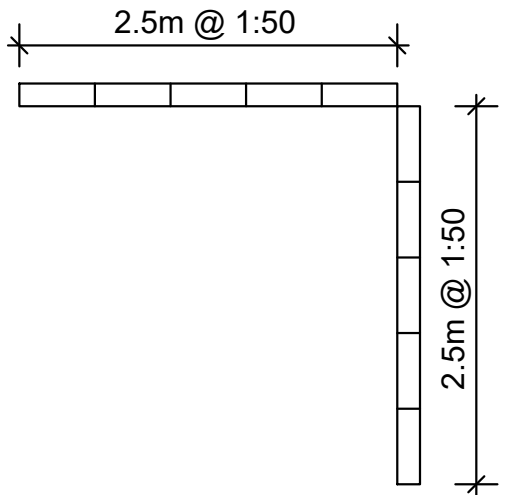

Proposed side elevation - pool house

B Retaining wall removed and rear elevation correctly titled. 14.06.21
 A Scale bar added and note amended to roof height. 24.05.21

AT Design (Welwyn) Ltd
 Architectural Design Services
 22 School Lane, Welwyn, Herts AL6 9PH
 Tel: 07931703297 - email: adamtrigg@hotmail.com

Title:
 Proposed extension & outbuildings
 5 Bell Lane, Brookmans Park
 Hertfordshire AL9 7AY
 Proposed pool house elevations

Rev.	Description.	Date.
	Scale : 1:50 at A3	
	Date : June 2019	Drawn by: AT
Drg.No: AT821-23B		