




Building Front Elevation (North)  
Scale 1:100



Building Side Elevation (East)  
Scale 1:100

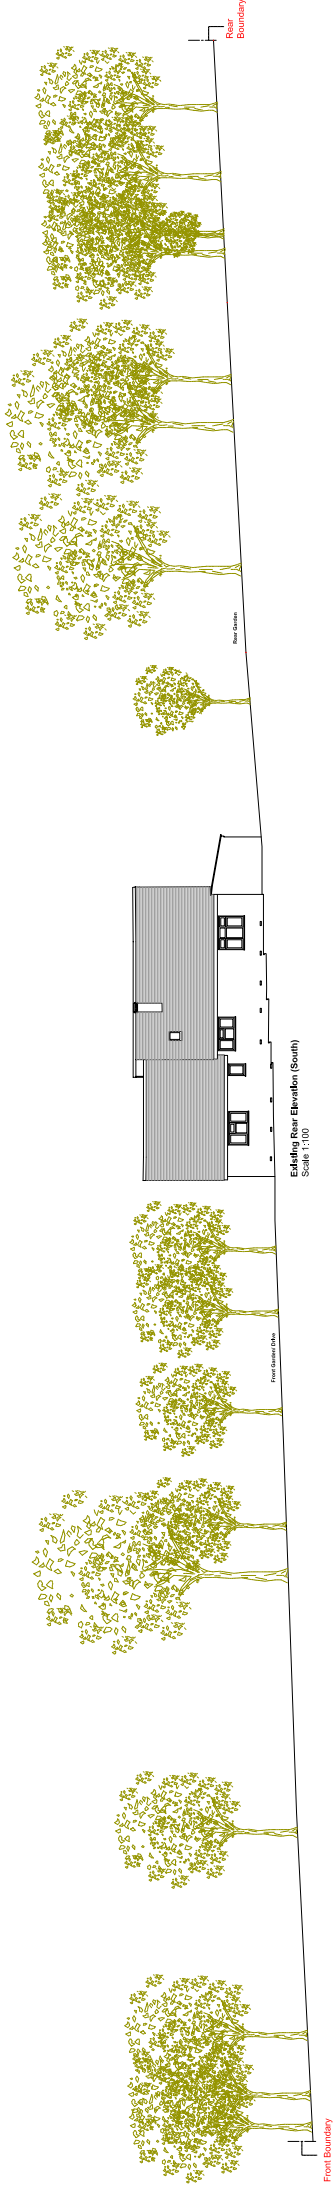

Building Rear Elevation (South)  
Scale 1:100



Building Side Elevation (West)  
Scale 1:100