


SOUTH WEST ELEVATION




SOUTH EAST ELEVATION

- ④ 240x480 SALES ENTRANCE PLAQUE
  - ⑤ 4.2Mx4.1M ILLUMINATED (LOGO ONLY) ENTRANCE STATEMENT
  - ⑥ ALUMINIUM WELCOME PLATE (ABOVE DOORWAY, BEHIND ENTRANCE FEATURE)
- 

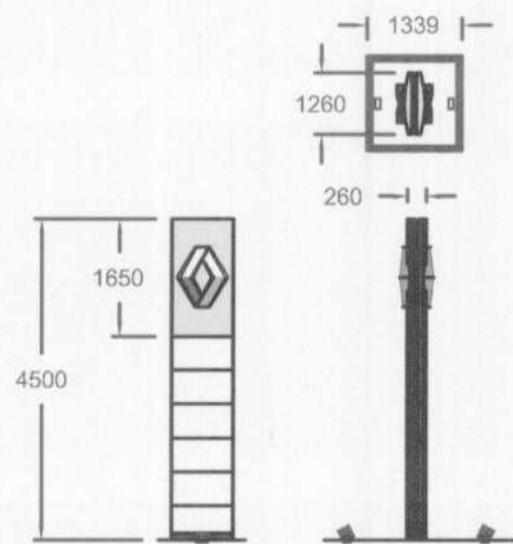

⑦ NEW 4.5M PYLON HALO ILLUMINATION AROUND LOGO. PANELS TO BE LIT BY GROUND MOUNTED 150 WATT HALIDE SPOT LIGHTS

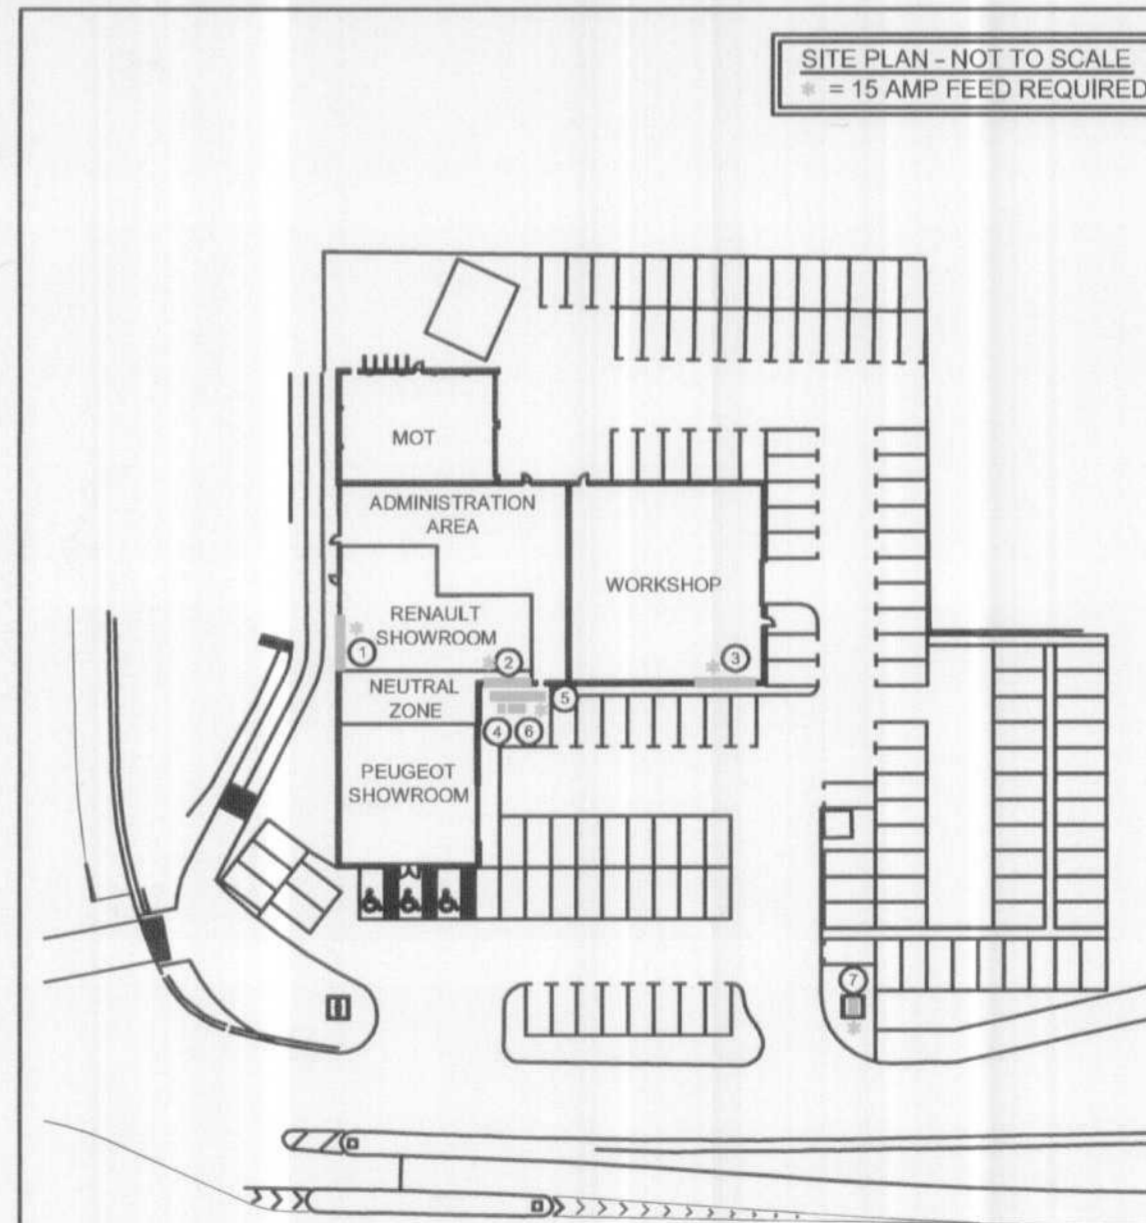

**signs**  
 St. Peters Place, Western Road,  
 Lancing, Sussex, BN15 8SB  
 Tel : 01903 750710  
 Fax : 01903 754008  
 Copyright Tara Signs Ltd.

Scale 1:100  
 Tolerance +-  
 Drg No Ren0748 planning  
 Date 9.10.07  
 Drawn By AHW  
 Checked By

Revisions Date  
 A) PYLON SIGN WAS 6.5M AHW 11.12.07

	RENAULT	DEALER
Date		
Signature		
Signed By		

Project  
 WATERS  
 COMET WAY  
 HATFIELD  
 AL10 9TF

AMENDMENT  
 12 DEC 2007  
 NO: S6/2007/1519/AD