

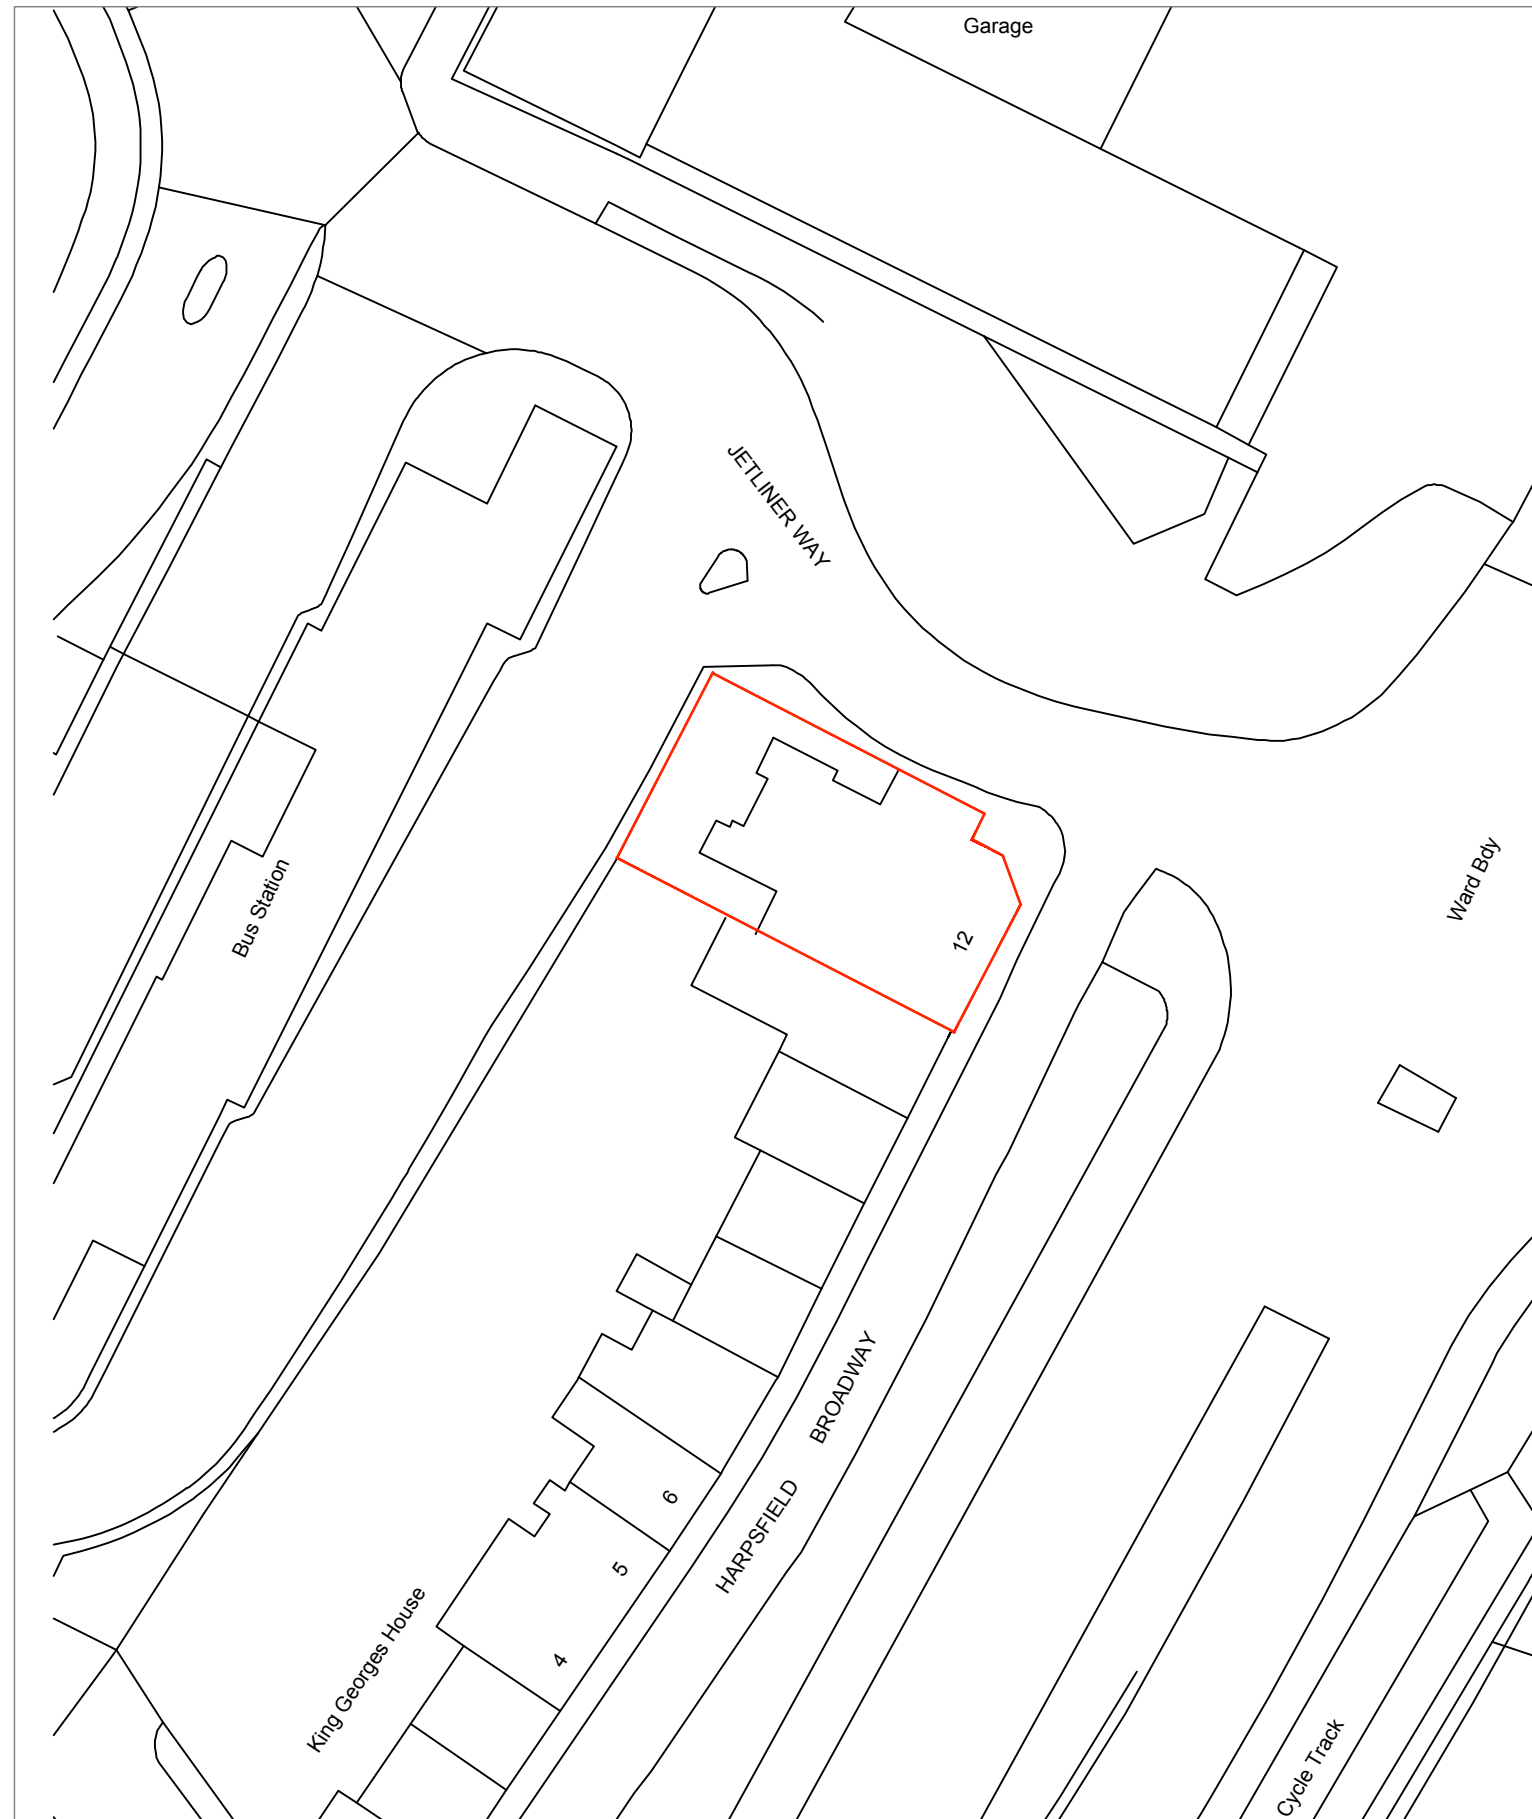
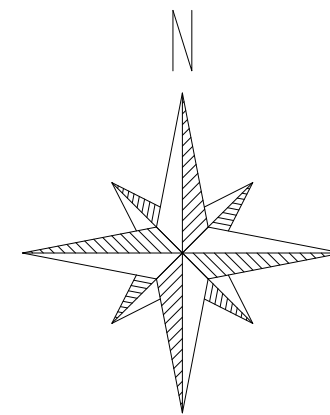



LOCATION PLAN
SCALE 1:1250

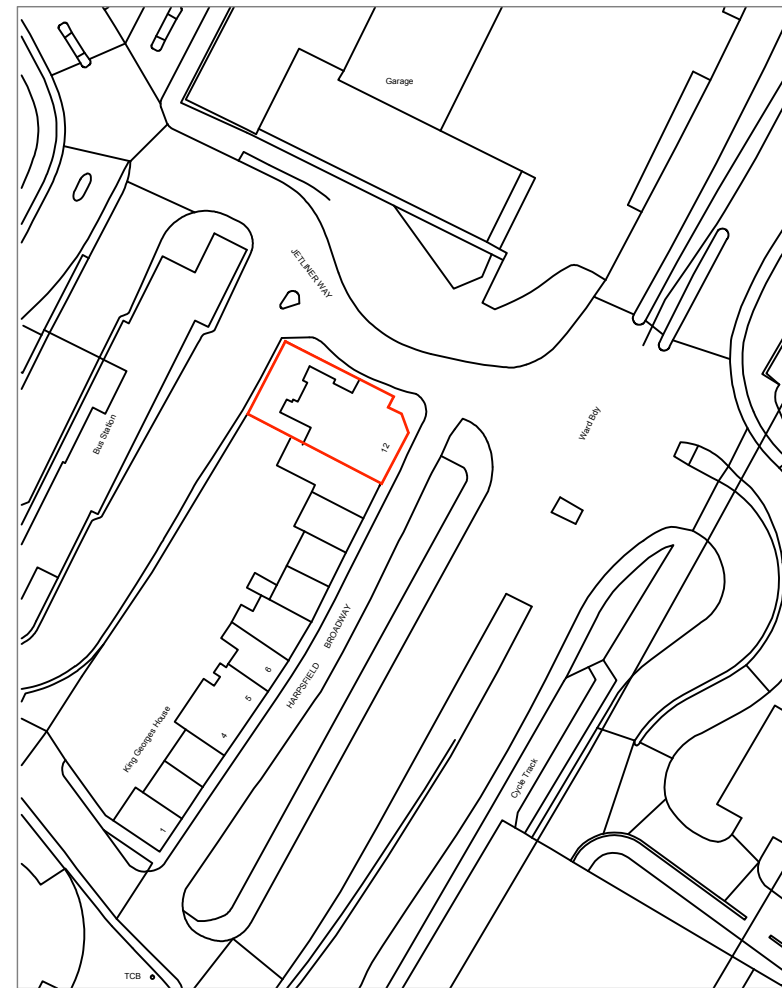

BLOCK PLAN-PROPOSED
SCALE 1:500

 

APPLICATION SITE



ASAI CONSTRUCTION LTD
PROJECT

12 Harpsfield Broadway Hatfield AL10 9TF

DRAWING
LOCATION / SITE PLAN

DRG. NO.
01-0718-HB

REVISIONS

SCALE 1:500/ 1:1250 @A3
DATE 23.09.18

THIS DRAWING IS COPYRIGHT and must not be traced or copied in any way or form in part or whole by any means whatsoever without prior written consent and may only be used by the present owner, being our current client in relation to the property as referred to on the drawing. This drawing may be copied by an authorised officer of the Local Authority with the sole purpose to assist in the determination of Planning or Building Regulations application and may not be used for any other purpose unless otherwise agreed in writing.