

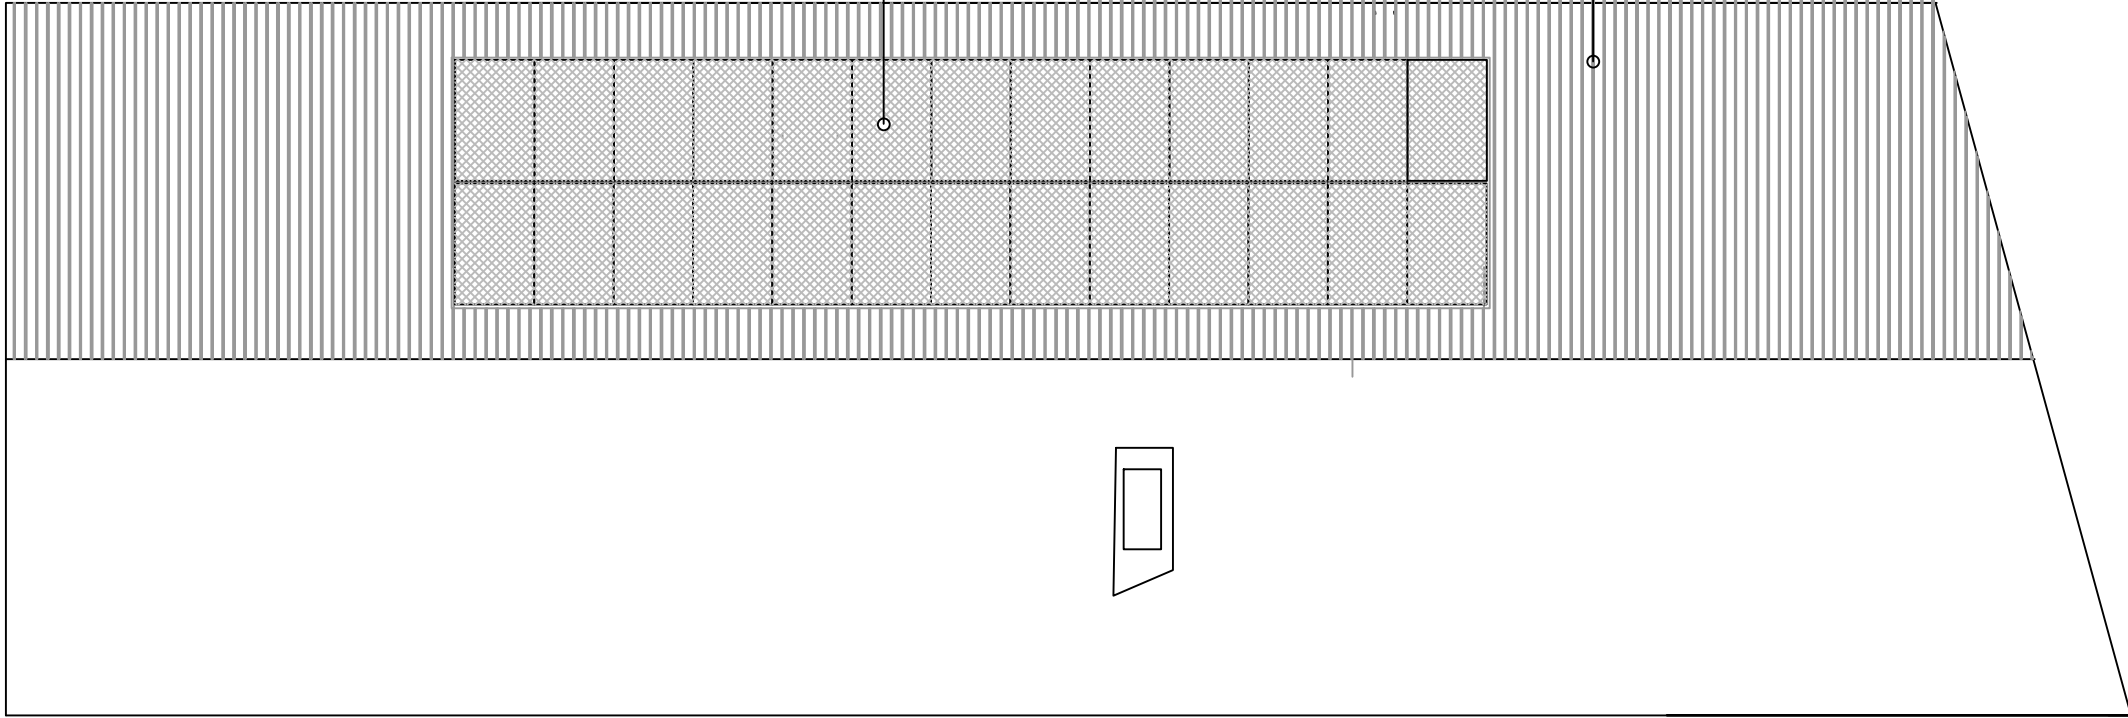


SUNPOWER SPR X21 panels
26pv @ 0.345kWp EFFICIENCY
SOUTH EAST ORIENTED @ 45 DEGREES
TOTAL SYSTEM POWER 8.97 kWp

TIMBER SLAT RAINSCREEN ROOF COVERING
SILVER GREY PATINA

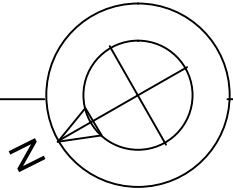

Notes

 

Project
BLUE MOON PADDOCK

Drawing Title
ROOF PLAN

Scale 1:100 @ A3
Date JUNE 2017

Drawing No.
P/604