
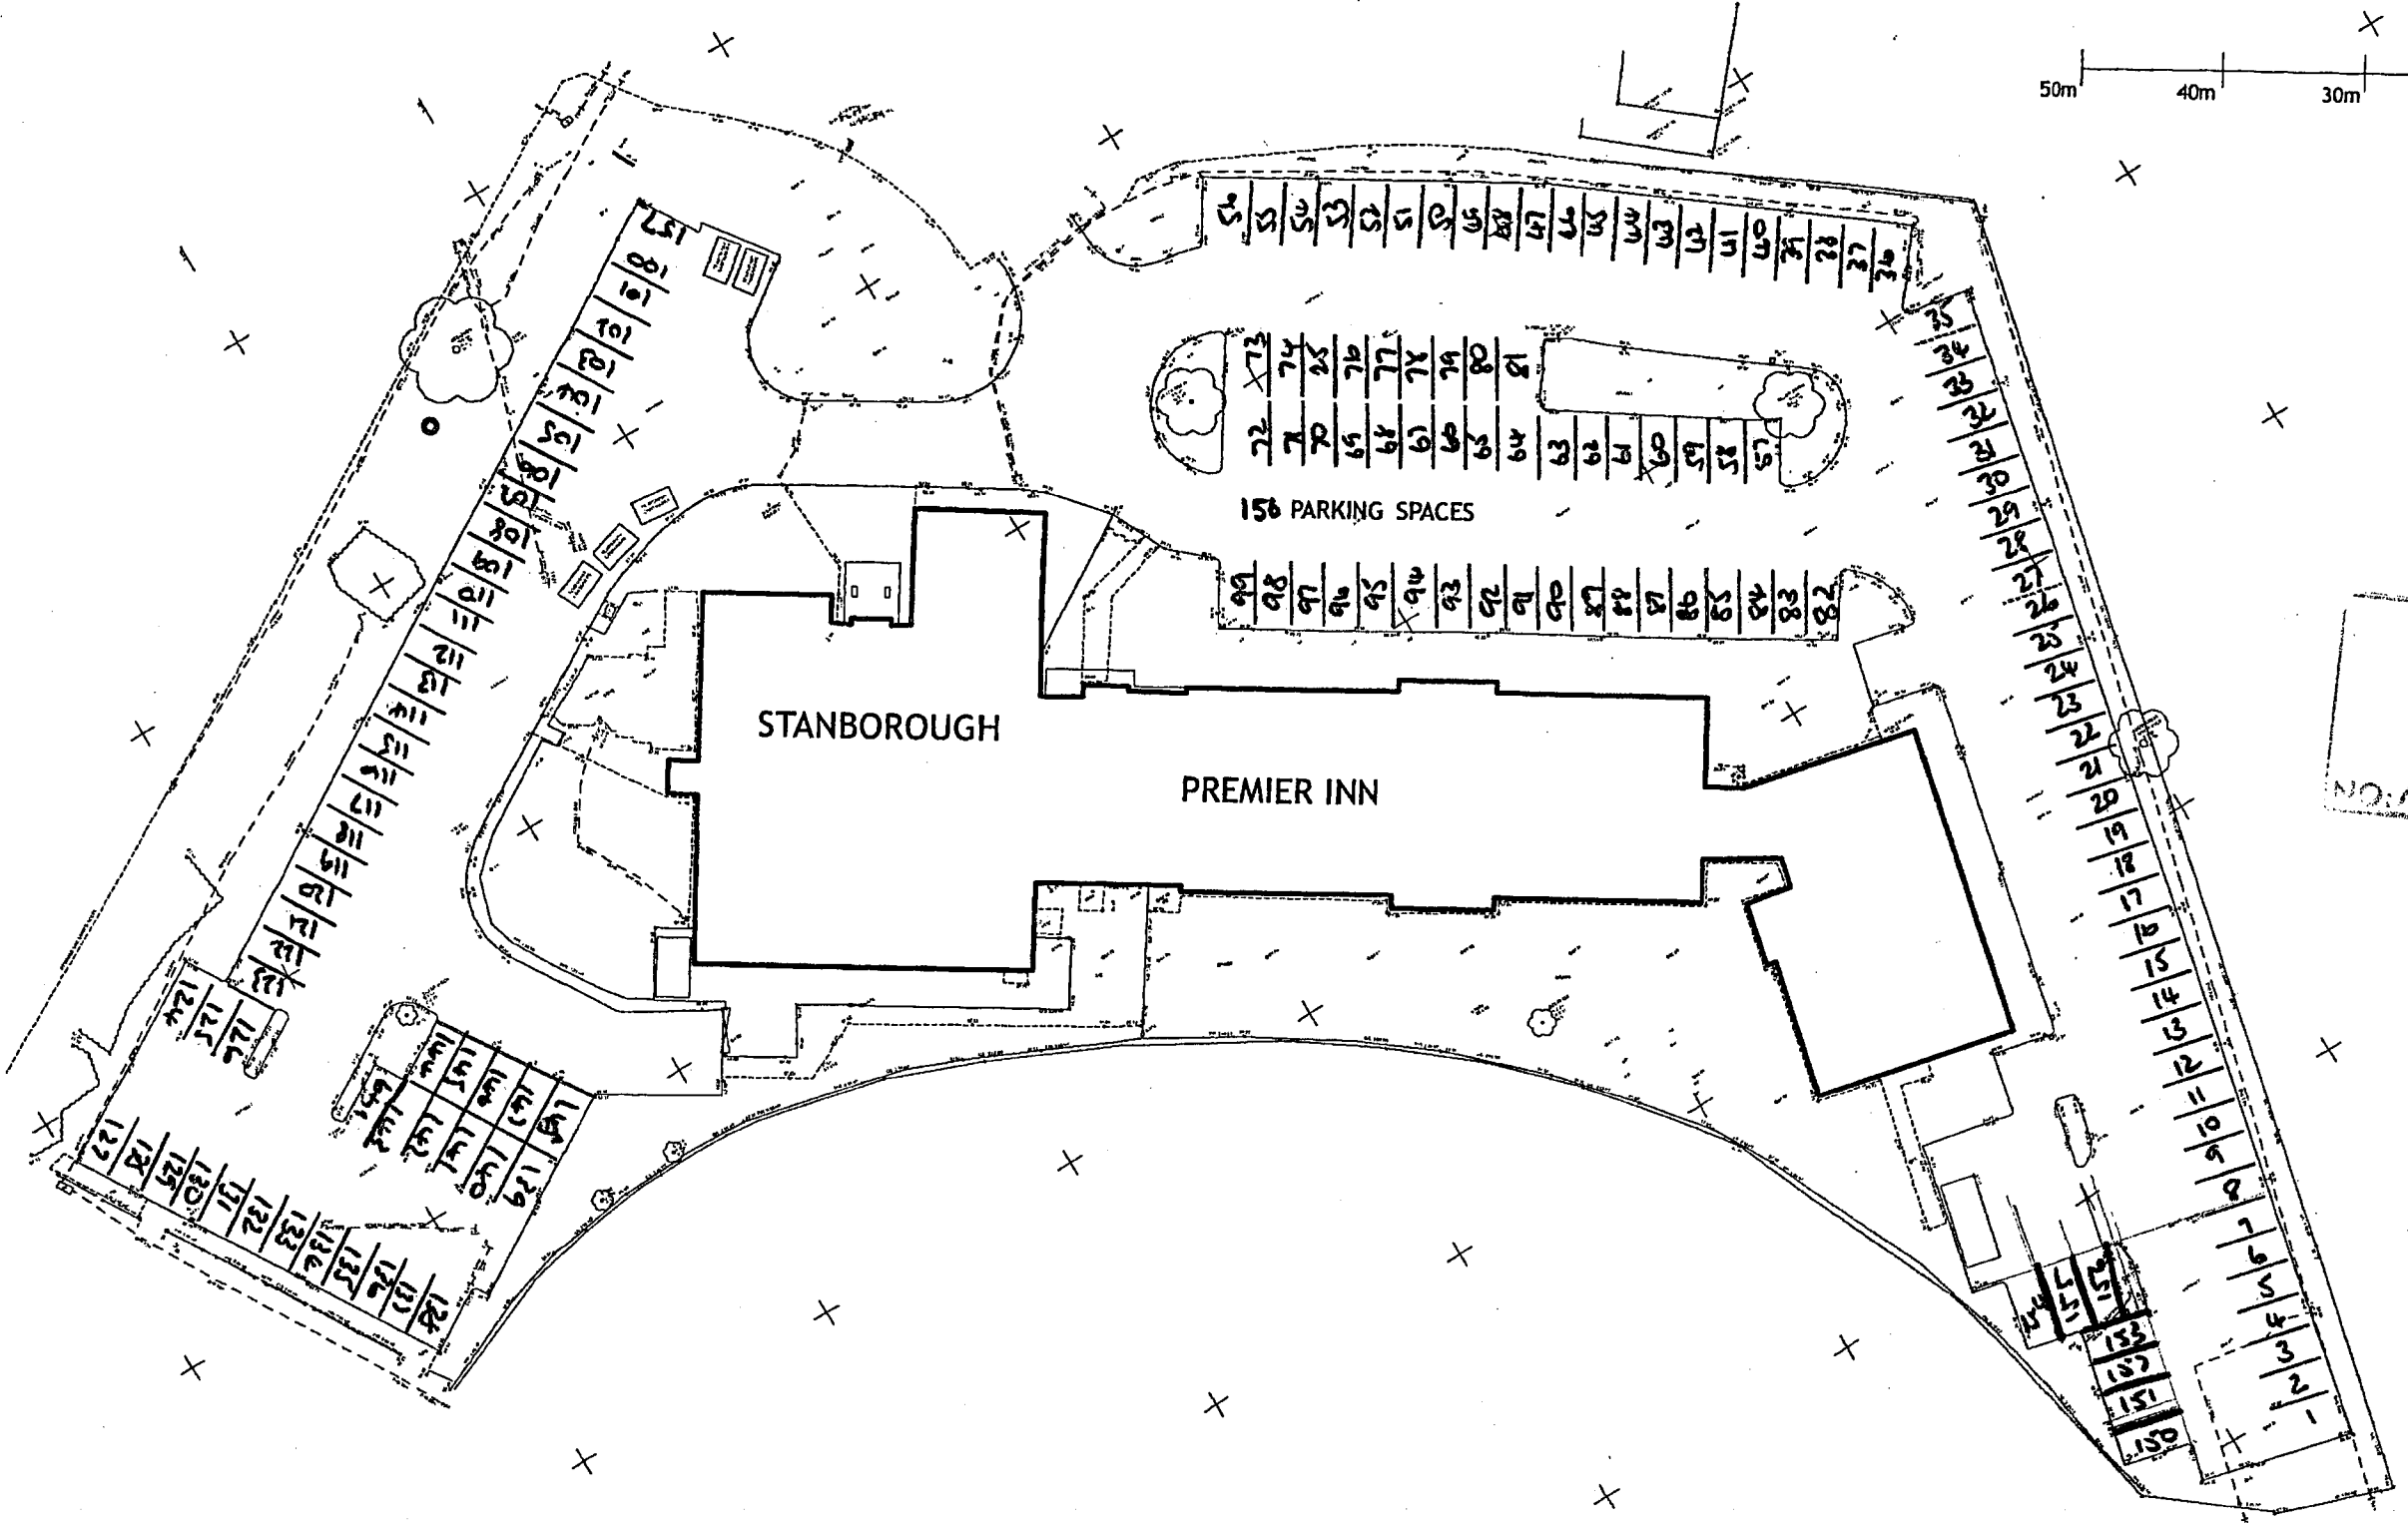


This drawing is the copyright of Axiom Architects. It is for planning application purposes only & may not be reproduced in whole or in part without permission. Drawings lodged for planning approval may be reproduced by the Planning Authority in accordance with the Copyright (Material Open to Public Inspection) (Marking of Copies of Plans and Drawings) Order 1990 and must carry the relevant copyright restriction note.

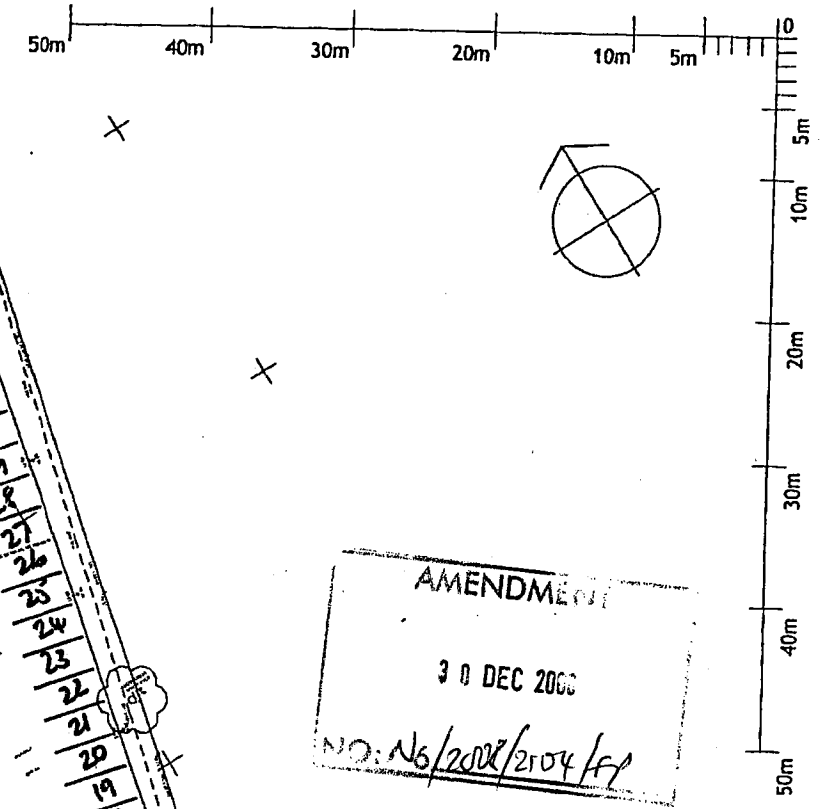

AMENDMENT
30 DEC 2008
NO: N6/2008/2104/HF

Rev	Date	Description	By
		Southerham House Southernham Lewes East Sussex BN8 6JN 6P	

Tel 01273 479249
Fax 01273 483060
www.axiomarchitects.co.uk

AXIOM ARCHITECTS

Client
WHITBREAD GROUP PLC

Project
WELWYN GARDEN CITY PREMIER INN
STANBOROUGH ROAD
WELWYN GARDEN CITY

Drawing
EXISTING SITE PLAN

Scale	Status	Date	Drawn	Checked
1:500 @ A3	PLANNING		PRM	

Drawing No. Revision

2587/P10