
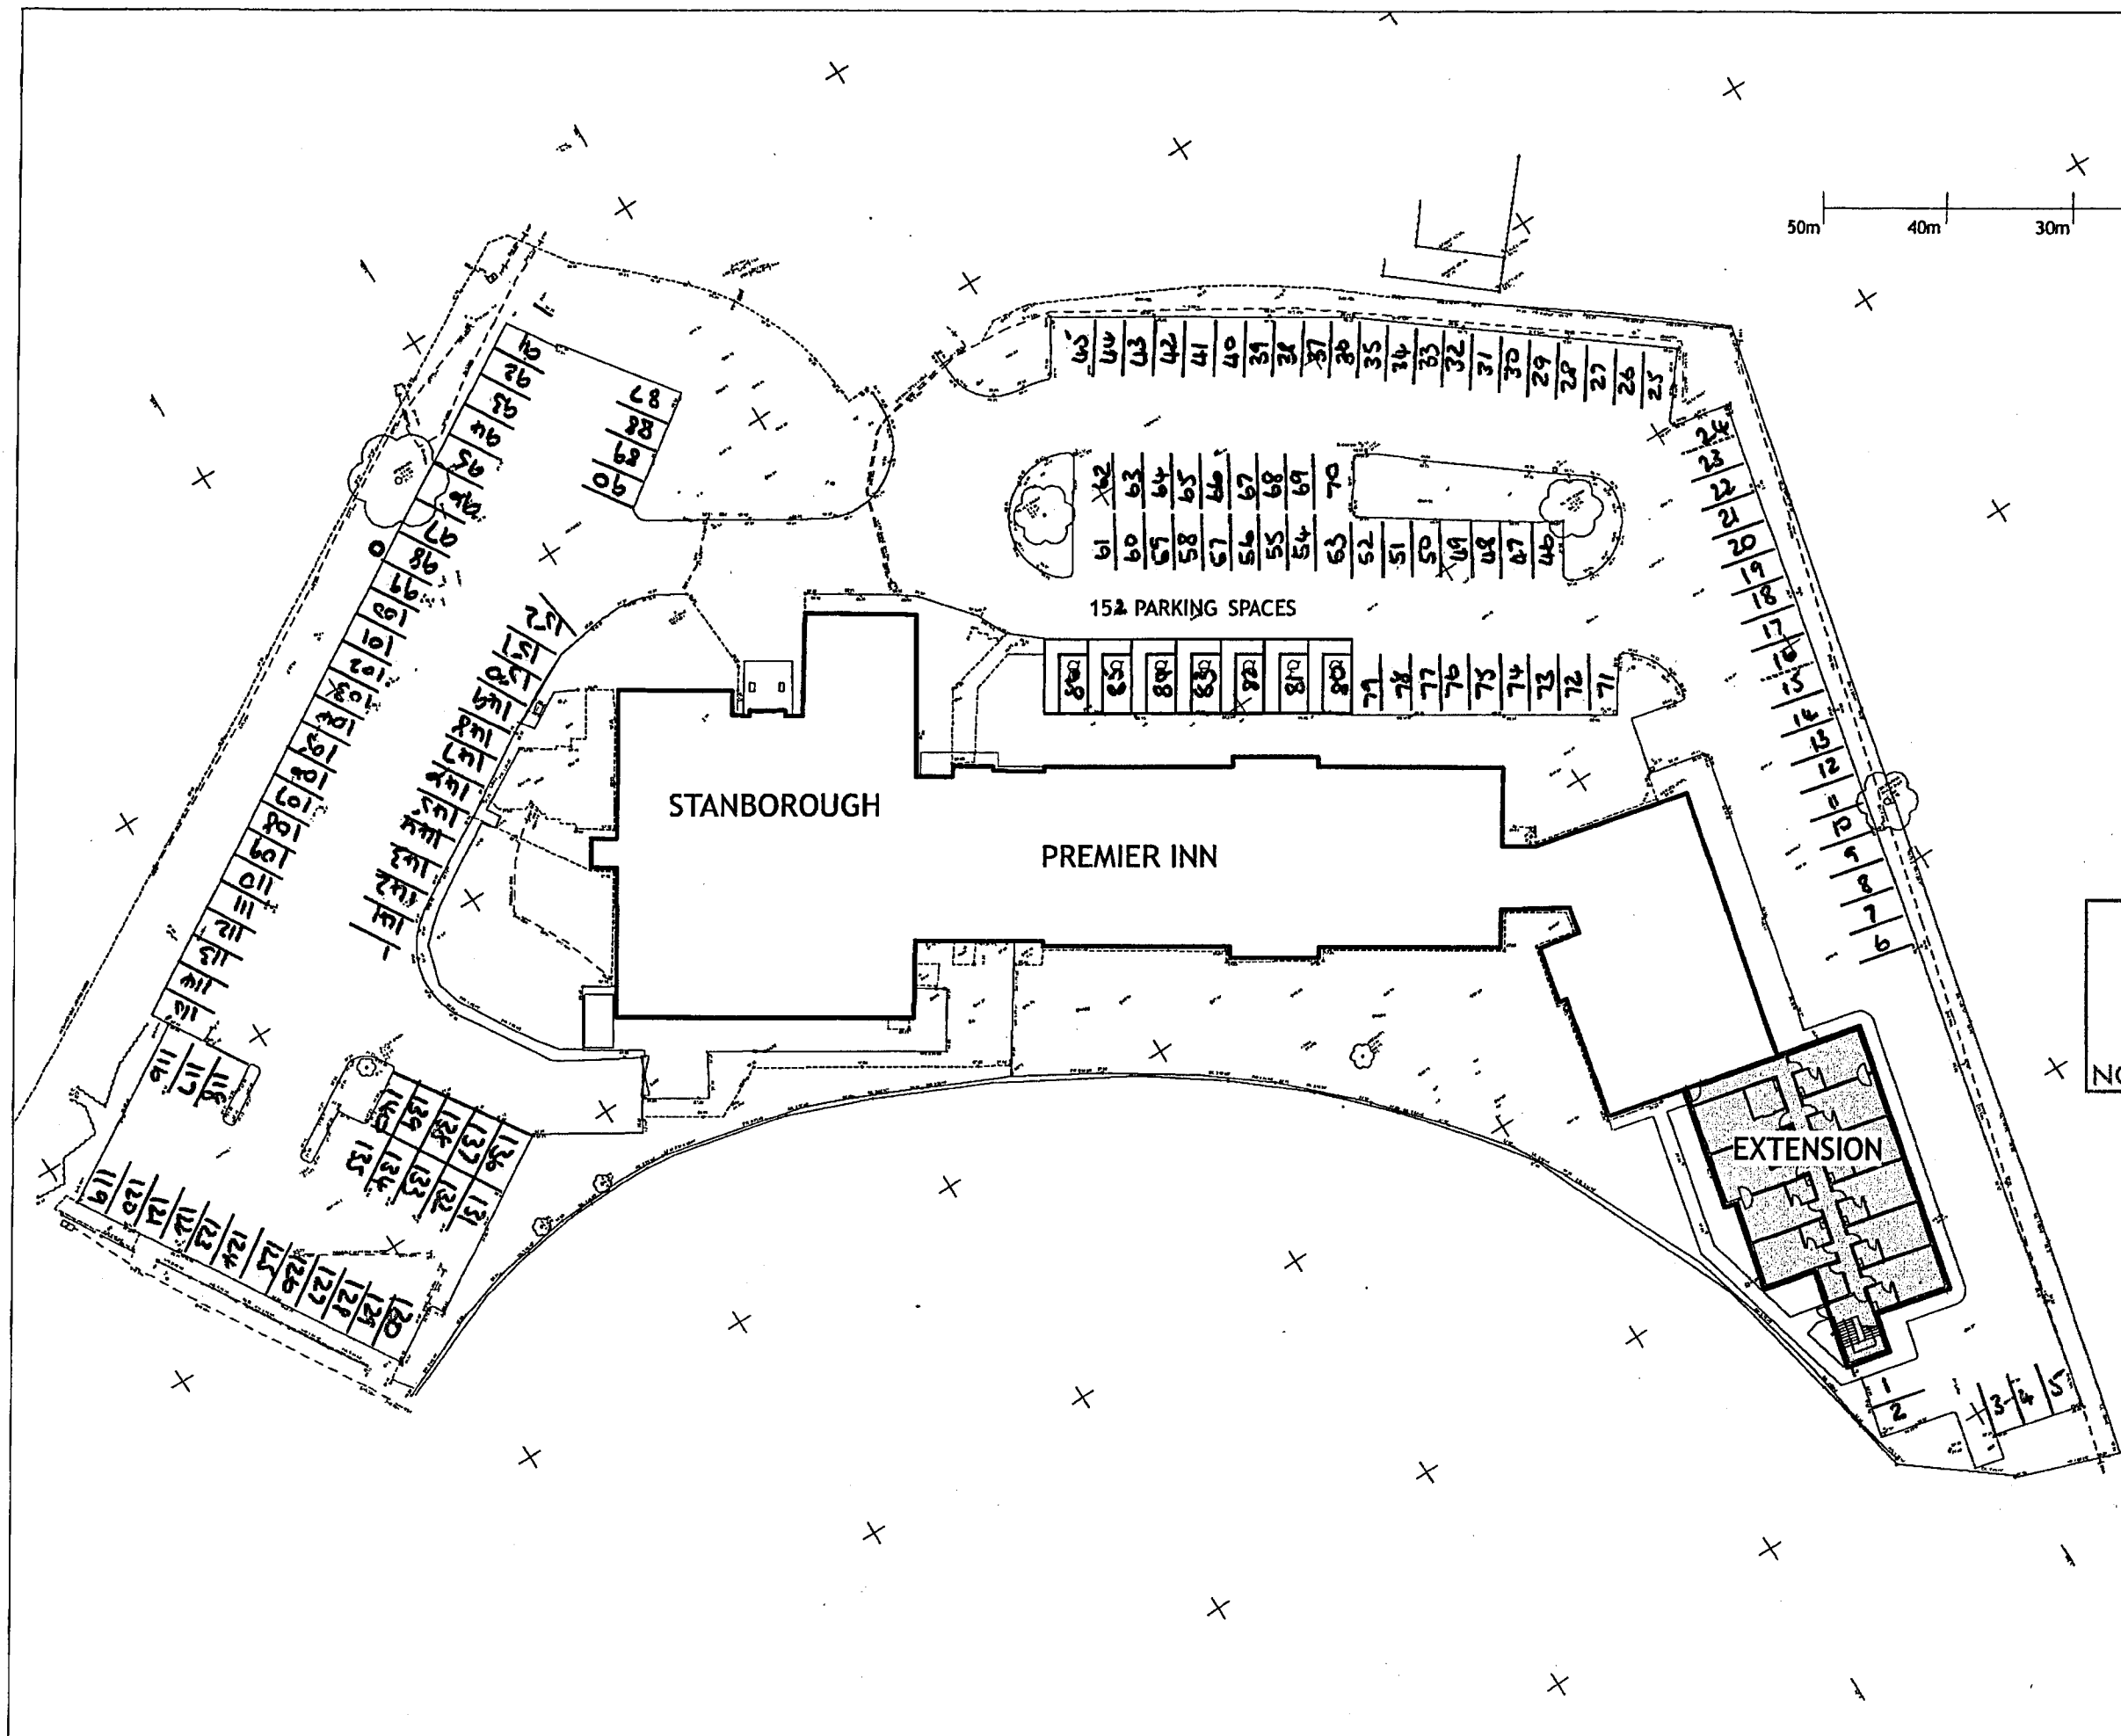


This drawing is the copyright of Axiom Architects.
 It is for planning application purposes only & may not be reproduced in whole or in part without permission. Drawings lodged for planning approval may be reproduced by the Planning Authority in accordance with the Copyright (Material Open to Public Inspection) (Marking of Copies of Plans and Drawings) Order 1990 and must carry the relevant copyright restriction note.

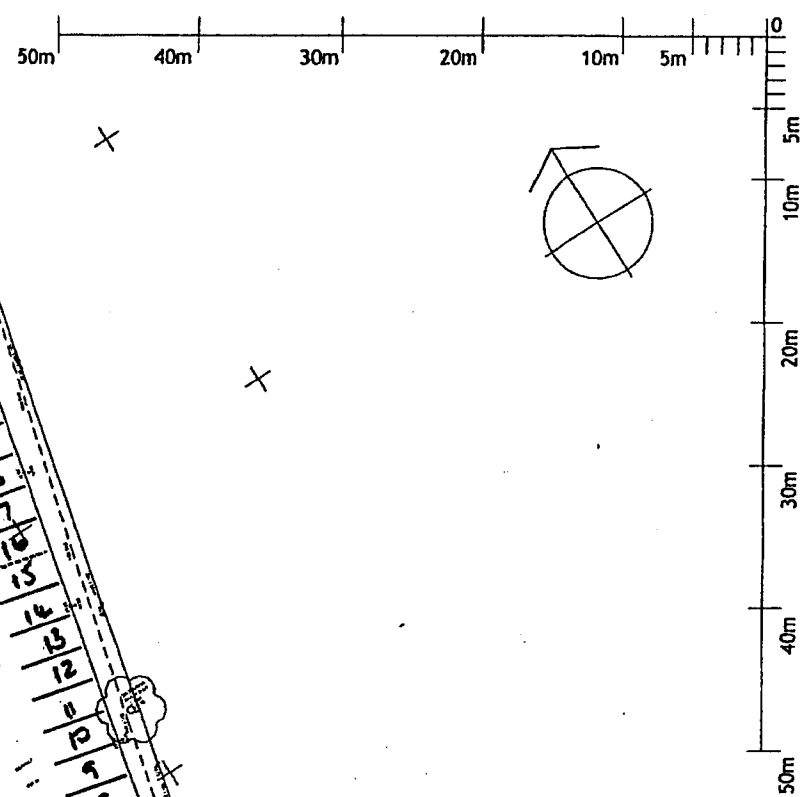

AMENDMENT
 3 0 DEC 2008
 NO: V6/2008/2104/APP

Rev Date Description By
 Southernham House
 Southernham
 Lewes
 East Sussex
 BN8 6JN 6P

Tel 01273 479269
 Fax 01273 483060
 www.axiomarchitects.co.uk
AXIOM ARCHITECTS

Client
WHITBREAD GROUP PLC
 Project
WELWYN GARDEN CITY PREMIER INN
 STANBOROUGH ROAD
 WELWYN GARDEN CITY

PROPOSED SITE PLAN

Scale	Status	Date	Drawn	Checked
1:500 @ A3	PLANNING		PRM	
Drawing No.	Revision			
2587/P11				