

NOTES:

Revision	Date	Description
A	29.05.07	Window configuration, door configuration, cladding, barge boards, ballustrading, oak frame design all modified at client's request.
B	08.08.07	Back gutters enlarged Extract removed from listed wall
C	03.08.07	Door D6-3 replaces window - North Elevation
D	25.07.08	Alterations requested by Architects

Scale 1:50 @ A1


Date May 2007

Job
**Mr & Mrs Cadisch
The Vines,
Essendon,
Hertfordshire, AL9 6HS**


Content
ELEVATIONS

Drawing Number Revision

NORTH ELEVATION

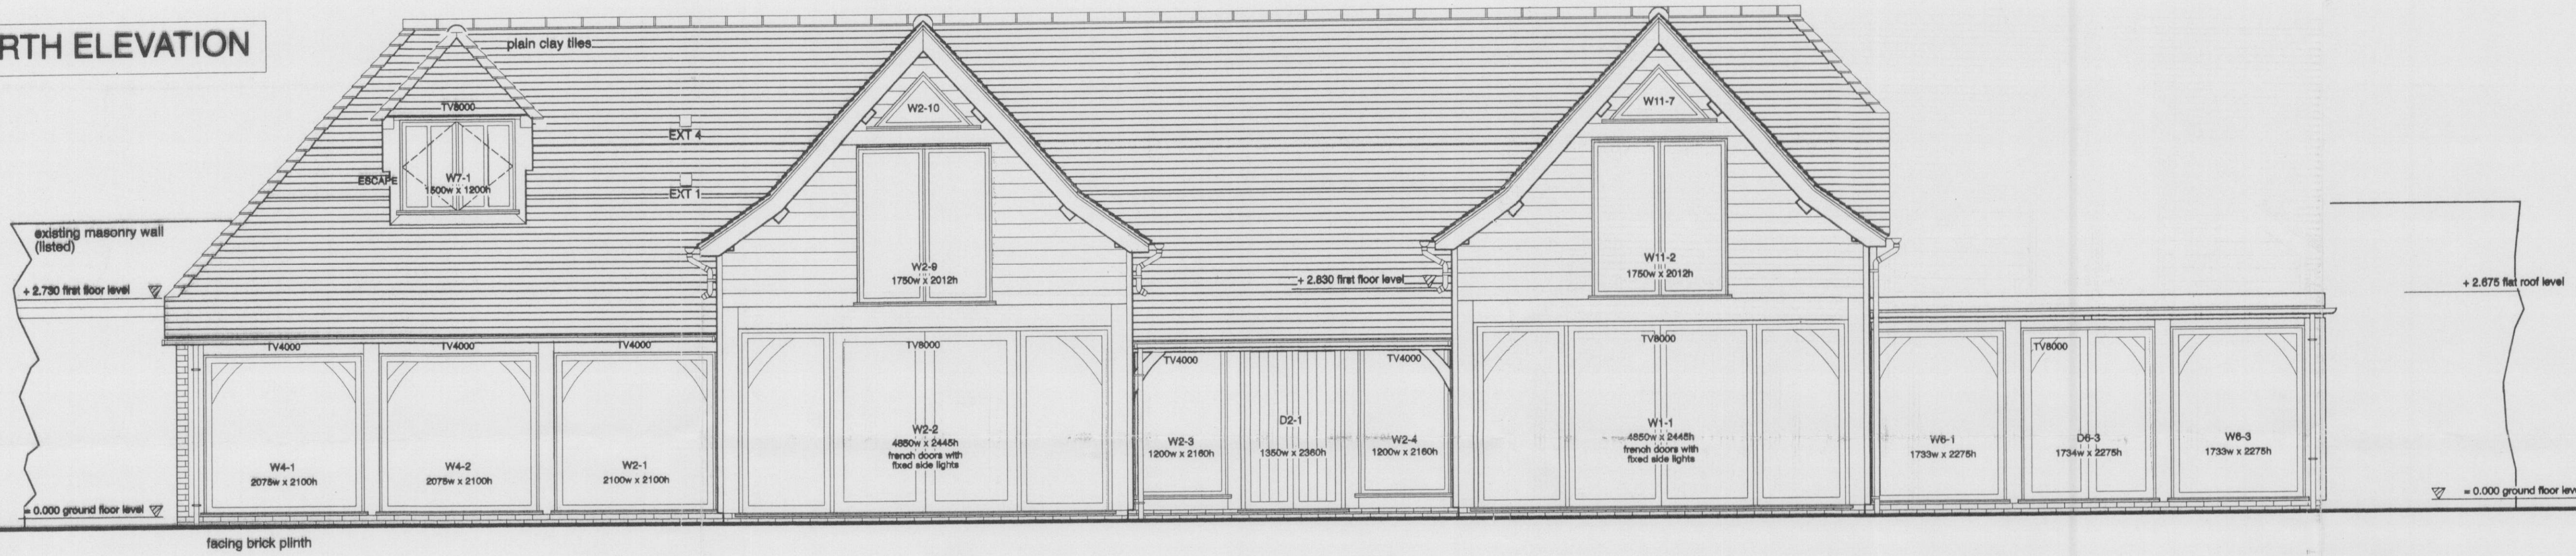


EAST ELEVATION

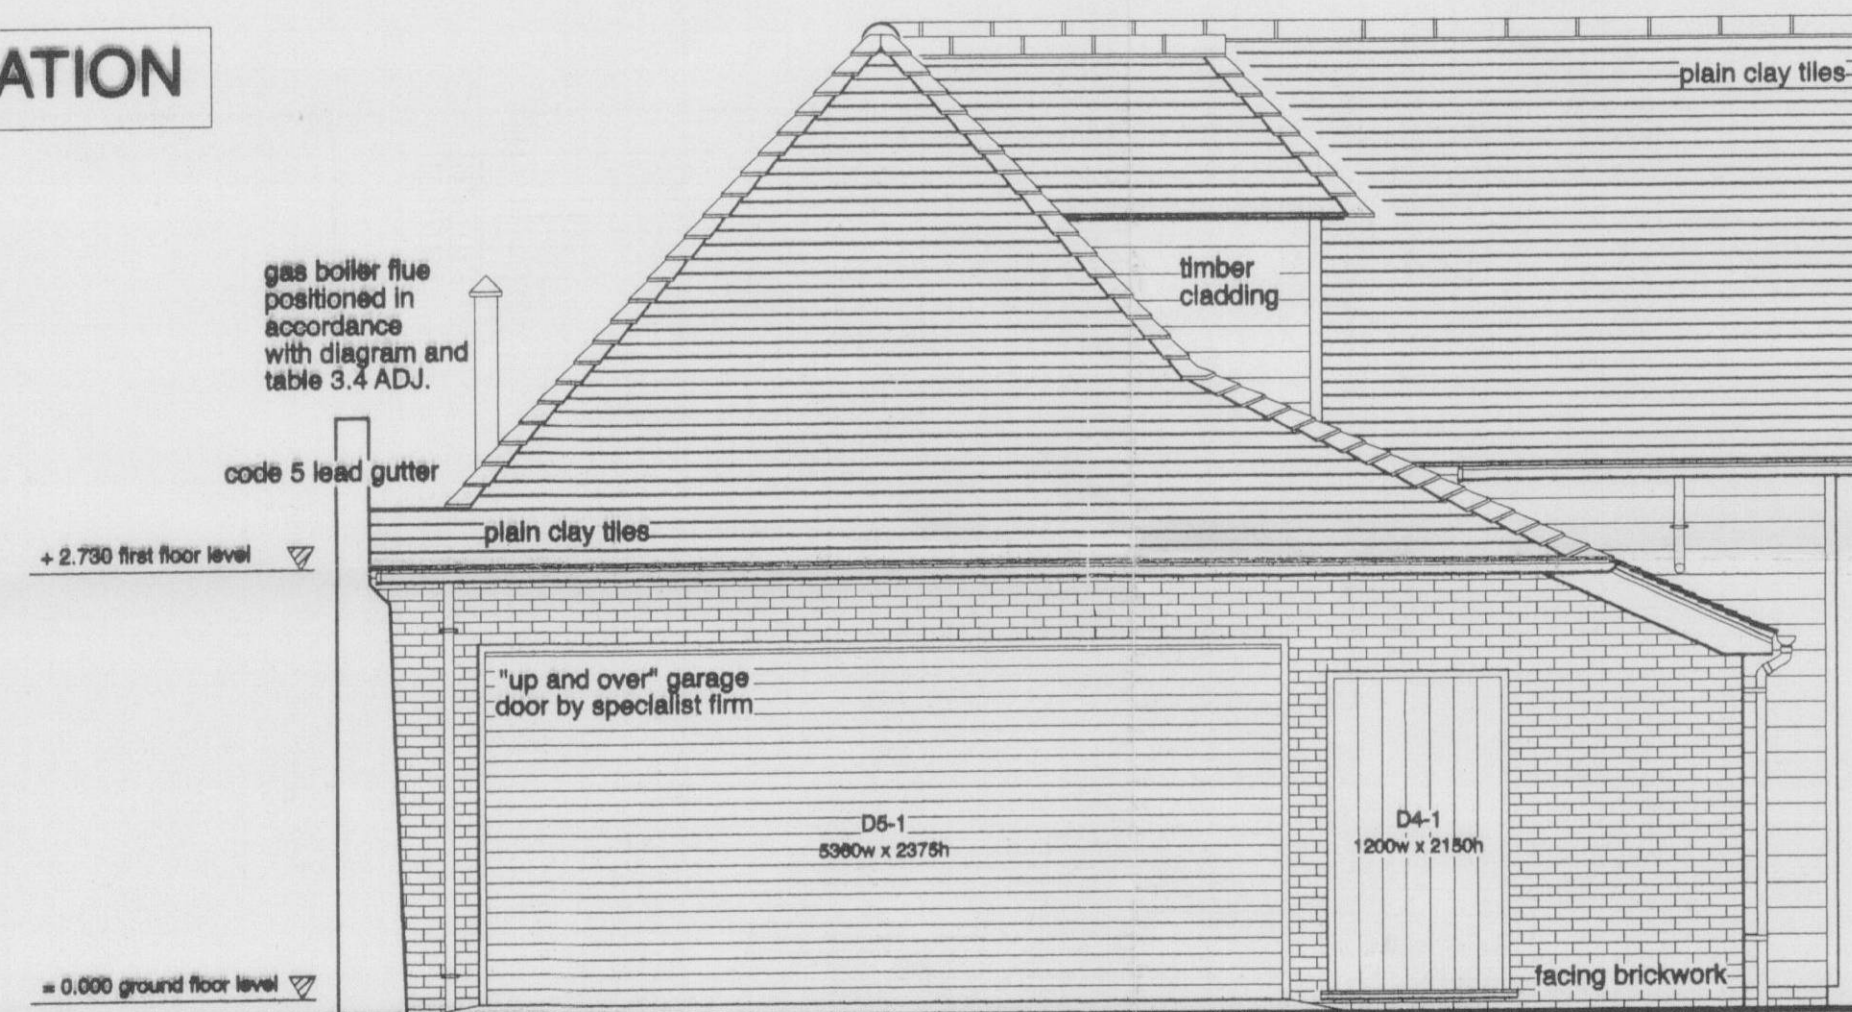

WEST ELEVATION



SOUTH ELEVATION

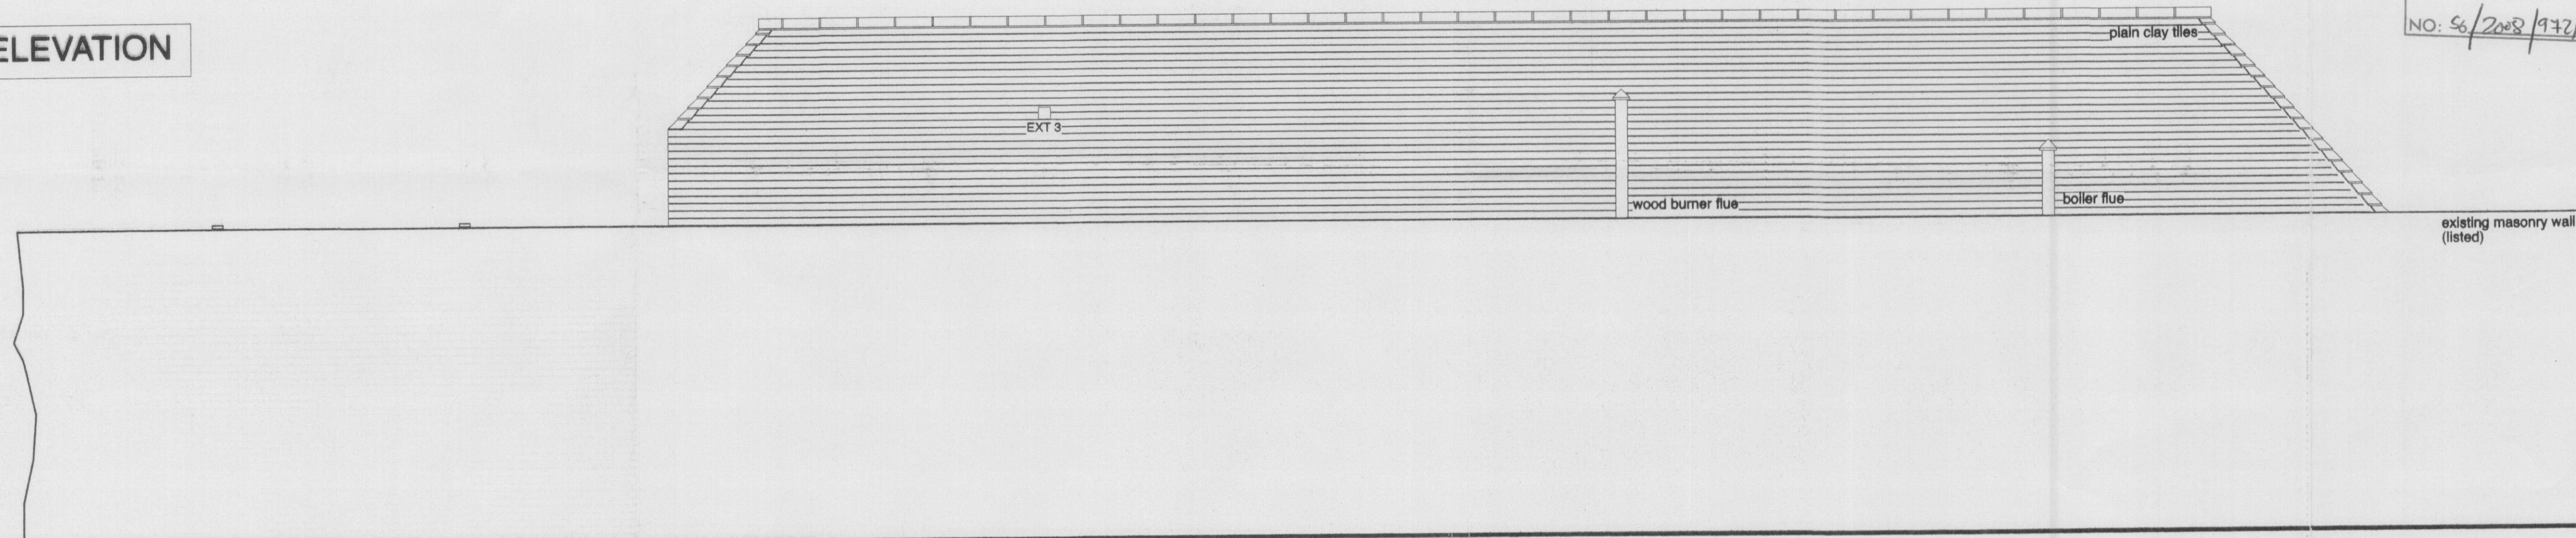

AMENDMENT
30 JUL 2008
NO. 56/2008/1972/05