


USE FIGURED DIMENSIONS ONLY
DO NOT SCALE FROM THIS DRAWING
ALL DIMENSIONS MUST BE CHECKED ON SITE AND
RECORDED IN THE FIELD BOOKS
THIS DRAWING AND ANY DESIGN INDICATION THEREON ARE THE
COPYRIGHT OF BROOKS / MURRAY ARCHITECTS
ALL RIGHTS ARE RESERVED
NO PART OF THIS WORK MAY BE PRODUCED WITHOUT PRIOR
PERMISSION IN WRITING FROM BROOKS / MURRAY ARCHITECTS


THE OLD
PASSAGE

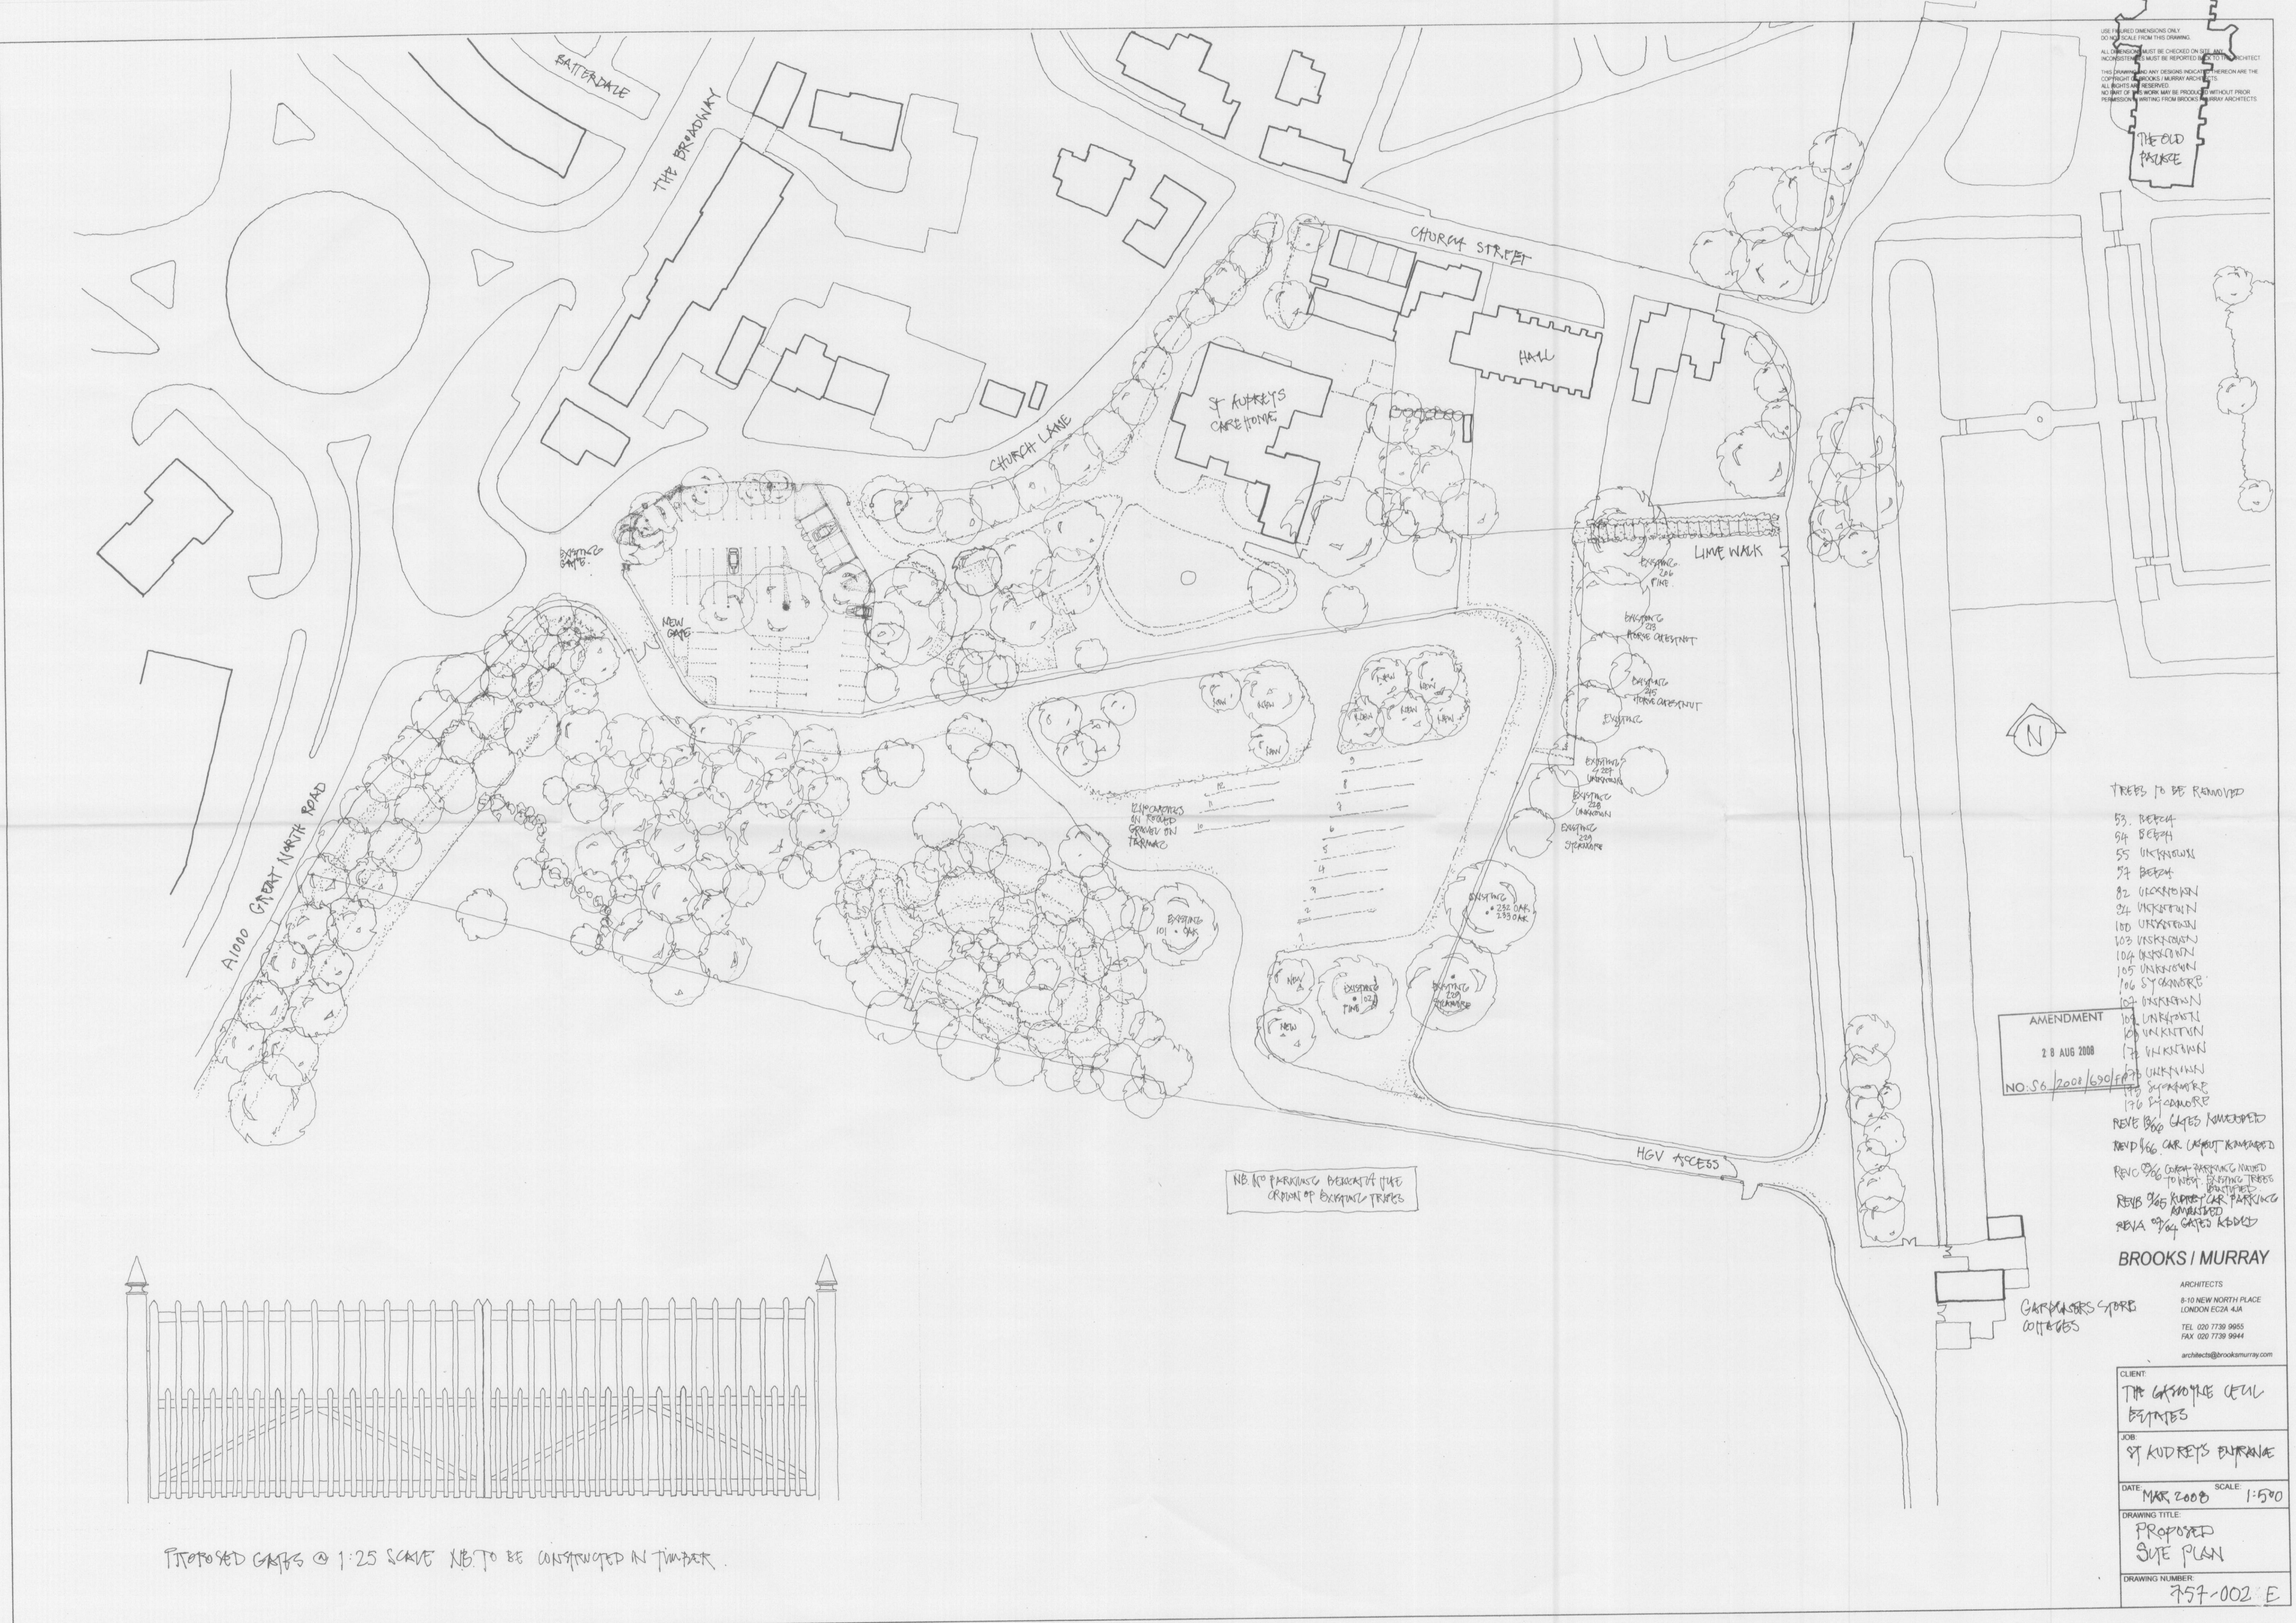

- TREES TO BE REMOVED
- 53 BEECH
 - 94 BEECH
 - 55 UNKNOWN
 - 97 BEECH
 - 82 UNKNOWN
 - 94 UNKNOWN
 - 100 UNKNOWN
 - 103 UNKNOWN
 - 104 UNKNOWN
 - 105 UNKNOWN
 - 106 SYCAMORE
 - 107 UNKNOWN
 - 108 UNKNOWN
 - 109 UNKNOWN
 - 110 UNKNOWN
 - 111 UNKNOWN
 - 112 UNKNOWN
 - 113 UNKNOWN
 - 114 SYCAMORE
 - 116 SYCAMORE
- REVE 100 GATES REMOVED
REVE 106 CAR GARAGE REMOVED
REVE 107 GREEN PARKING NEEDED TO LIFT EXISTING TREES
REVE 108 IMPROVE CAR PARKING
REVE 109 GATE REDUCED

AMENDMENT
28 AUG 2008
NO. S.6.1200/690/F/17

NB NO PARKING BECAUSE OF THE
CRIPPLED OF EXISTING TREES

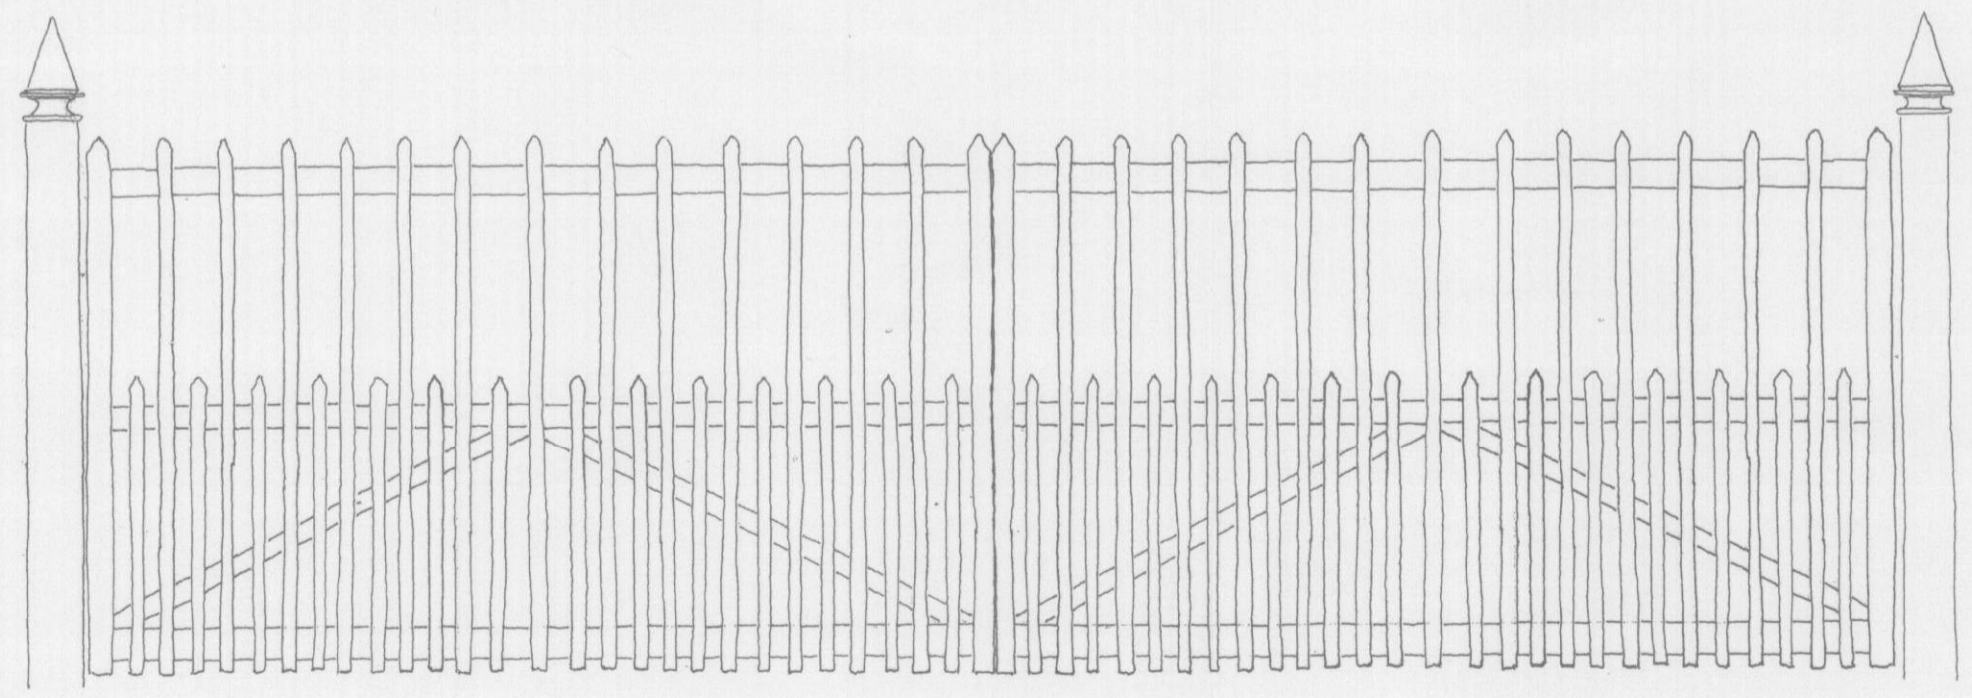

PROPOSED GATES @ 1:25 SCALE NB TO BE CONSTRUCTED IN TIMBER

BROOKS / MURRAY
ARCHITECTS
8-10 NEW NORTH PLACE
LONDON EC2A 4JA
TEL 020 7739 9955
FAX 020 7739 9944
architects@brooksmurray.com

CLIENT:	THE CASPIAN CENTRAL ENTRIES
JOB:	ST AUDREY'S ENTRANCE
DATE:	MAR 2008
SCALE:	1:500
DRAWING TITLE:	PROPOSED SITE PLAN
DRAWING NUMBER:	757-002 E