


First Floor Plan

AMENDMENT
Office Copy
 10 APR 2008
 NO. **S6/08/322/FP**

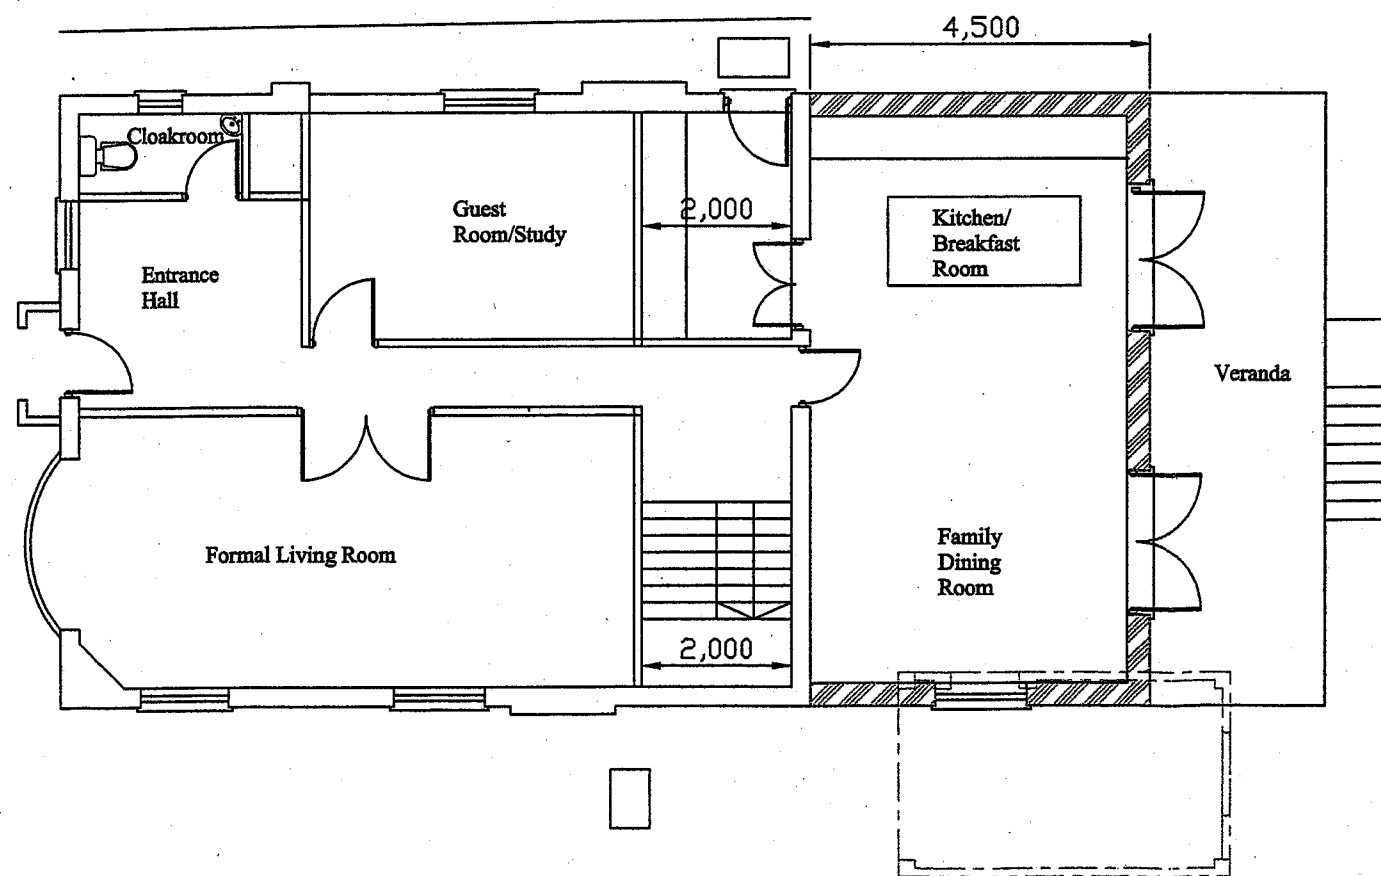


Ground Floor Plan

REVISIONS.			CONTRACT.	DETAIL.
NO.	DETAILS.	DATE		
			Extension at 45 Northaw Road East, Cuffley, Herts	Plans as Proposed
			CLIENT.	
			DRAWN. rgl	DRAWING NO. mp.245 A
			REVISOR	
			STATUS.	
			DATE. july 03	
			SCALE. 1:100	




Side Elevation

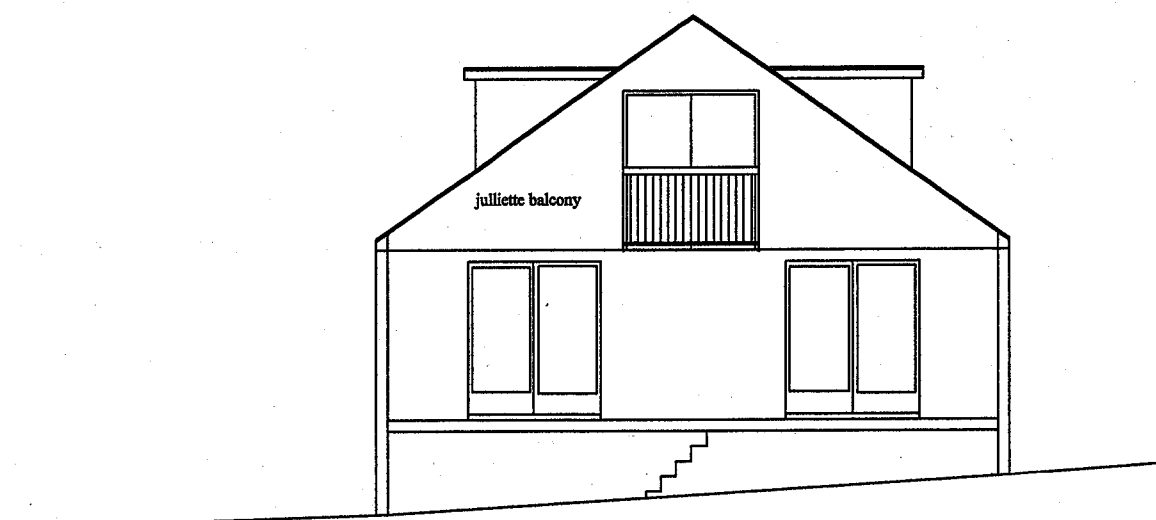


Rear Elevation

AMENDMENT
OFFICE COPY
10 APR 2008
NO **S6/108/322/FP**

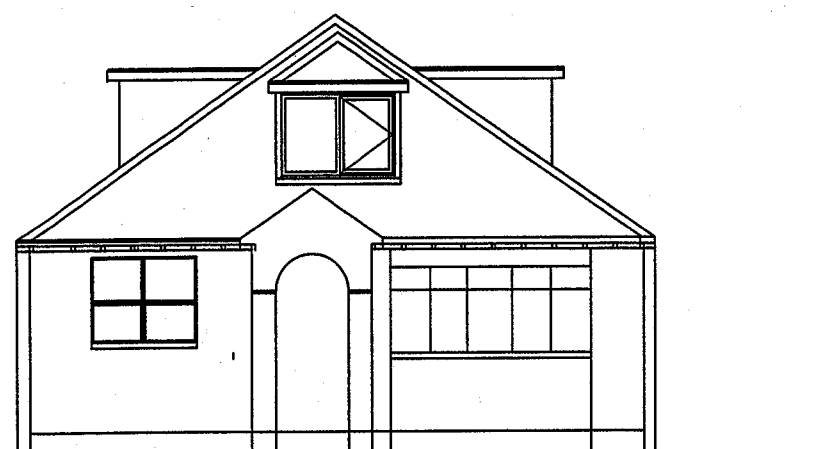

Front Elevation

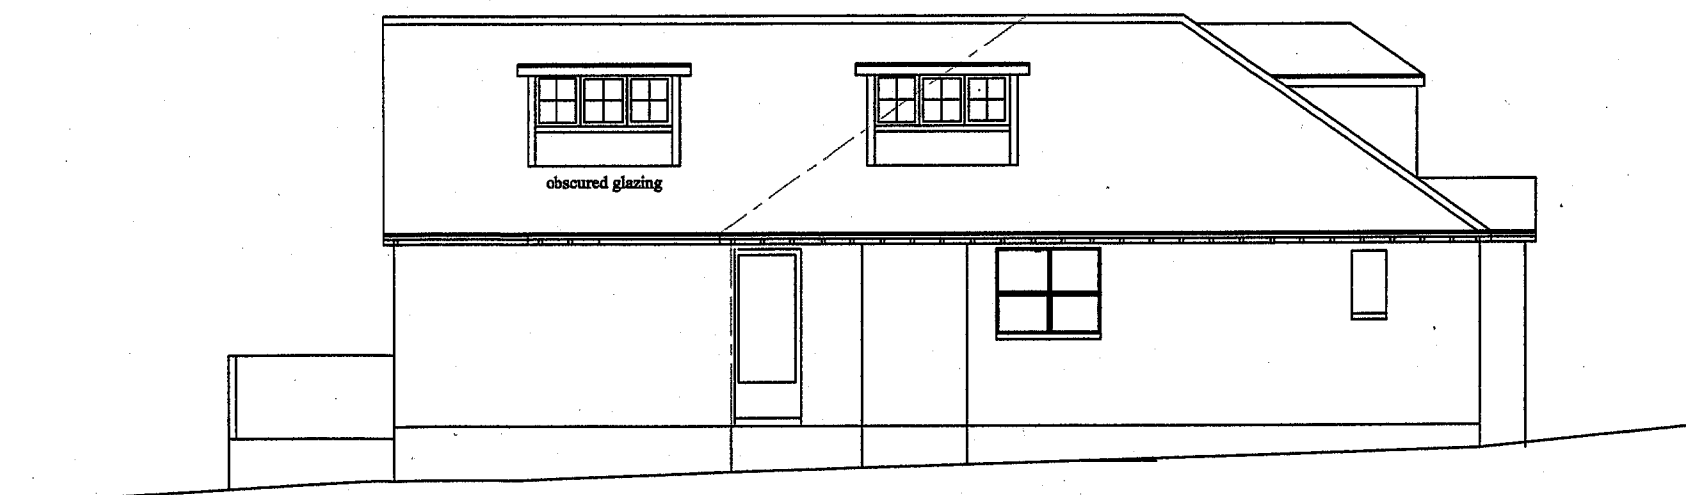

Side Elevation

REVISIONS			CONTRACT.	DETAIL.
NO.	DETAILS.	DATE.		
			Extension at 45 Northaw Road East, Cuffley, Herts	Elevations as Proposed
			CLIENT.	
			DRAWN. rgl	DATE. July 03
			REVISION.	SCALE. 1:100
			STATUS.	DRAWING NO.
				mp.26325 A