


NOTES

© Copyright reserved


All dimensions must be checked on site. Do not scale this drawing. Use only figured dimensions. The contractor is responsible for taking and checking all dimensions and levels.

Revisions:


Date:

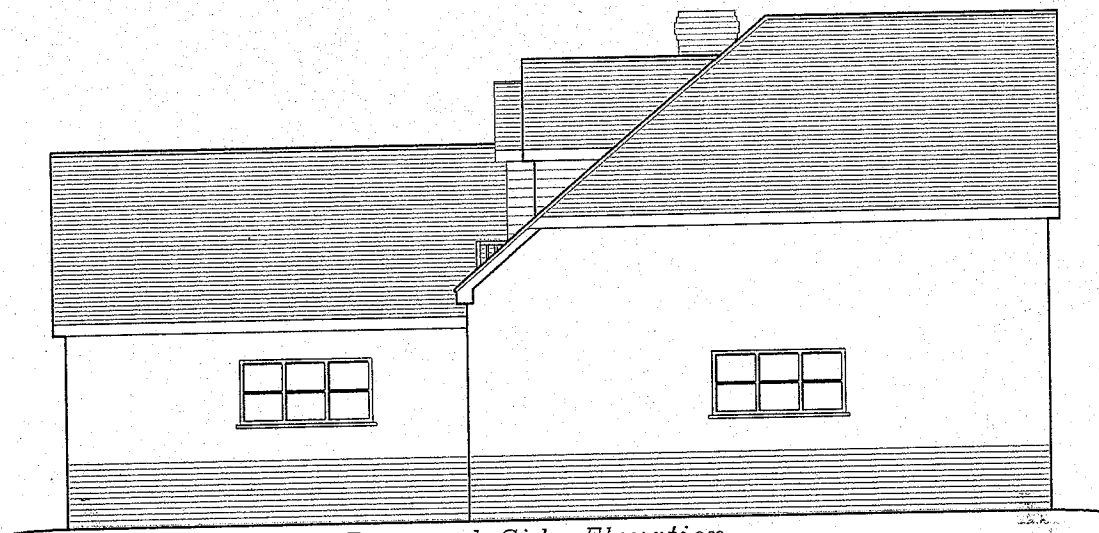

Proposed Side Elevation

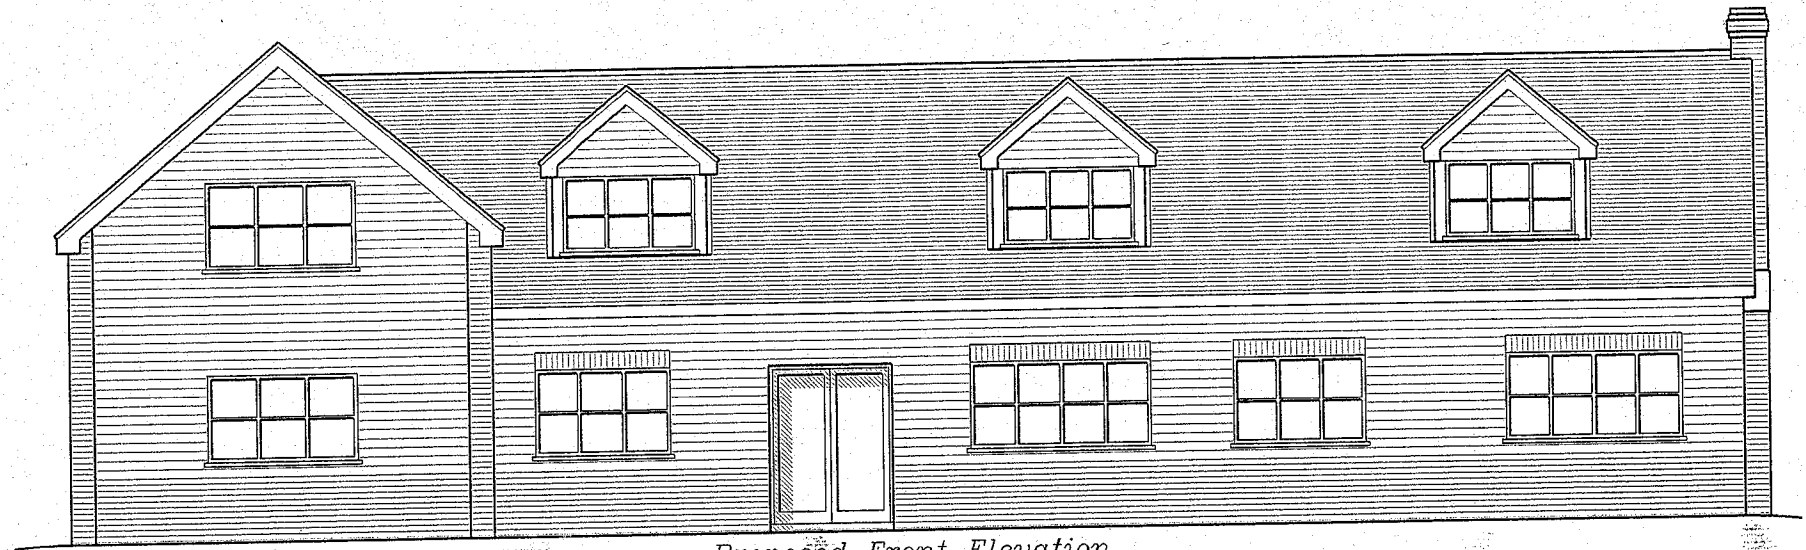

Proposed Front Elevation

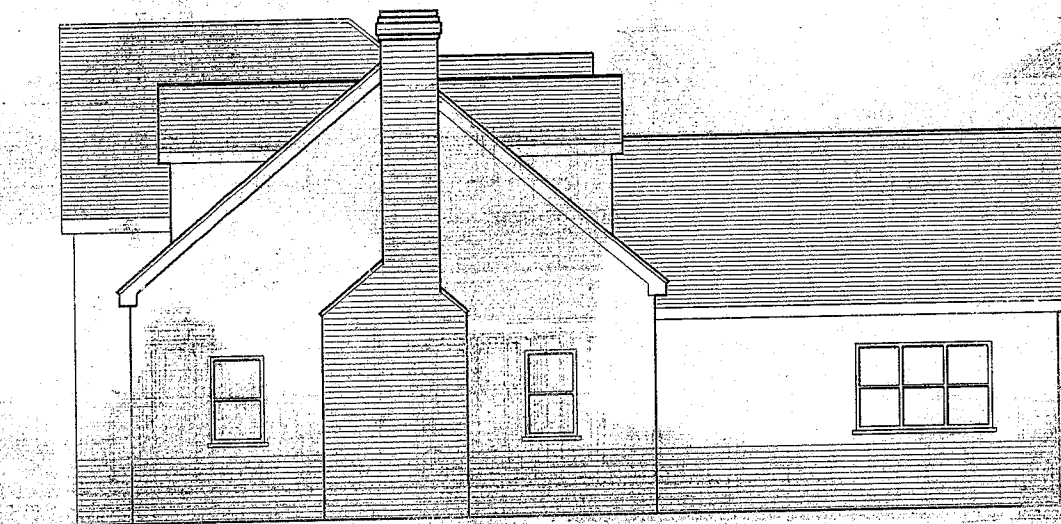

Proposed Side Elevation



Proposed Rear Elevation

AMENDMENT
-7 APR 2008
NO. S0/2008/219/FP

Paul Samson
Chartered Surveyors
12 Old Park Ridings
Grange Park, London, N21 2EU
Tel. 020 8350 6070
Fax. 020 8482 1164
E mail: plansam@hotmail.com



Project:
The Forge
5 Bell Lane
Brookmans Park
Herts AL9 7AY

Client:

Drawing Title:
Proposed 2 Storey Extension
Proposed Elevations

Drawing Status:
Planning

Rev:			
Scale:	Date:	Drawn :	Checked :
1:100	Jan. 08	BS/PKS	

Dwg. No.:	Rev.
1239 - 10c	