

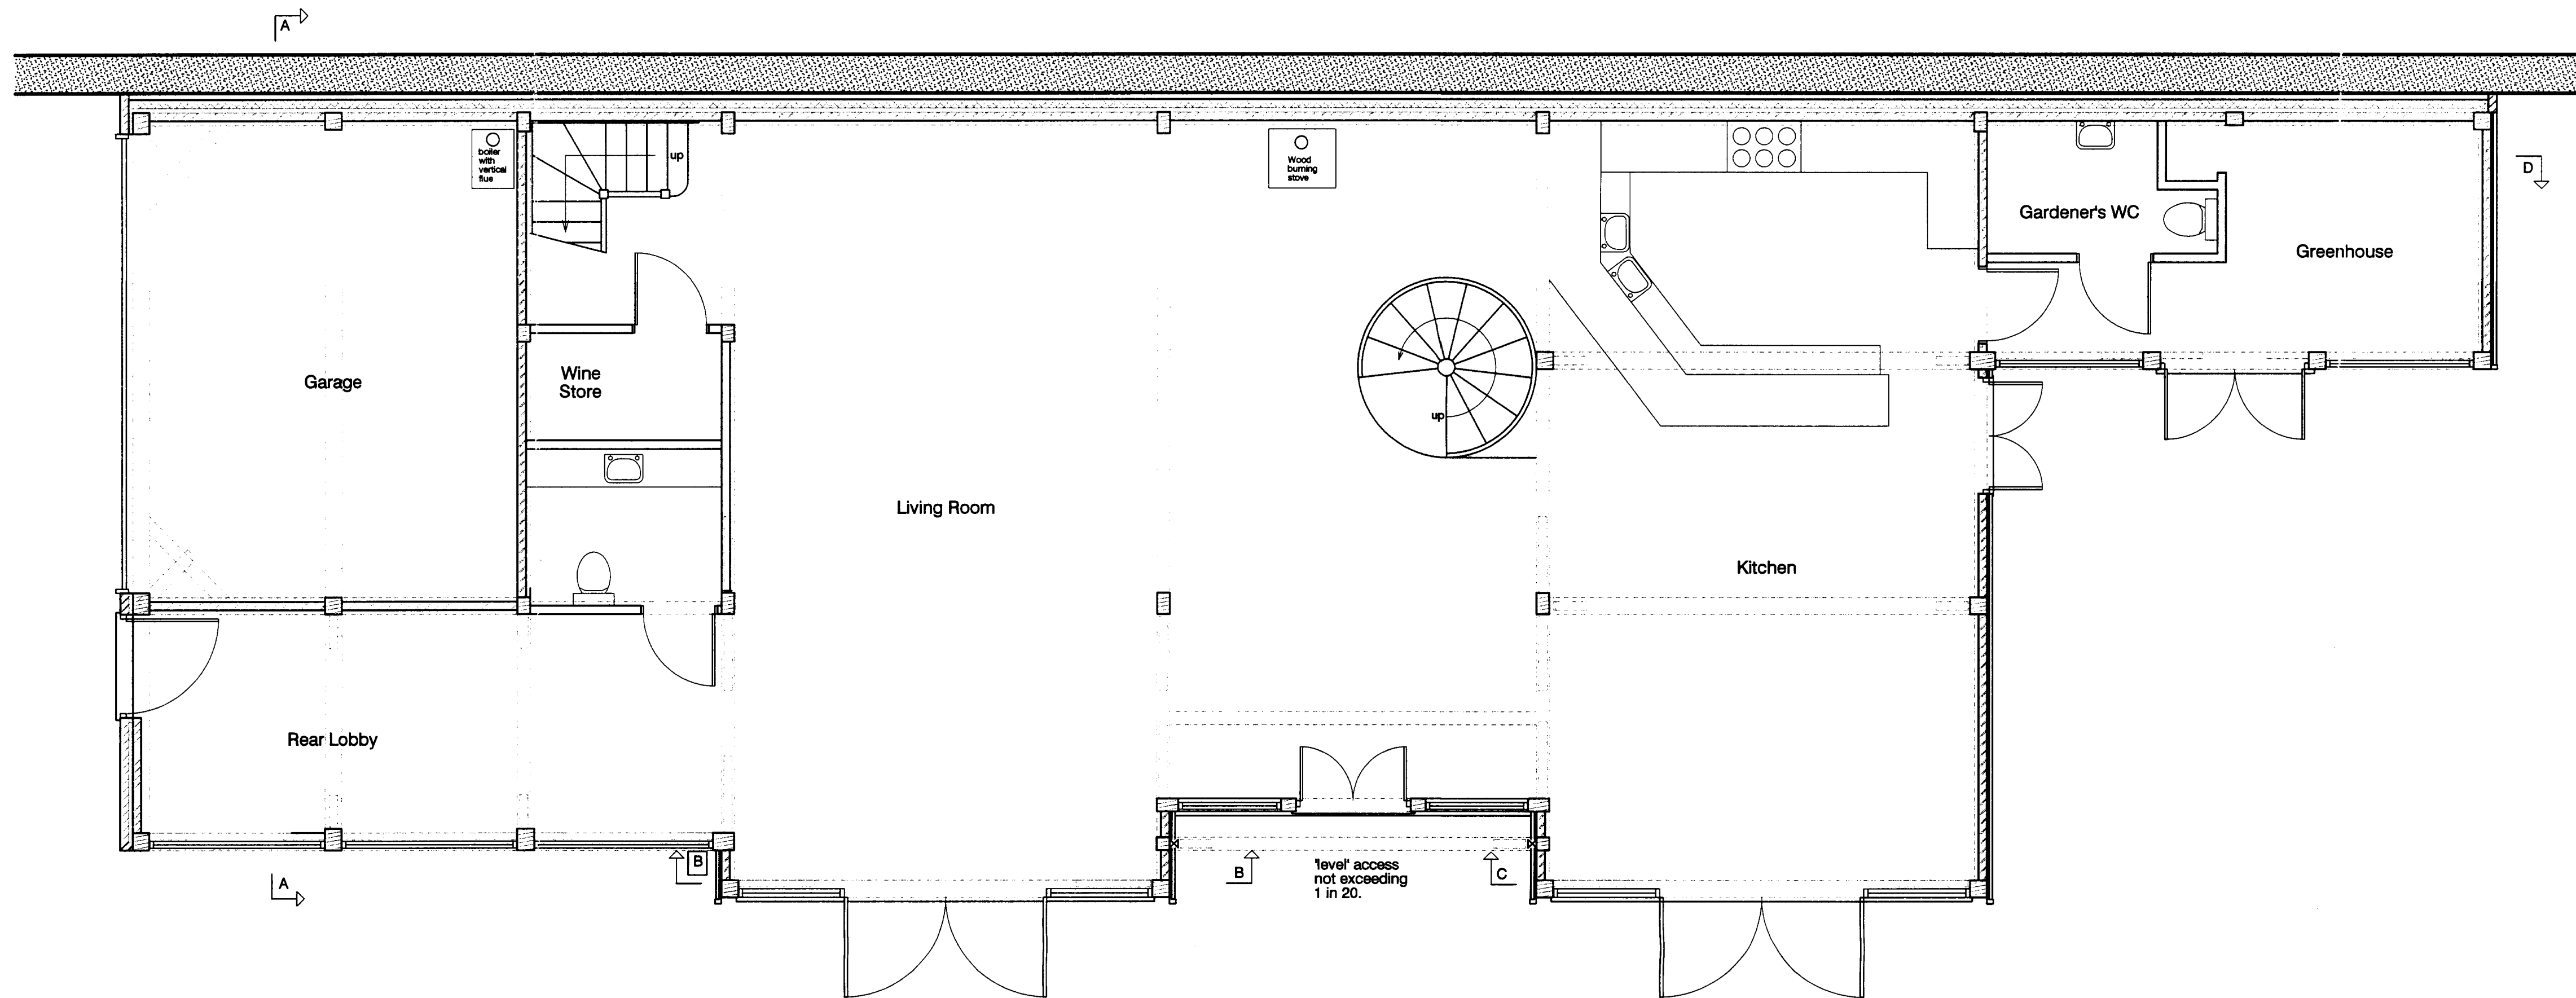


GROUND FLOOR PLAN

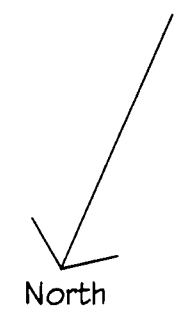

FIRST FLOOR PLAN

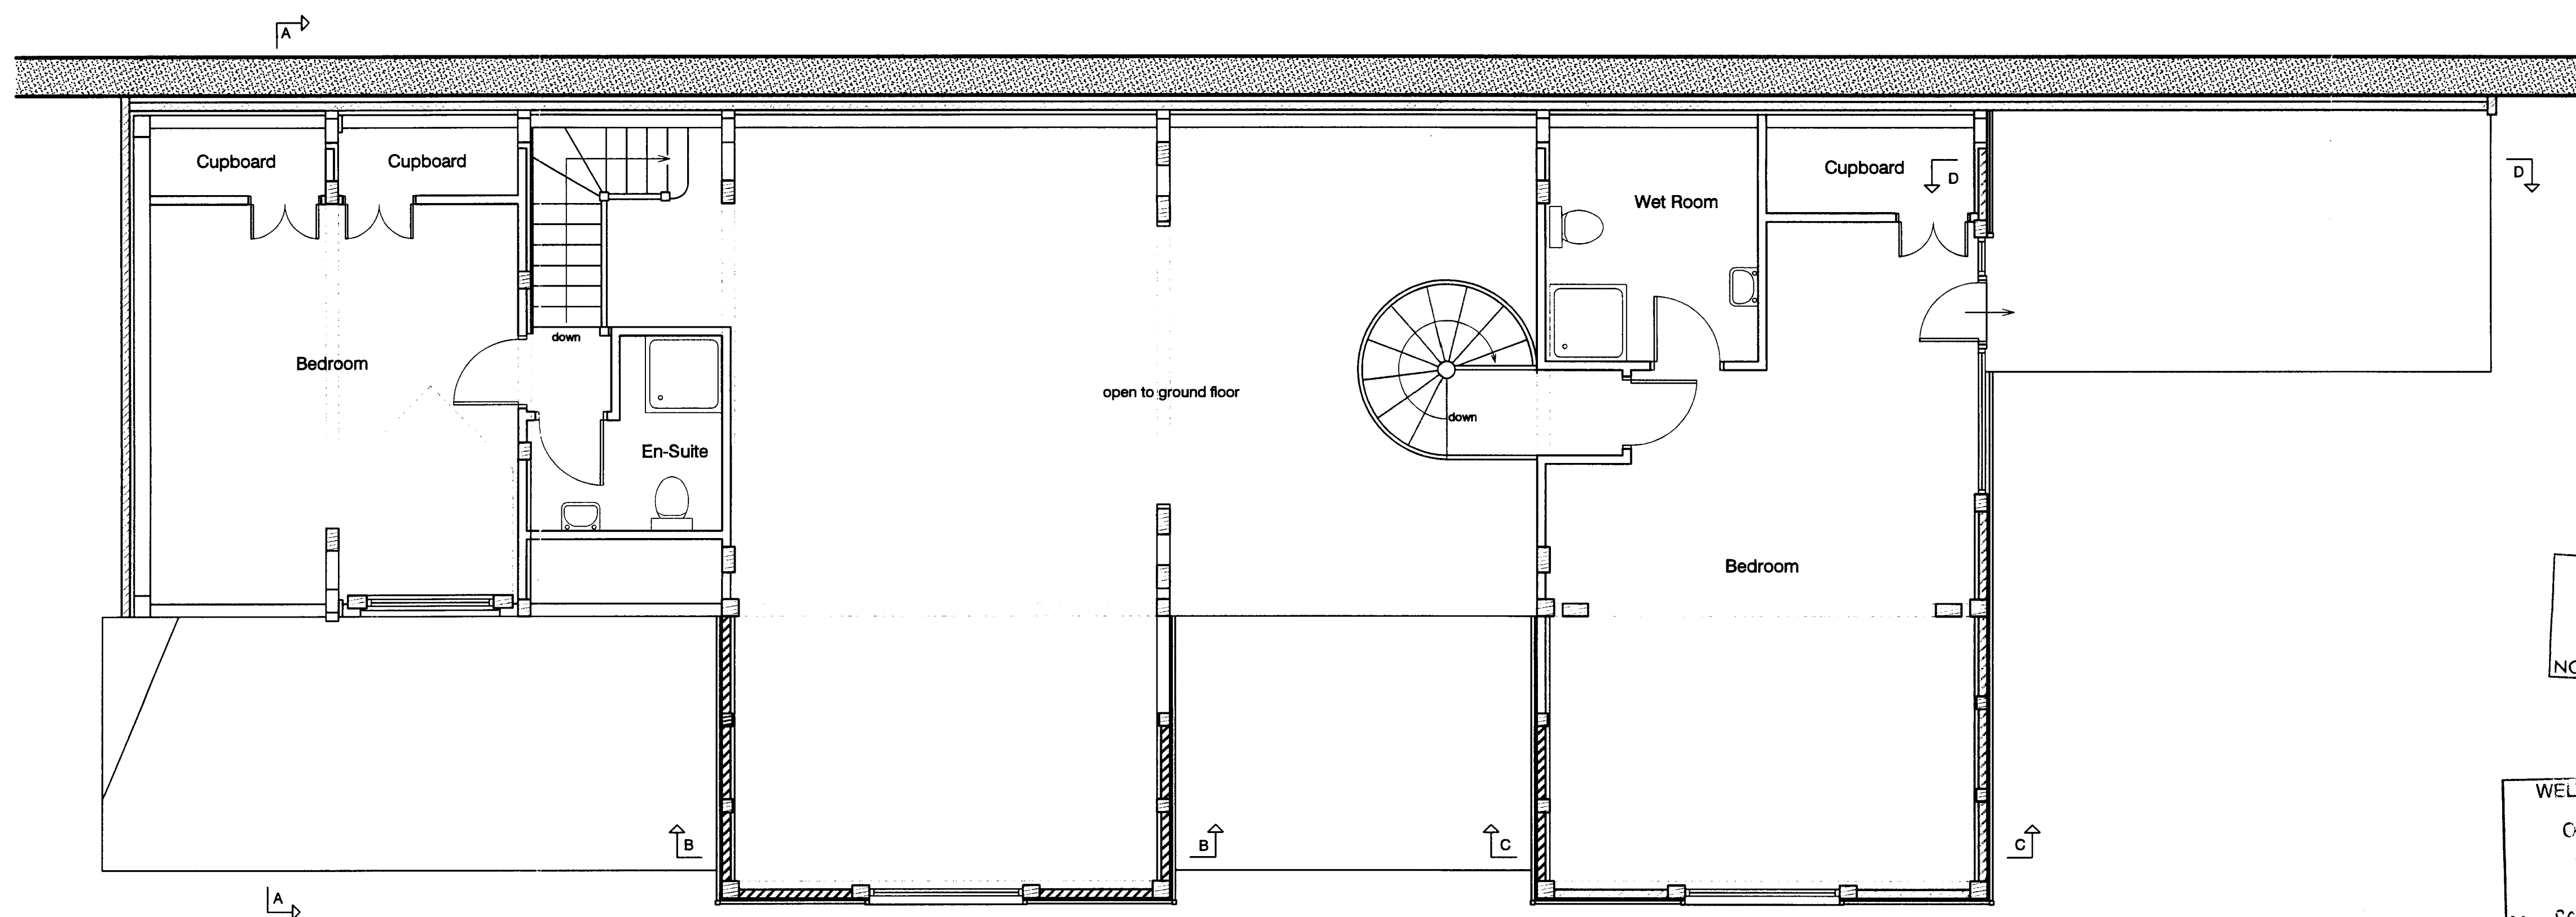

This drawing is based on
Border Oak Design &
Construction drawing no
4074-JHBR1 rev H

A Handrail 4 stair to fire escape removed 22.02.08
Revision Date

Peter Newson Associates Ltd
Chartered Architects
The Old Reading Room, 32 High Road
Essendon, Hatfield, Herts, AL9 6HW
Tel: 01707 276595 Fax: 01707 260024

Job Title
The Vines
Essendon
Hertfordshire
AL9 6HS

Drawing Title
Proposed
Ground & First Floor Plans

Date January 2008 Scale 1:50 @ A1

Job No Drawing No
528 02A

AMENDMENT
29 FEB 2008
No: 56/2008/45/L6

WELWYN HATFIELD
PLANNING
OFFICE COPY
25 FEB 2008
No: 56/2008/45/L6