

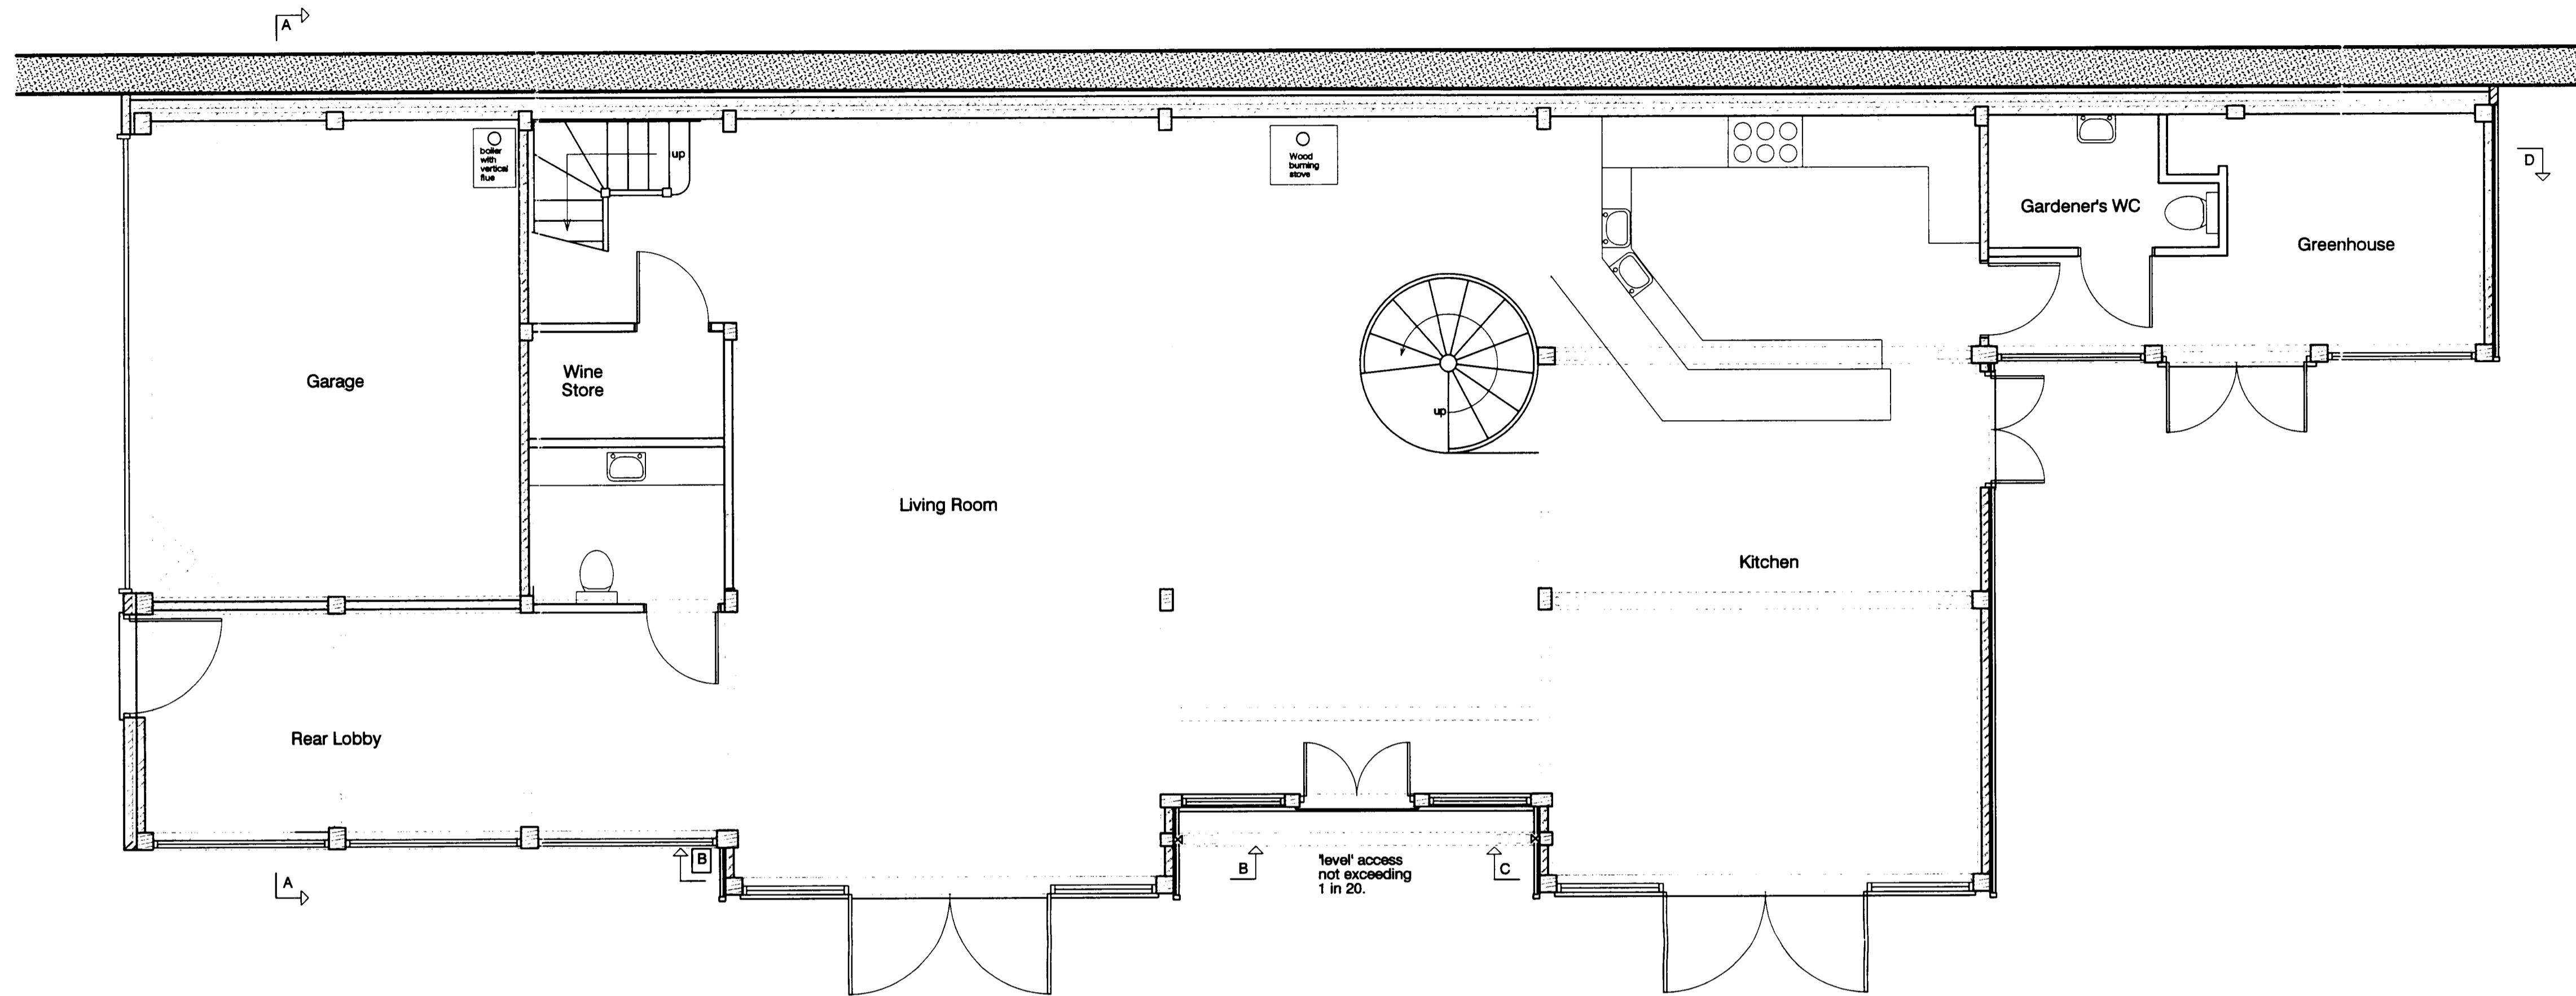


GROUND FLOOR PLAN

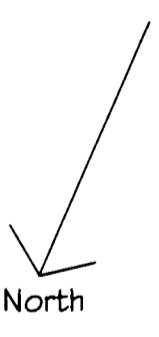

FIRST FLOOR PLAN

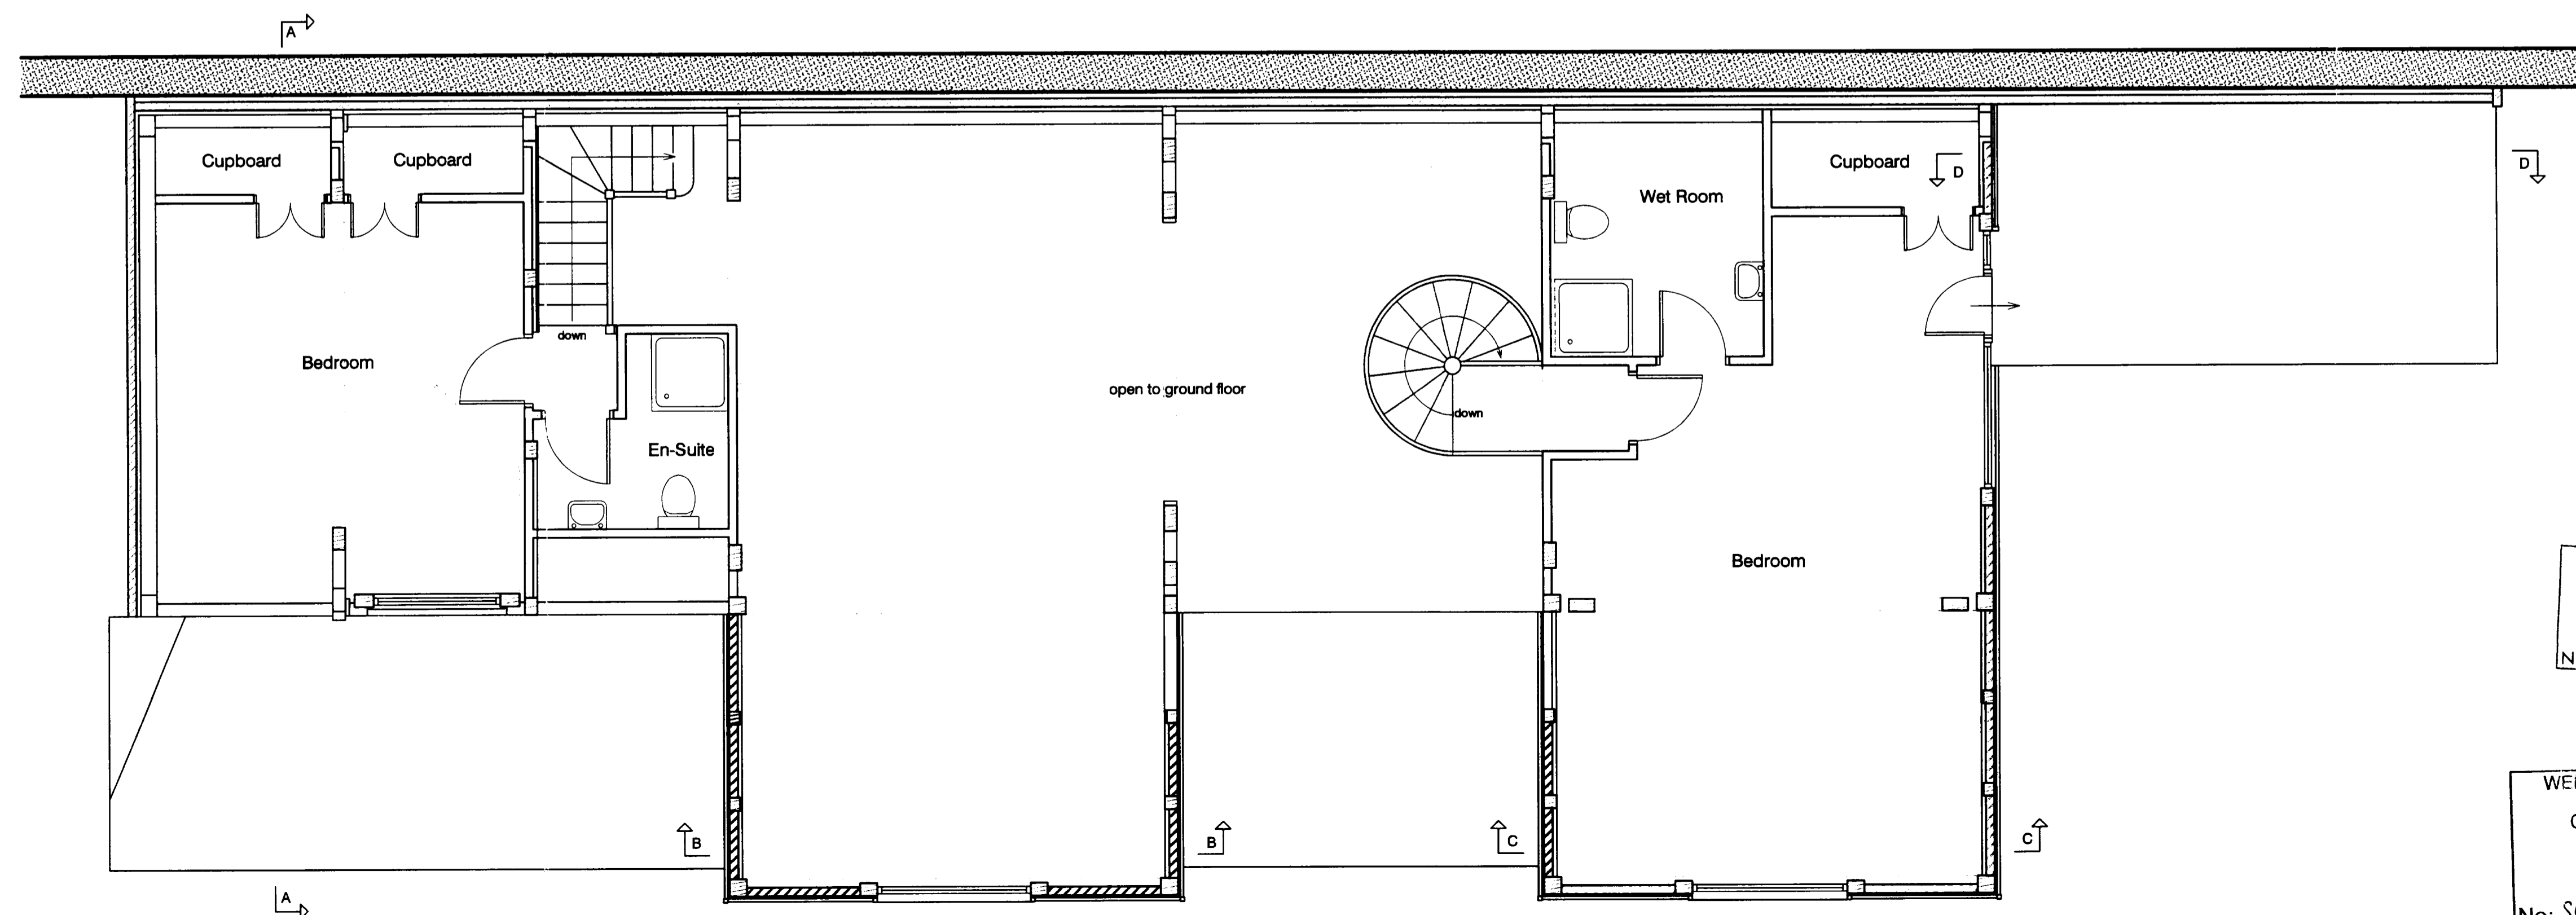

This drawing is based on  
Border Oak Design &  
Construction drawing no  
4074-JHBR1 rev H

A Handrail & stair to fire escape removed 22.02.08  
Revision Date

Peter Newson Associates Ltd  
Chartered Architects  
The Old Reading Room, 32 High Road  
Essendon, Hatfield, Herts, AL9 6HW  
Tel: 01707 276595 Fax: 01707 260024

Job Title  
The Vines  
Essendon  
Hertfordshire  
AL9 6HS

Drawing Title  
Proposed  
Ground & First Floor Plans

Date January 2008 Scale 1:50 @ A1

Job No 528 Drawing No 02A

AMENDMENT  
29 FEB 2008  
NO: 56/2008/45/LB

WELWYN HATFIELD  
PLANNING  
OFFICE COPY  
29 FEB 2008  
NO: 56/2008/45/LB