




NORTH ELEVATION

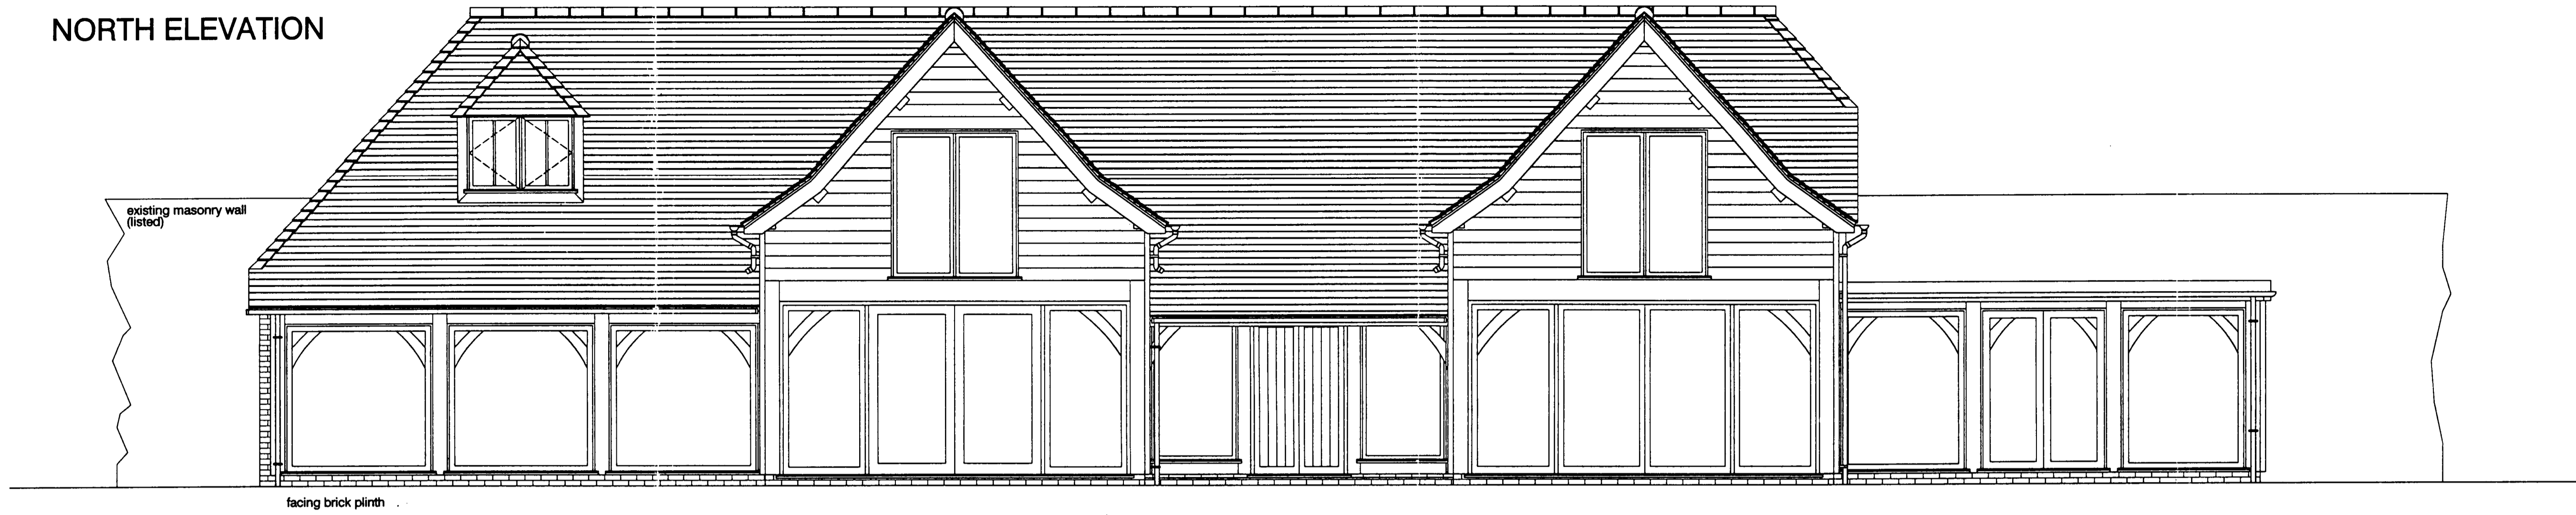


EAST ELEVATION

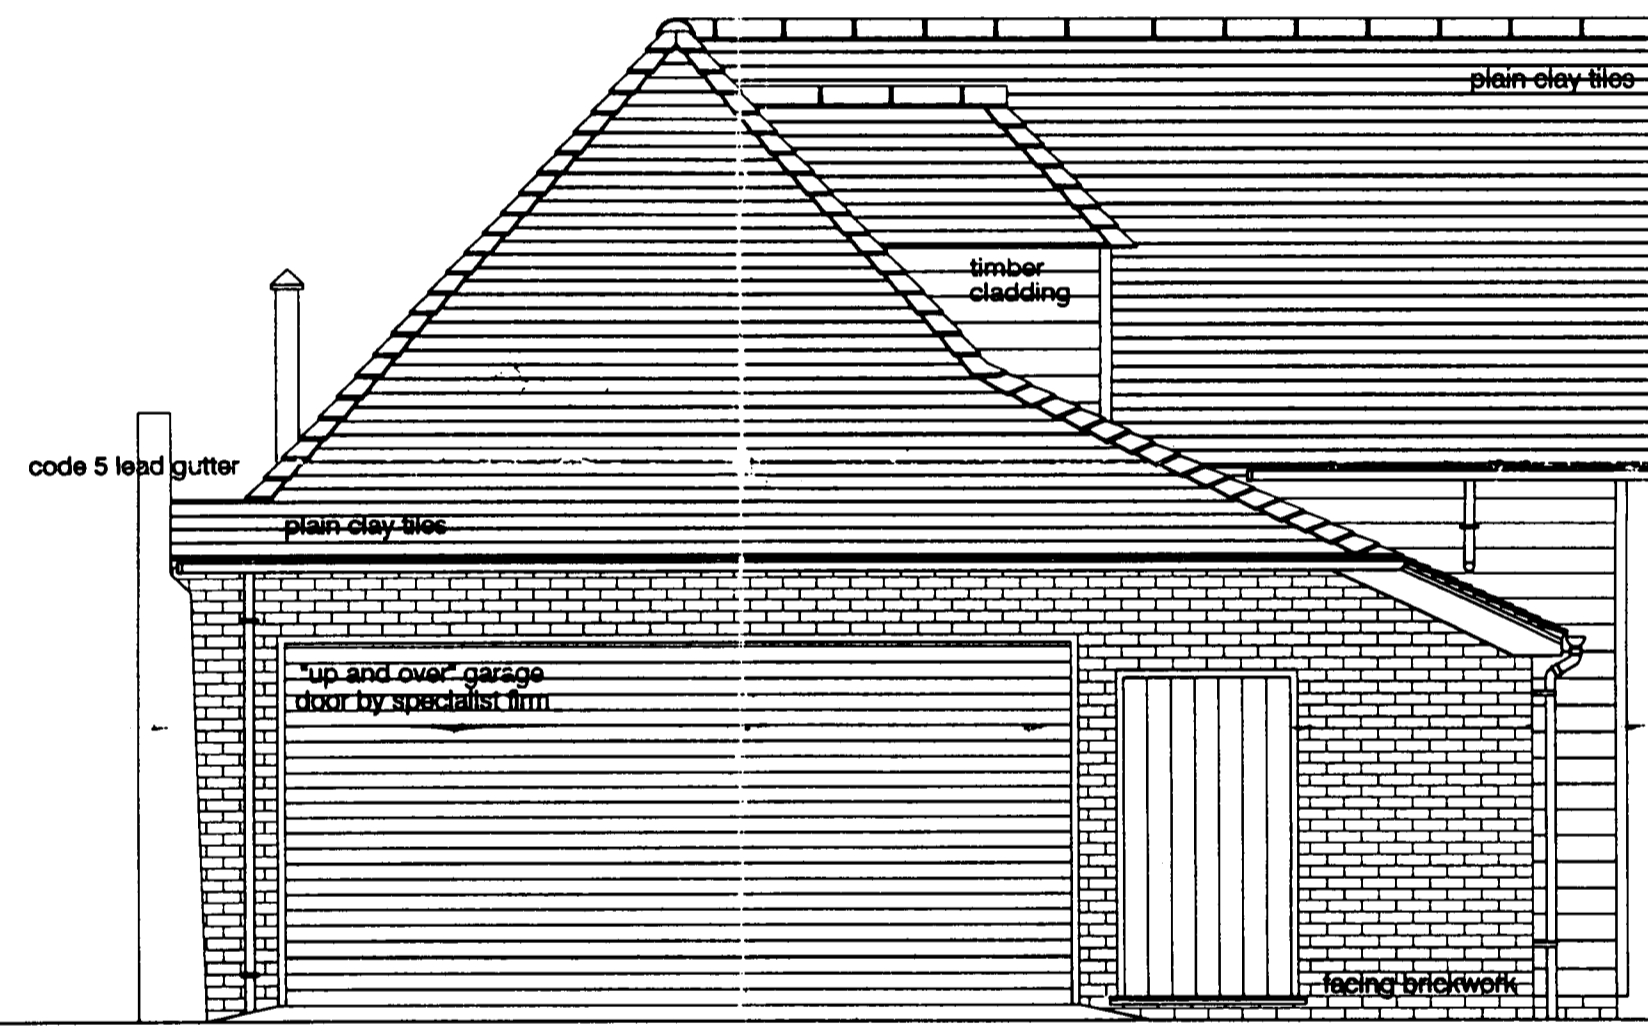

WEST ELEVATION

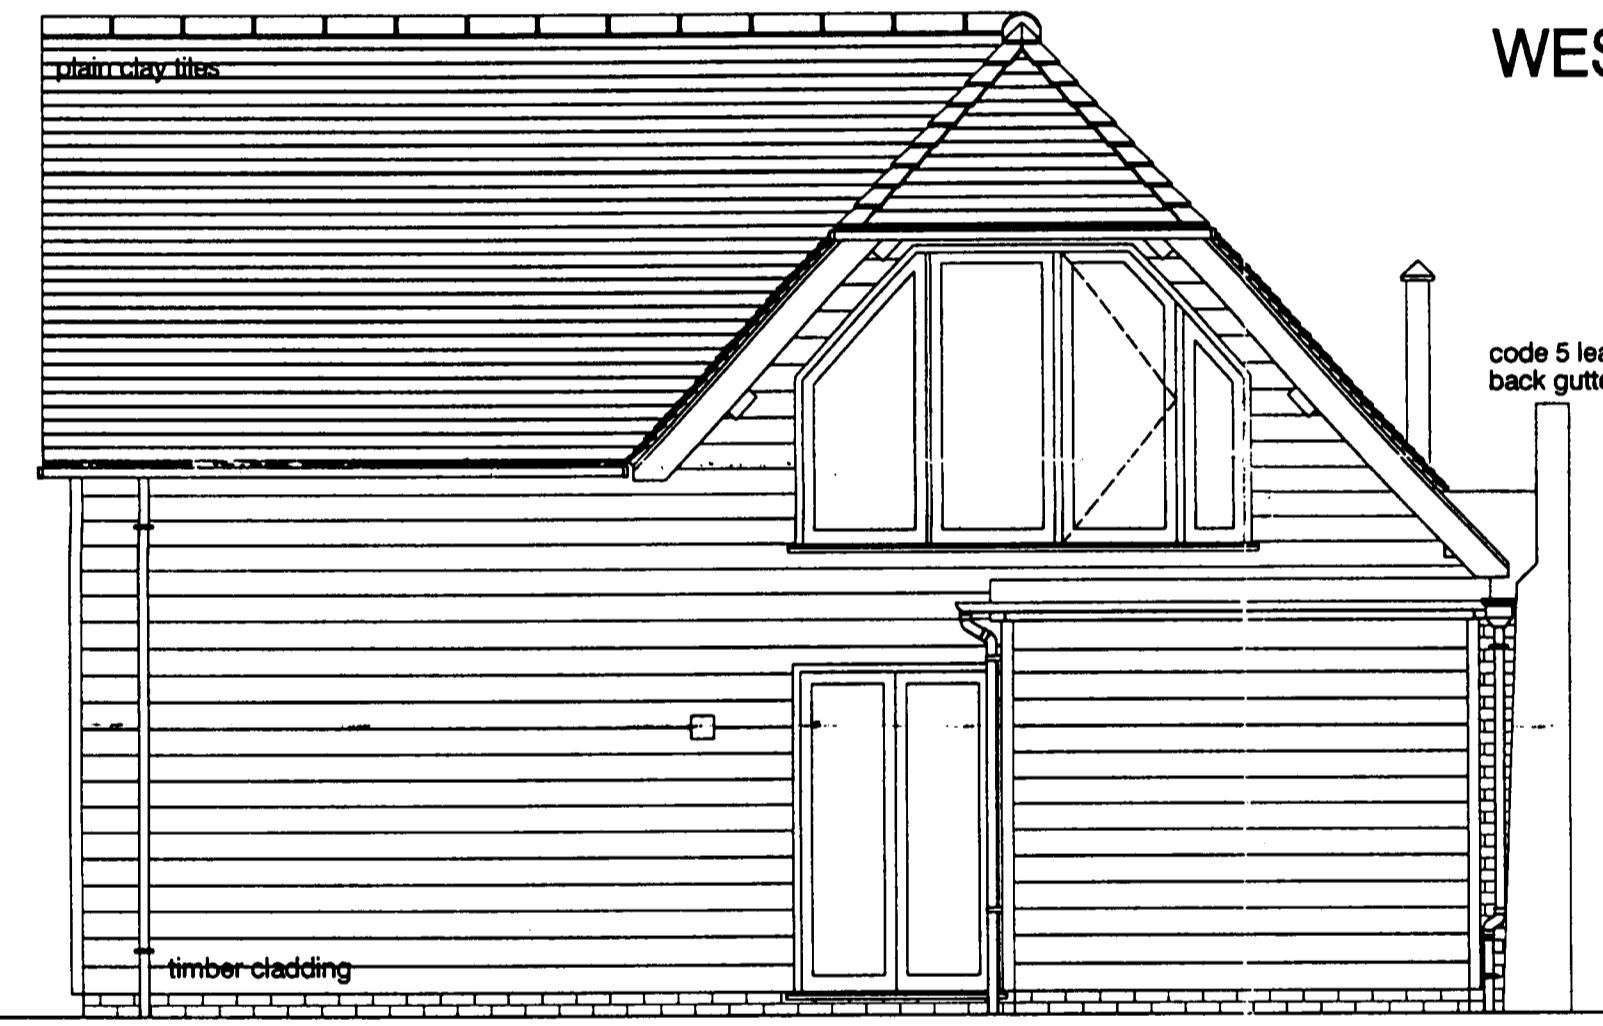

SOUTH ELEVATION

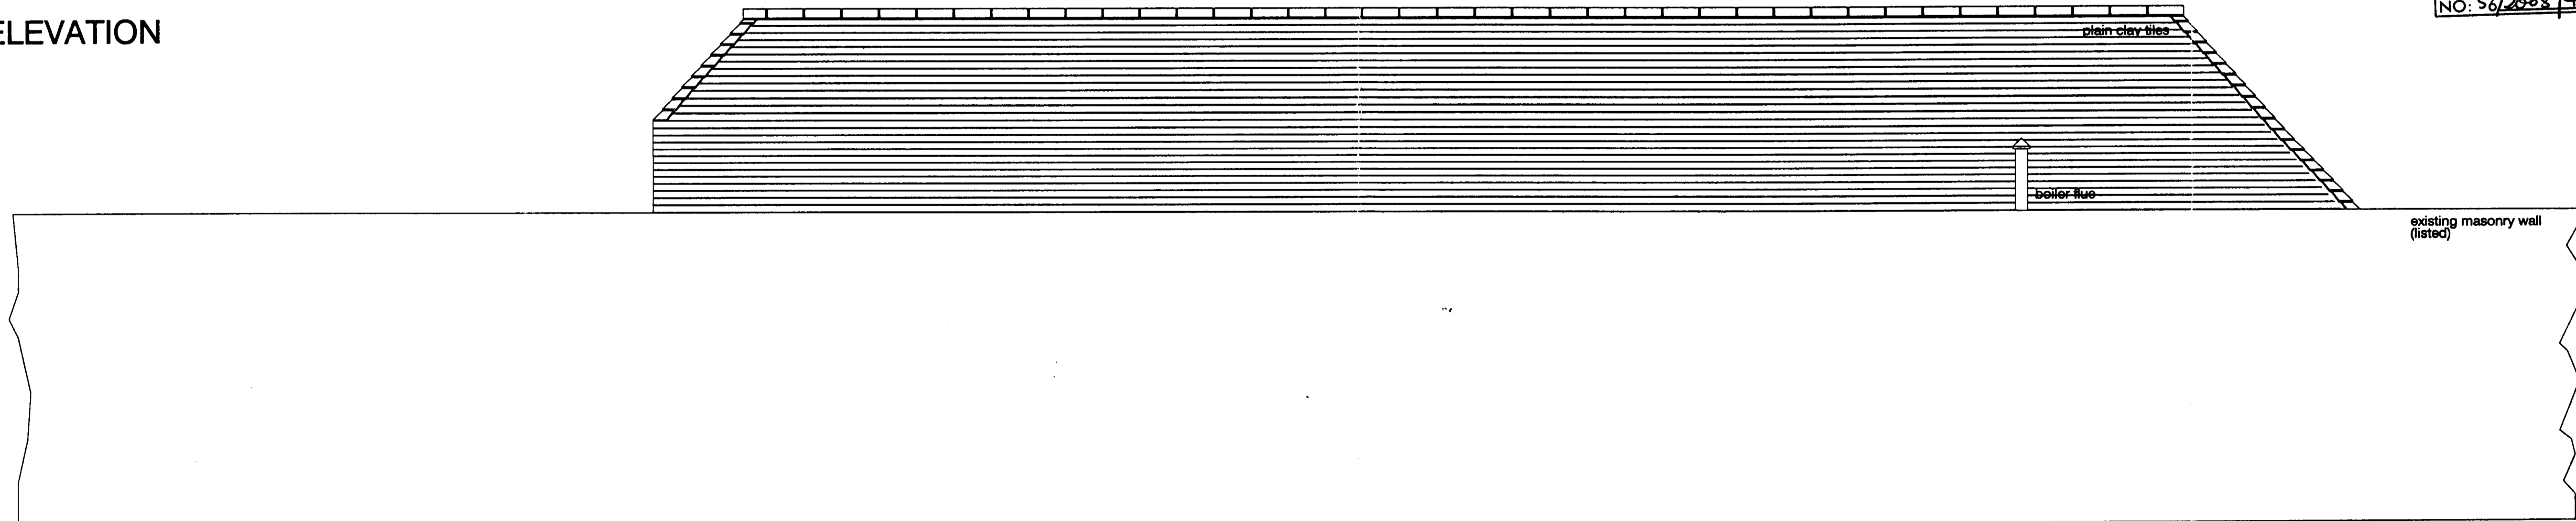

AMENDMENT
22 APR 2008
NO: 56/2008/45/168

This drawing is based on
Border Oak Design &
Construction drawing no
4074-JHBR5 rev C

D. Dormer window roof changed from gable to hipped	18.04.08
C. Dormer window reduced in height & mullion added	18.04.08
B. Wood burner flue omitted	18.04.08
A. Handrail & stair to fire escape removed	22.02.08
Revision	Date

Peter Newson Associates Ltd
Chartered Architects
The Old Reading Room, 32 High Road
Essendon, Hatfield, Herts, AL9 6HW
Tel: 01707 276595 Fax: 01707 260024

Job Title
The Vines
Essendon
Hertfordshire
AL9 6H5

Drawing Title
Proposed
Elevations

Date: January 2008 Scale: 1:50 @ A1

Job No: 528 Drawing No: 03D

Copyright (c) Do Not Scale