



NORTH ELEVATION

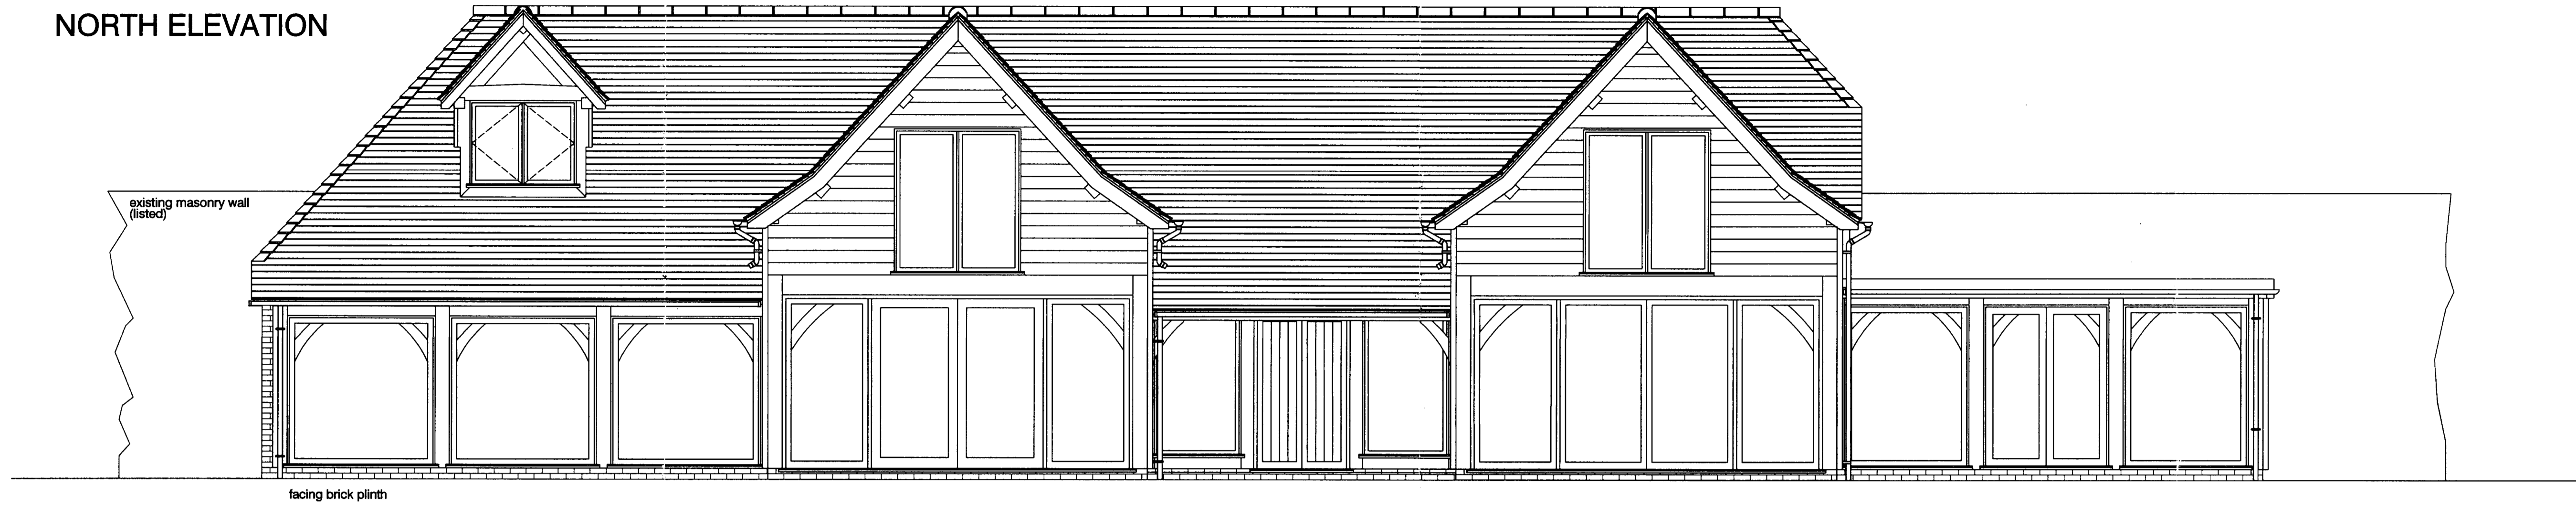


EAST ELEVATION



WEST ELEVATION

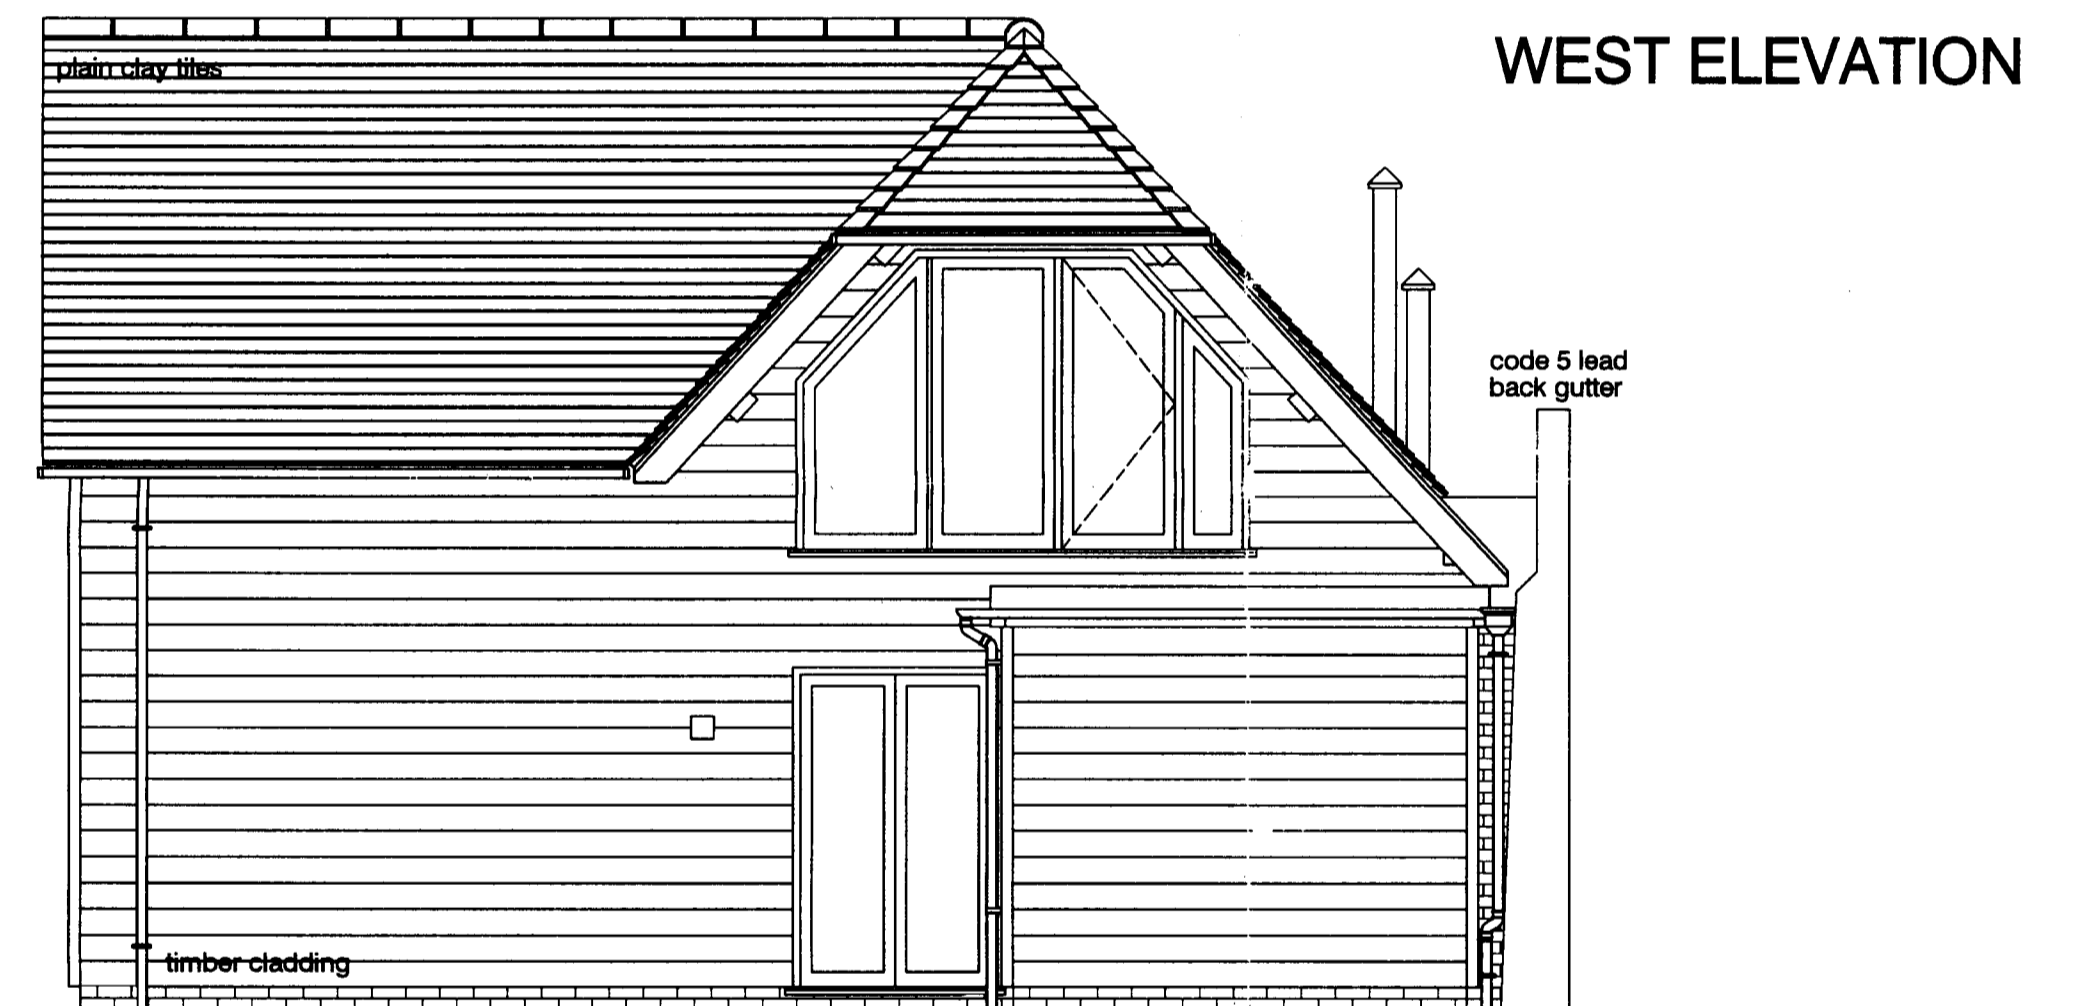

SOUTH ELEVATION

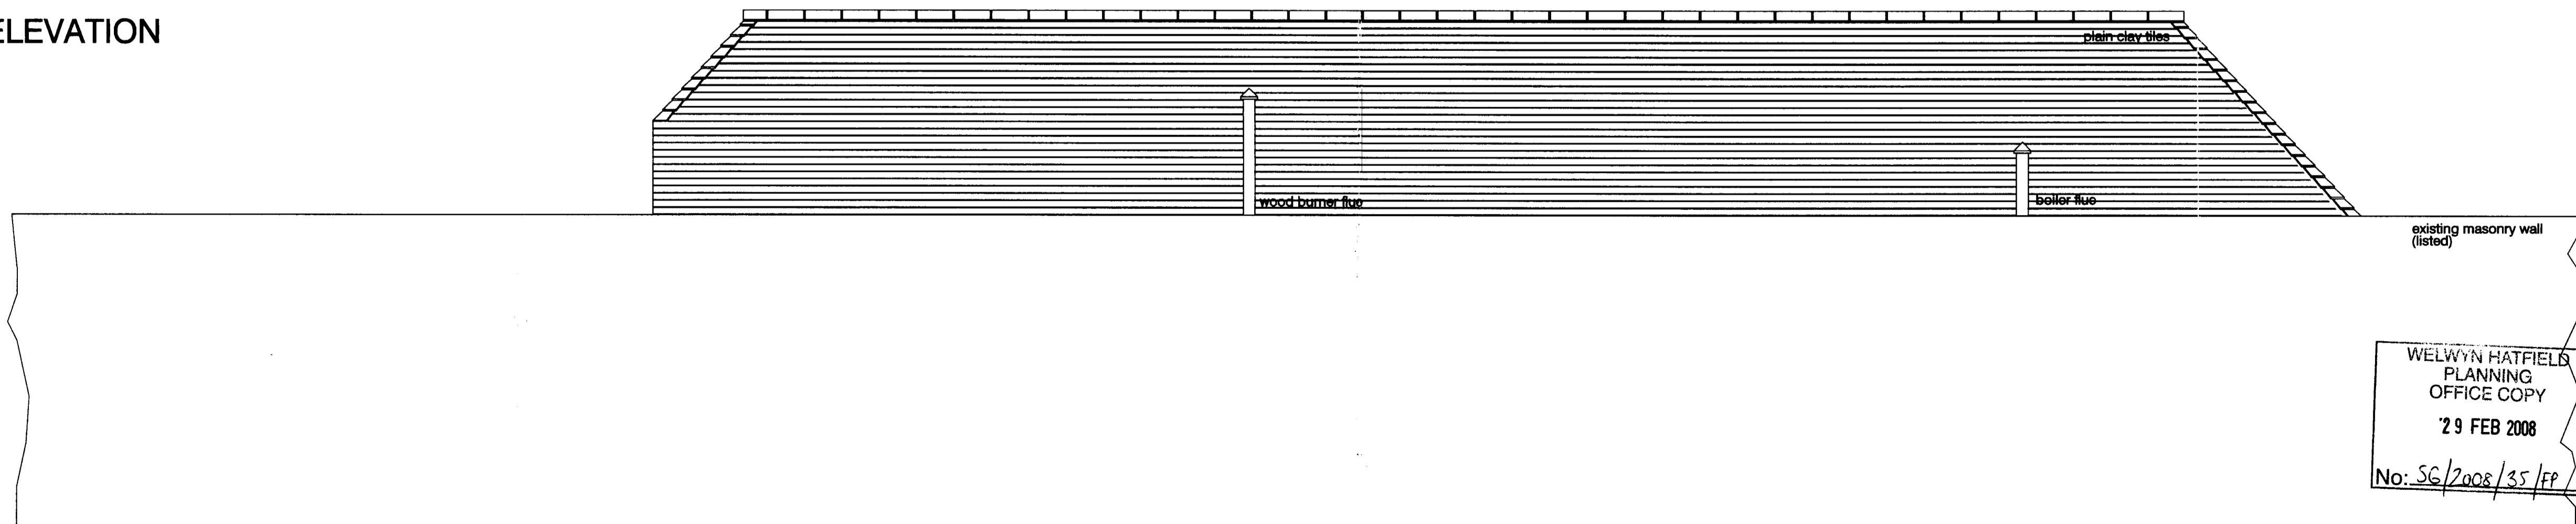

This drawing is based on
Border Oak Design &
Construction drawing no
4074-JHBR5 rev C

A Handrail & stair to fire escape removed 22.02.08
Revision Date

Peter Newson Associates Ltd
Chartered Architects
The Old Reading Room, 32 High Road
Essendon, Hatfield, Herts, AL9 6HW
Tel: 01707 276595 Fax: 01707 260024

Job Title
The Vines
Essendon
Hertfordshire
AL9 6HS

Drawing Title
Proposed
Elevations

Date January 2008 Scale 1:50 @ A1

Job No 528 Drawing No 03A

Copyright (c) Do Not Scale

WELWYN HATFIELDS
PLANNING
OFFICE COPY
29 FEB 2008
No: SG/2008/35/FP

AMENDMENT
29 FEB 2008
No: SG/2008/35/FP