




NORTH ELEVATION

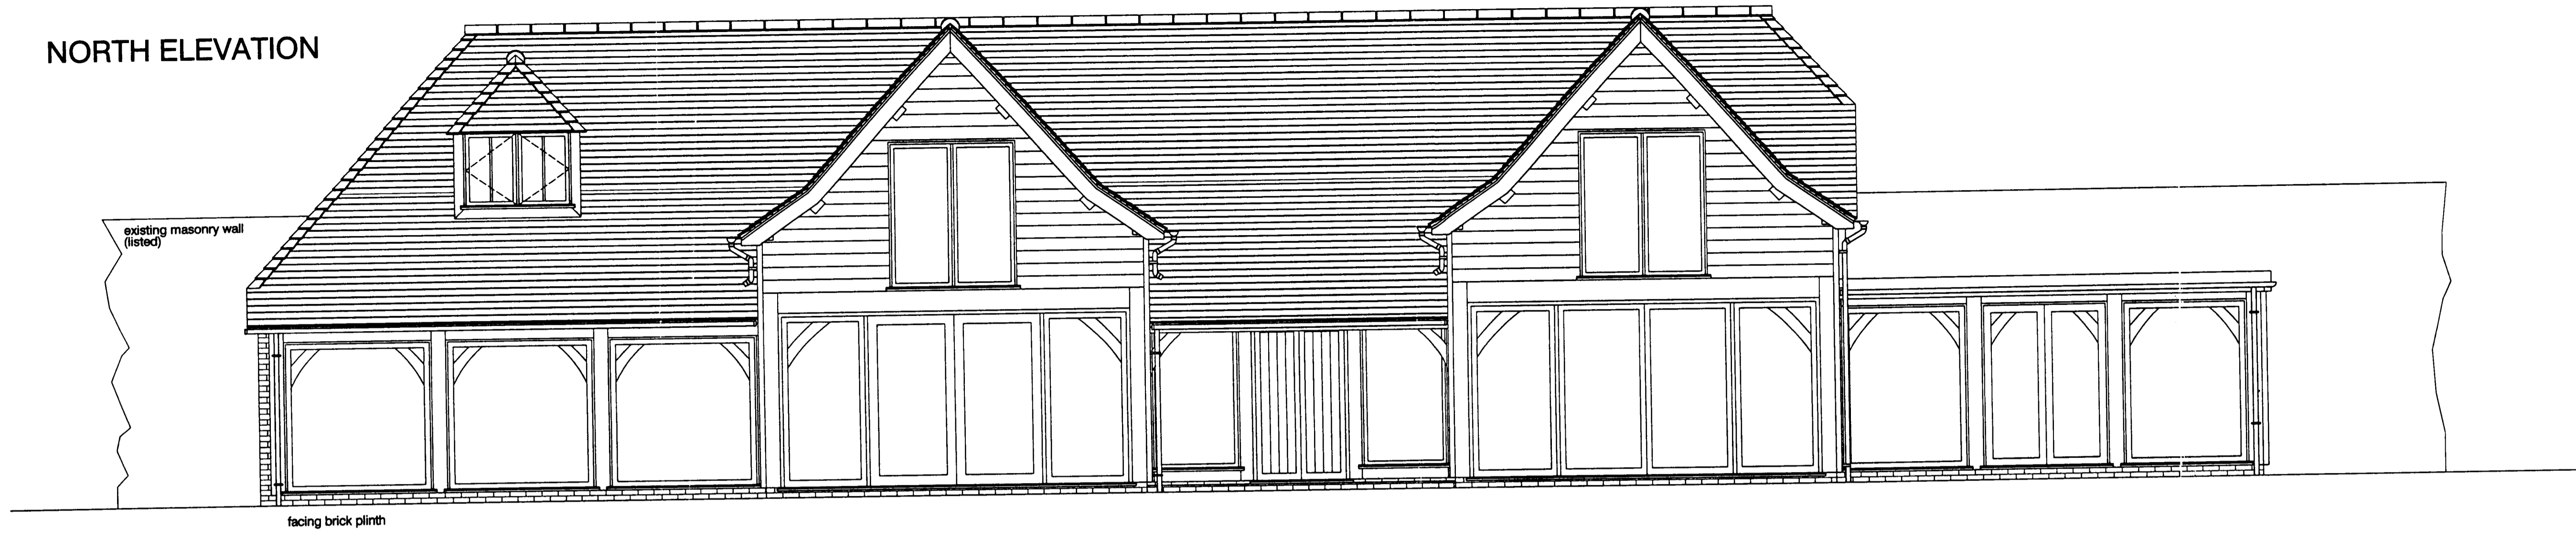


EAST ELEVATION

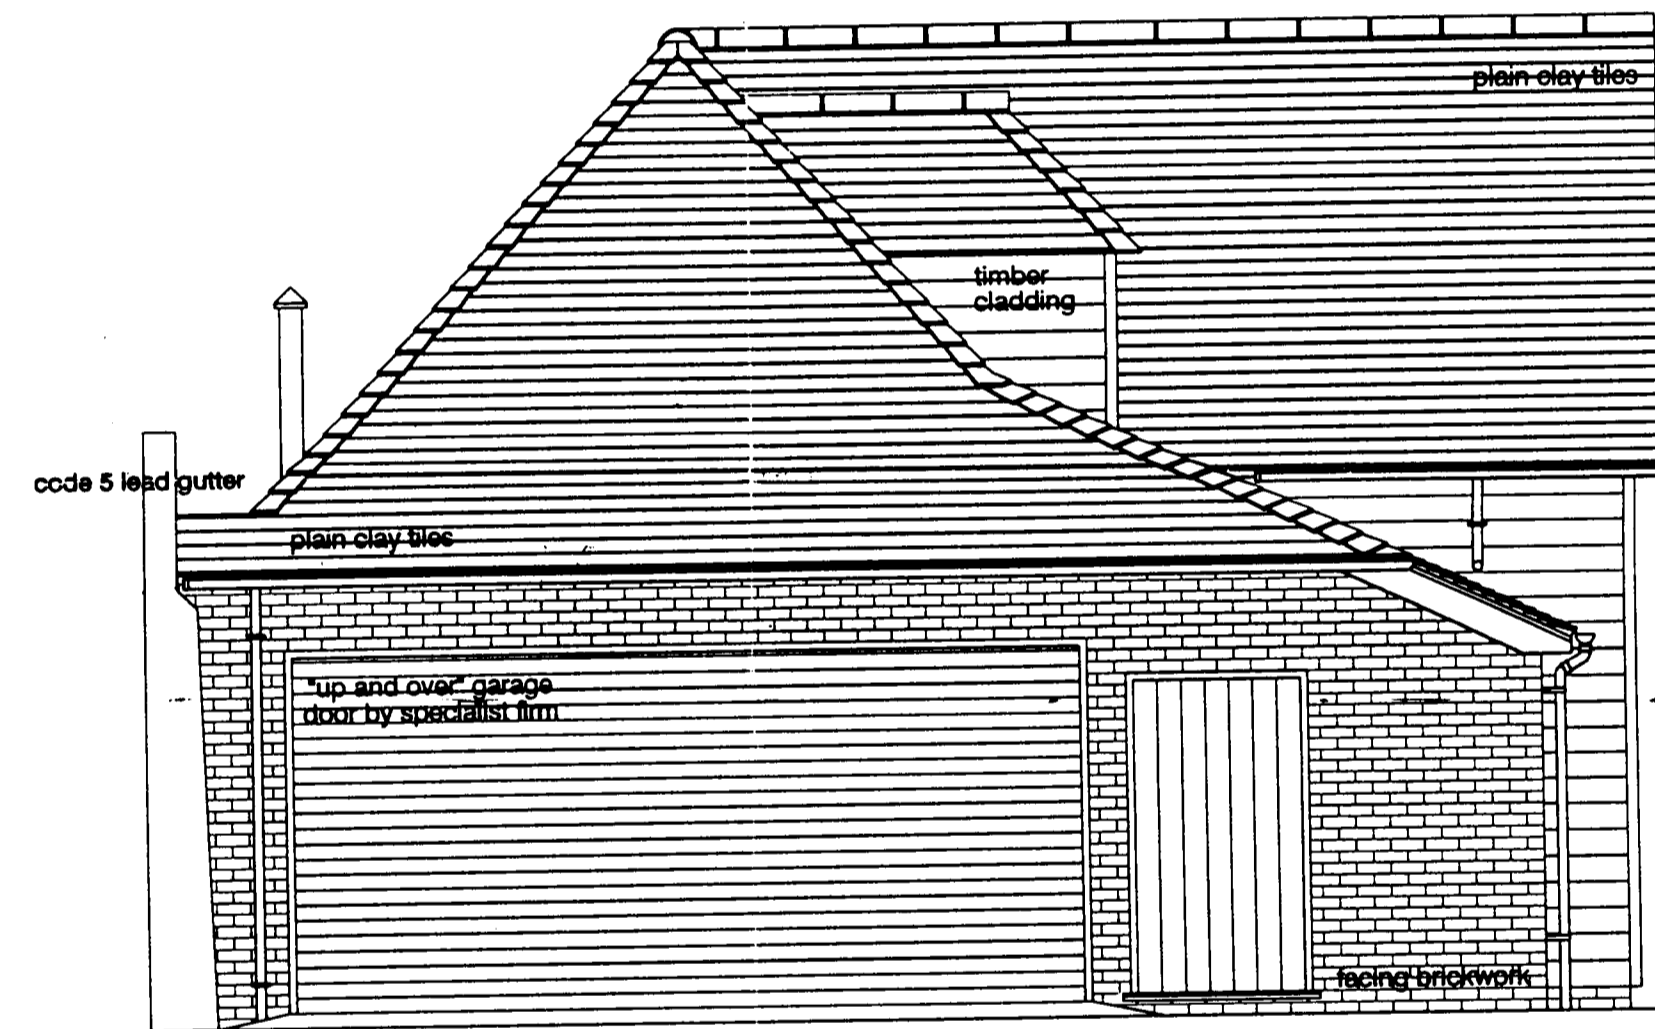

WEST ELEVATION

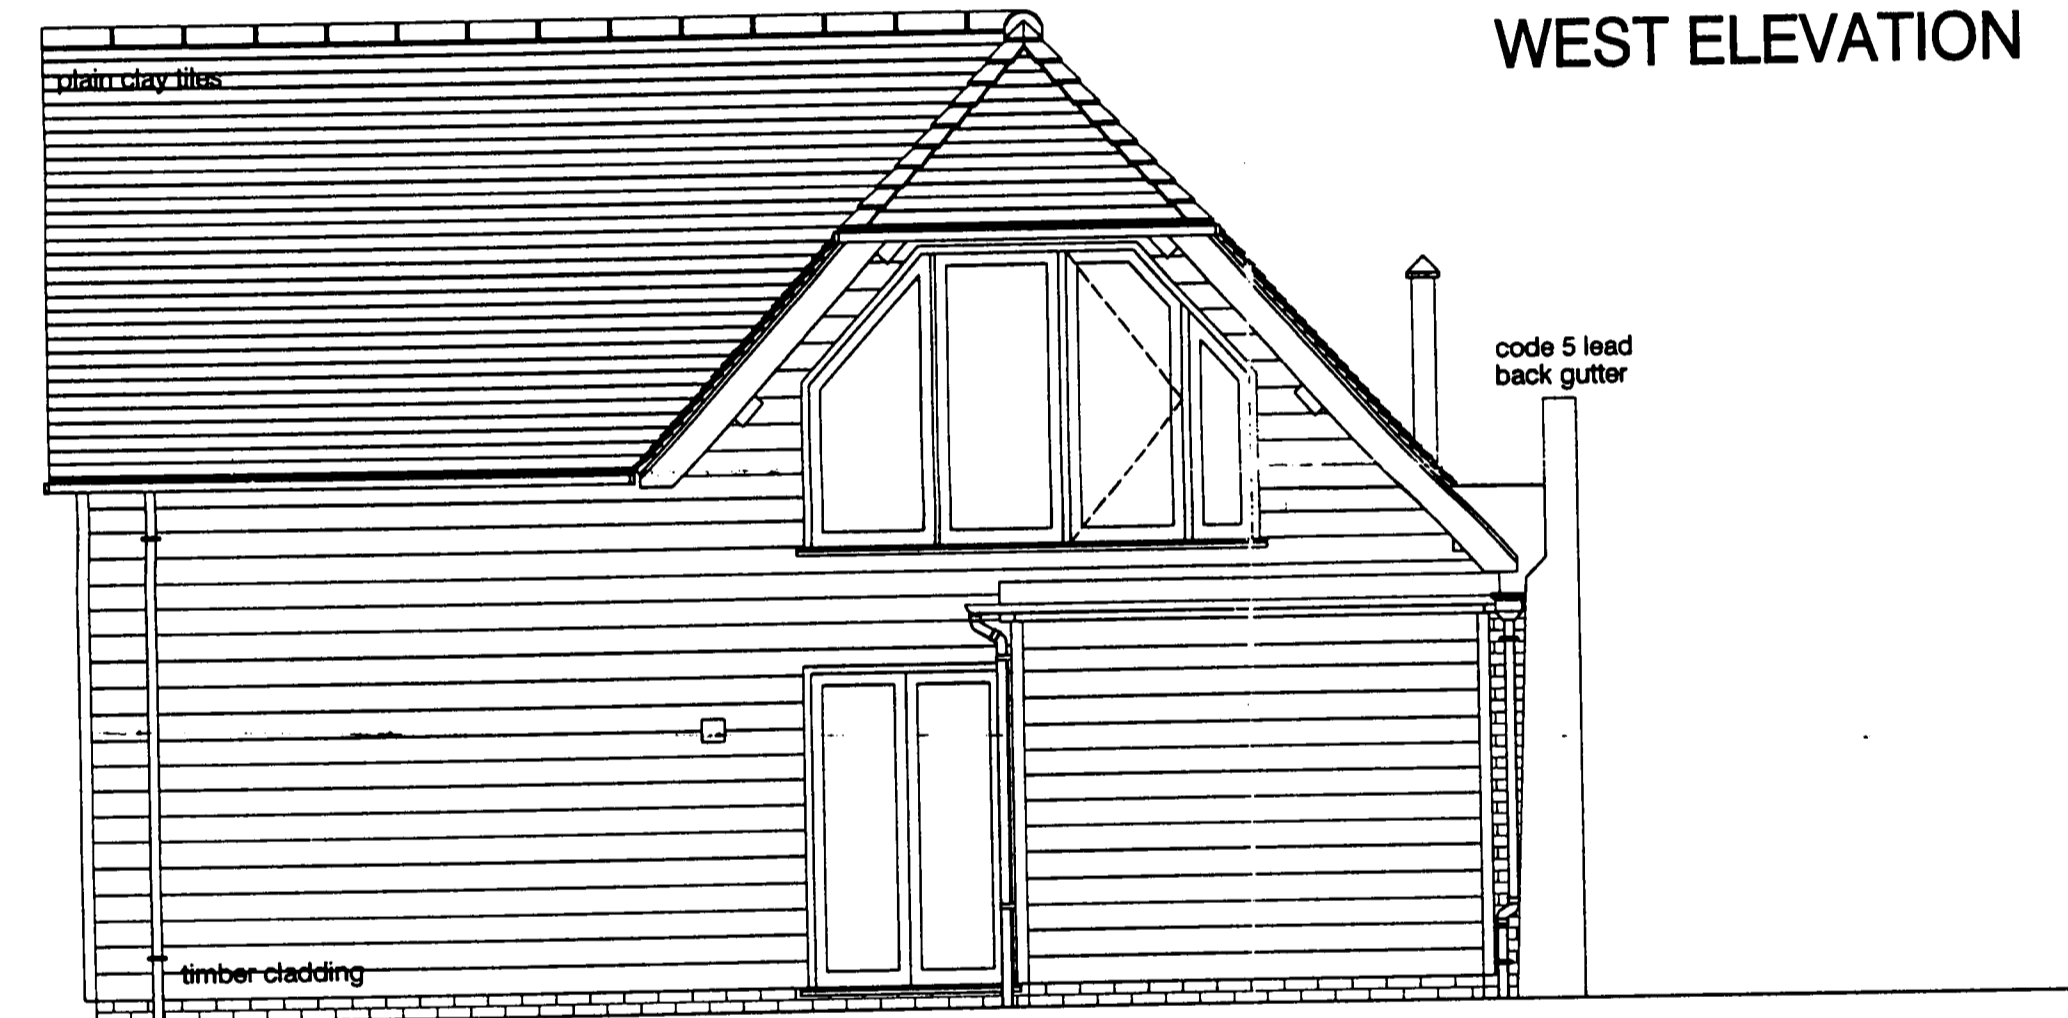

SOUTH ELEVATION

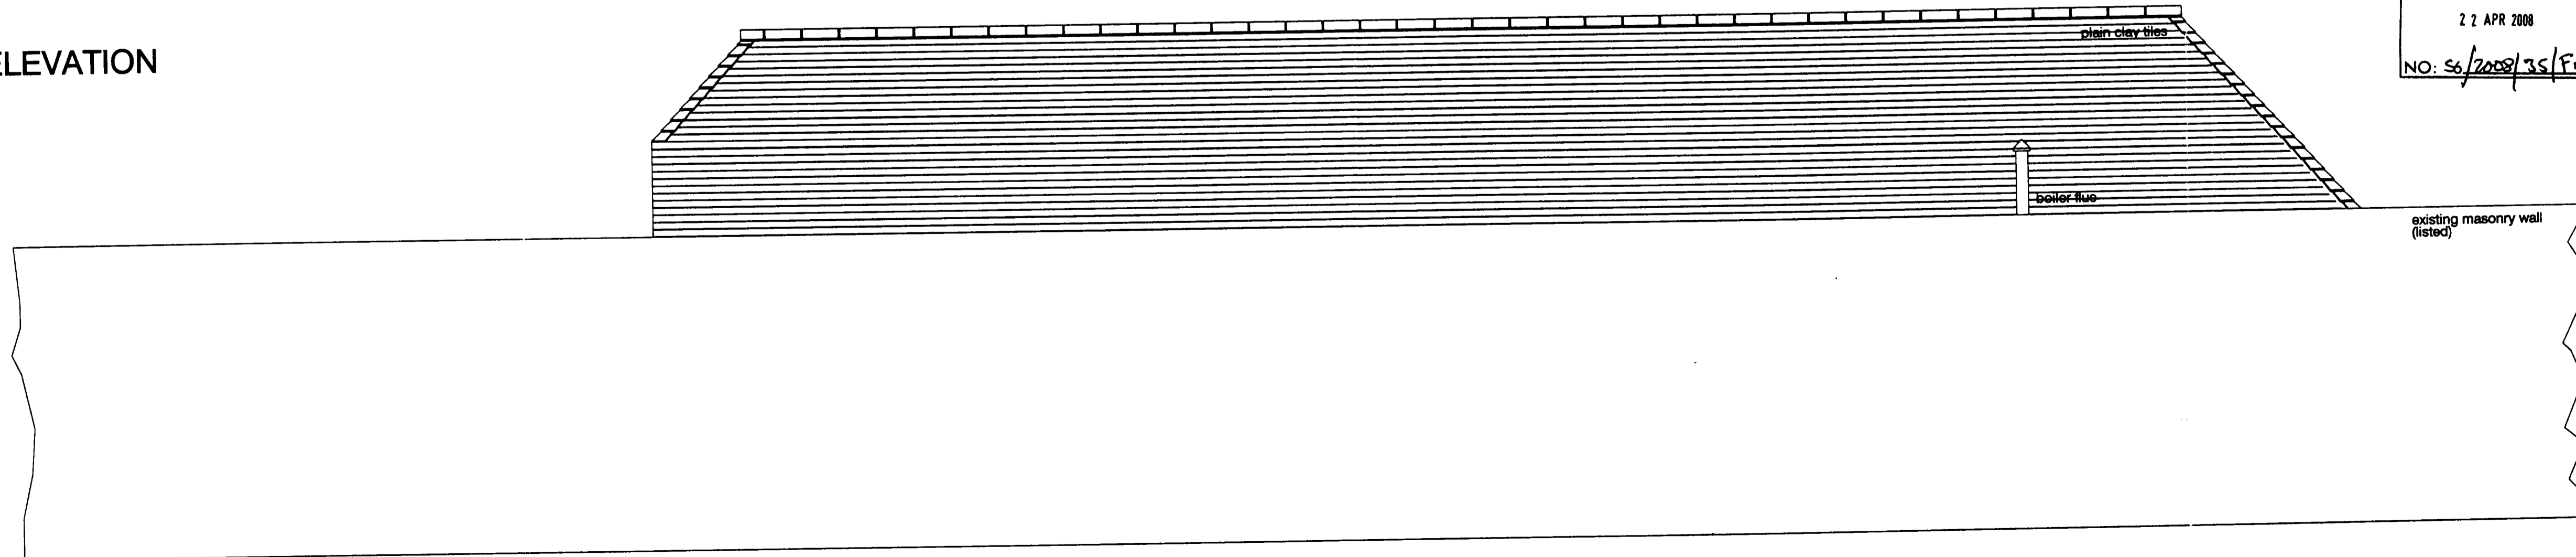

AMENDMENT  
22 APR 2008  
NO: 56/2008/35/FP

This drawing is based on  
Border Oak Design &  
Construction drawing no  
4074-JHBR5 rev C

D. Dormer window roof changed from gable to hipped	18.04.08
C. Dormer window reduced in height & mullion added	18.04.08
B. Wood burner flue omitted	18.04.08
A. Handrail & stair to fire escape removed	22.02.08
Revised	Date

Peter Newson Associates Ltd  
Chartered Architects  
The Old Reading Room, 32 High Road  
Essendon, Hatfield, Herts, AL9 6HW  
Tel: 01707 276595 Fax: 01707 260024

Job Title  
The Vines  
Essendon  
Hertfordshire  
AL9 6HS

Drawing Title  
Proposed  
Elevations

Date: January 2008 Scale: 1:50 @ A1

Job No: 528 Drawing No: 03D

Copyright (c) Do Not Scale