


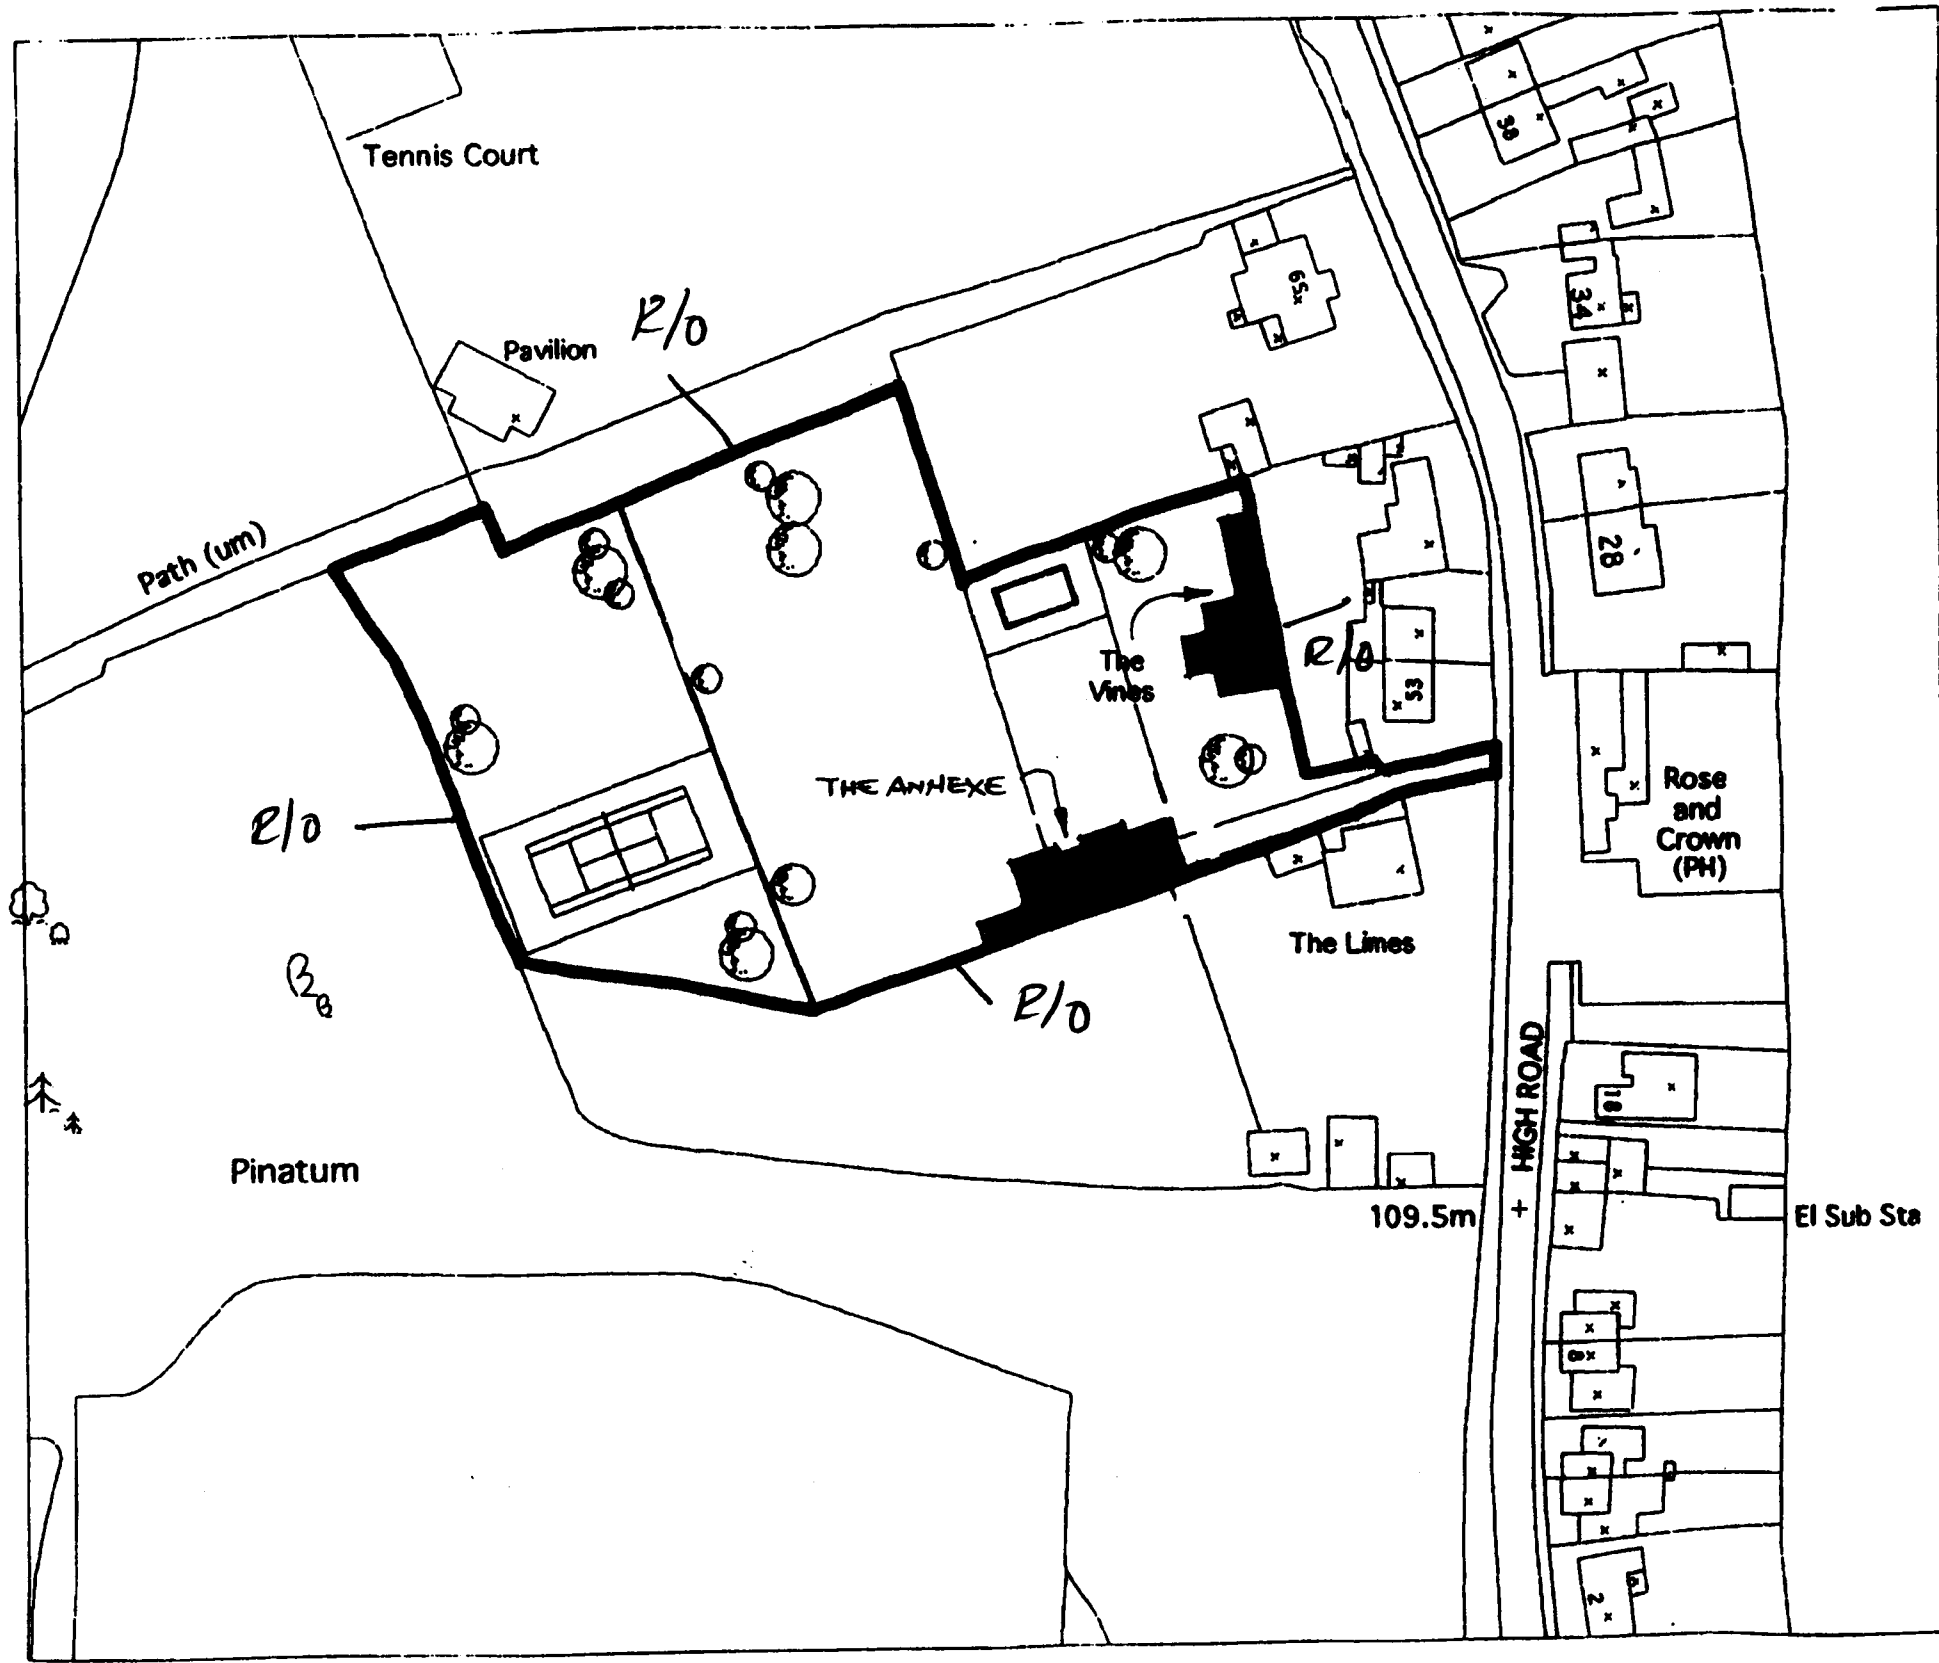


Curtilage of application site 
 Annexe building footprint 
 The Vines footprint 



AMENDMENT
 12 MAY 2008
 NO: *S6/2008/35/70*

Revision Date
Peter Newson Associates
 Chartered Architects
 The Old Reading Room, 32 High Road,
 Essendon, Hatfield, Herts. AL9 6HW
 Tel: 01707 276595 Fax: 01707 260024

Job Title:
 The Vines
 High Road
 Essendon
 Herts.

Drawing Title:

Site Plan

Date: **May, 08** Scale: **1:1000**
 Job No. **528** Drawing No.: **SP1**
Copyright © Do Not Scale