


NOTES:

THE CONTRACTOR SHALL CHECK ALL DRAWINGS BEFORE COMMENCING.

ISSUE	DATE	AMENDMENT
2	11/12/07	GIVE EXT'N PRODUCED IN WIDTH BY I.M.

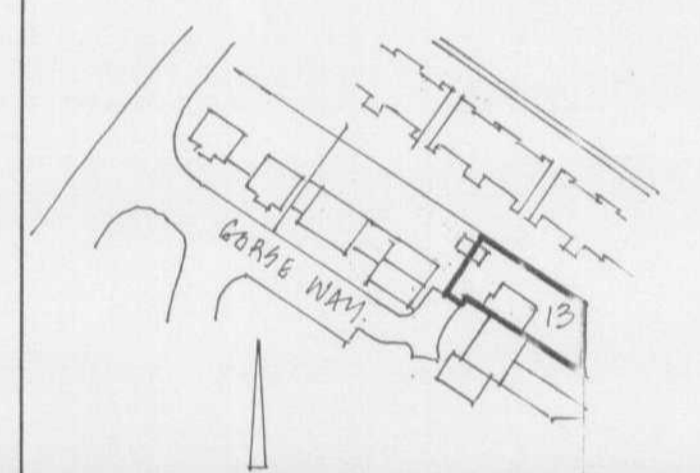

SITE PLAN 1:1250

AMENDMENT
14 DEC 2007
NO: 98/2007/1621/F8

PROJECT:
EXTENSIONS.
13 GORSE WAY
HATFIELD ALIO 969.

CLIENT:
MR & MRS PURDHOO

SCALE: 1:50 1:100 DATE: OCT '07
DWG. No: 4440 ISSUE: 4/2

*Architectural
Planning &
Design.*
D. R. Joyner




FRONT ELEV'N



N.E. ELEV'N




REAR ELEV'N

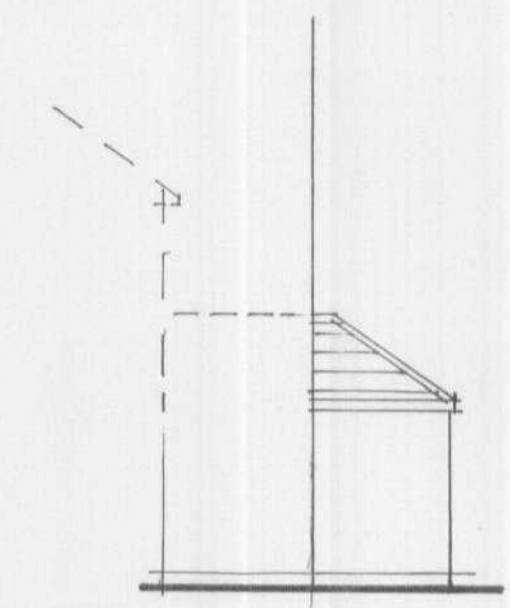


S.W. ELEV.

ROOF:
5 YEAR PAINT
CONC. PAINTING

BACKING:
PAINT BRICKS
WITH BUFF
PAINTING
COURSE

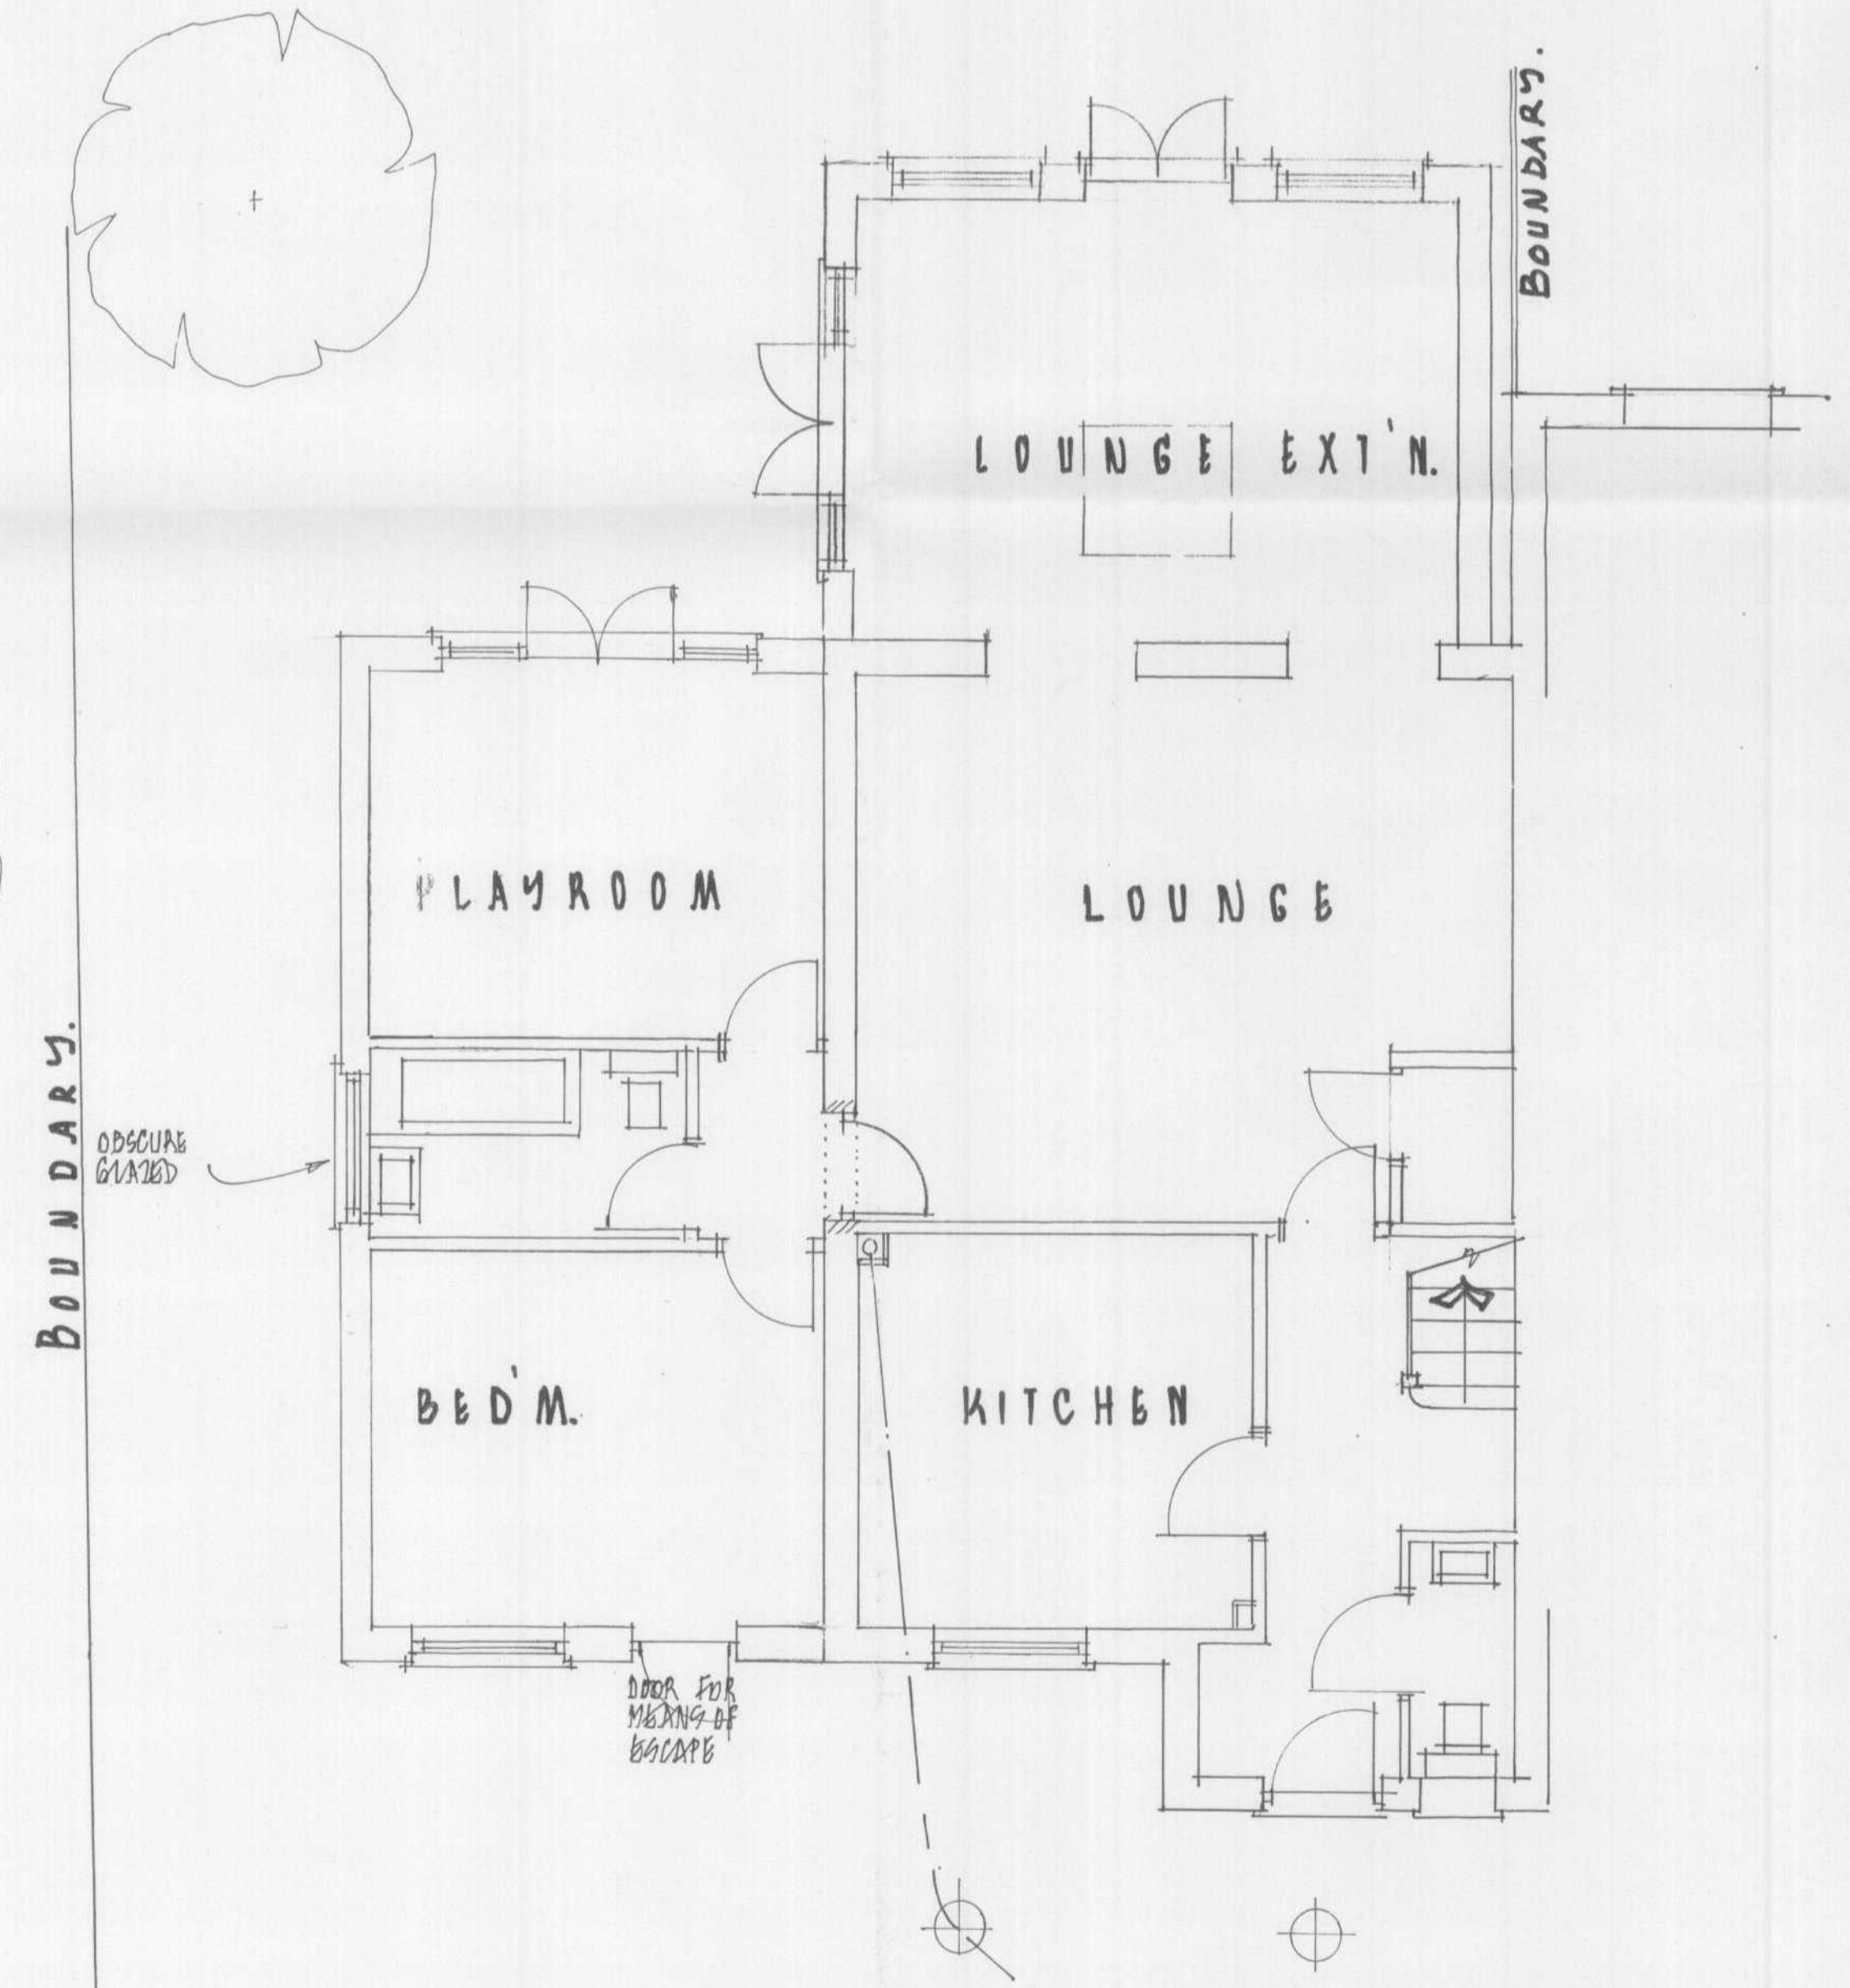

GROUND FLOOR.

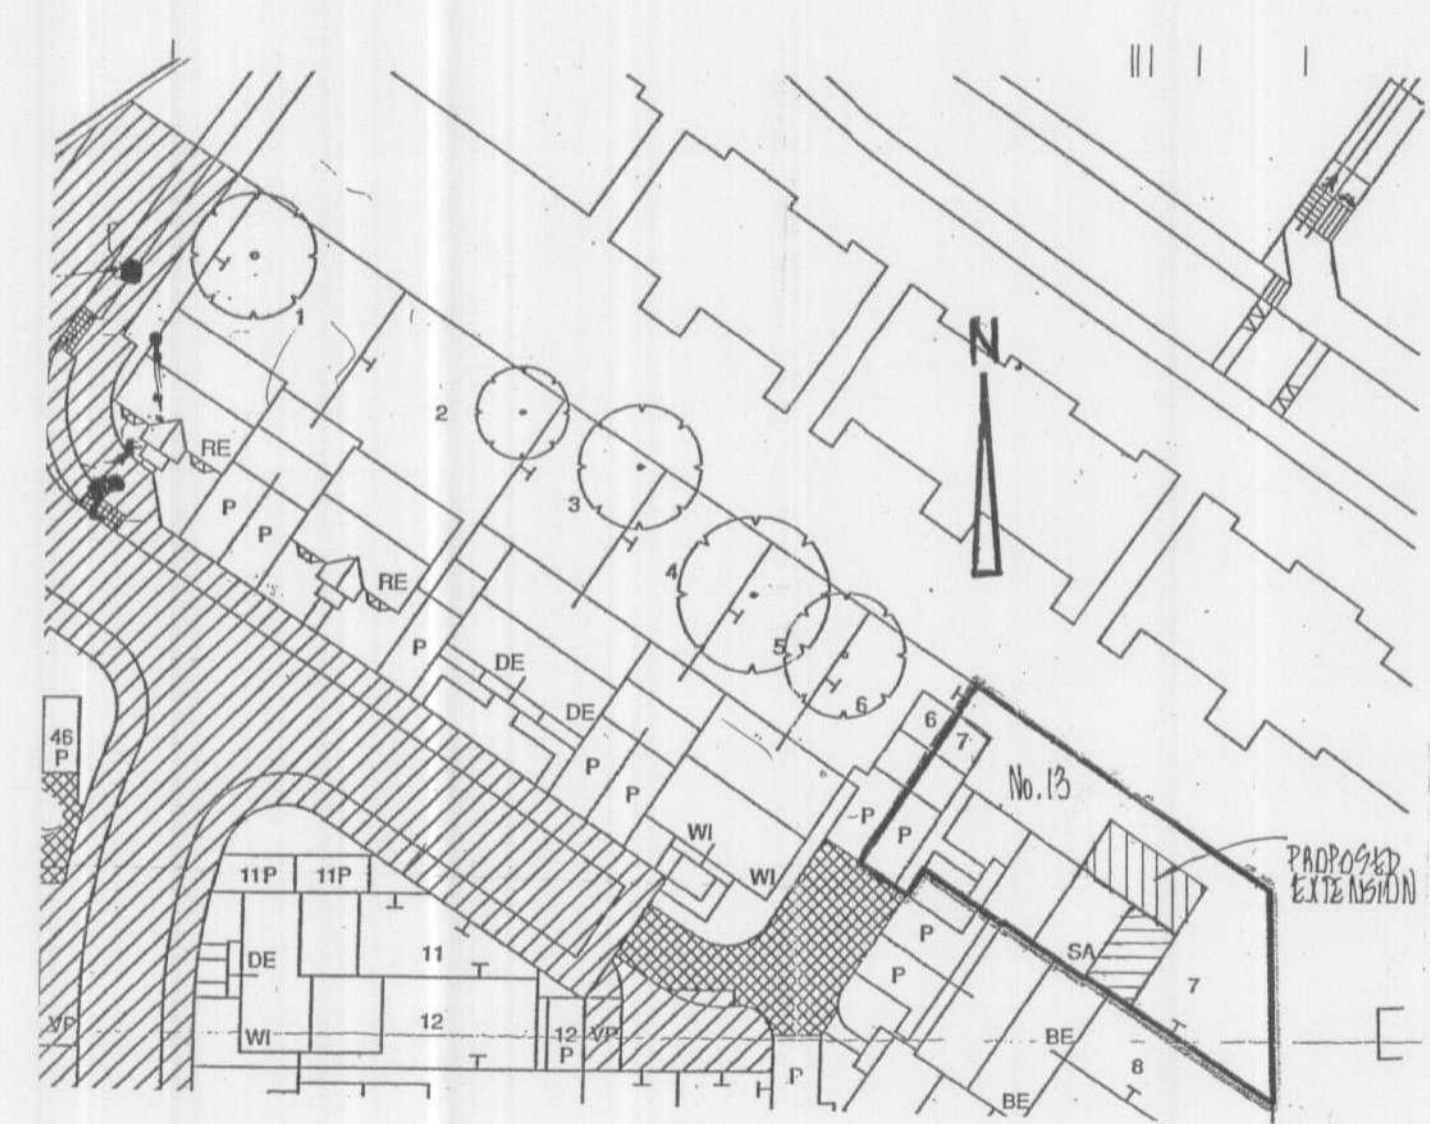

BLOCK PLAN 1:500