


Revision 'A'  
Proposed additional chimney stack


**SOUTH EAST ELEVATION**

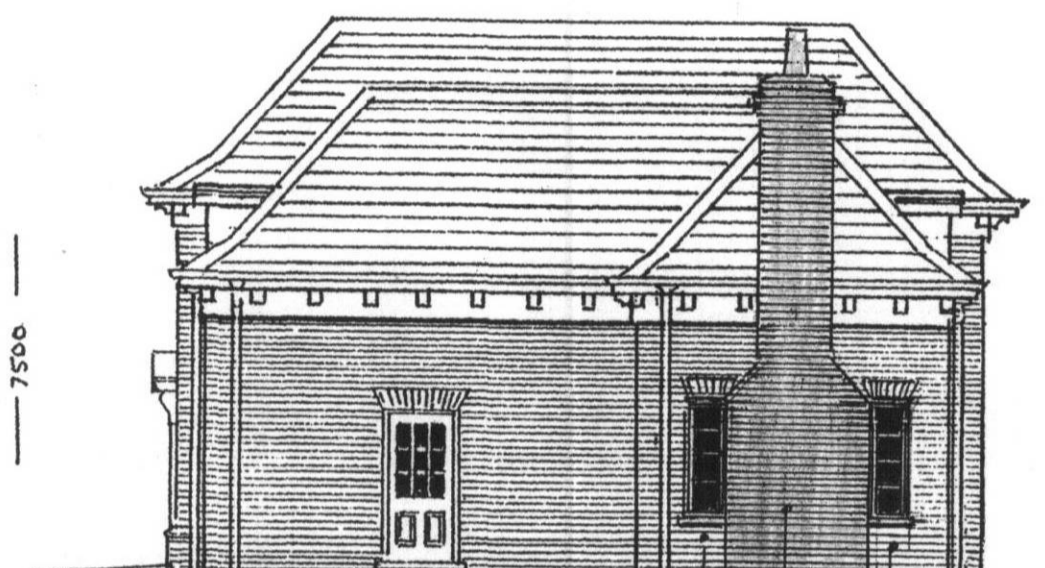

Proposed additional chimney stack  
and alteration to fenestration

**NORTH EAST ELEVATION**

- Roof :- Plain brown clay tiles
- Windows :- Vertically hung timber true sash windows
- Walls :- Soft red stock brickwork
- Doors :- Timber part glazed doors with raised and fielded panels
- Garage Doors :- Side hung painted timber
- Lintels & Cills :- Cut brick flat arch lintel detail 100mm deep stone cills
- Dormer Cheeks :- Lead clad
- Soffit :- 400mm wide with 400mm deep frieze and shaped timber brackets

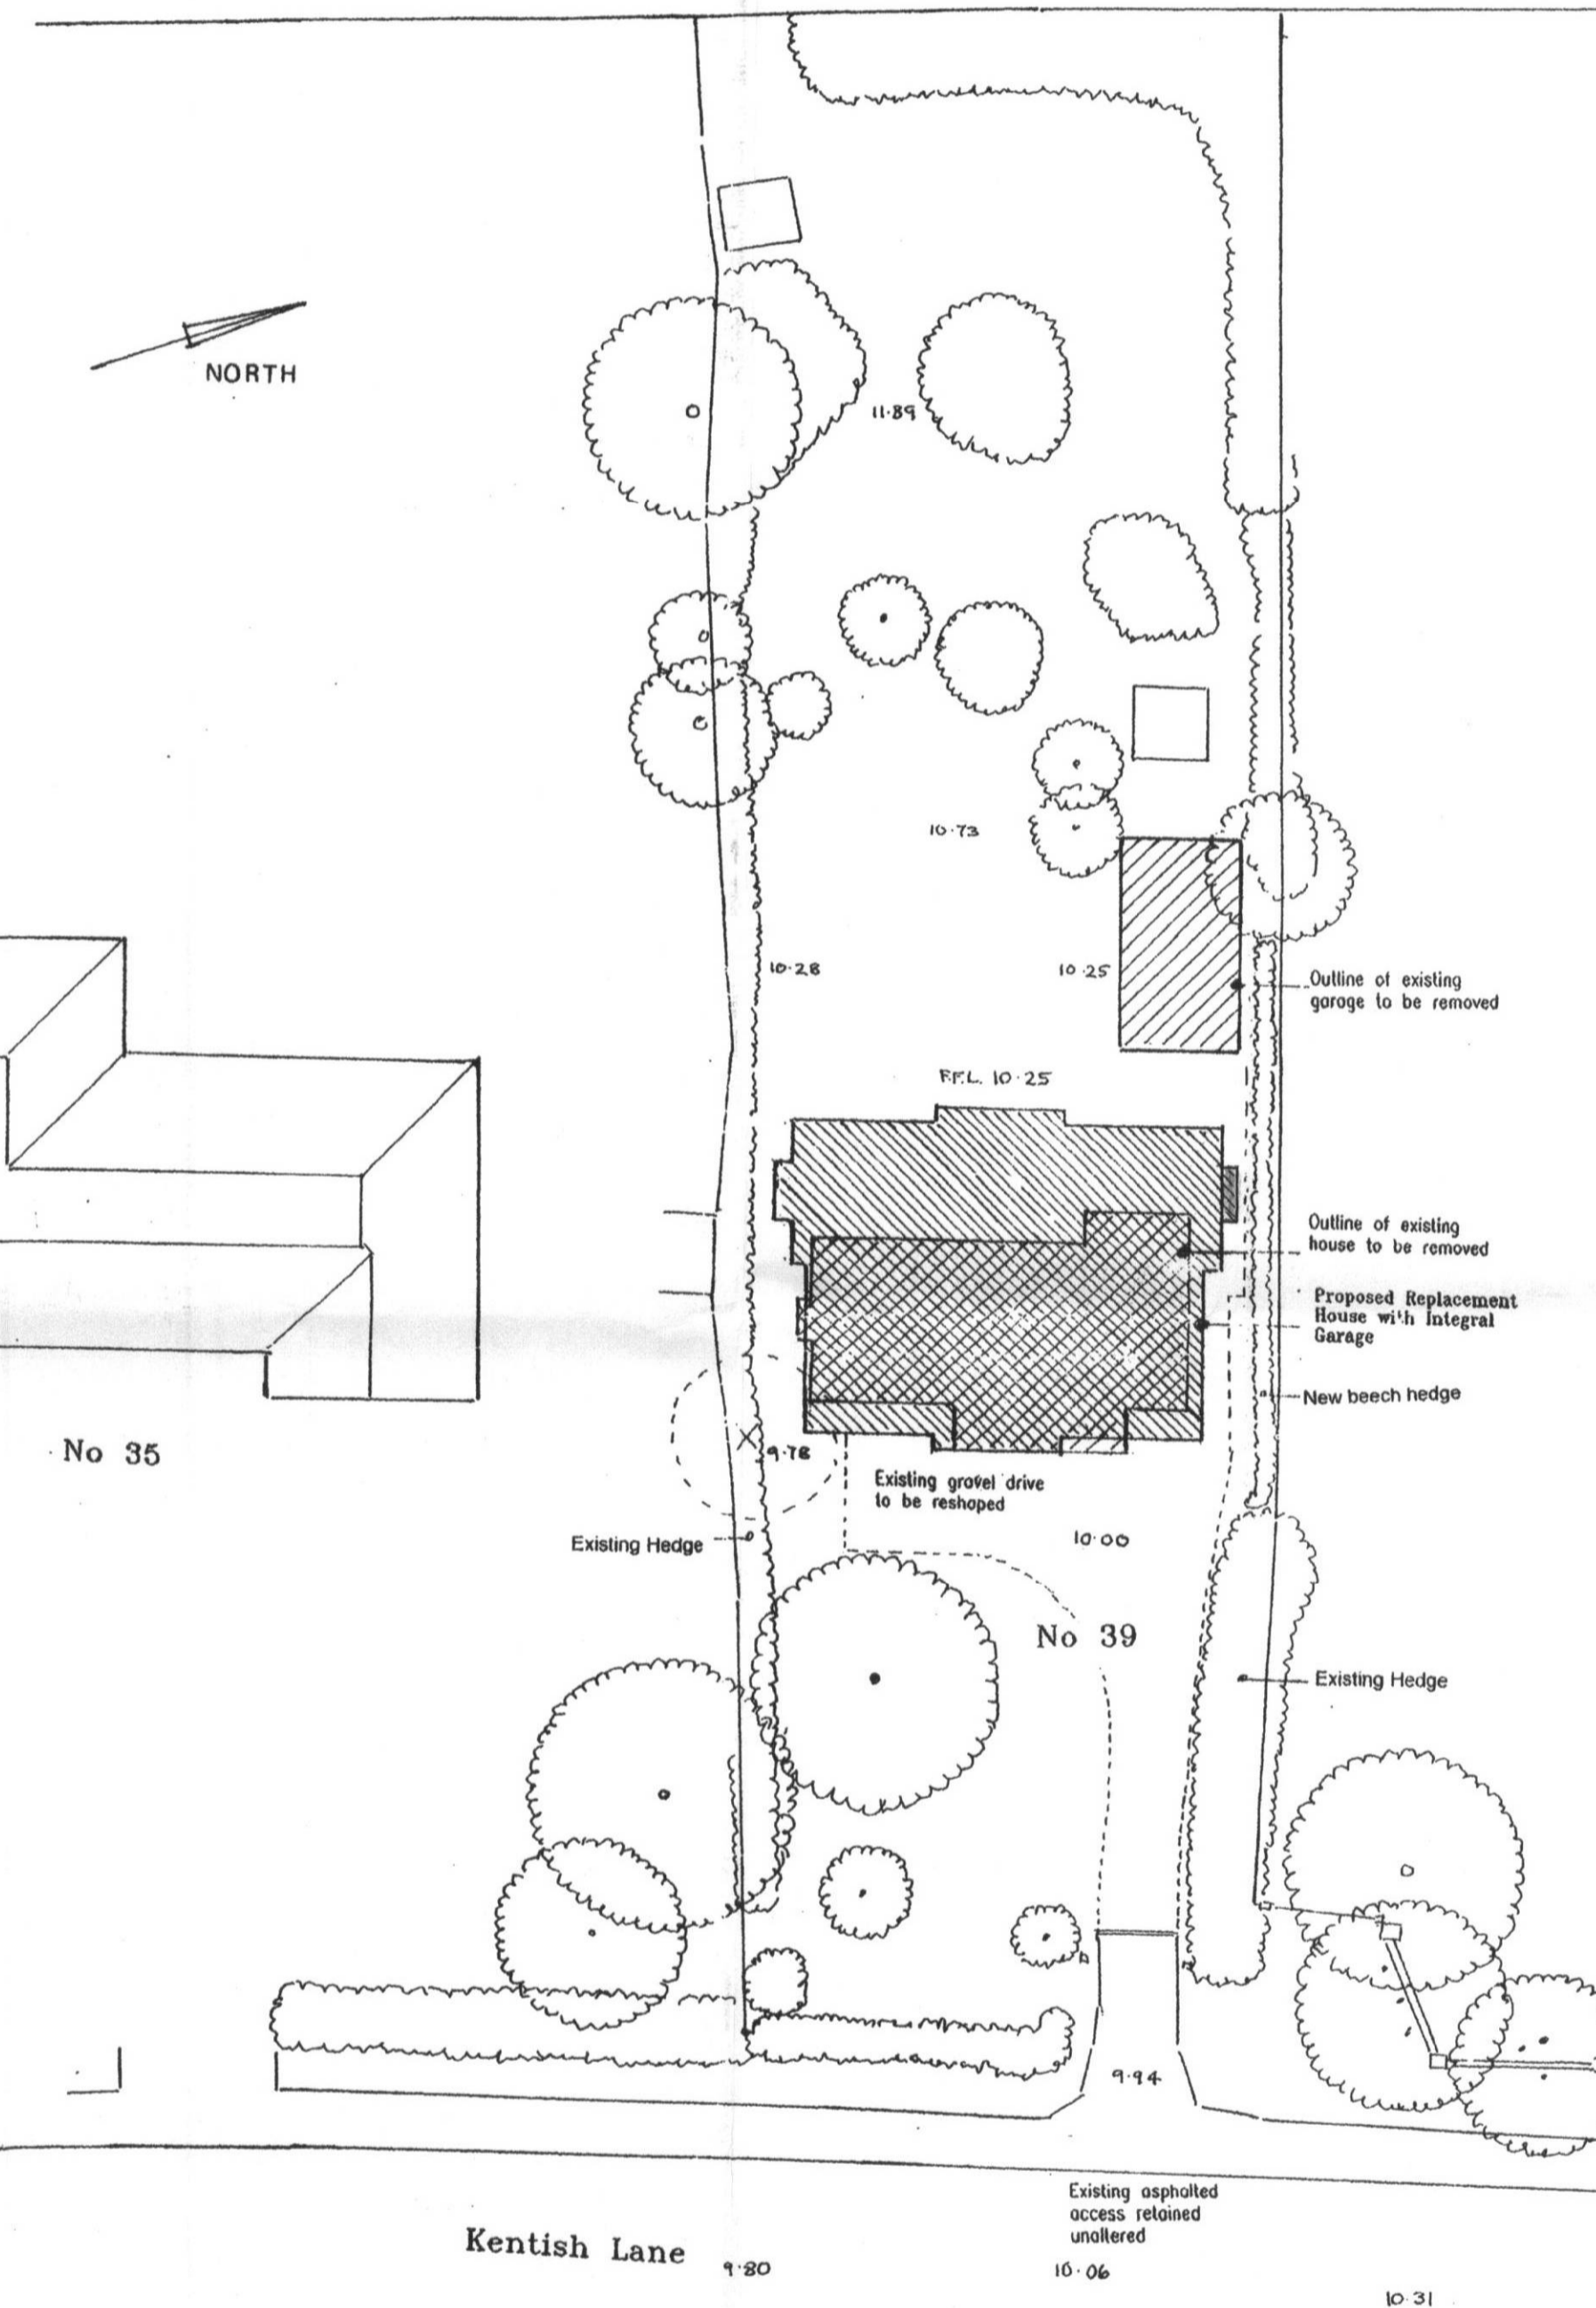

**SITE PLAN 1:200**

Revision 'A'  
Proposed additional chimney stack  
and alteration to fenestration


Proposed Replacement Dwelling with Integral  
Garage at 39, Kentish Lane, Brookmans Park,  
Hertfordshire

Ivan J Clarke & John W Barrett  
Architectural Consultants  
Appletrees, Mill Lane, Welwyn, Herts. AL6 9ES  
Tel : 01438 714135 Fax : 01438 714675

**WELWYN HATFIELD COUNCIL**

This plan is accepted/not-accepted as an  
amendment to the approved plans, by the letter  
dated... 27th April 2009

Date : April 2009  
Scales 1 : 100 & 1 : 200  
Dwg. No. A747/A

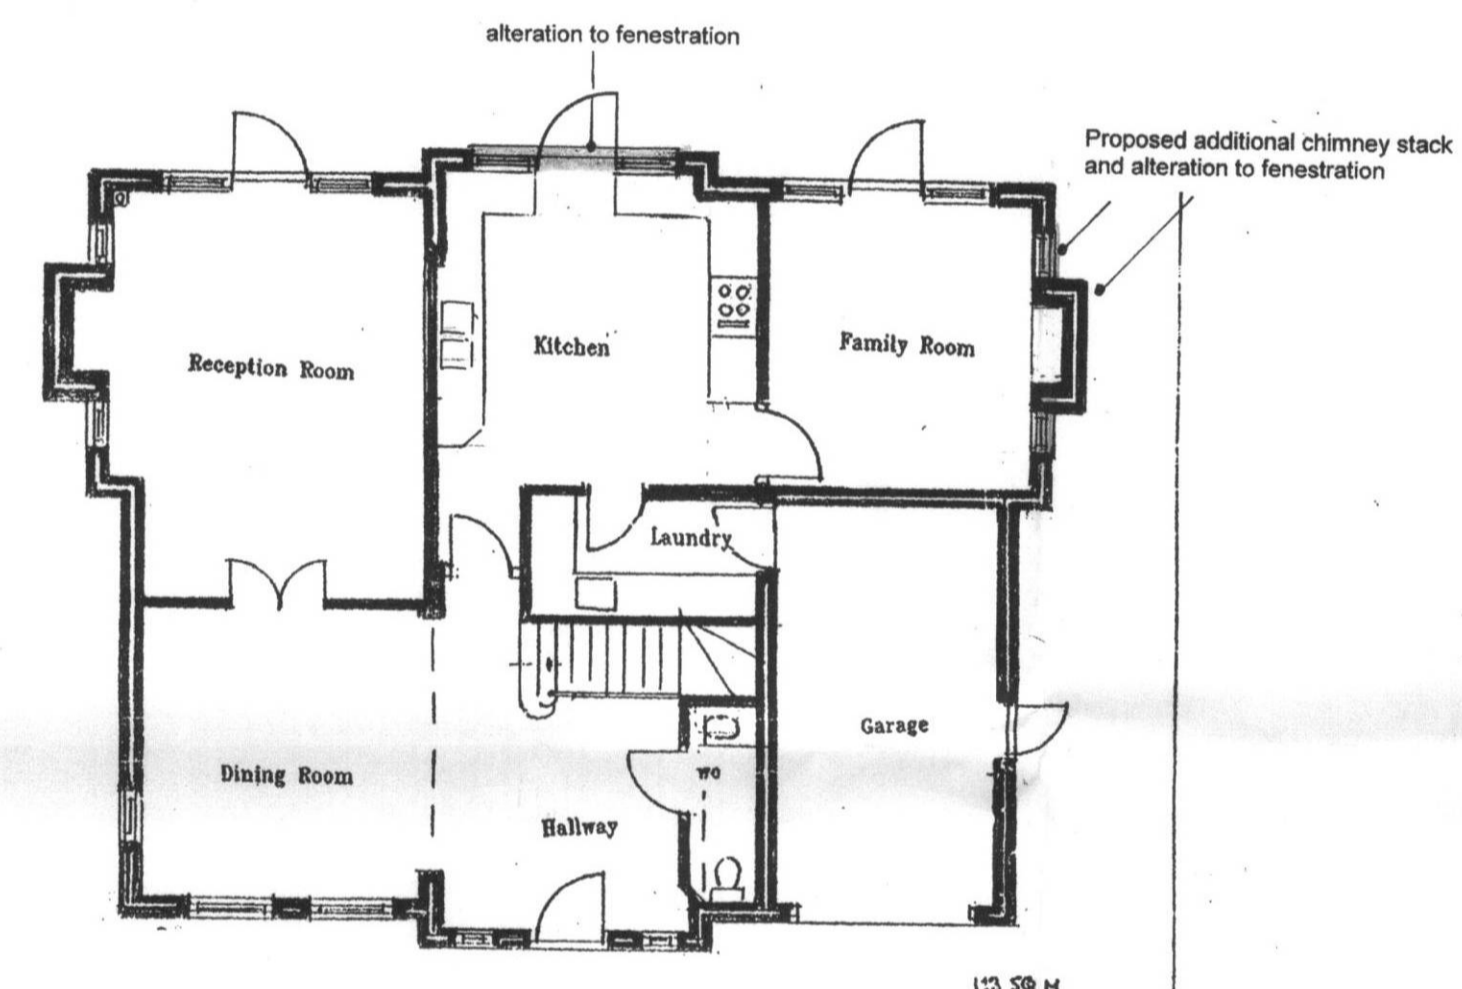


**GROUND FLOOR PLAN**




Revision 'A'  
Proposed additional chimney stack  
and alteration to fenestration

**NORTH WEST ELEVATION**

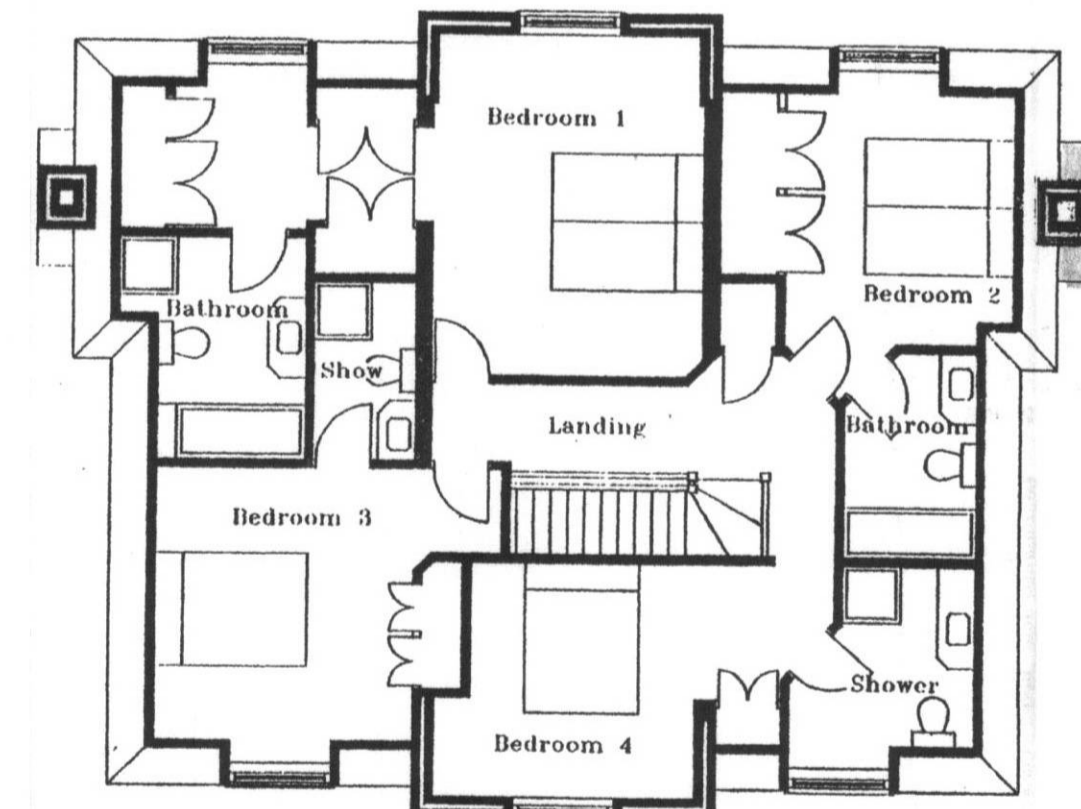

**FIRST FLOOR PLAN**

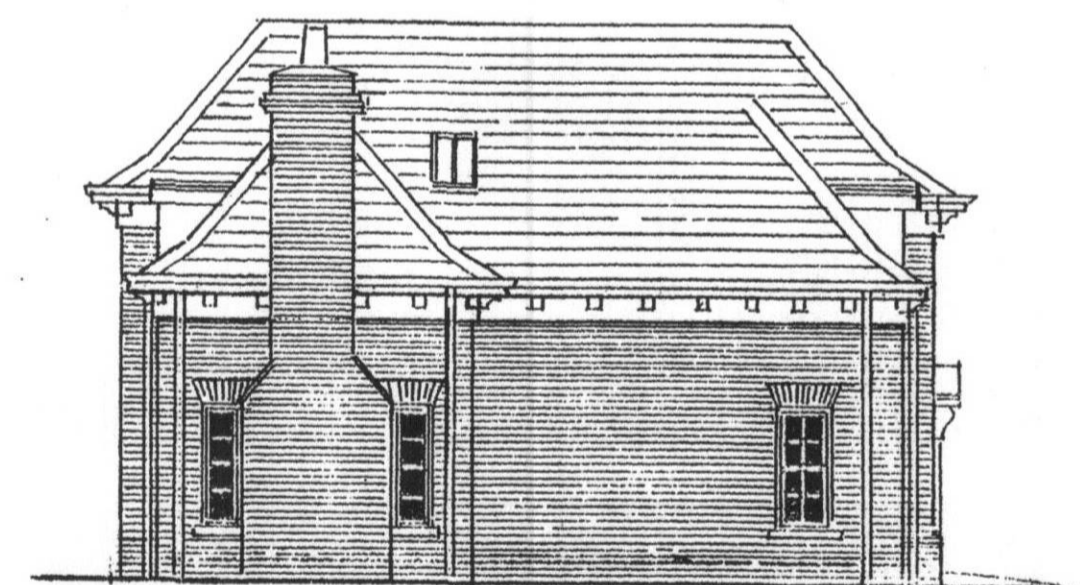

**SOUTH WEST ELEVATION**

