


Sign 2
 Signage Type Three, projecting sign.
 Total size approx 1200mm (w) x 1200mm (h)

NORTH ELEVATION

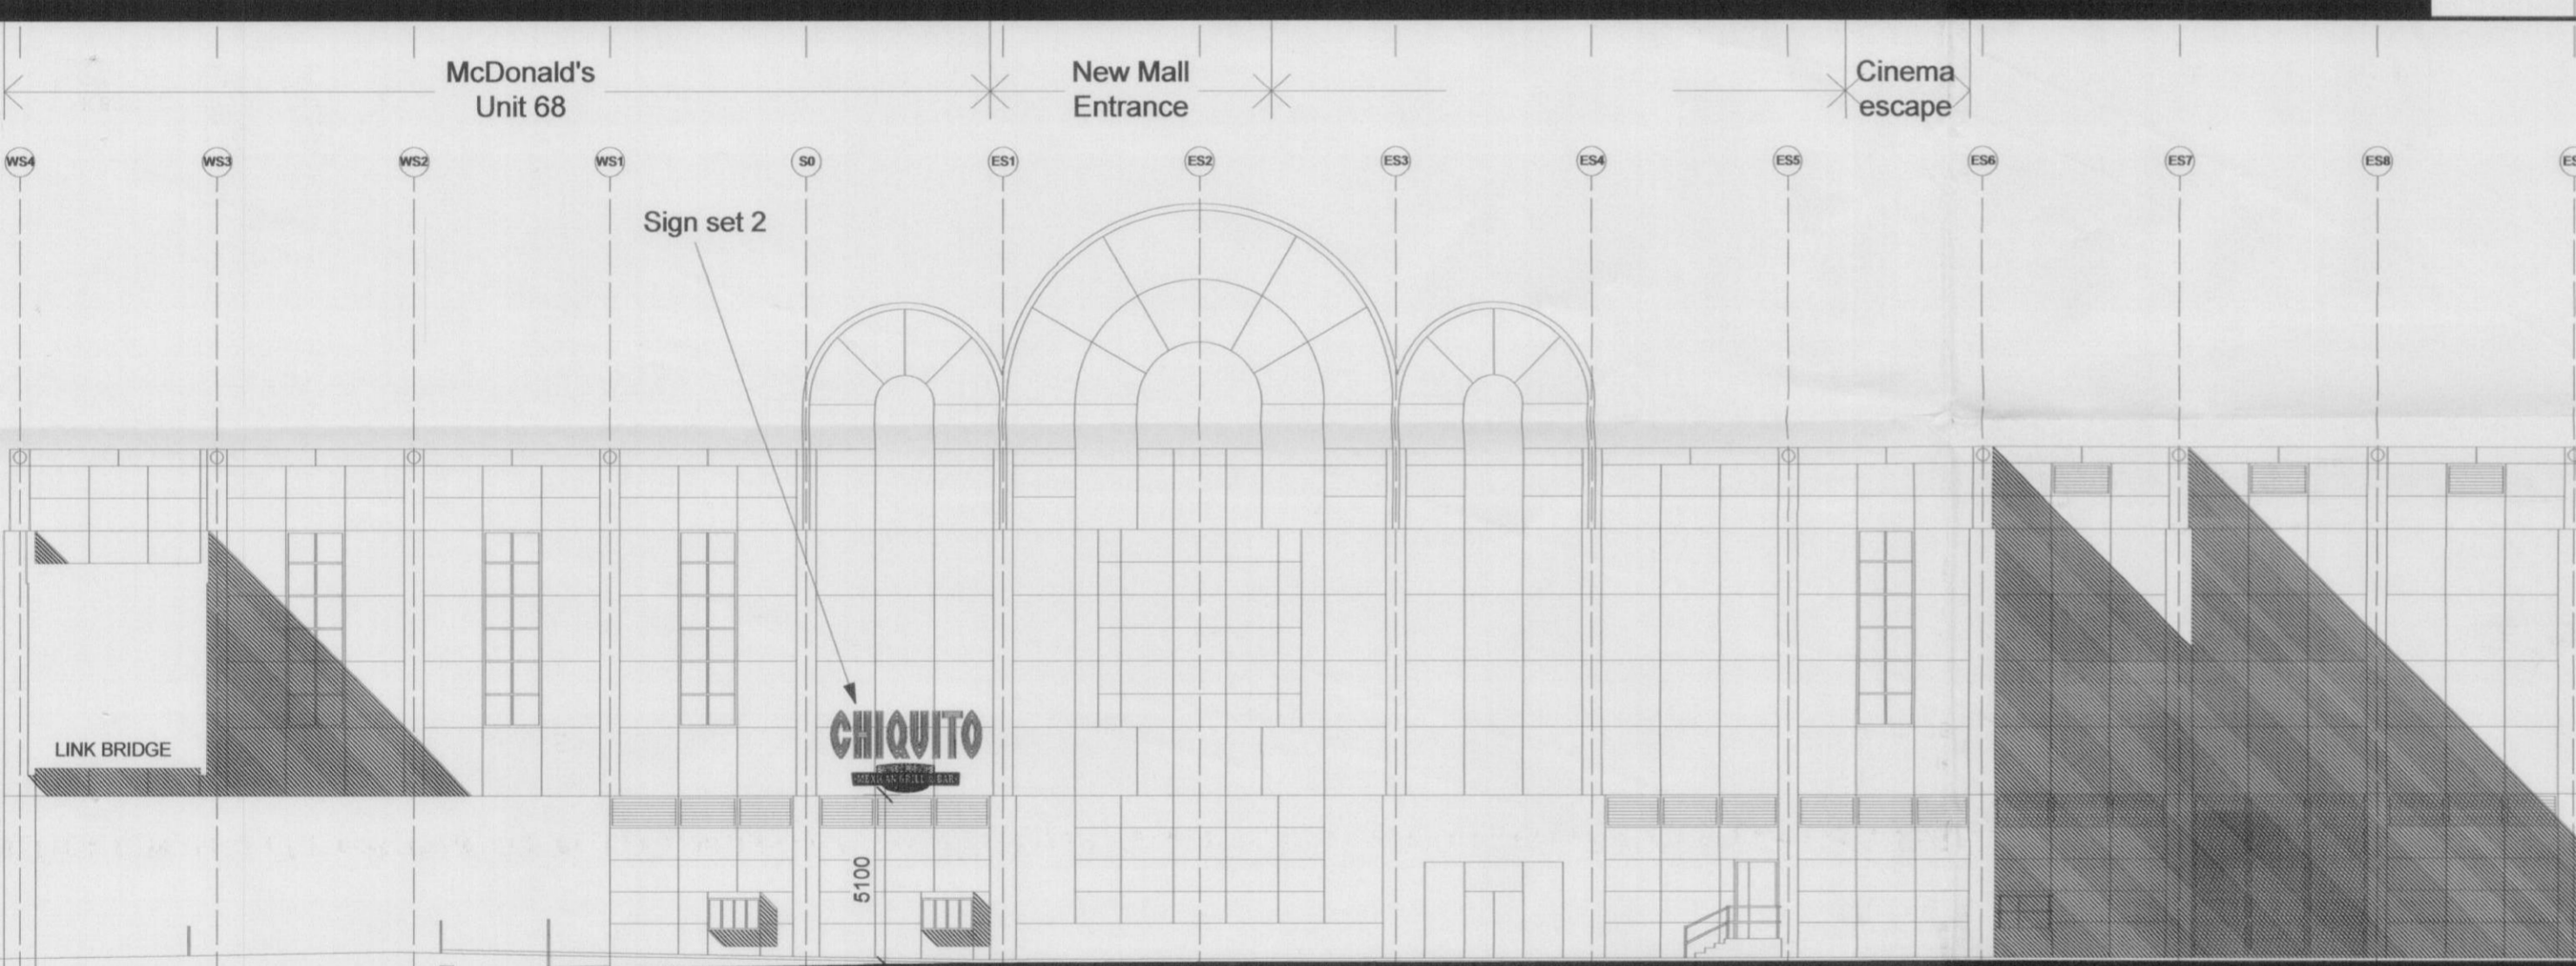

SOUTH ELEVATION

Rev.	Date	Description

ALL DIMENSIONS TO BE CHECKED ON SITE BEFORE ANY WORK COMMENCES. ANY DISCREPANCIES TO BE REPORTED TO THE SUPERVISING OFFICER

NICHOLSON DESIGN PARTNERSHIP

HIGH BRIDGE HOUSE
 21 HIGH BRIDGE
 NEWCASTLE UPON TYNE
 NE1 1EW

TEL: 0191 221 0366 FAX: 0191 221 2166
 E-MAIL: NDP@nicholson-design.com



CLIENT THE RESTAURANT GROUP
 5-7 MARSHALSEA ROAD
 LONDON
 SE1 1ED

PROJECT Chiquitos Restaurant
 Galleria Shopping Centre
 Hatfield

TITLE Proposed Signage

DRWG. NO. 351-07 REV.

DRAWN AC SCALE 1:200 @ A2 DATE Sept 2008

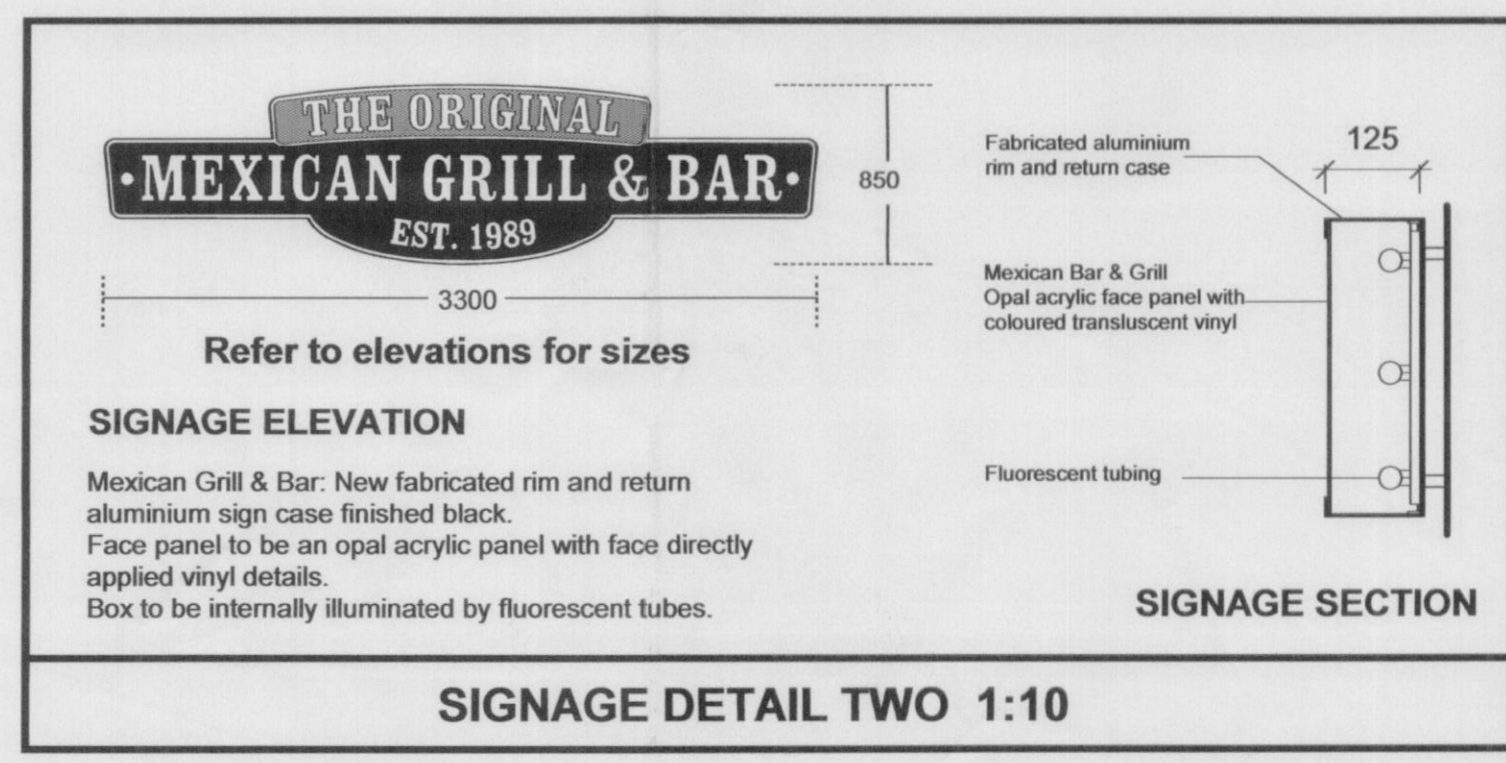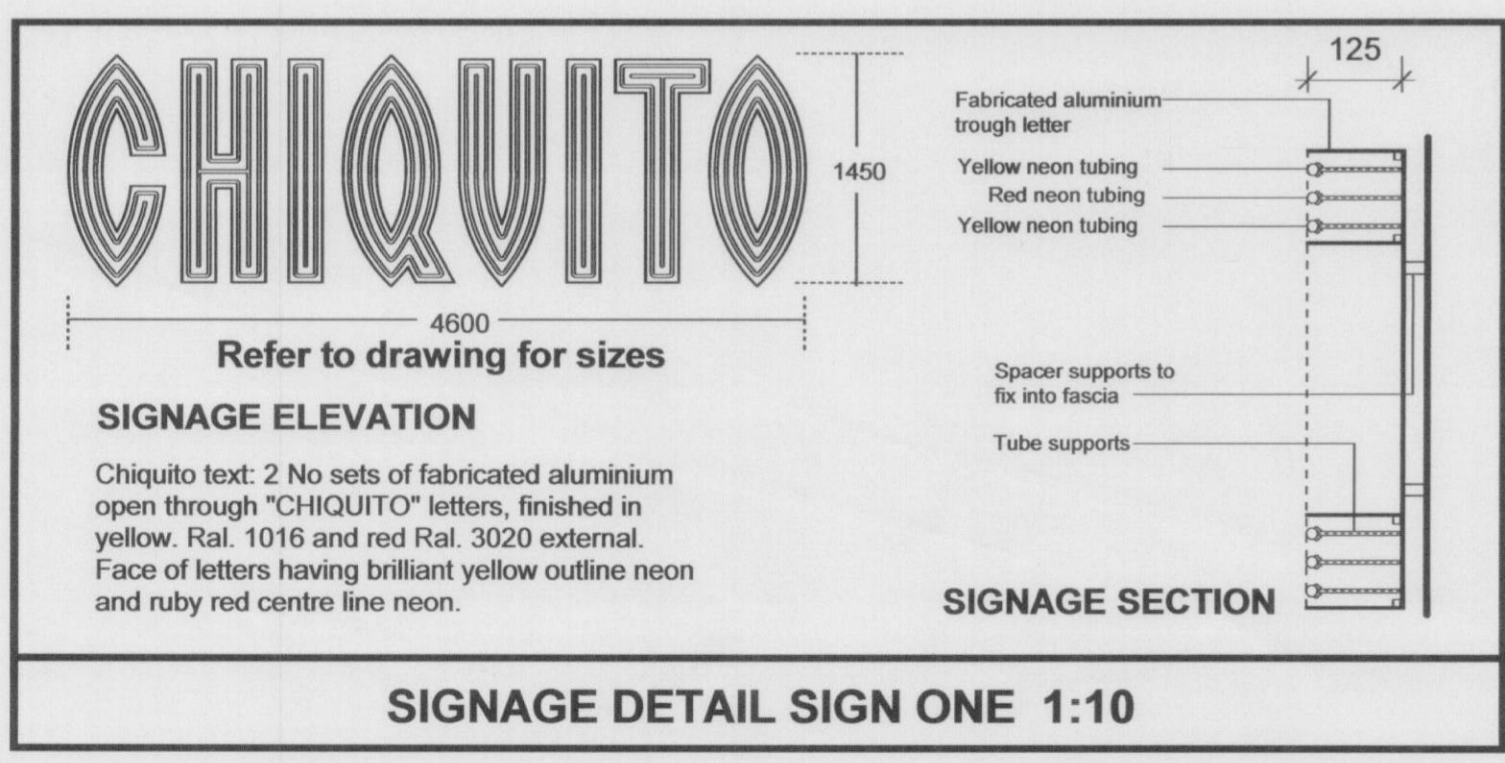

PLANNING DEPARTMENT
 OFFICE COPY
 22 OCT 2008
 No Spans (18/08/08)