


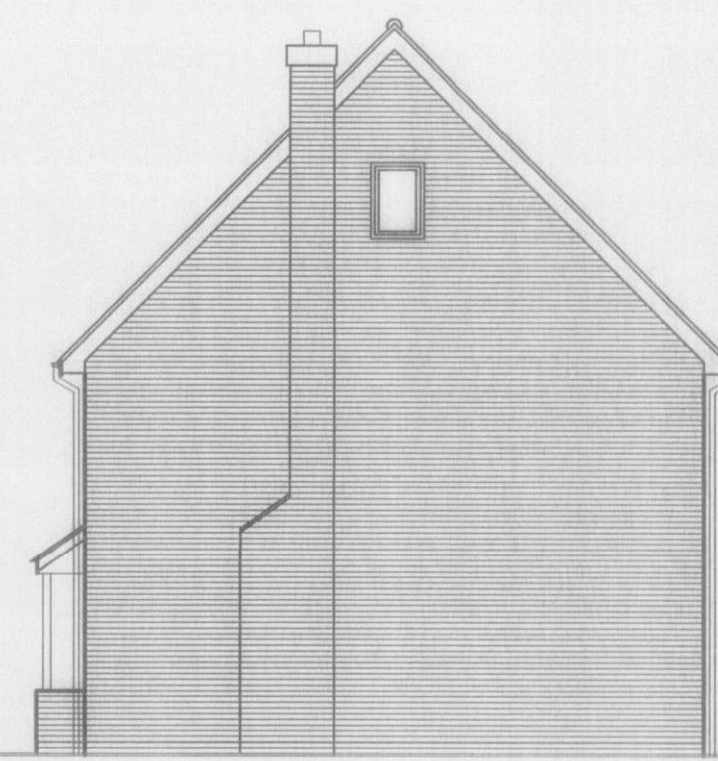

Side Elevation as Existing




Rear Elevation as Existing




Side Elevation as Existing




Front Elevation as Existing

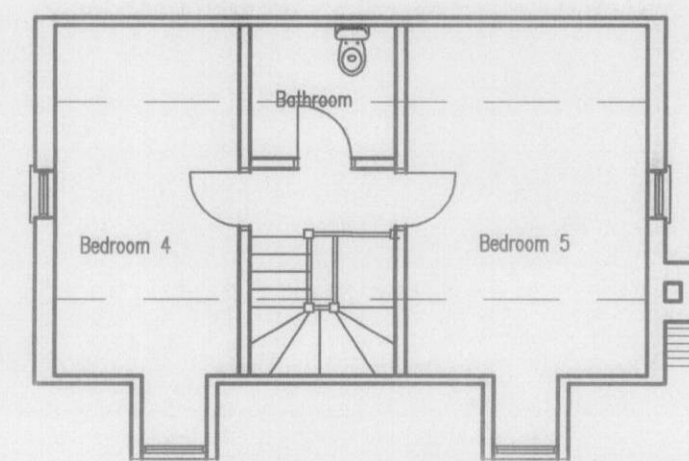


Second Floor Plan as Existing

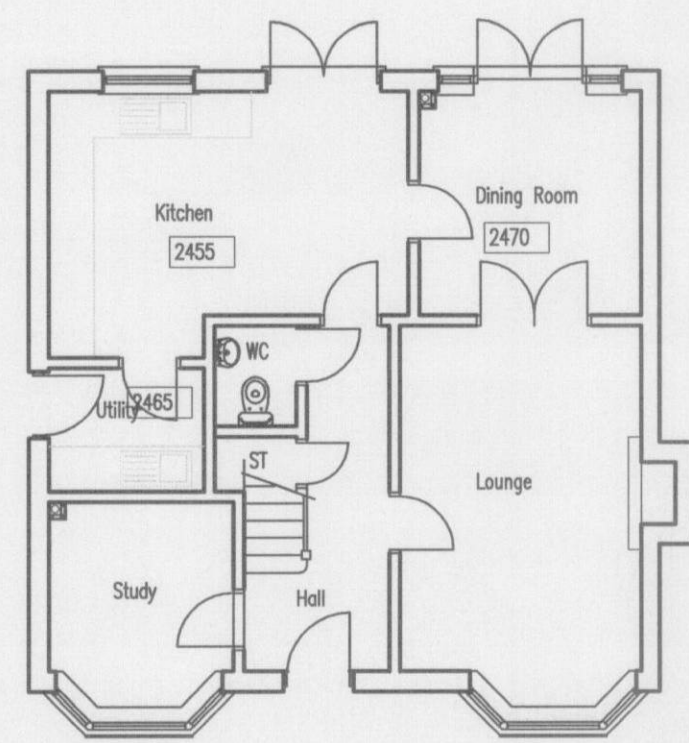


Ground Floor Plan as Existing

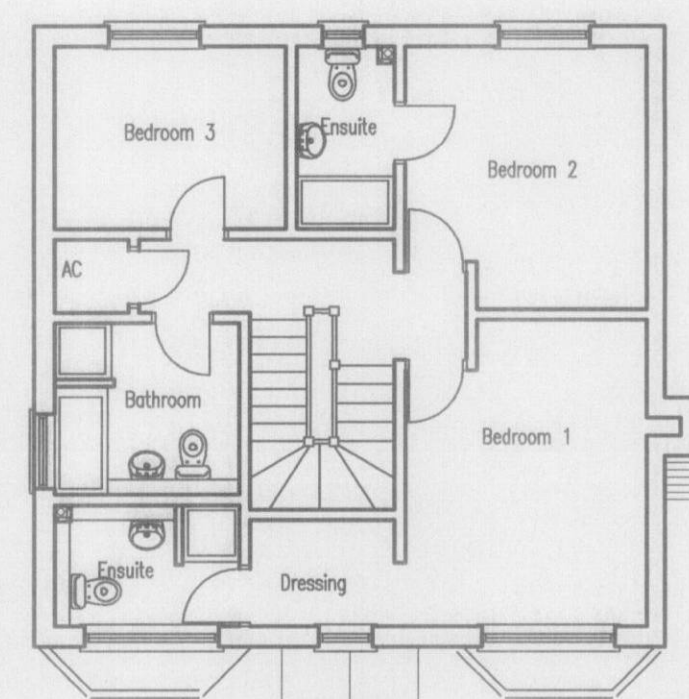

First Floor Plan as Existing

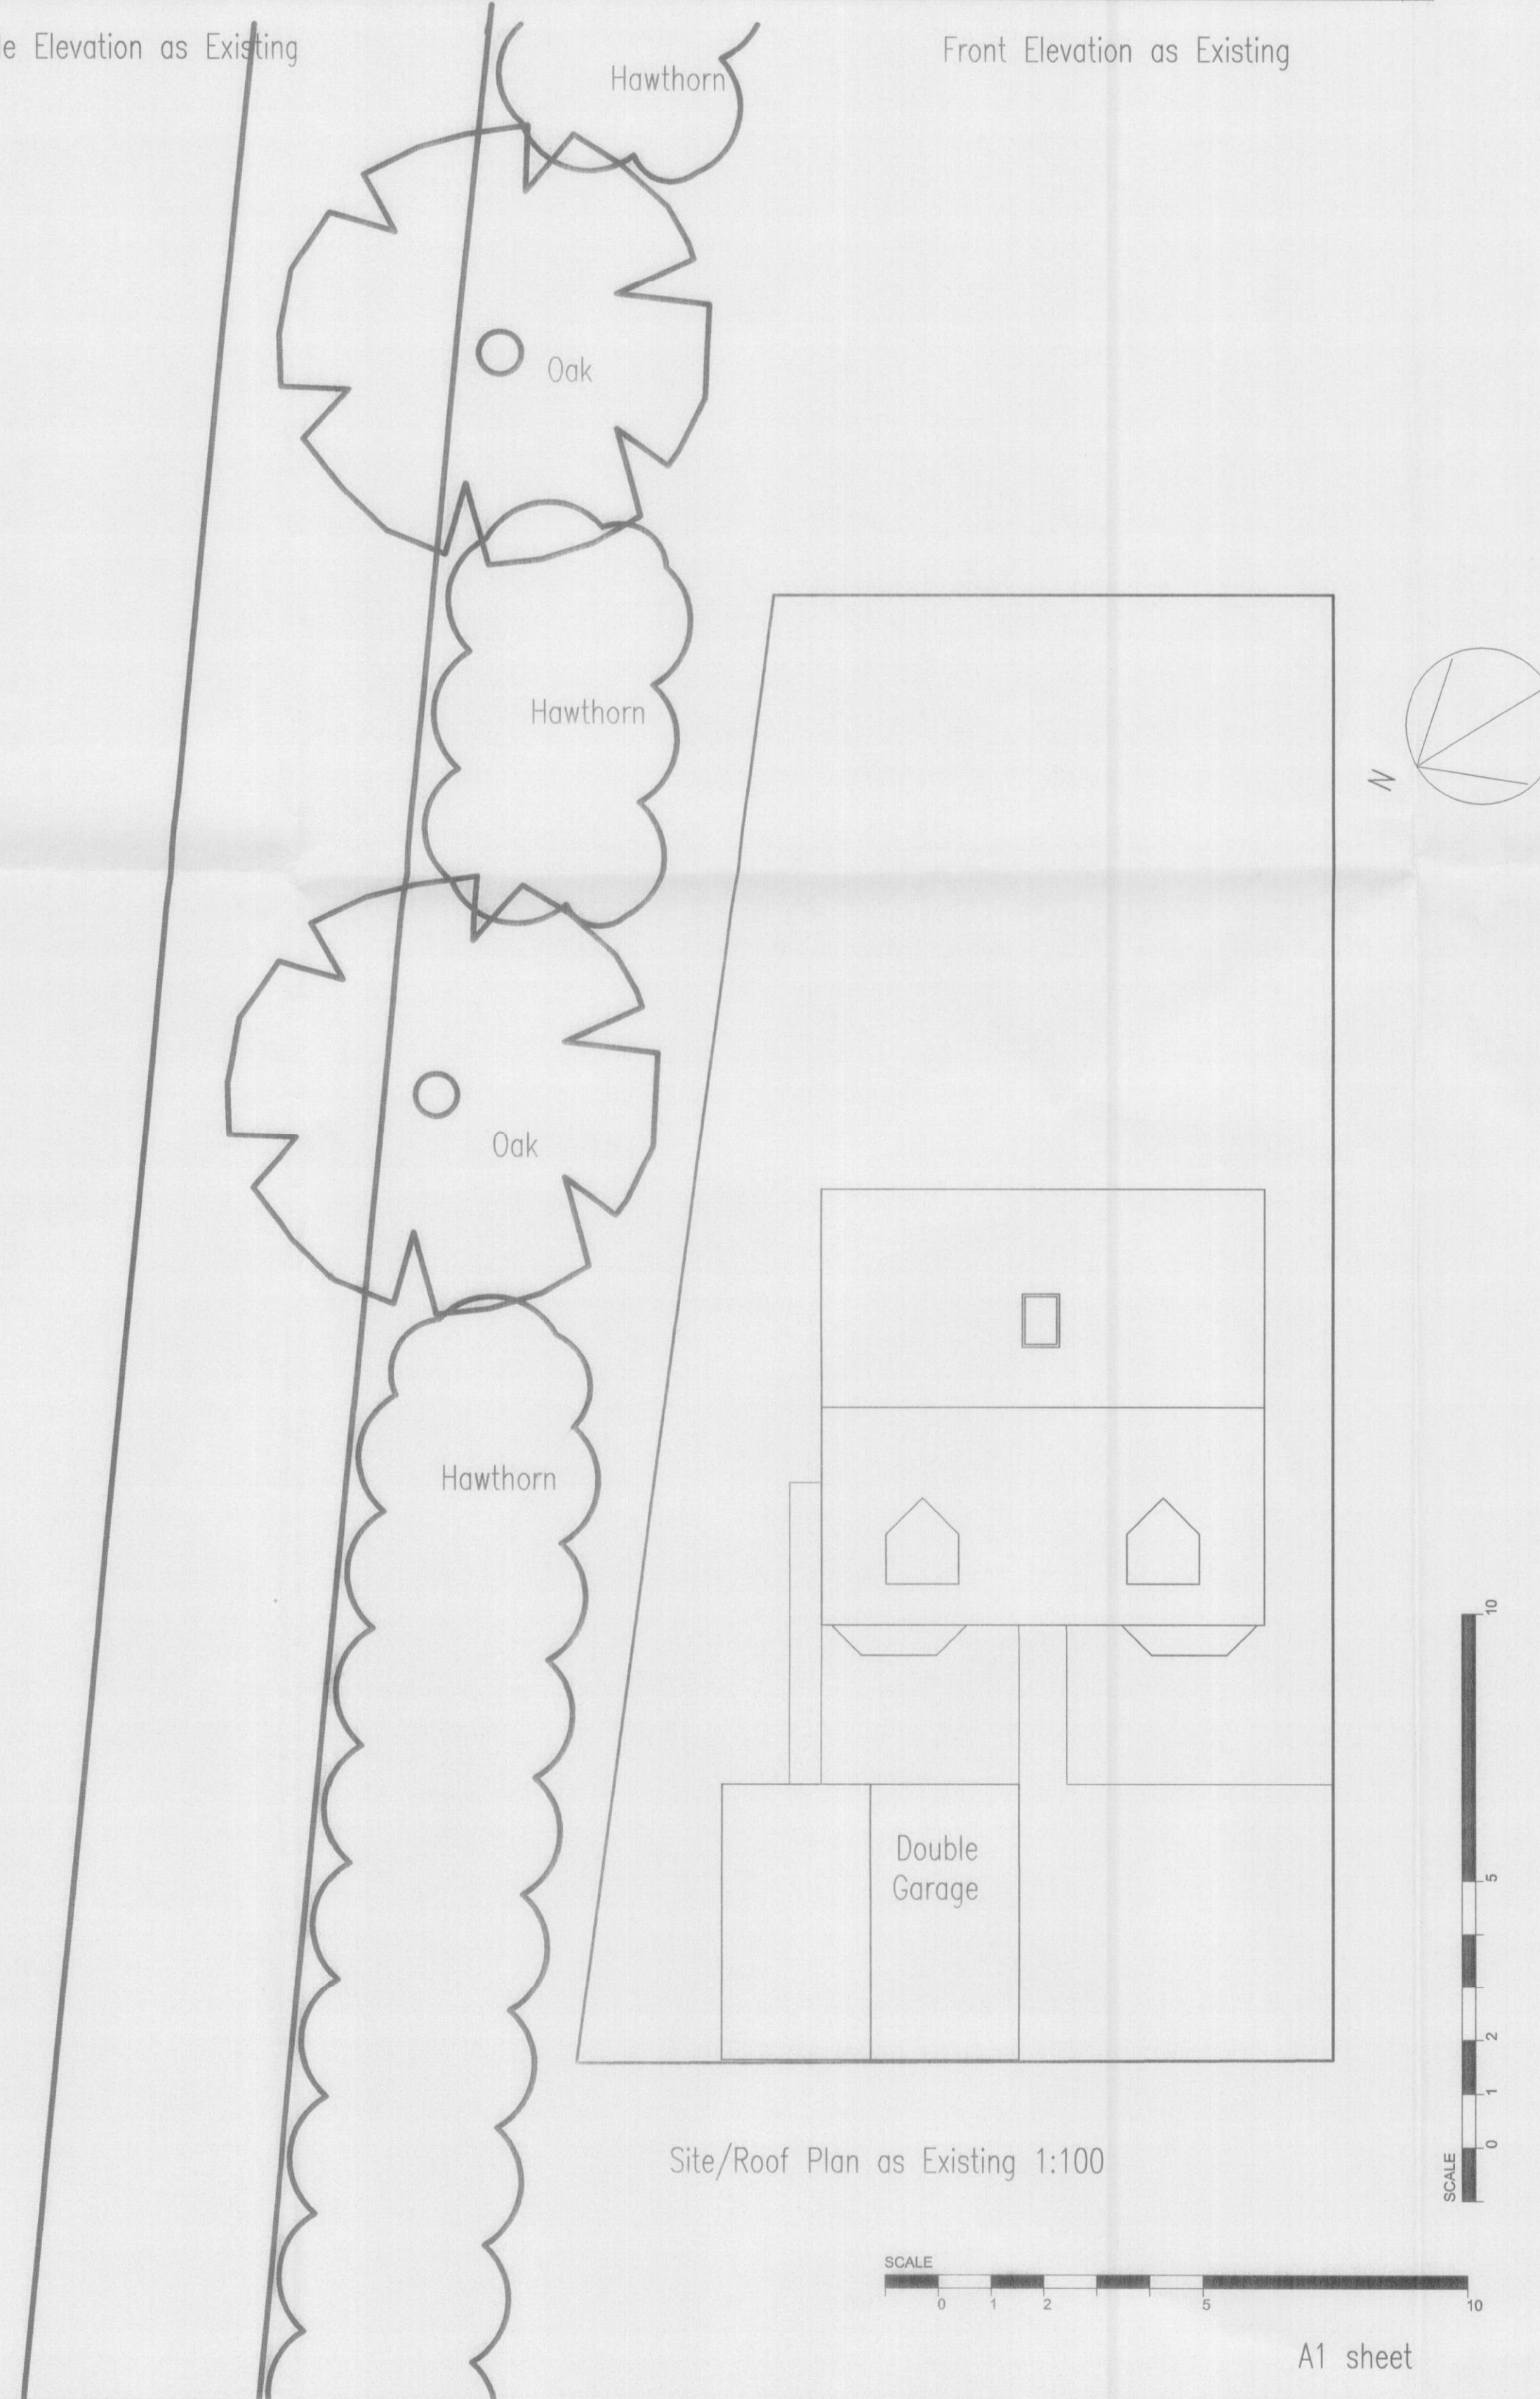

Site/Roof Plan as Existing 1:100

 

A1 sheet

NOTES

All dimensions are to be verified on site by the Contractor prior to commencing any work or shop drawings.

PLANNING DEPARTMENT  
OFFICE COPY

15 JUL 2008  
No.: 6 **08/1210**

Ref	Description	Drn	Chk	App	Date
Revisions					

Client <b>Ms A E Williams</b>	
Job <b>42 Bluebell Way Hatfield Garden Village</b>	
Drawing Title <b>Plans &amp; Elevations as Existing</b>	
Drawing No. <b>PL/01</b>	Scale <b>1:100</b>
Date <b>May 2008</b>	