

Side Elevation as Proposed




Rear Elevation as Proposed




Side Elevation as Proposed




Front Elevation as Proposed

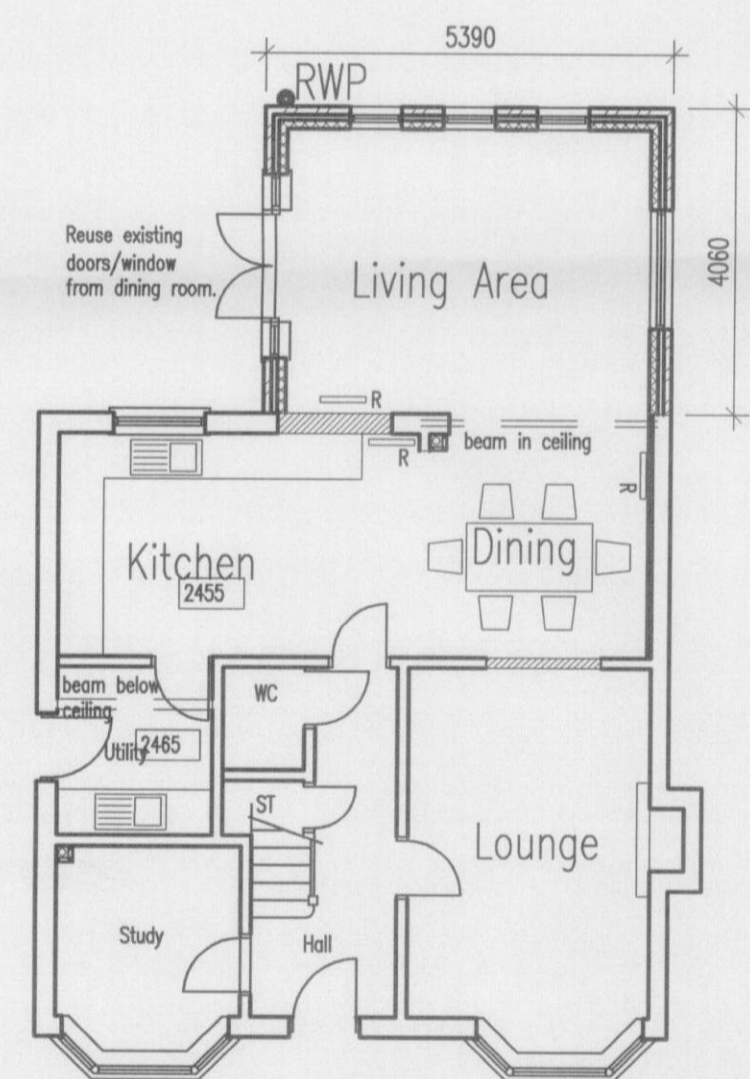

Ground Floor Plan as Proposed

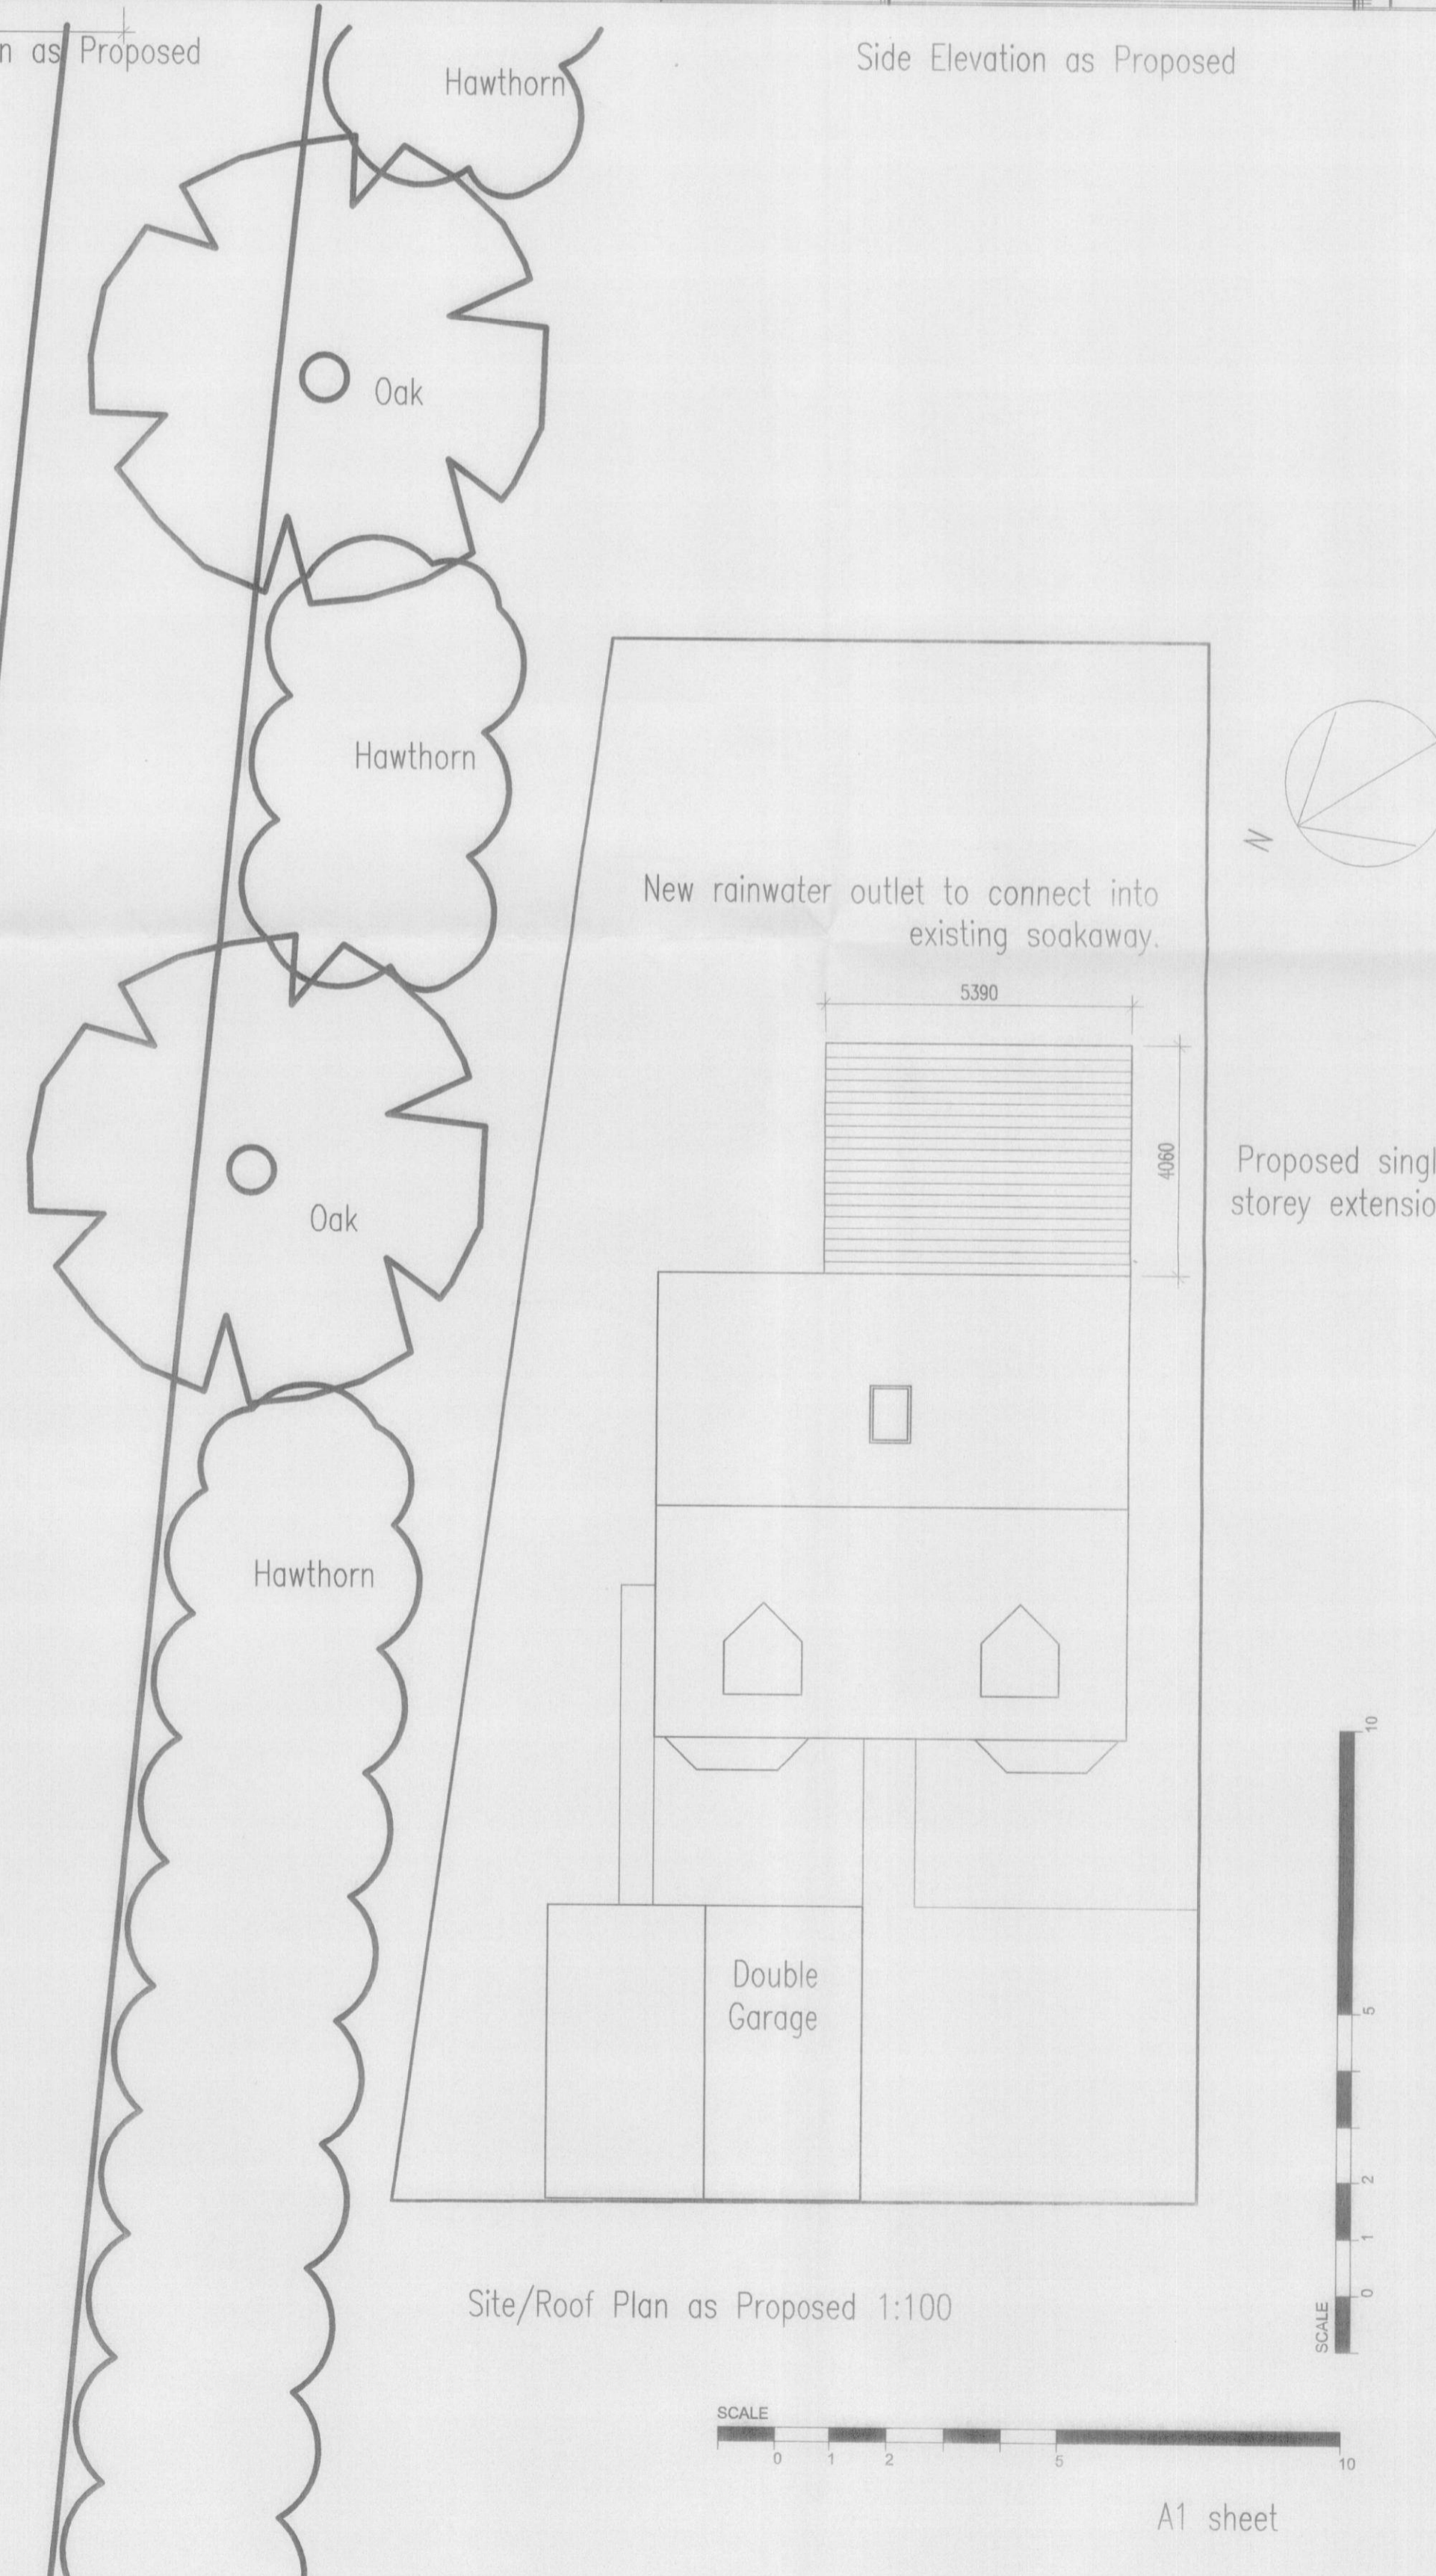

Site/Roof Plan as Proposed 1:100

 

A1 sheet

NOTES

All dimensions are to be verified on site by the Contractor prior to commencing any work or shop drawings.

PLANNING DEPARTMENT
OFFICE COPY

15 JUL 2008
No.: 08/1210

Ref	Description	Drn	Chk	App	Date
Revisions					

Client
Ms A E Williams

Job
**42 Bluebell Way
Hatfield Garden Village**

Drawing Title
**Plans, Site Plan & Elevations
as Proposed**

Drawing No.	Scale	Date
PL/02	1:100	May 2008