





SIDE ELEVATION

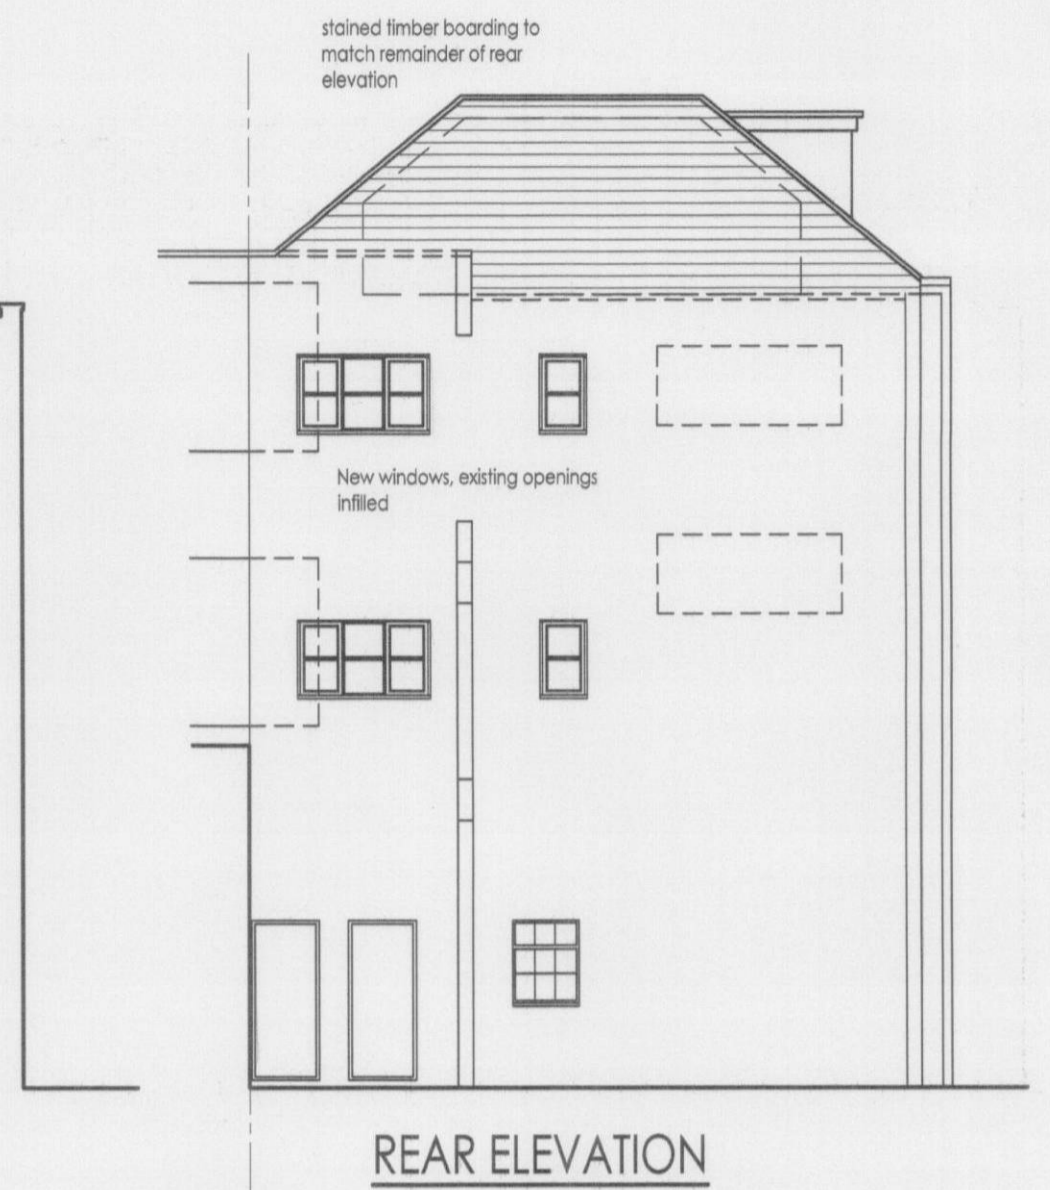


REAR ELEVATION




SIDE ELEVATION

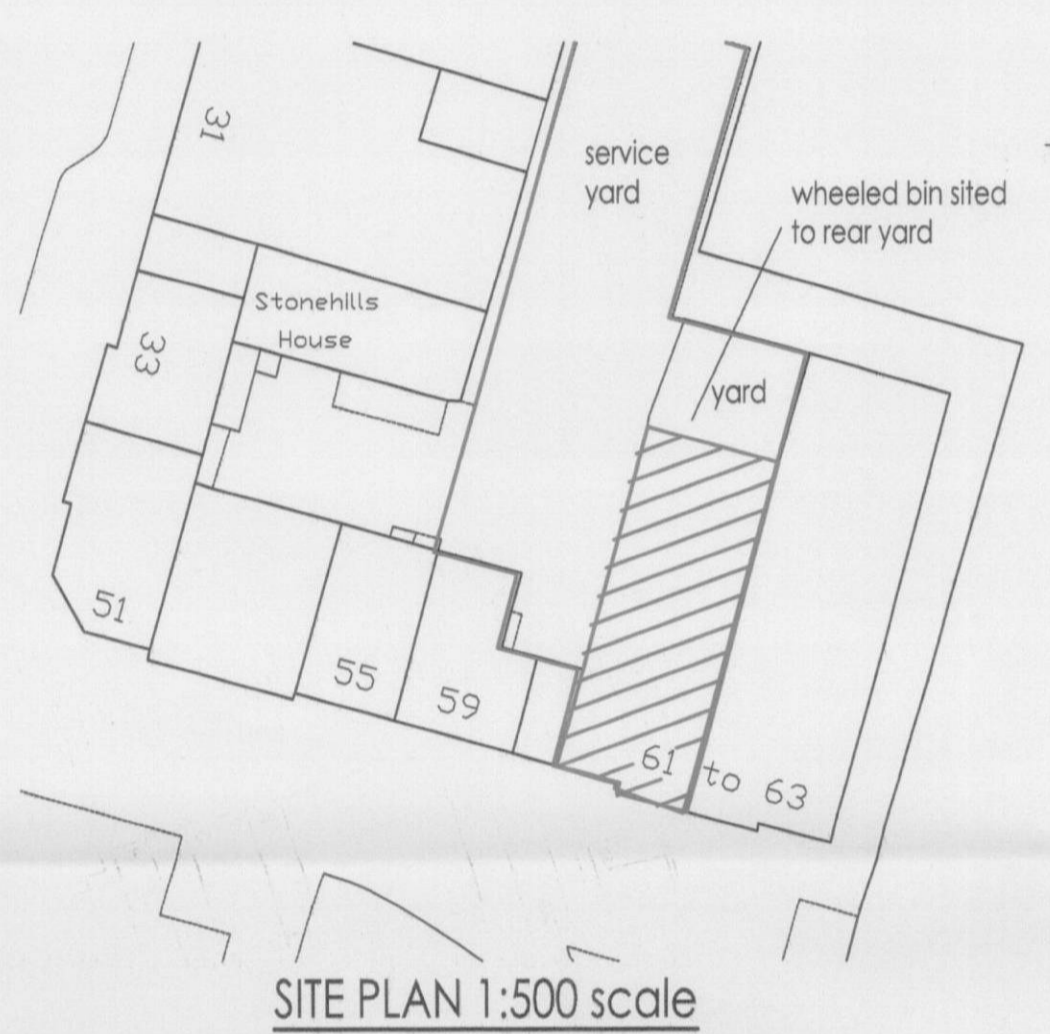

SITE PLAN 1:500 scale


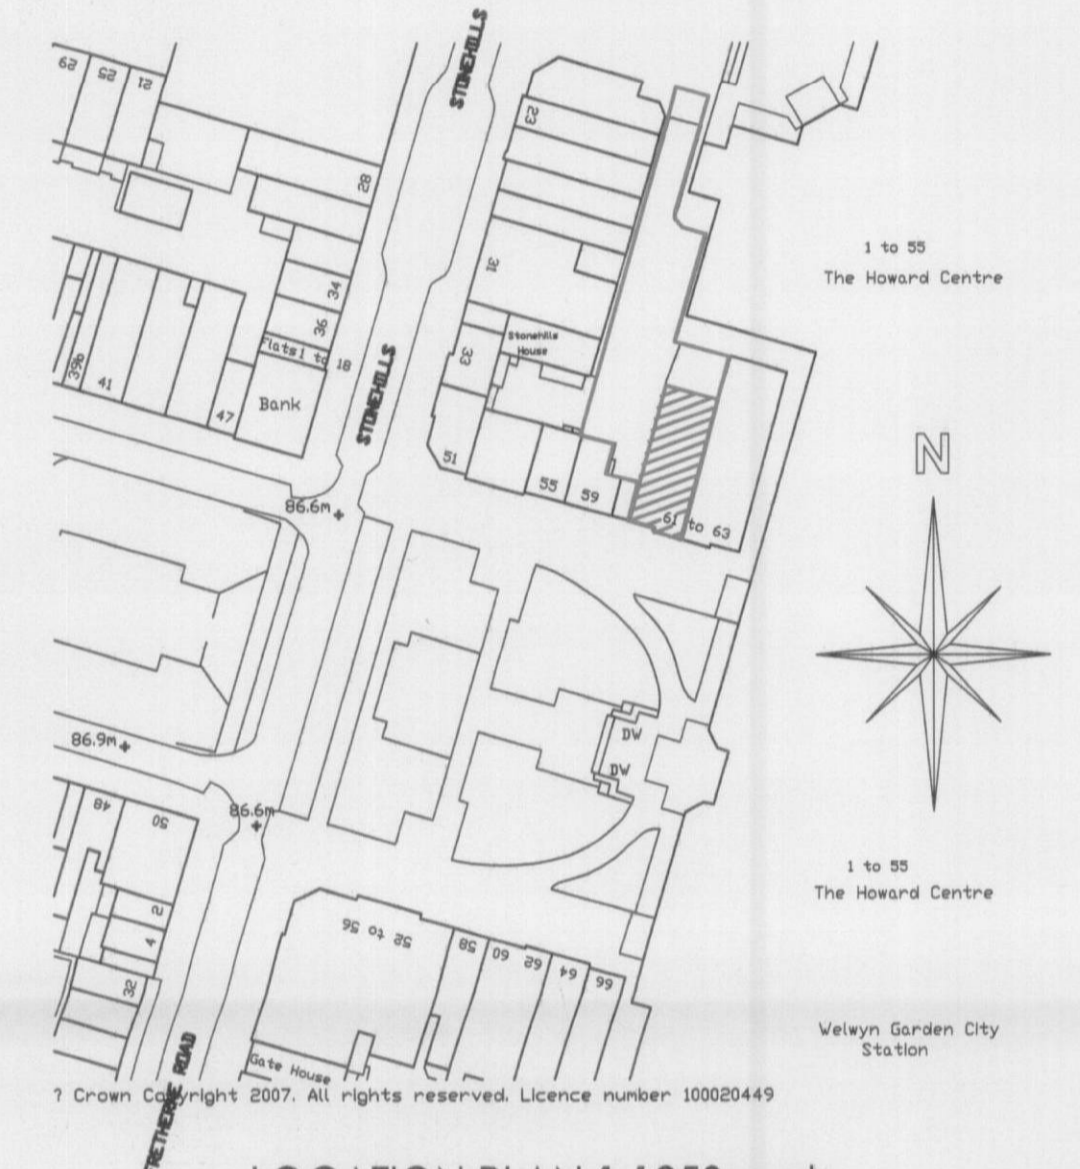


LOCATION PLAN 1:1250 scale

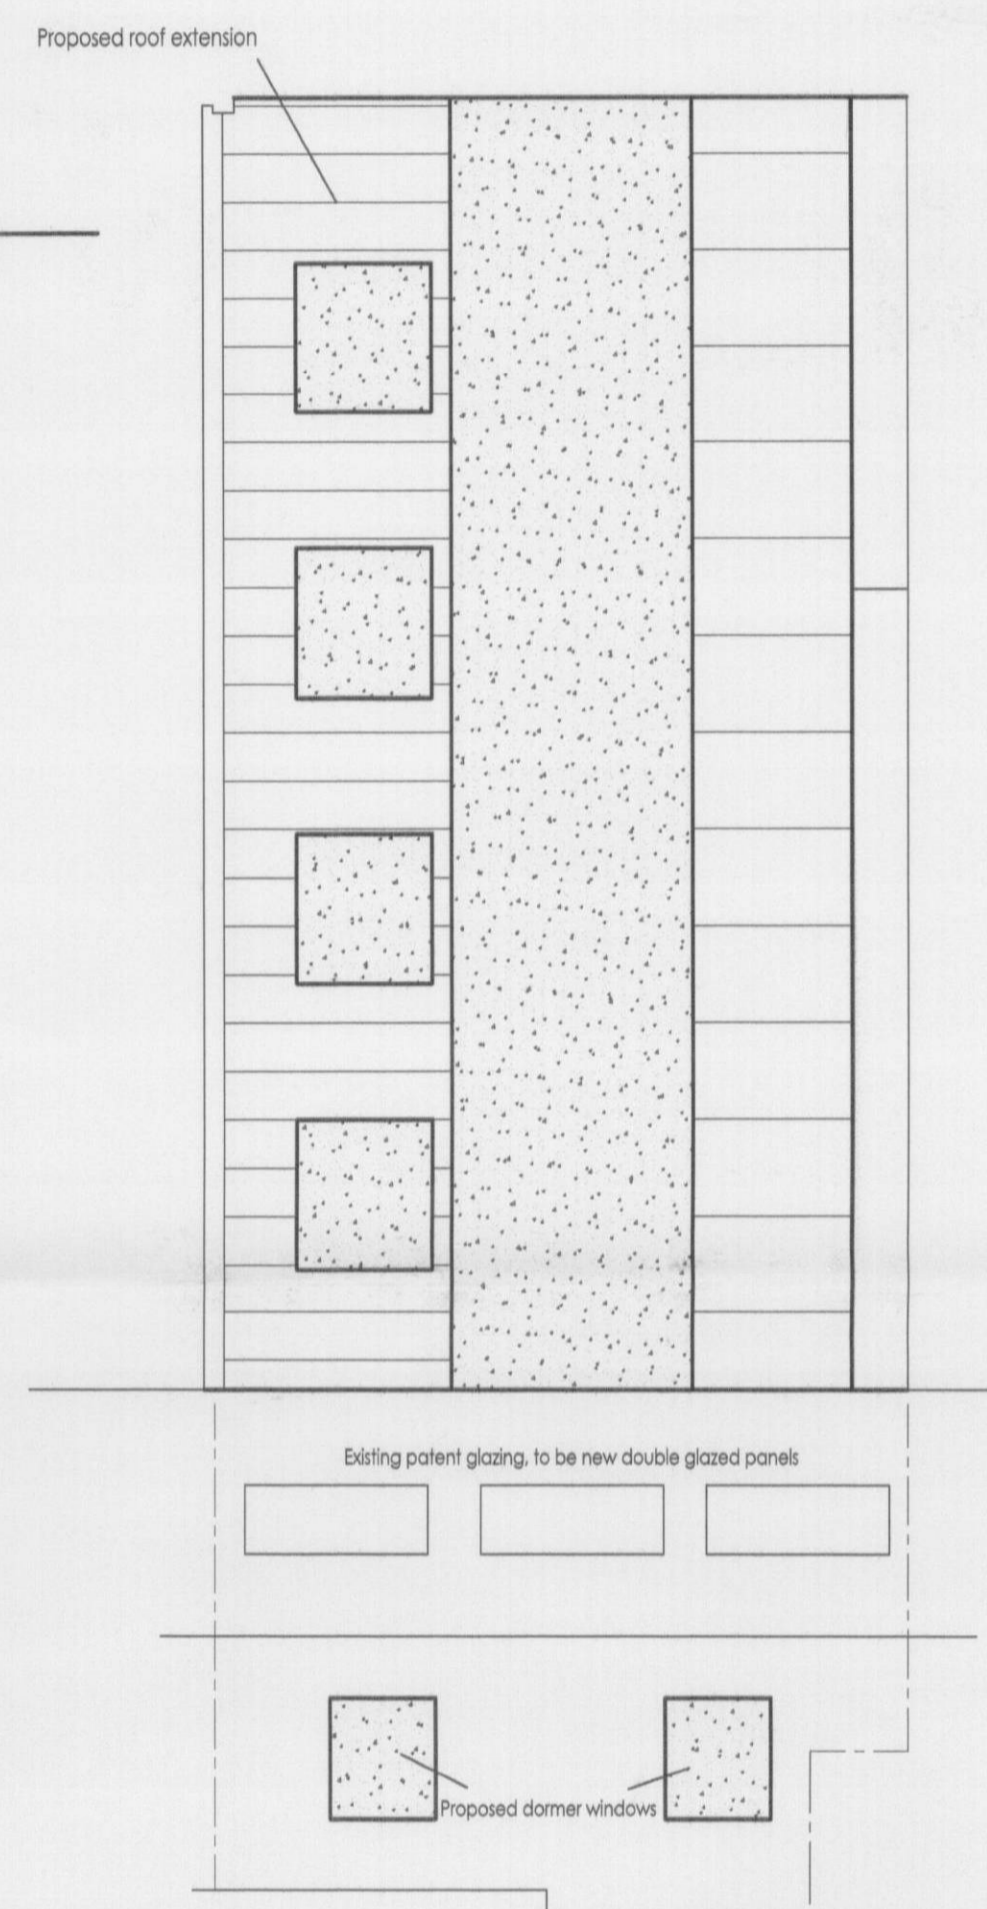


ROOF LAYOUT

PLANNING DEPARTMENT  
OFFICE COPY  
11 JUL 2008  
No.: 08/1200

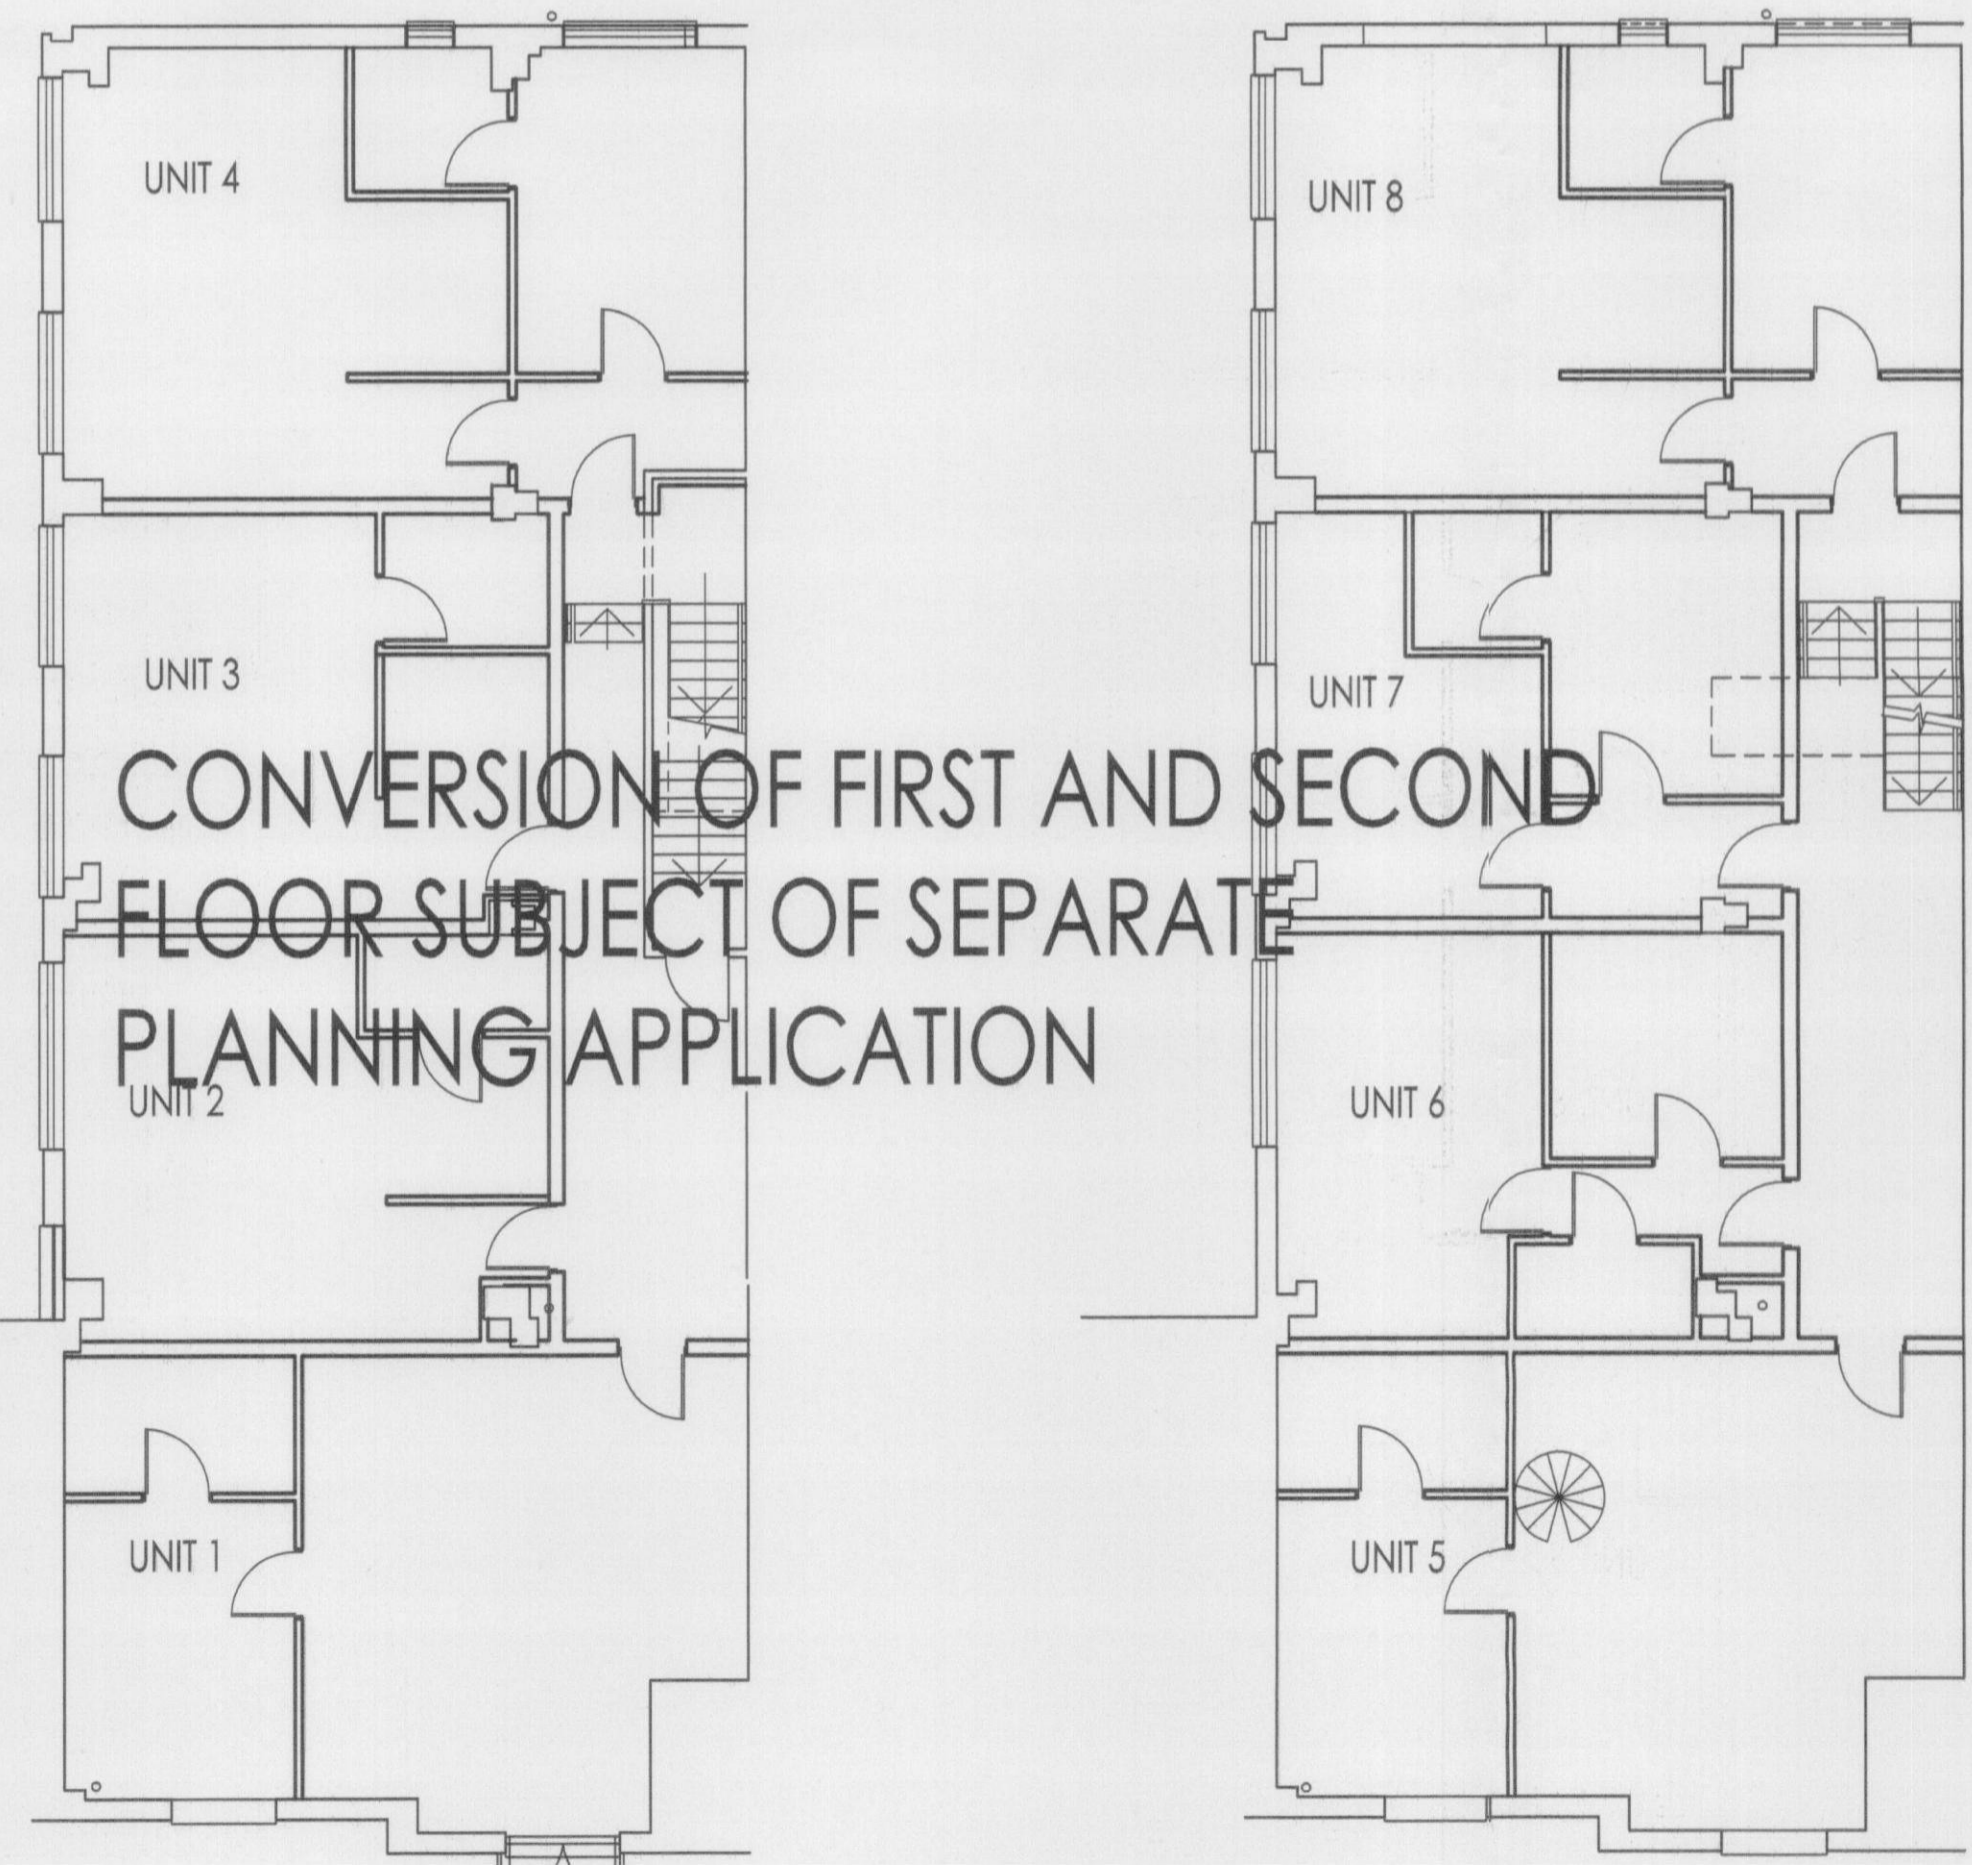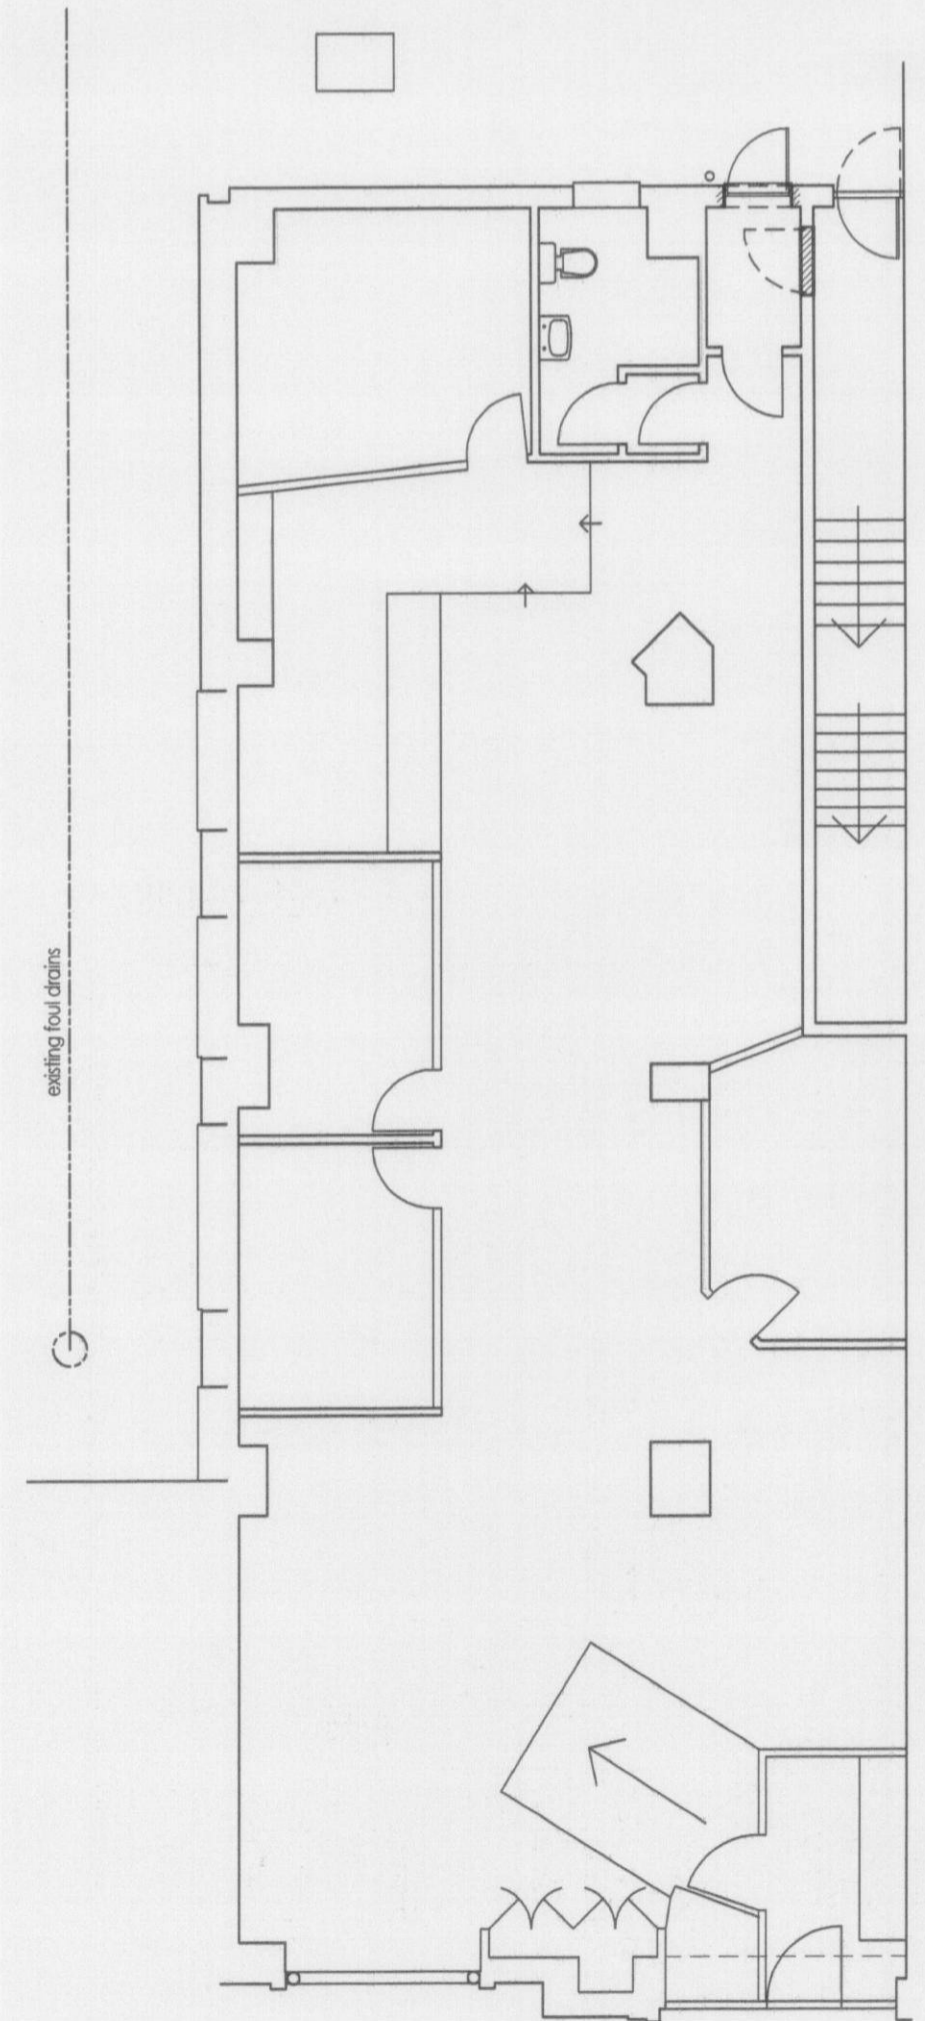

CONVERSION OF FIRST AND SECOND FLOOR SUBJECT OF SEPARATE PLANNING APPLICATION

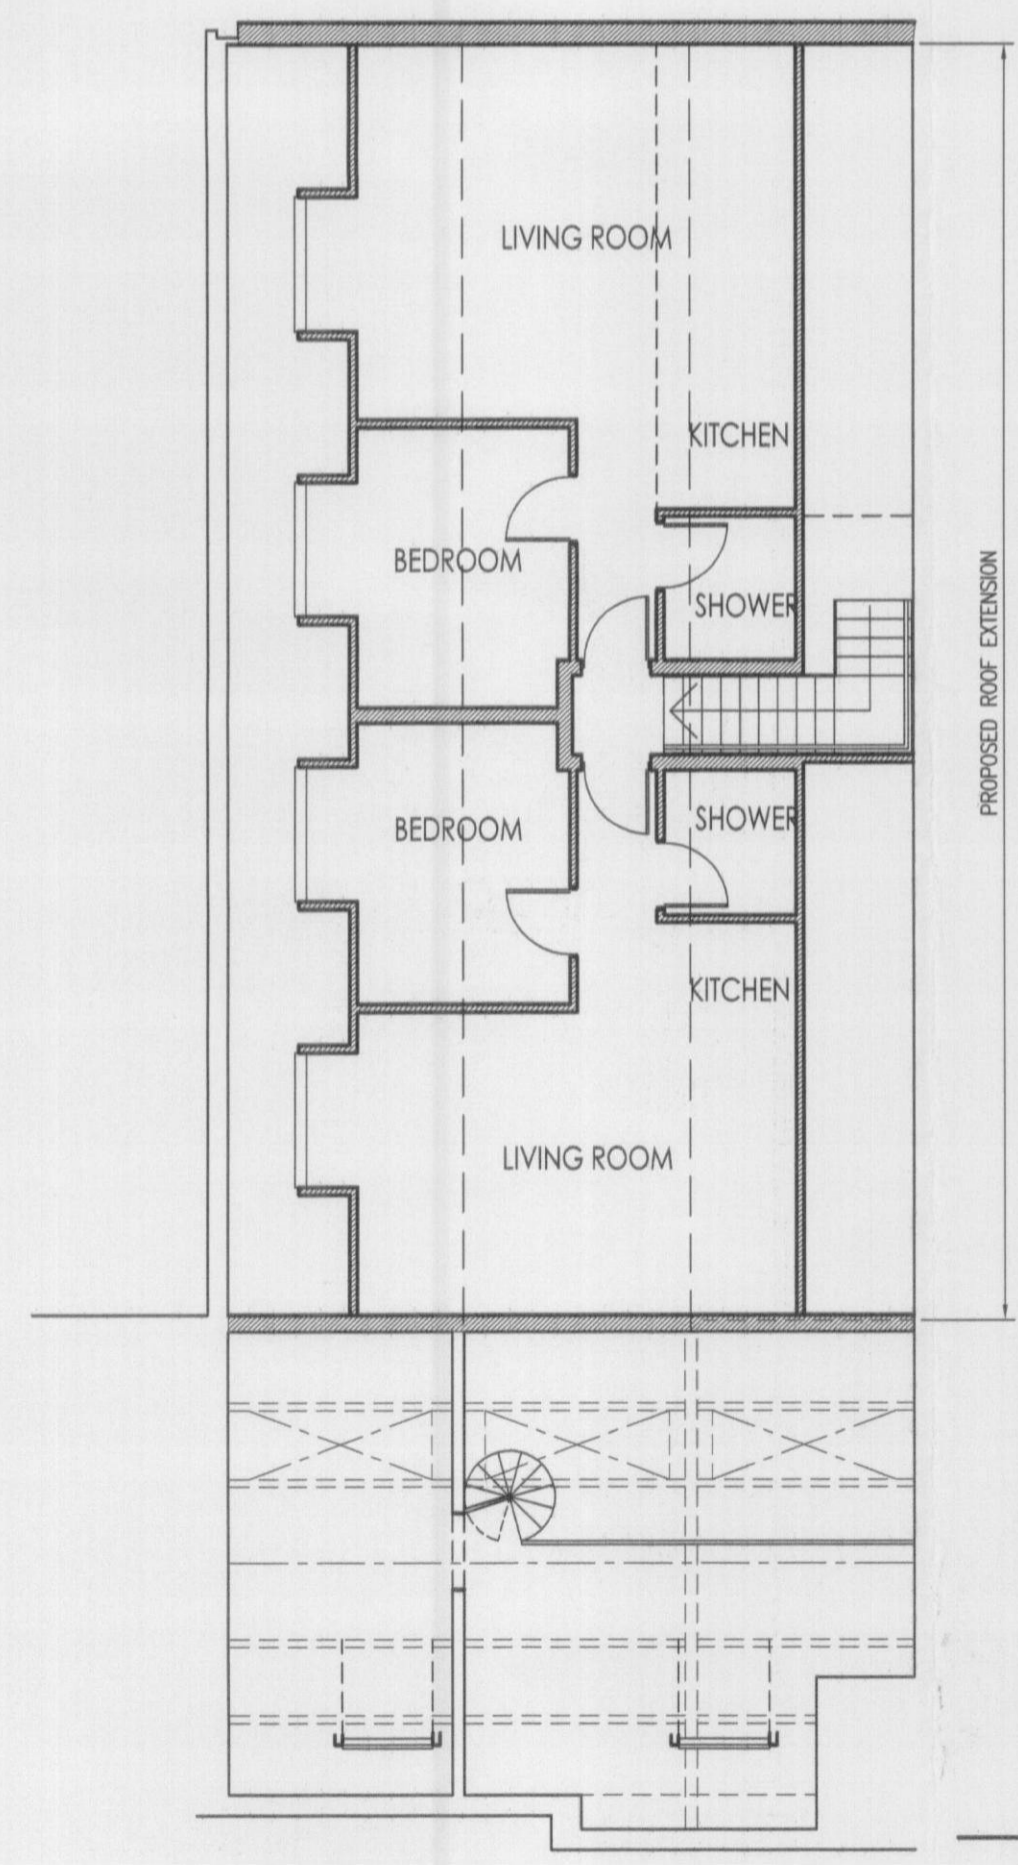

A1 paper size

**Whymark & Moulton**  
Chartered Surveyors & Building Engineers  
RICS  
20 North Street  
Sudbury Suffolk, CO10 1RB  
Tel: 01787 371371 Fax: 01787 319966

Project: Unit 1 61 Howardsgate  
Welwyn Garden City  
Proposed Roof extension containing 2 flats  
Scale: 1:100, 1:500, 1:1250 Date: Mar 2007  
Drawing No: 07/185 - 03 B

Amendments  
A June 2008 Redline amended to include service yard  
B Jul 2008 Roof Plan added