




FRONT ELEVATION

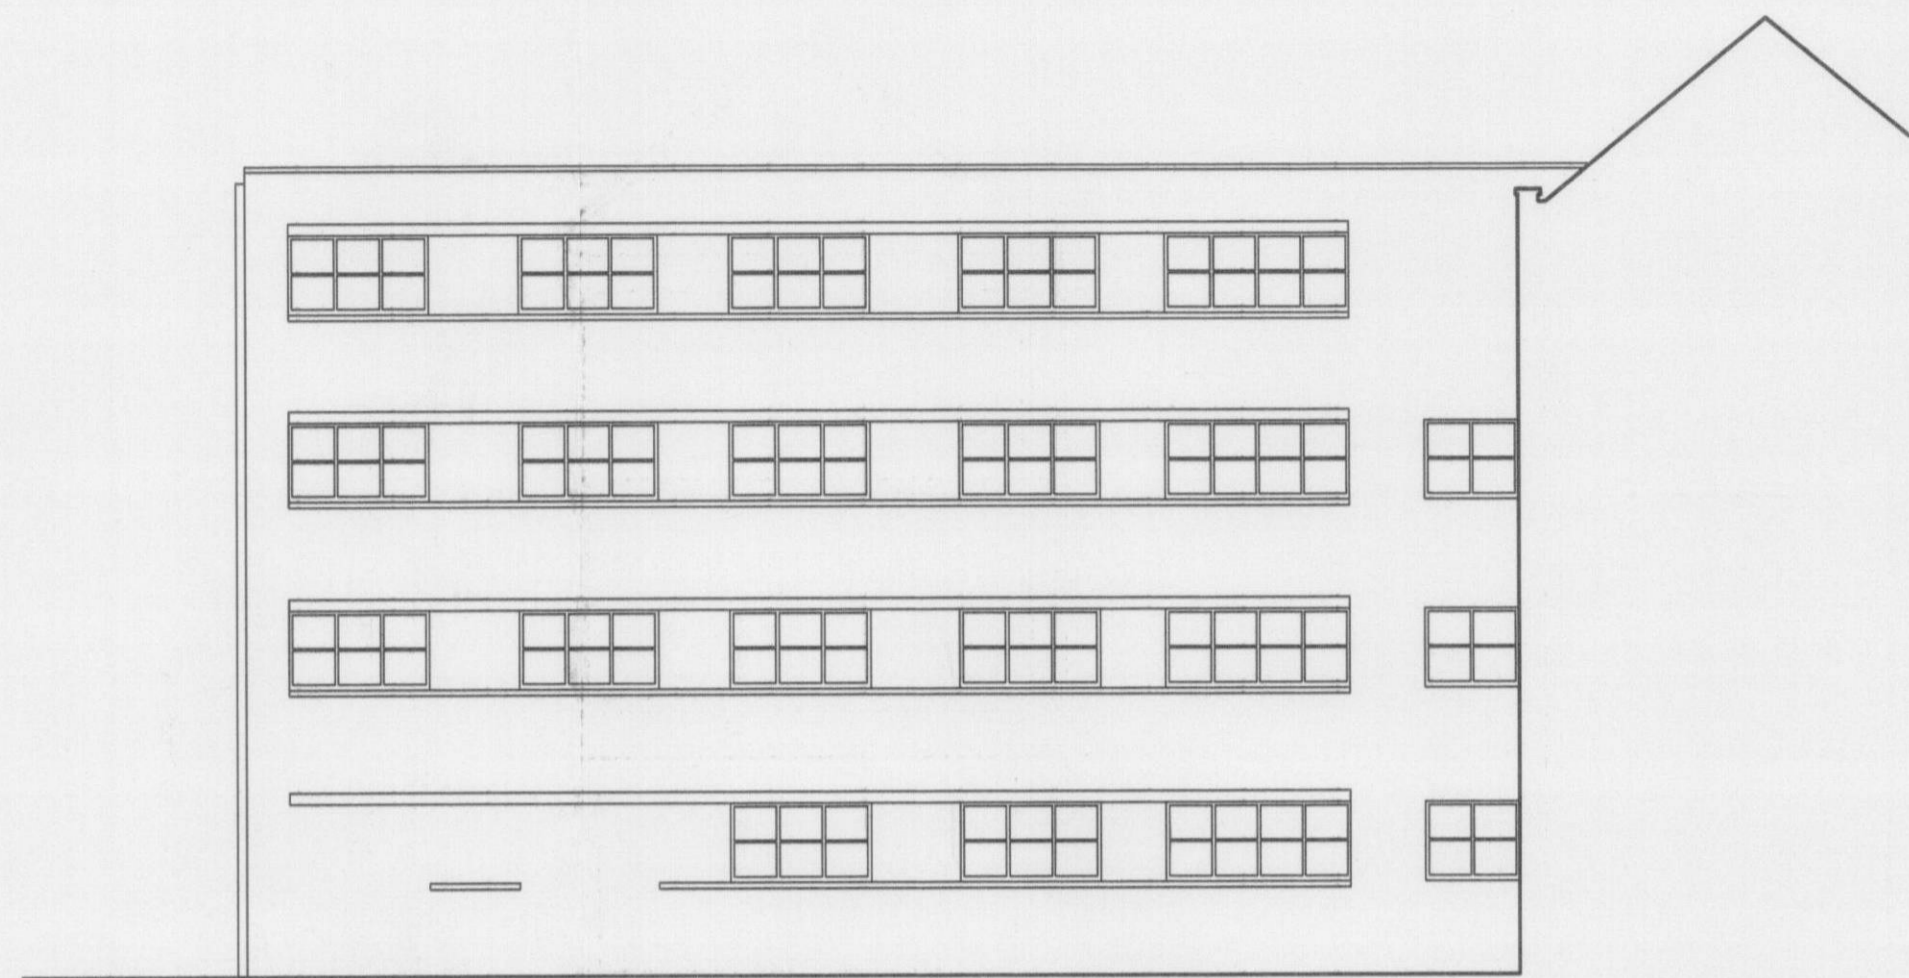


SIDE ELEVATION

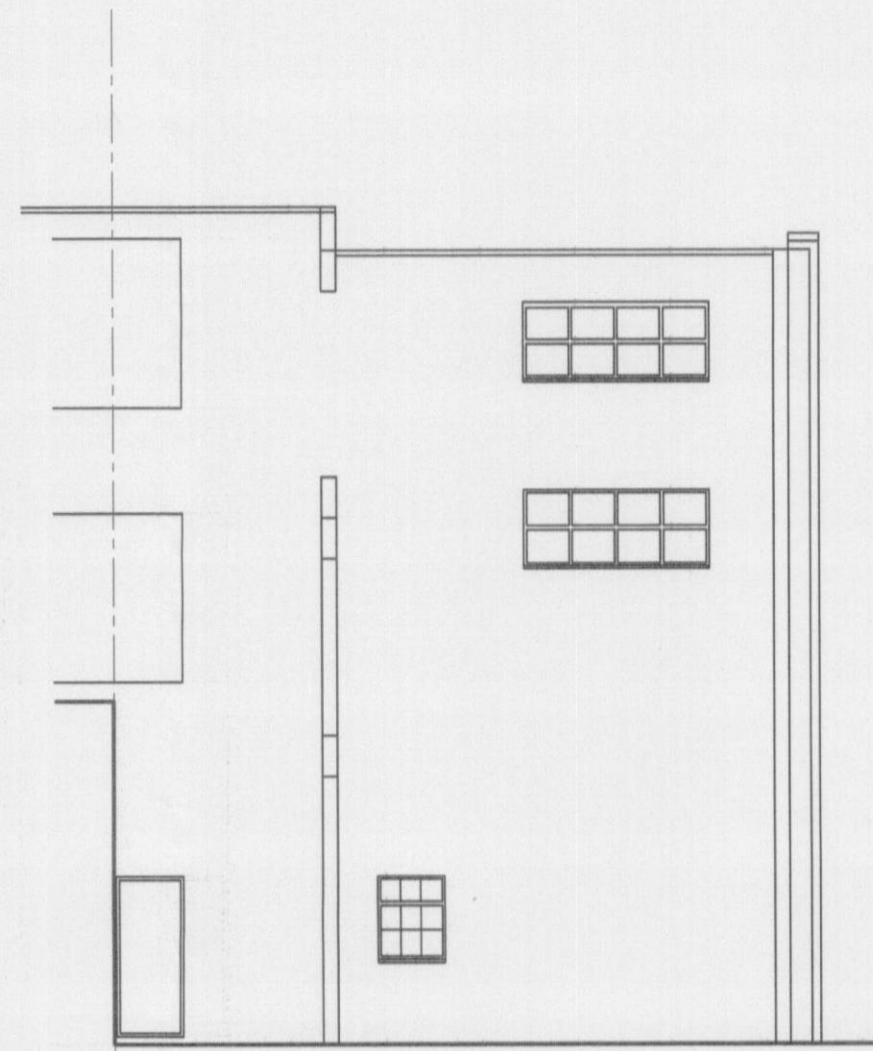


REAR ELEVATION

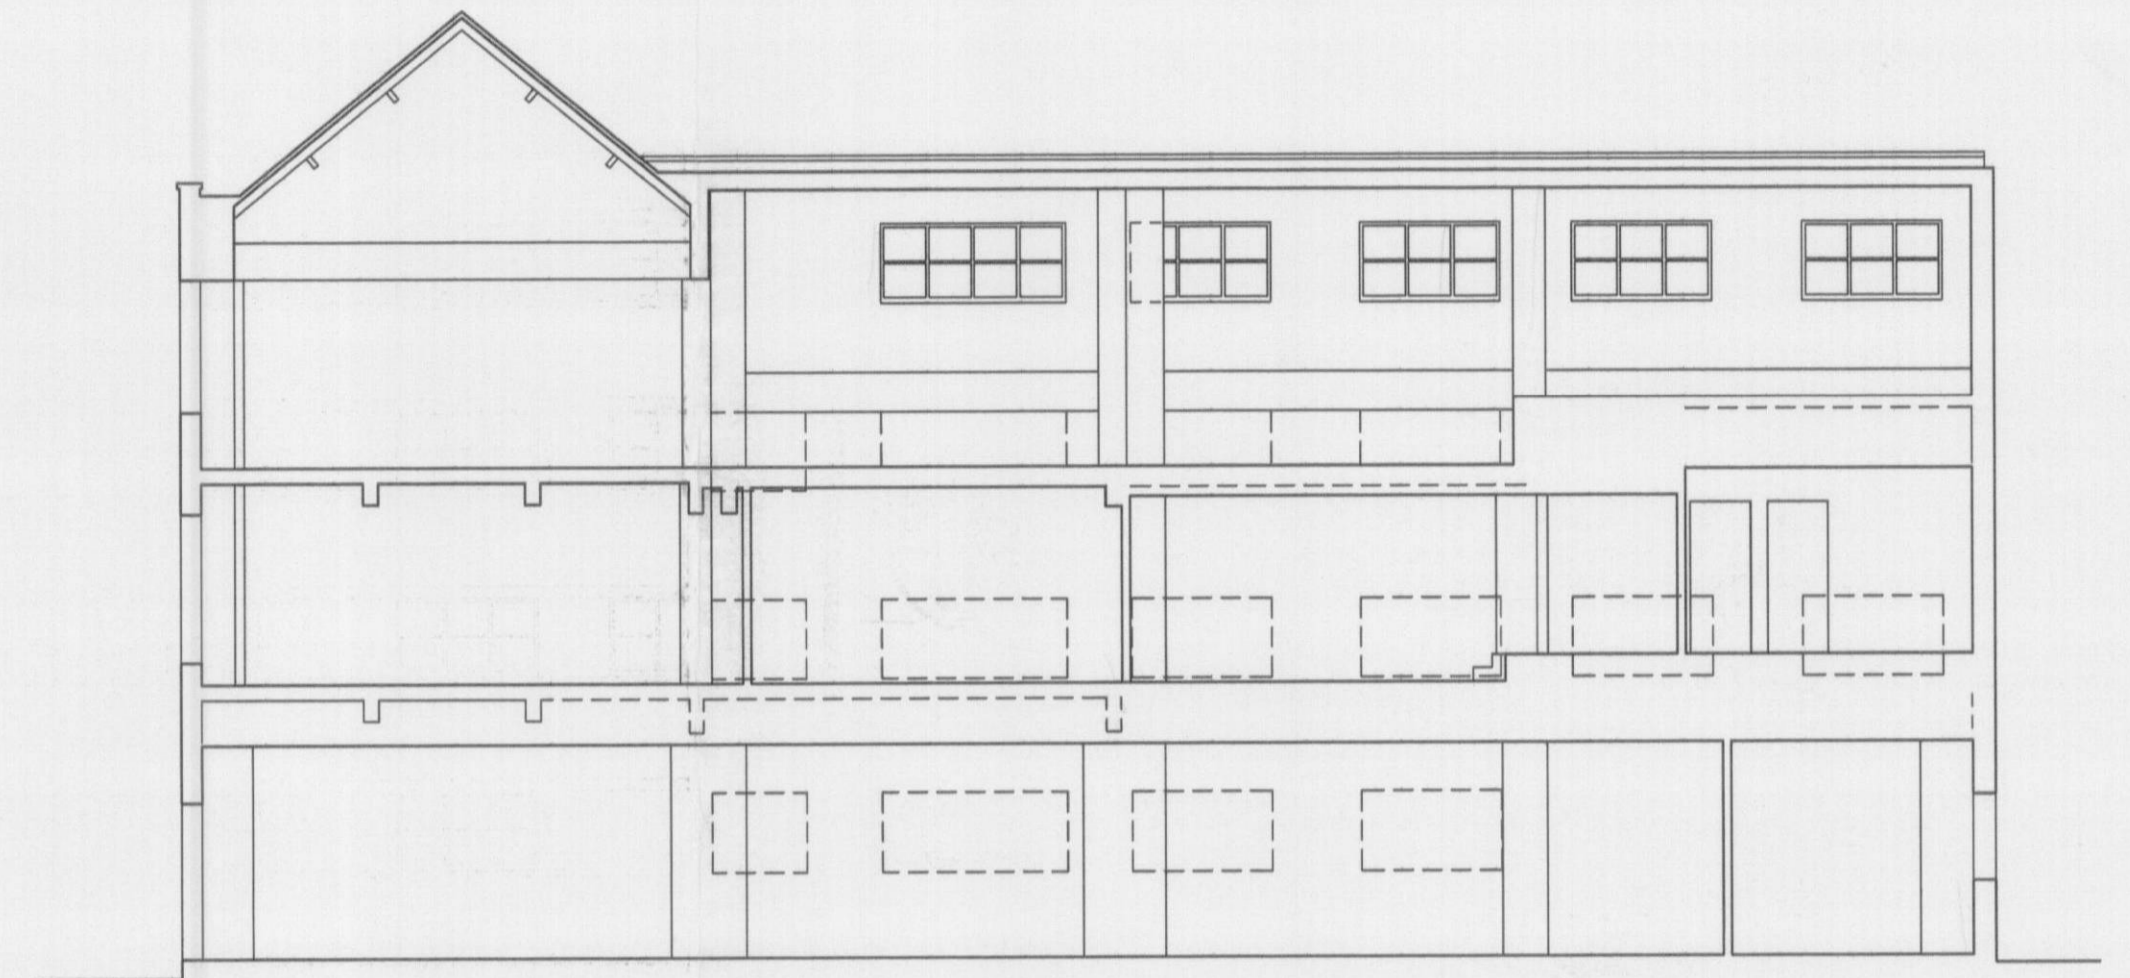


SECTION

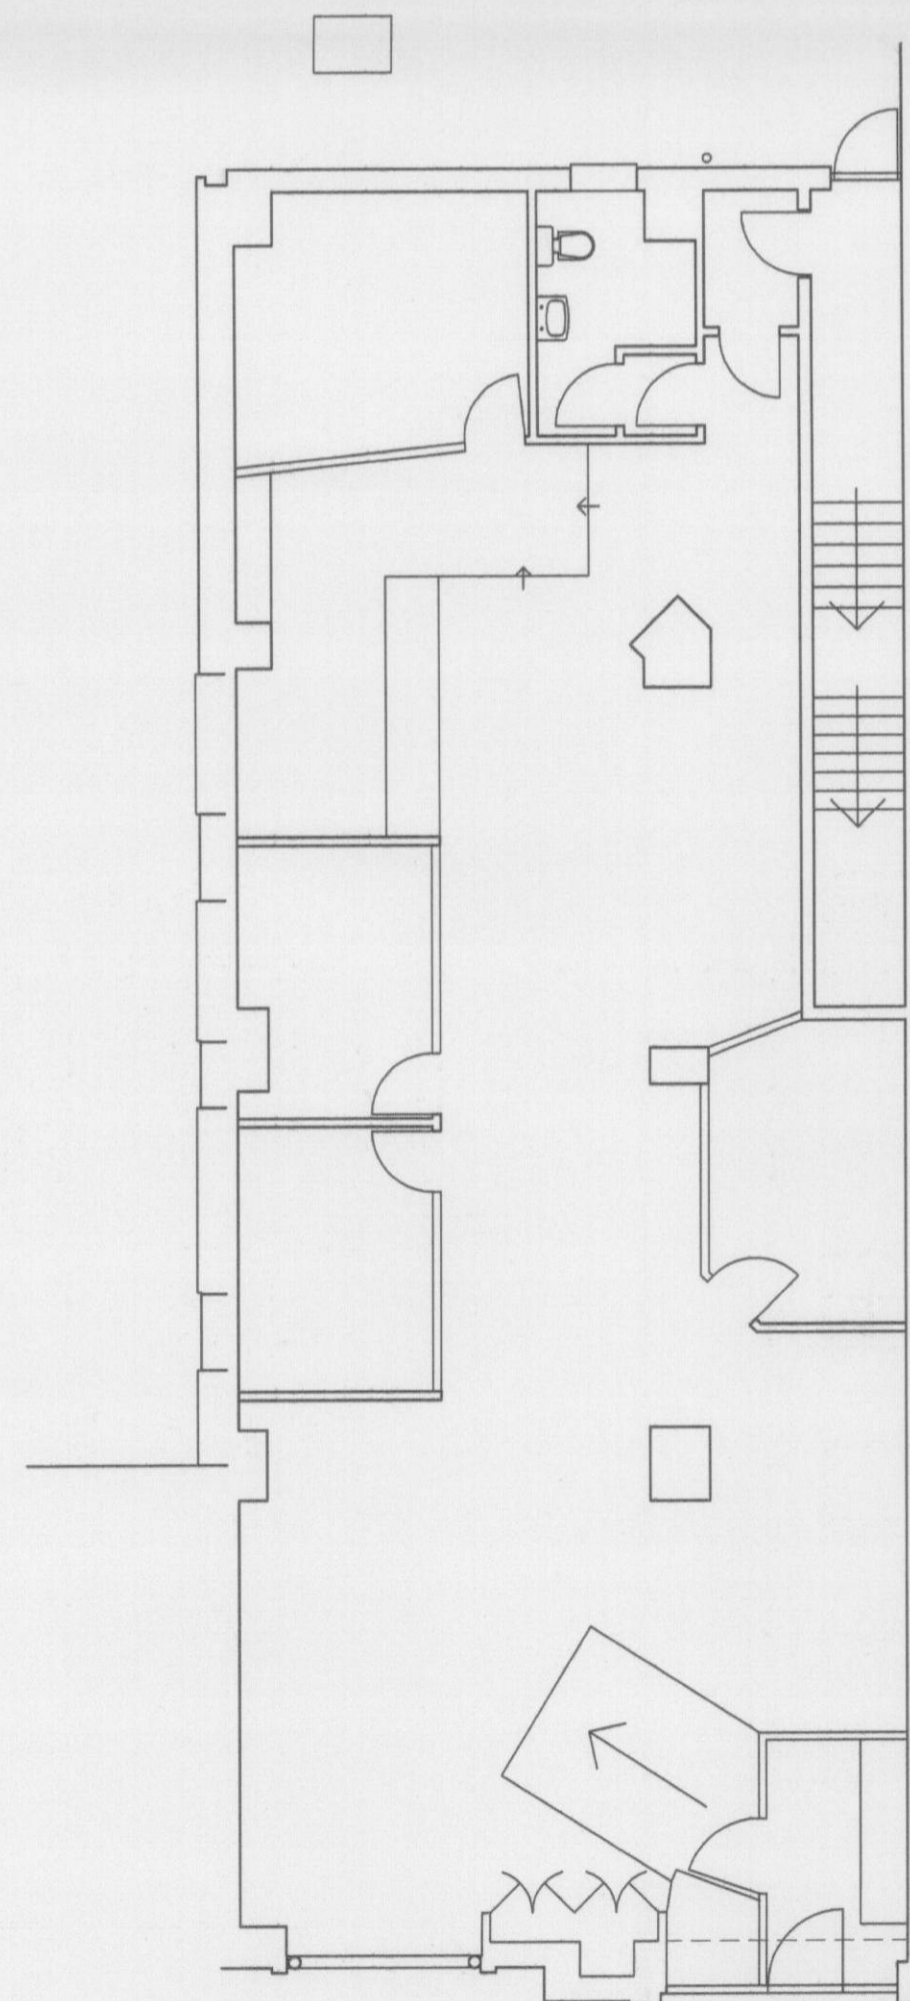


GROUND FLOOR LAYOUT

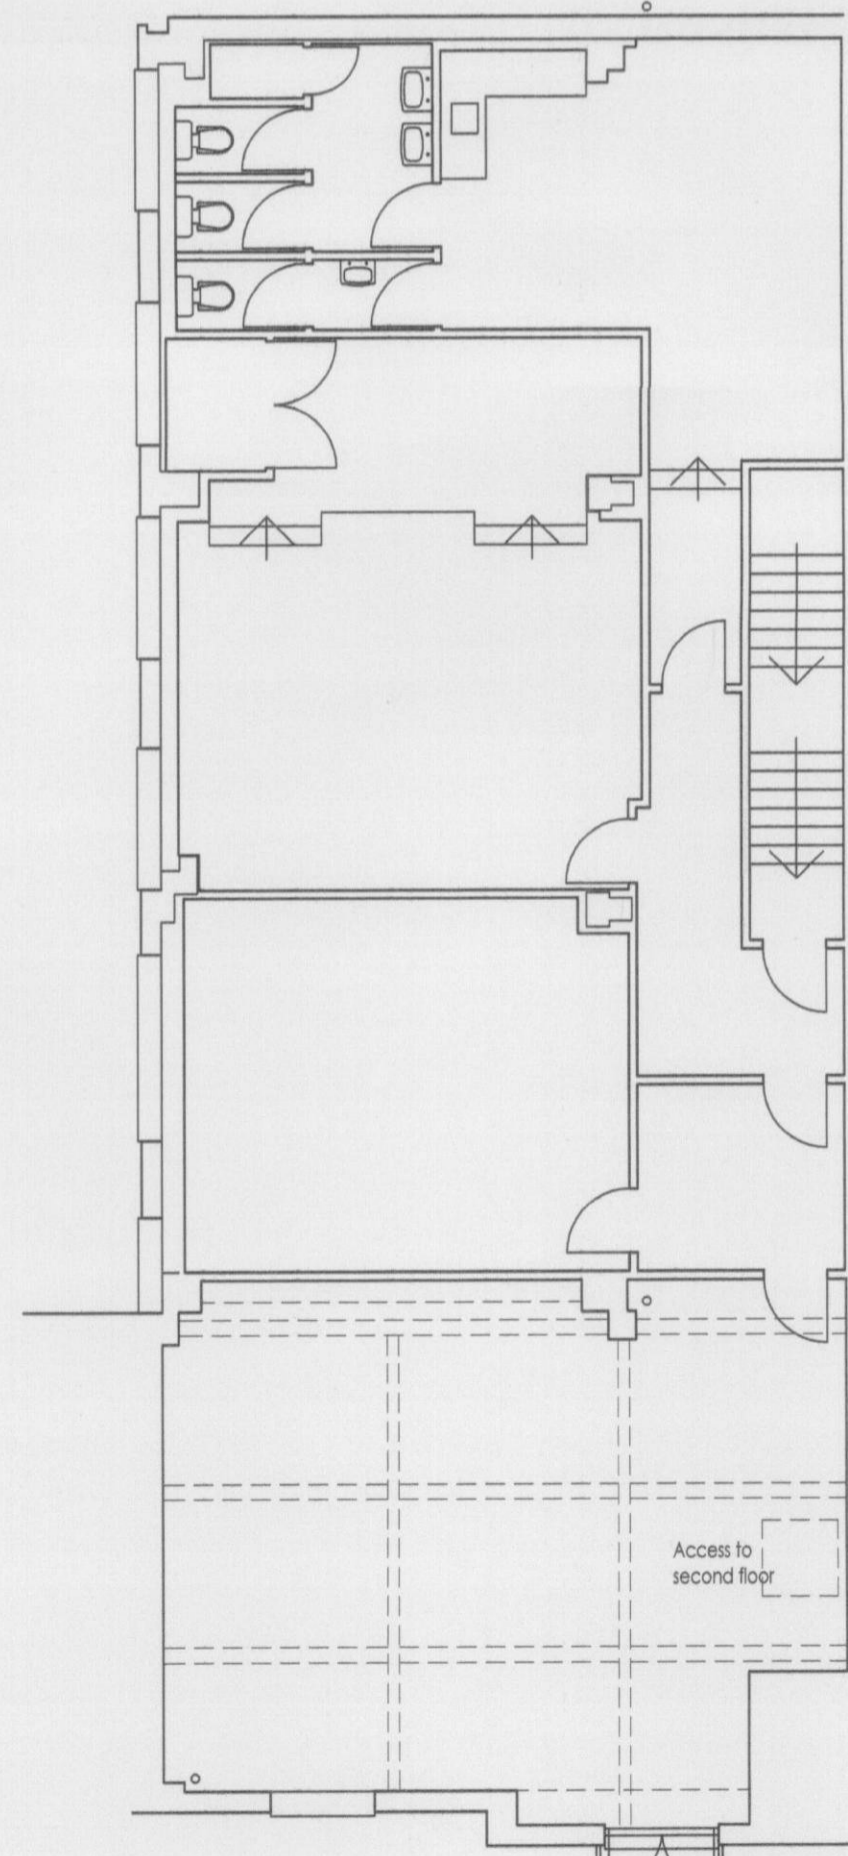

FIRST FLOOR LAYOUT

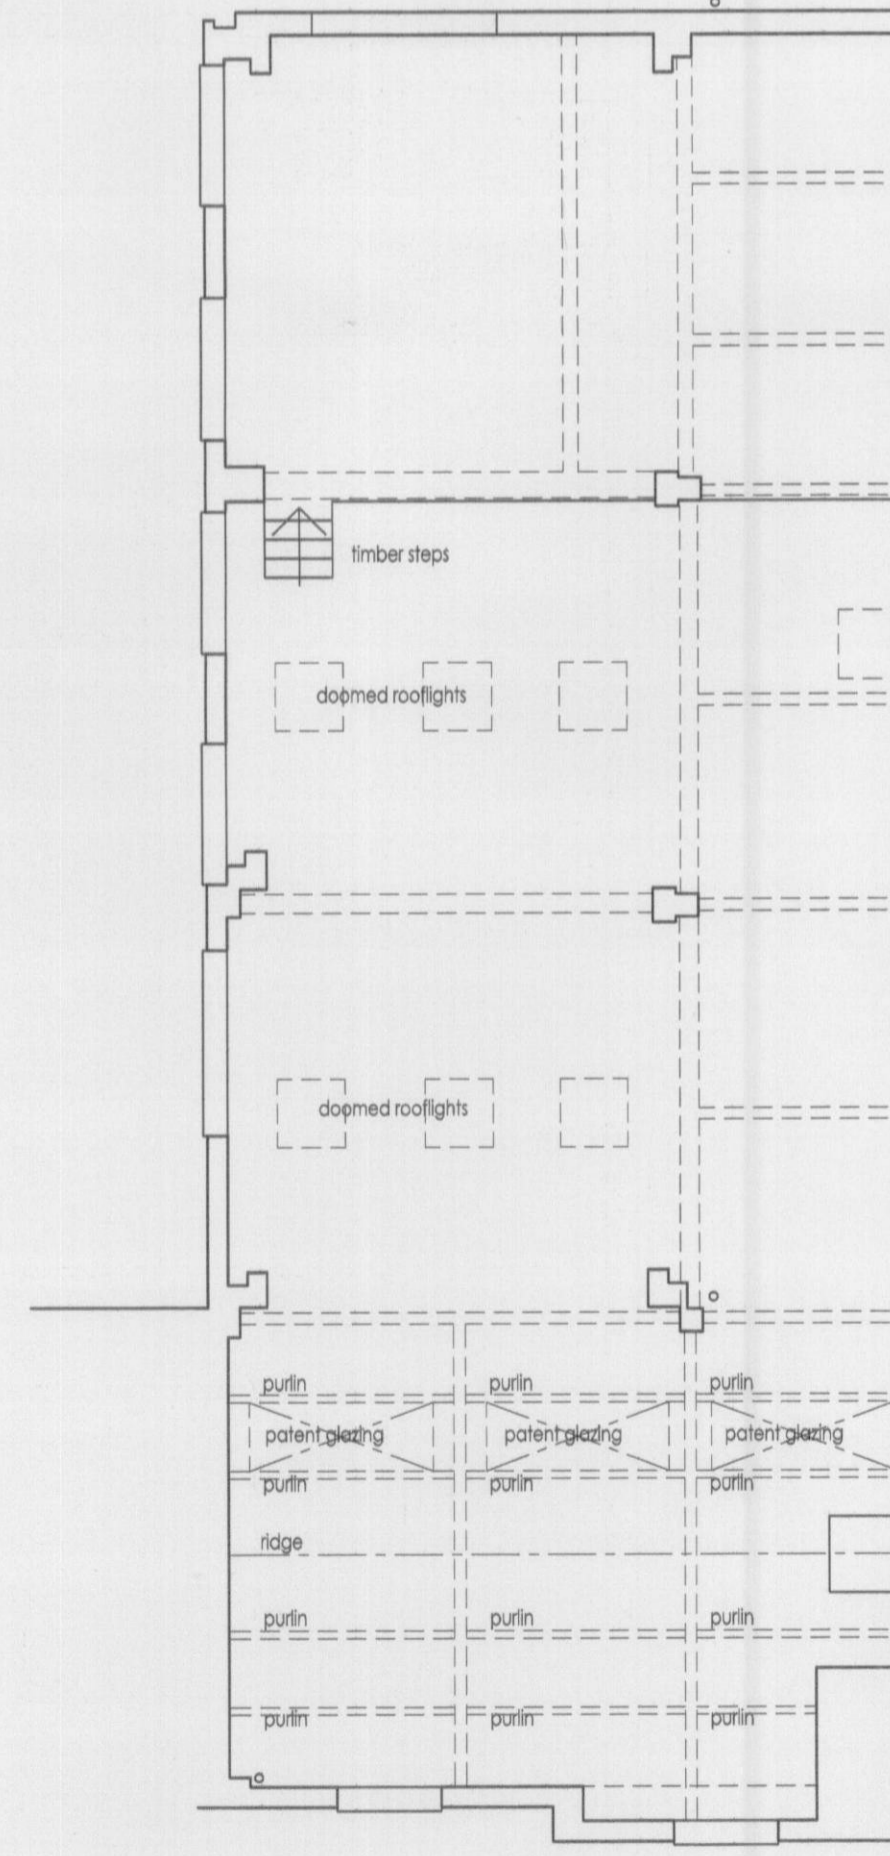


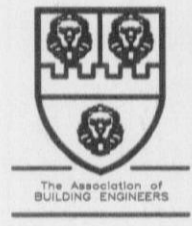
SECOND FLOOR LAYOUT

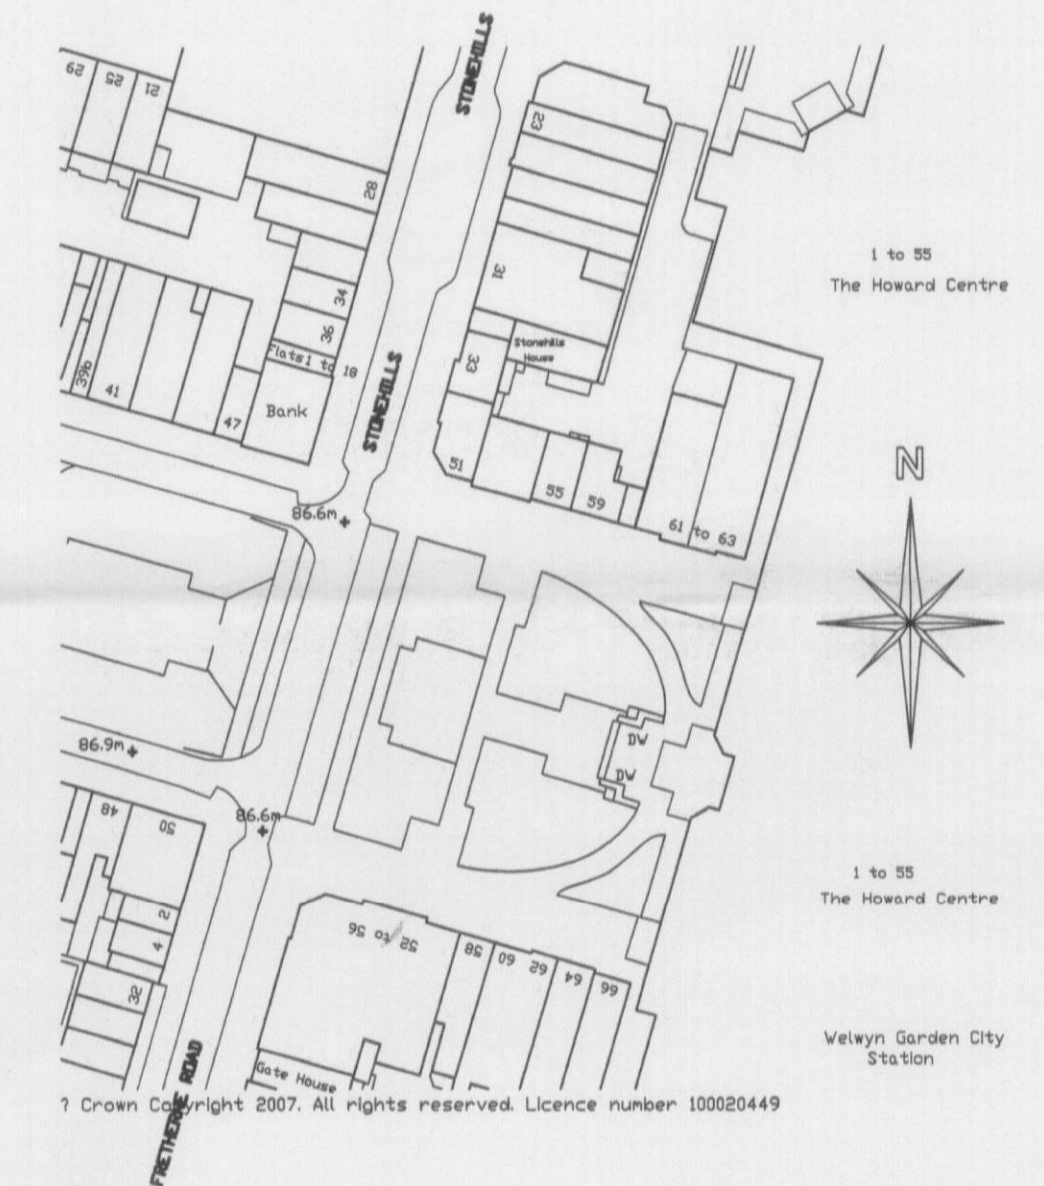

LOCATION PLAN 1:1250 scale

PLANNING DEPARTMENT
OFFICE COPY
11 JUL 2008
No.: 08/1200

Whymark & Moulton
Chartered Surveyors &
Building Engineers
20 North Street
Sudbury Suffolk. CO10 1RB
Tel: 01787 371371 Fax: 01787 319966

Project **Unit 1 61 Howardsgate
Welwyn Garden City**

as existing

Scale **1:100** @ A1 Date **Dec 2007**
Drawing No **07/185 - 01**

Amendments

