


Front Elevation


Side Elevation

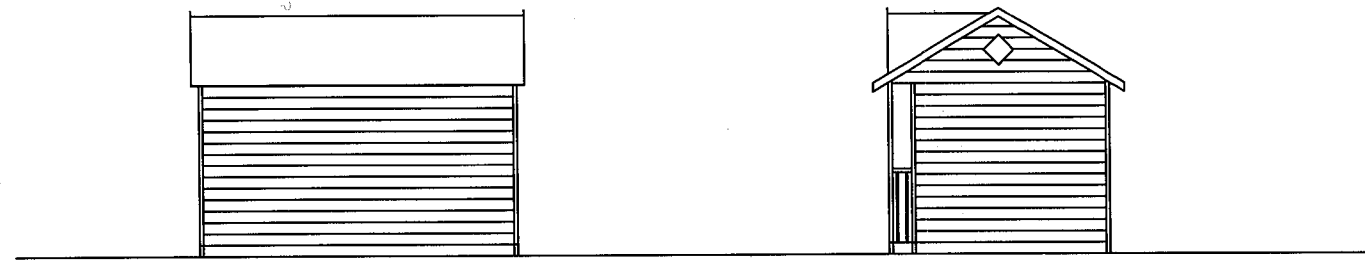


Rear Elevation

Side Elevation


WELWYN HATFIELD  
 PLANNING  
 OFFICE COPY  
 08 JUL 2008  
 No: SG/2008/135MA

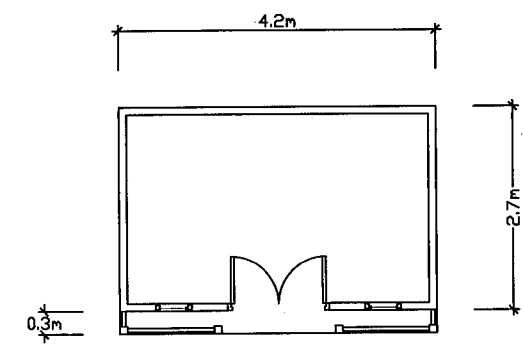

Floor Plan

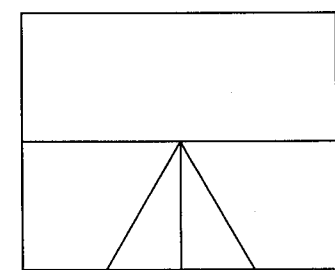

Roof Plan

 

**MILGATE HOMES**  
 MILLGATE HOUSE, RUSCOMBE LANE, RUSCOMBE,  
 TWYFORD, BERKSHIRE, RG10 9JT  
 Telephone: (01189) 343344  
 Fax: (01189) 344445

Rev	Date	Amendment	By
A	09/06/08	Scale bar added	DHL
B	25/06/08	Side Elevations amended	DHL


Status: **PLANNING**

Project Address:  
 Bedwell Park  
 Essendon

Drawing Title:  
 Tennis Court  
 Pavilion

Drawn By	DHL	Date	Feb 08
Check	GM	Scale	1:100 @ A3

Drawing No.	Rev.
4493/TCH/CR/01	B

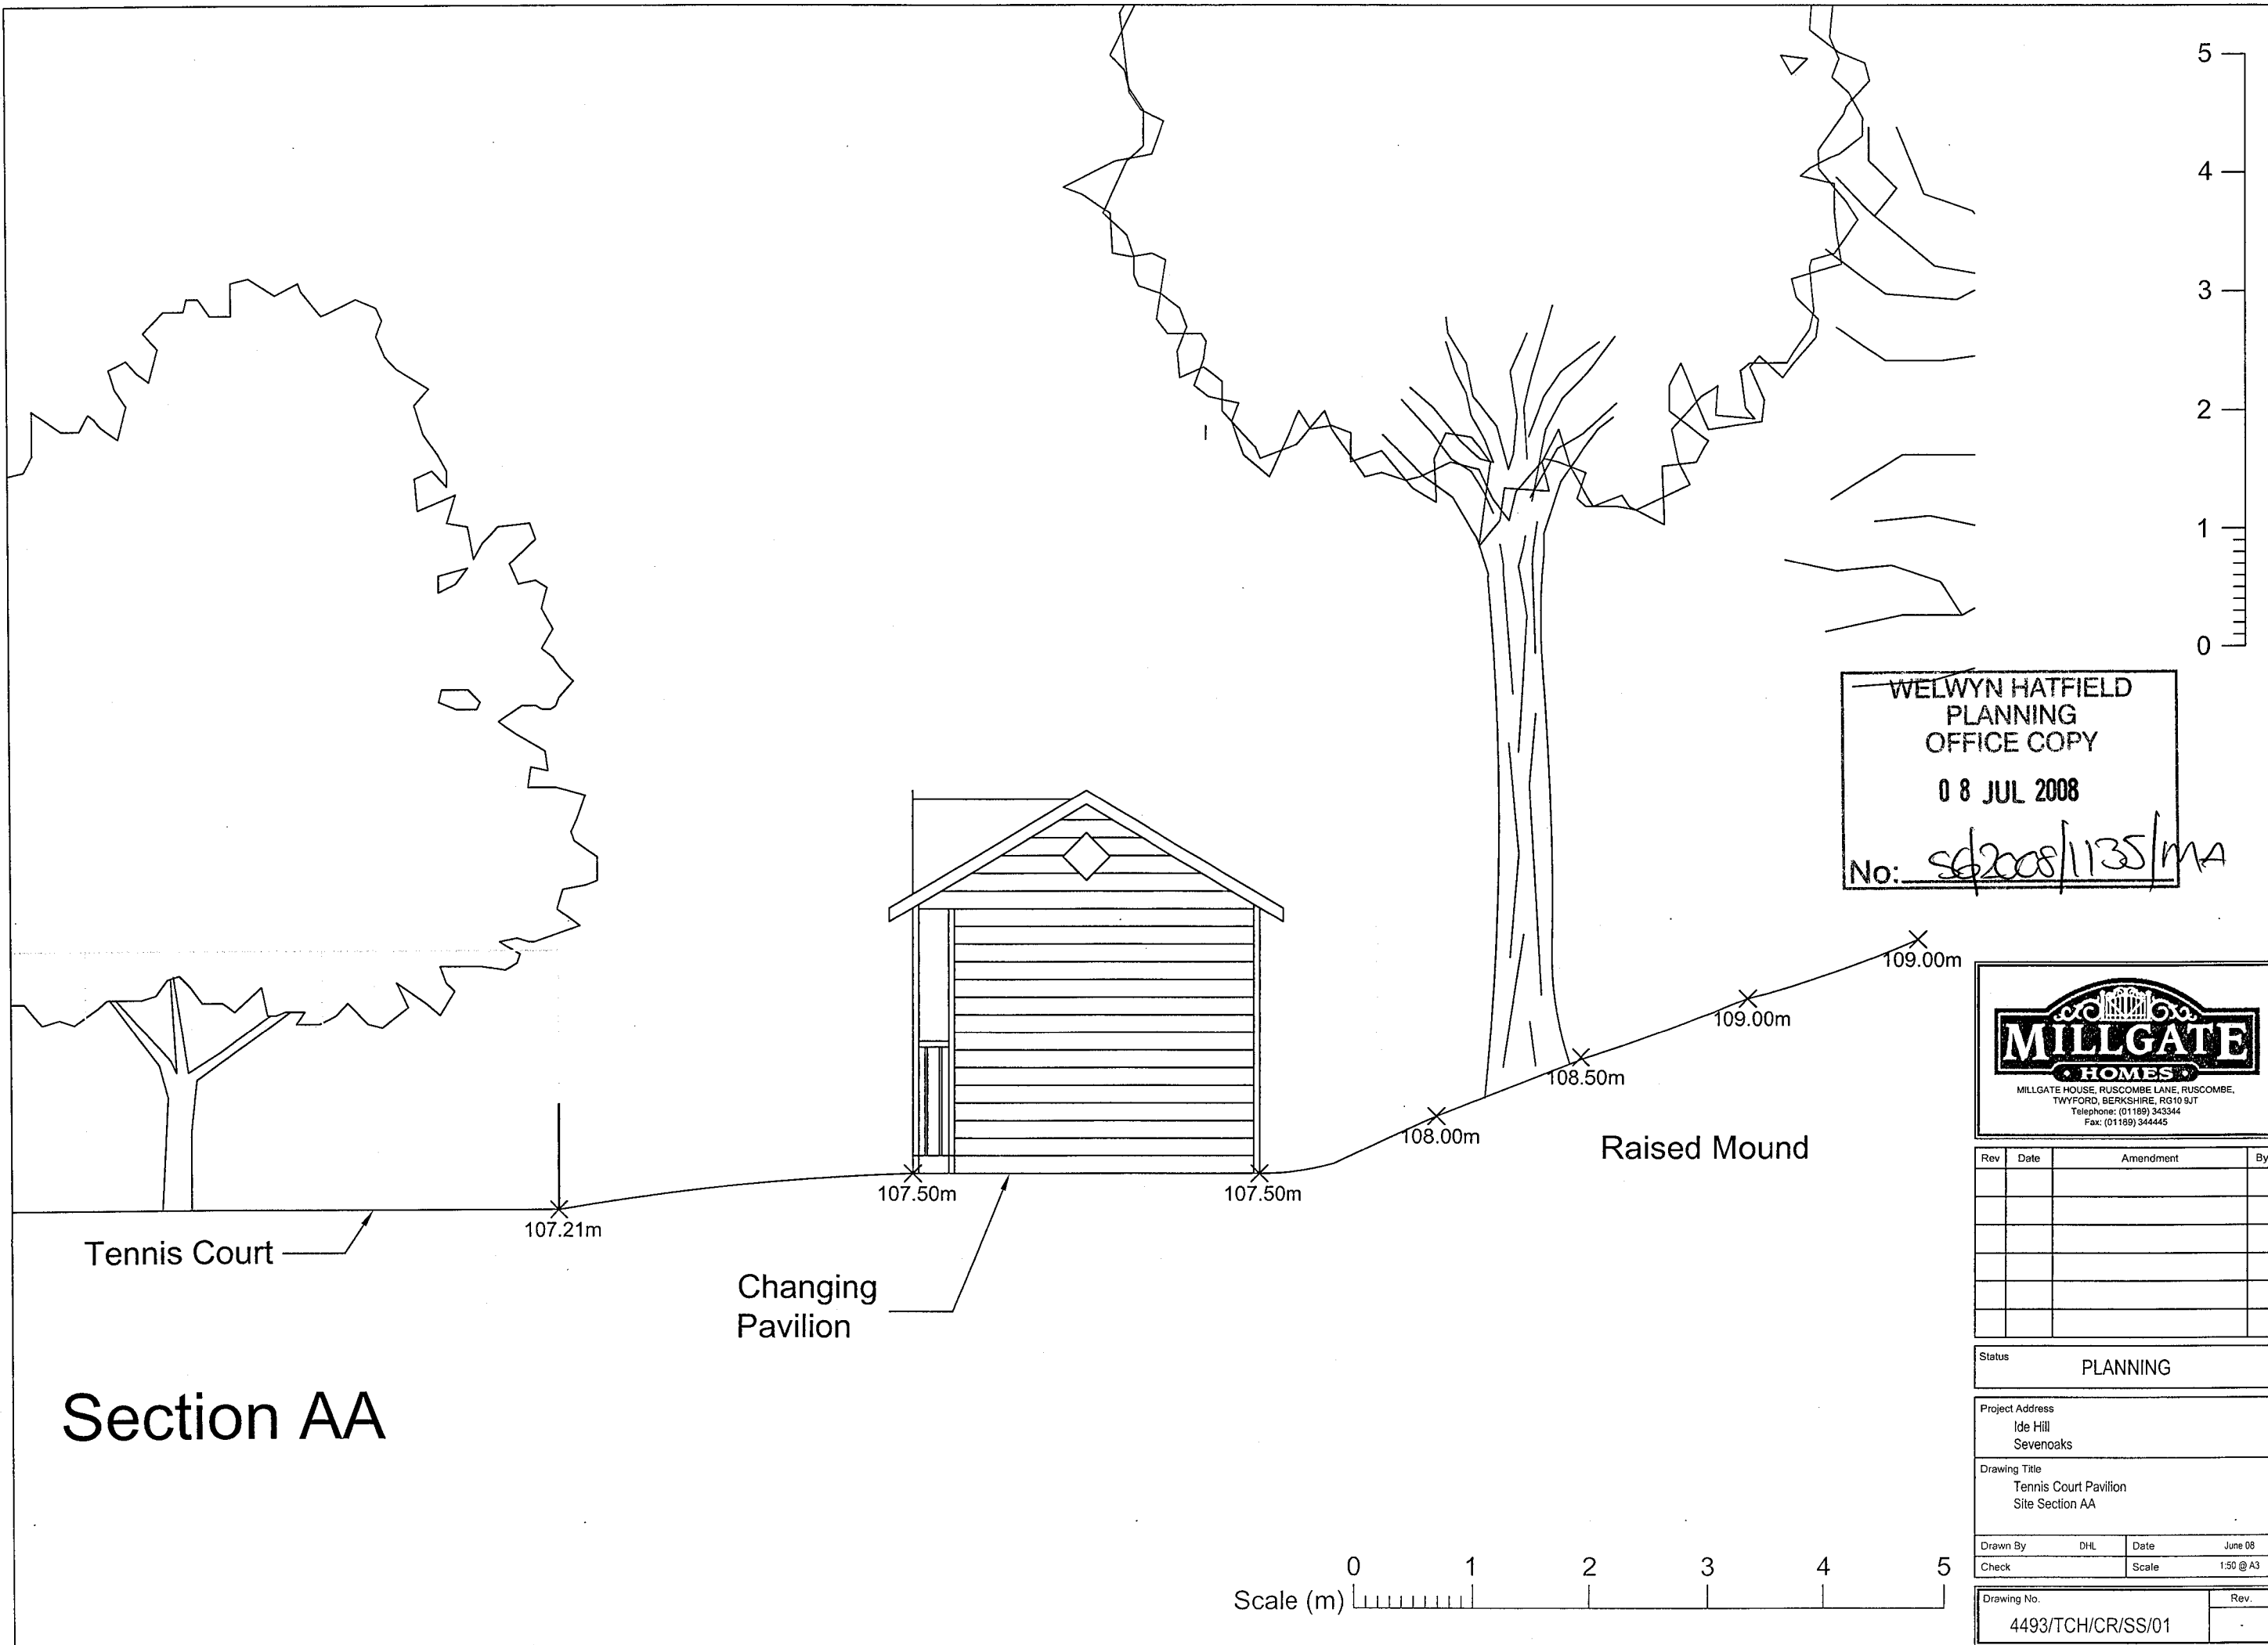

WELWYN HATFIELD  
 PLANNING  
 OFFICE COPY  
 08 JUL 2008  
 No: *sd/2008/1135/MA*



Rev	Date	Amendment	By


Status: **PLANNING**

Project Address:  
 Ide Hill  
 Sevenoaks

Drawing Title:  
 Tennis Court Pavilion  
 Site Section AA

Drawn By: DHL	Date: June 08
Check:	Scale: 1:50 @ A3

Drawing No. 4493/TCH/CR/SS/01	Rev. -
----------------------------------	-----------

 

# Section AA