




Front Elevation with adjacent properties




Side Elevation




Rear Elevation and site

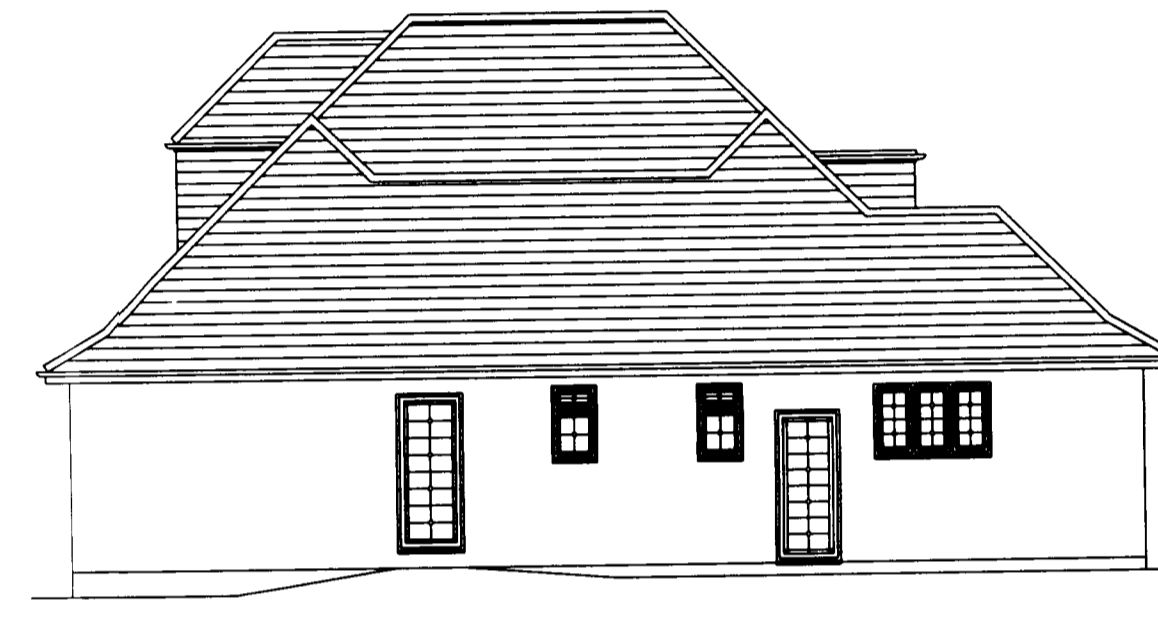


Side Elevation

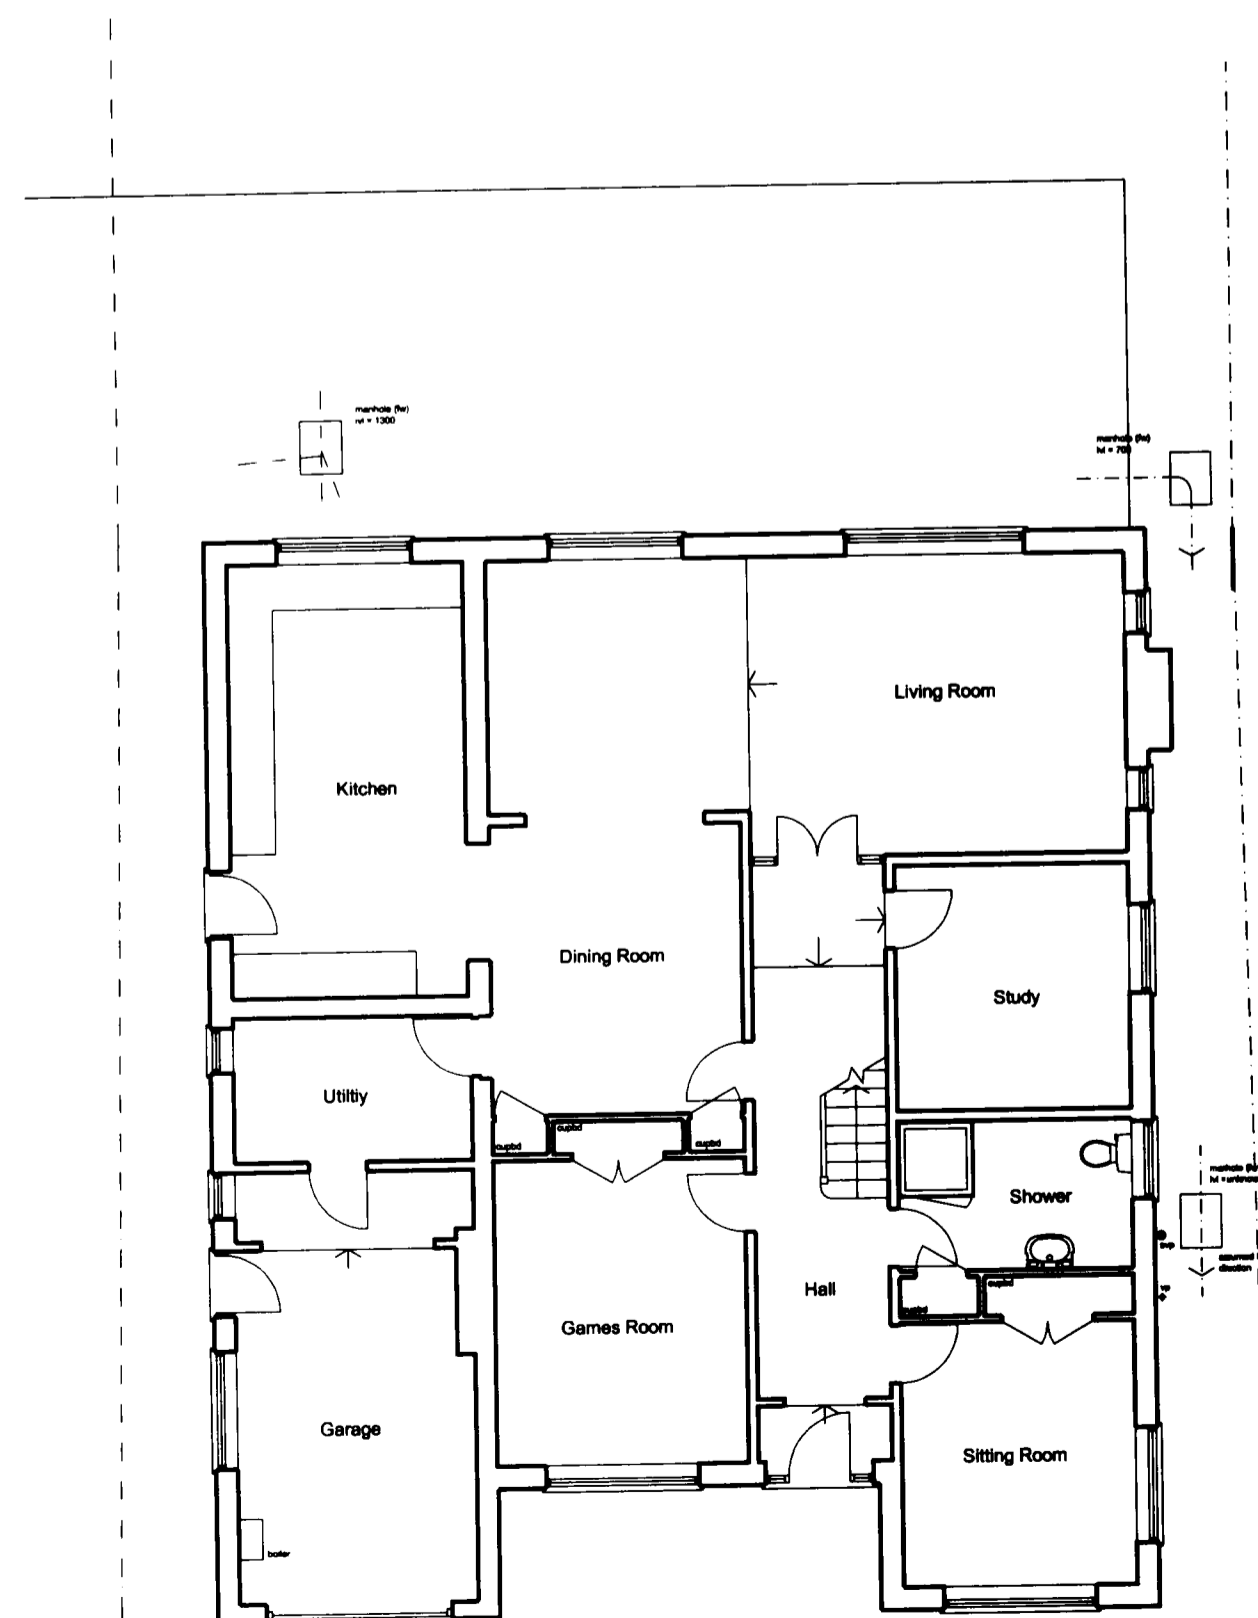


Ground Floor Plan

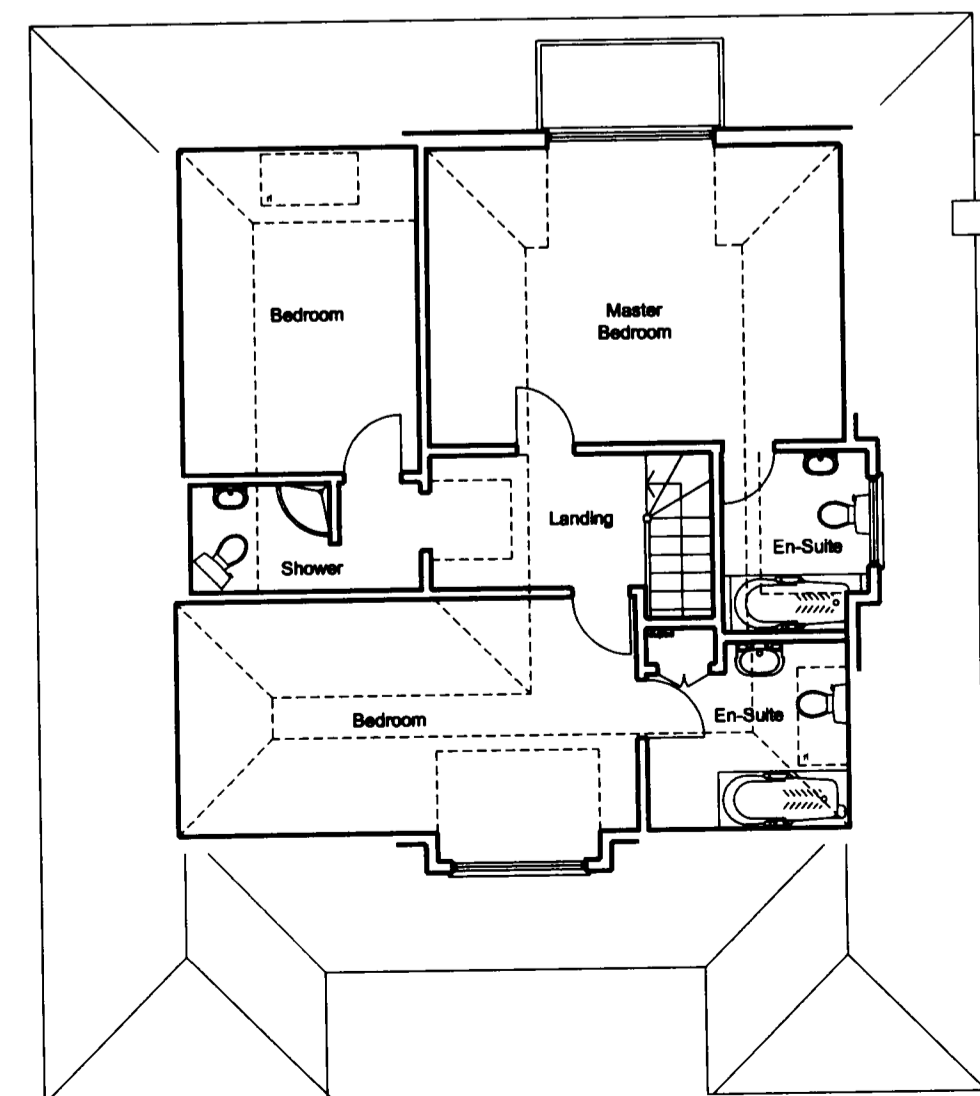

First Floor Plan

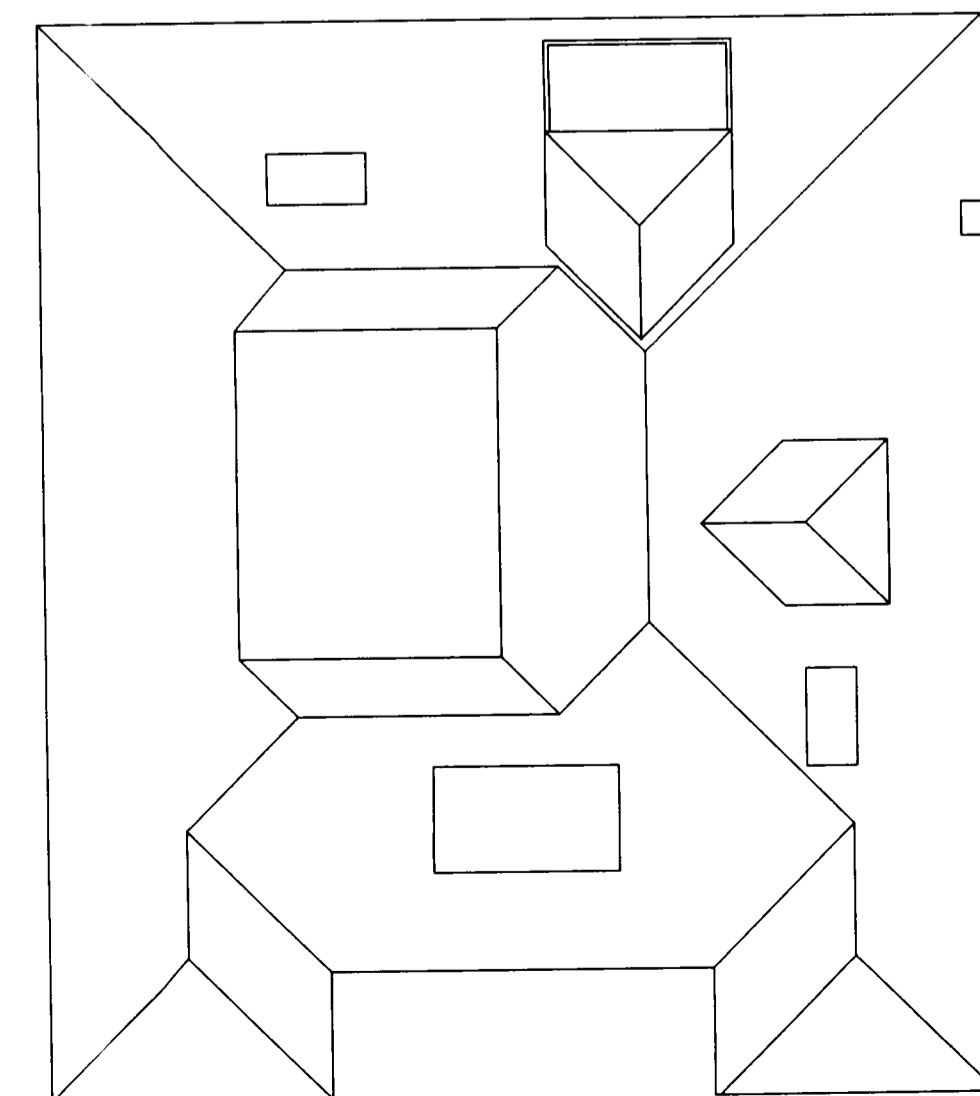


Roof Plan

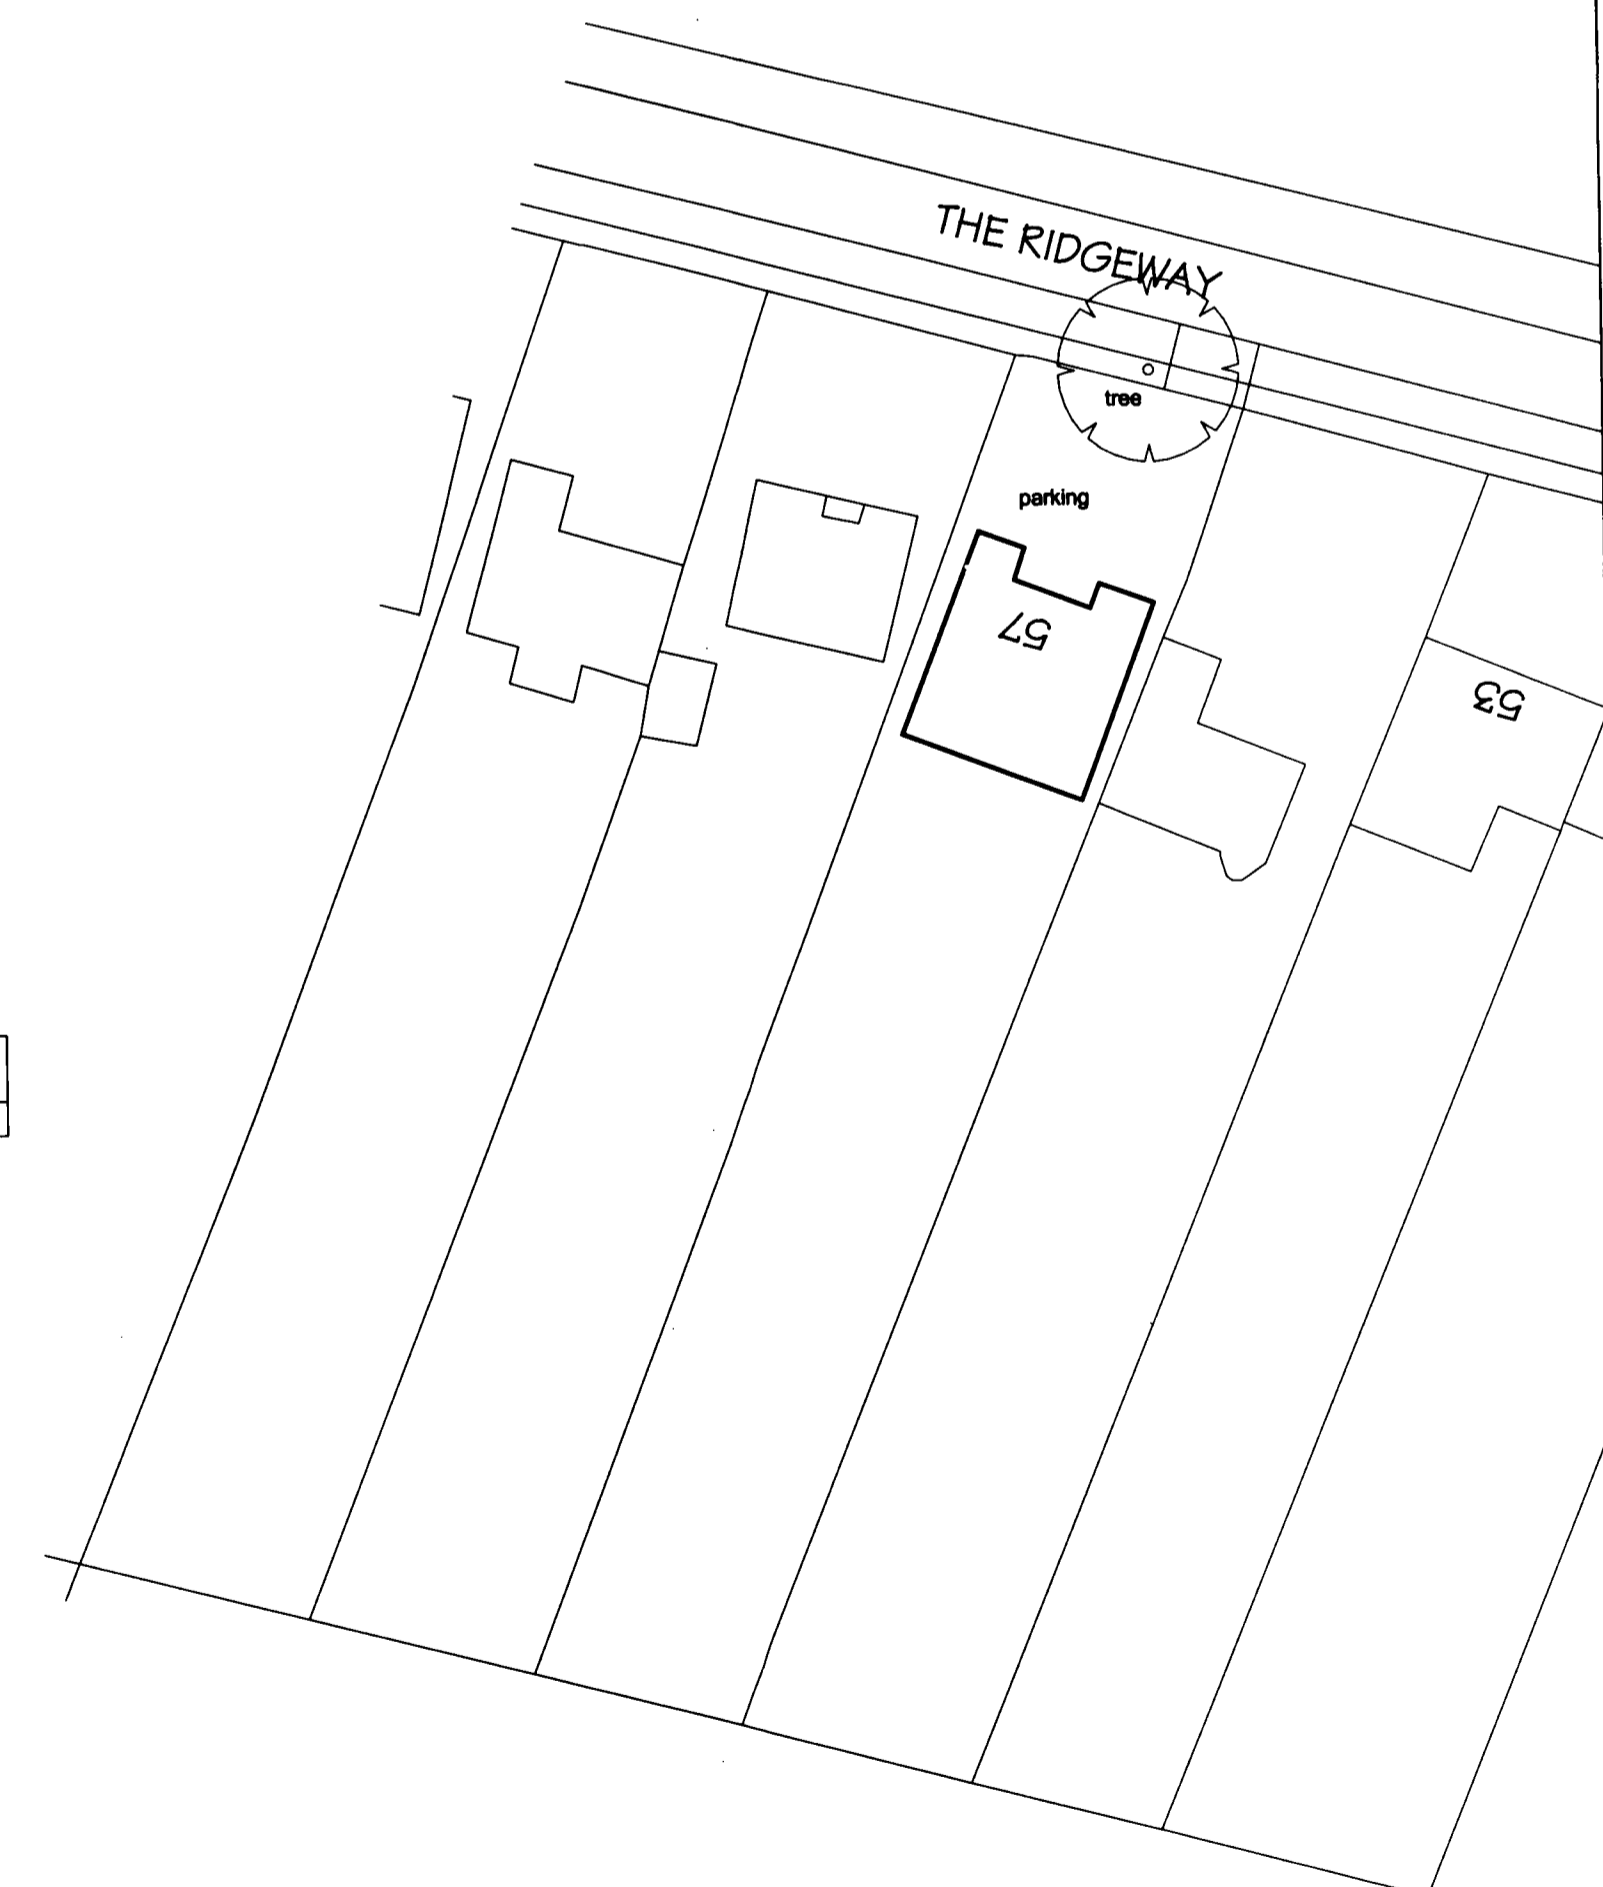


1:200 Block Plan


Notes:
Any discrepancies should be reported immediately
All dimensions should be checked on site prior to commencement of work

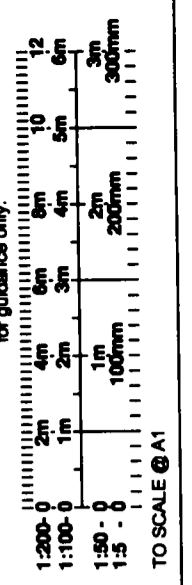

Site/Survey based on Ordnance Survey information provided by Prodat Systems Plc, (www.promap.co.uk) Prodat does not guarantee that all past or current uses or features will be identified in the product
The product does not give details about the actual state or condition of the Site nor should it be used or taken to indicate or exclude actual suitability or unsuitability of the Site for any particular purpose, or relied upon for determining saleability or value, or used as a substitute for any physical investigation or inspection.

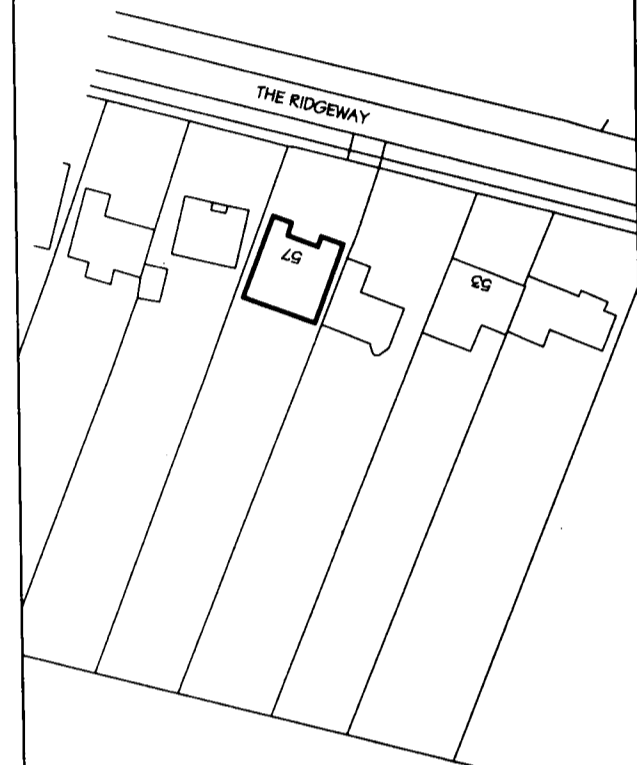

1:1250 Location Plan

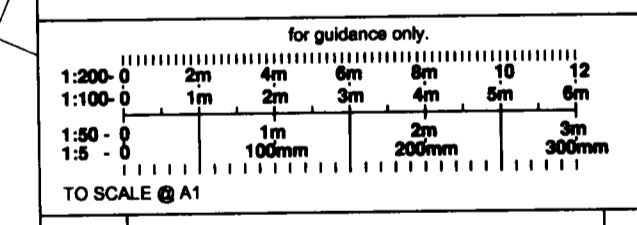

Hertford Planning Service
Architecture & Planning
Westgate House, 37-41 Castle Street,
Hertford, Herts SG14 1HH
Tel: 01992 552173 Fax: 01992 587643
Email: contact@hertfordplanning.co.uk

Project 57 The Ridgeway Cuffley
Drawing EXISTING Plans and Elevations
Date June 2007
Scale 1:100
Drawn DT 8529/S/010 -

WELWYN HATFIELD PLANNING OFFICE COPY
16 MAY 2008
No. 8529/S/010