



Existing North Elevation

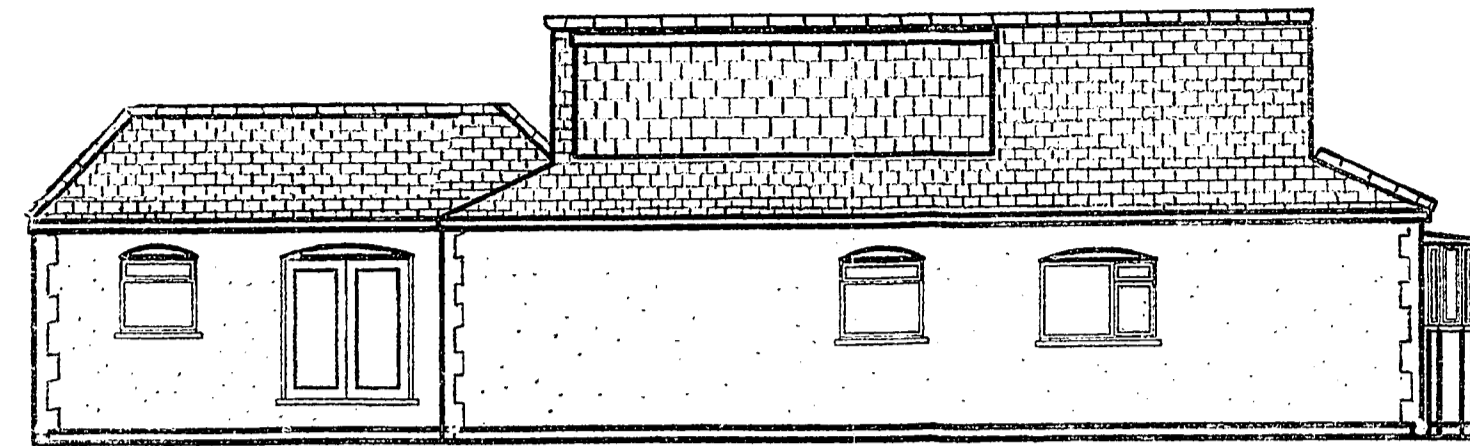


Proposed East Elevation




Proposed Ground Floor Plan

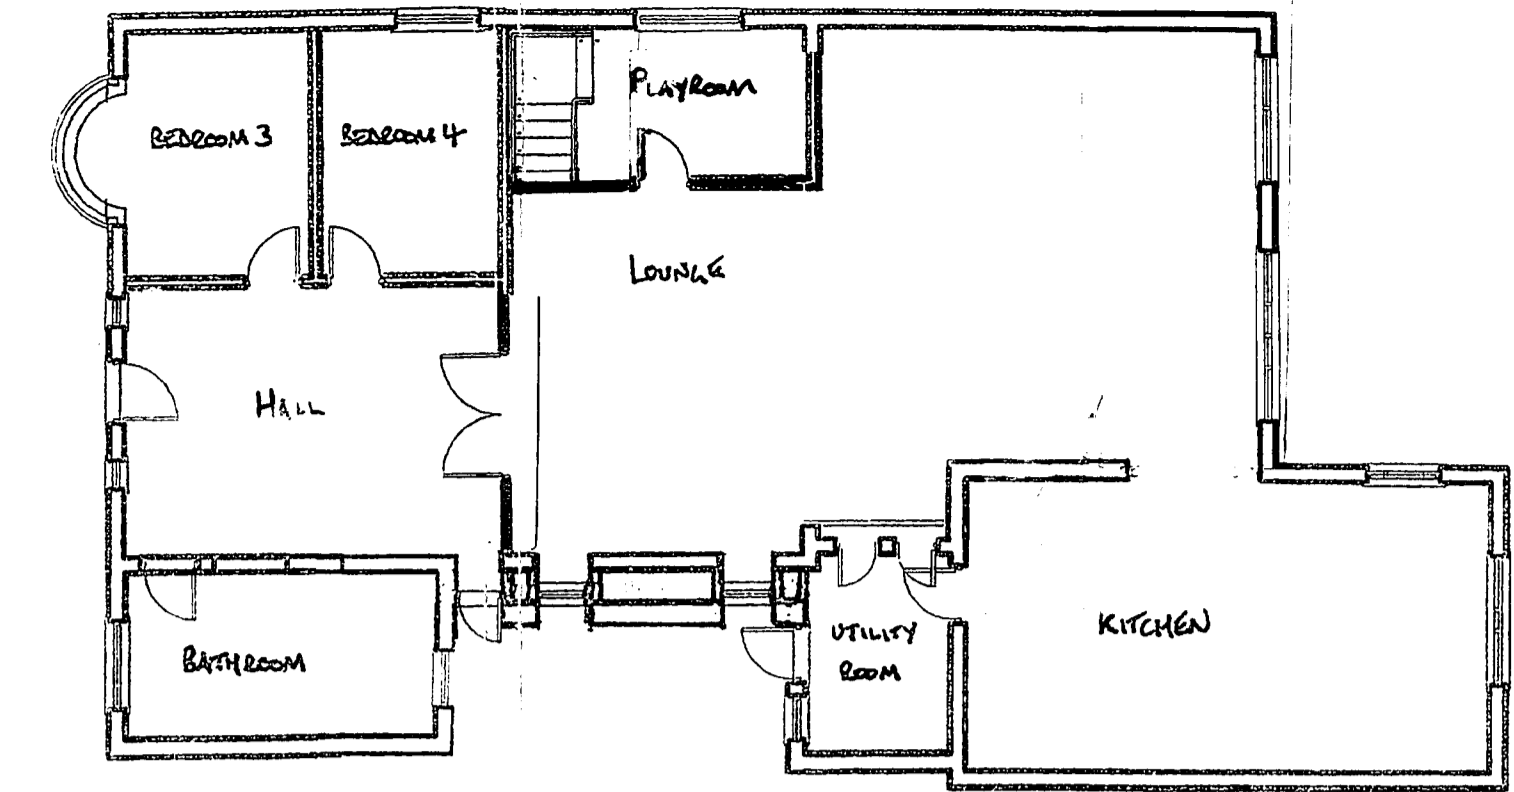


Proposed North Elevation

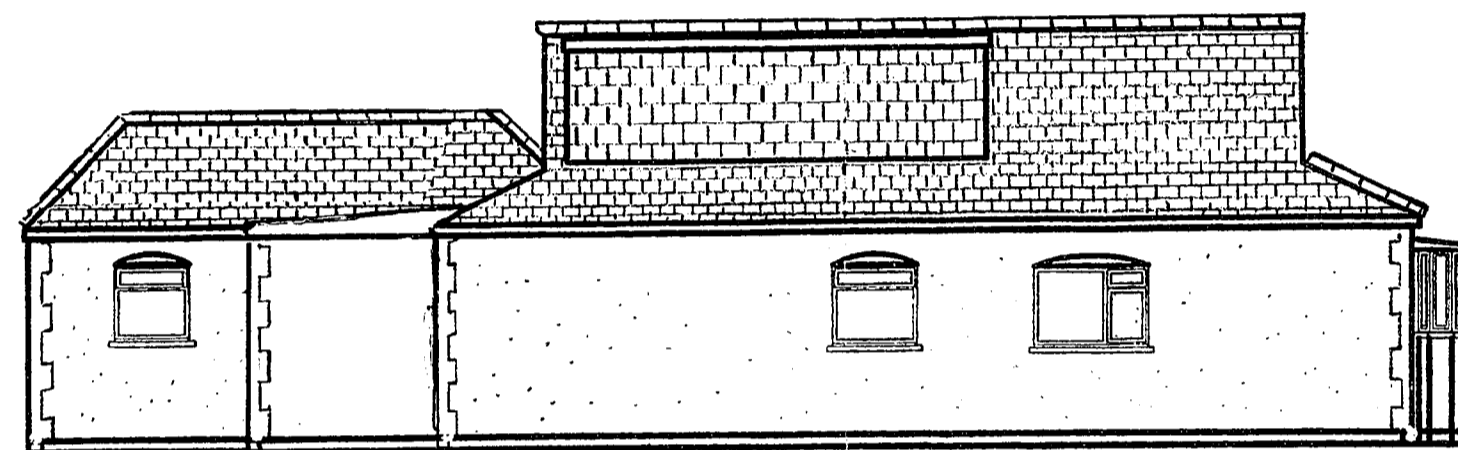

Existing East Elevation

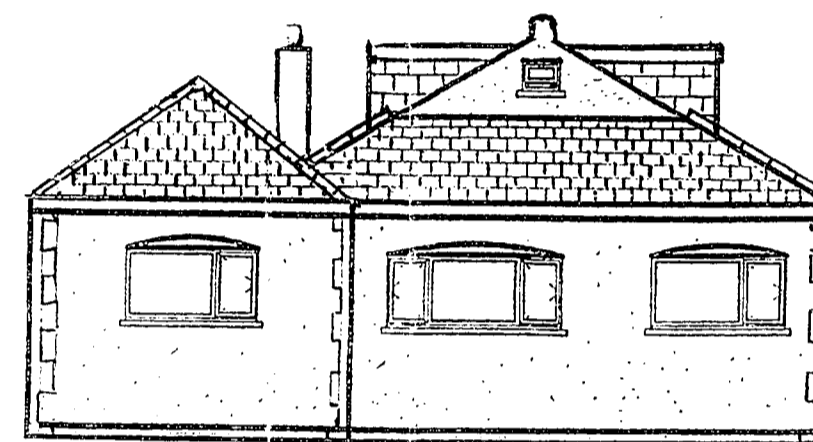


Existing Ground Floor Plan

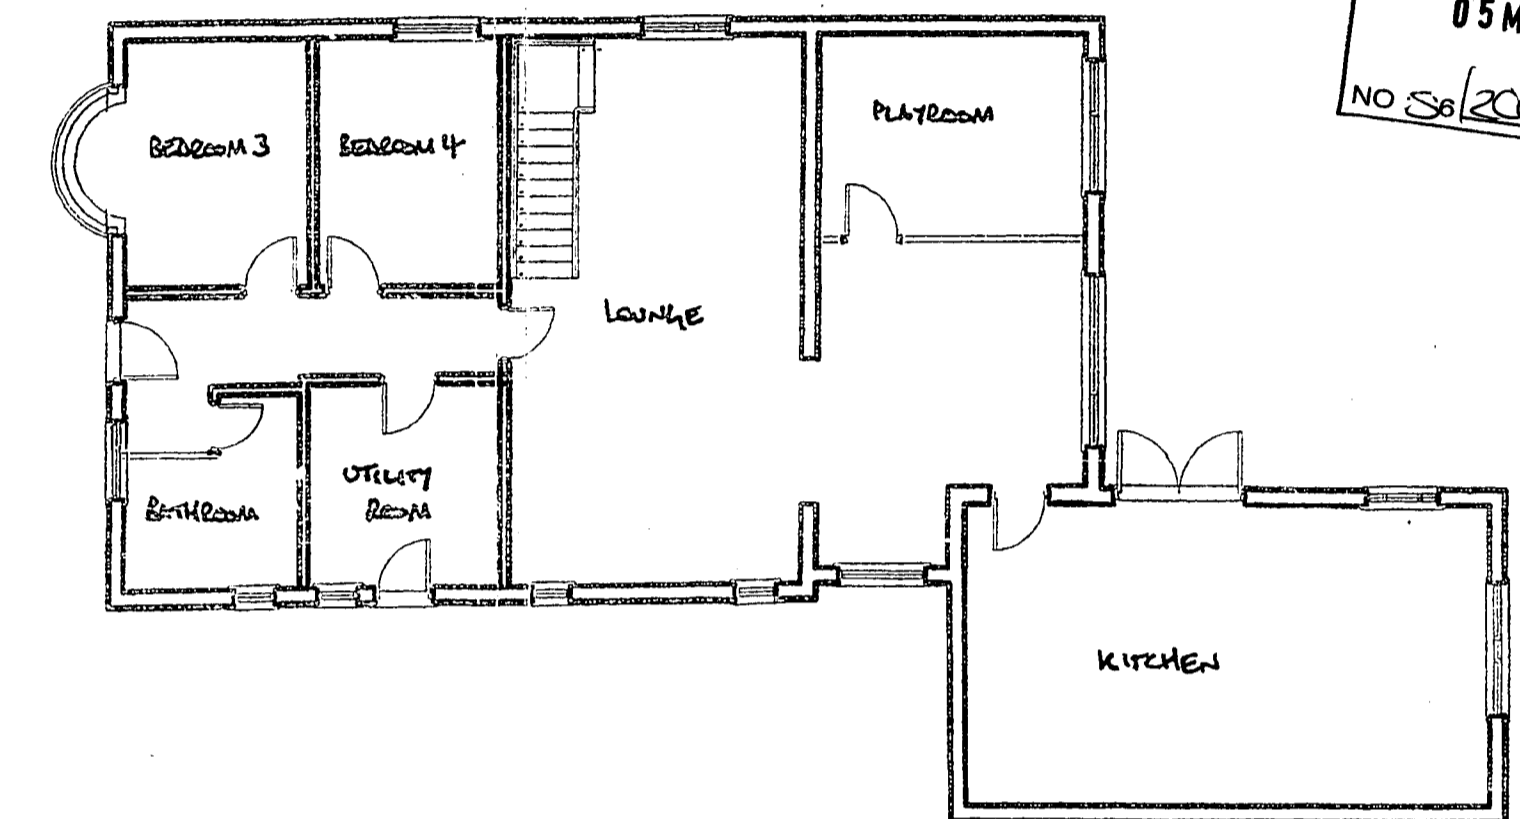

PLANNING DEPARTMENT OFFICE COPY
05 MAR 2008
NO S6/2008/493/FP


Proposed South Elevation

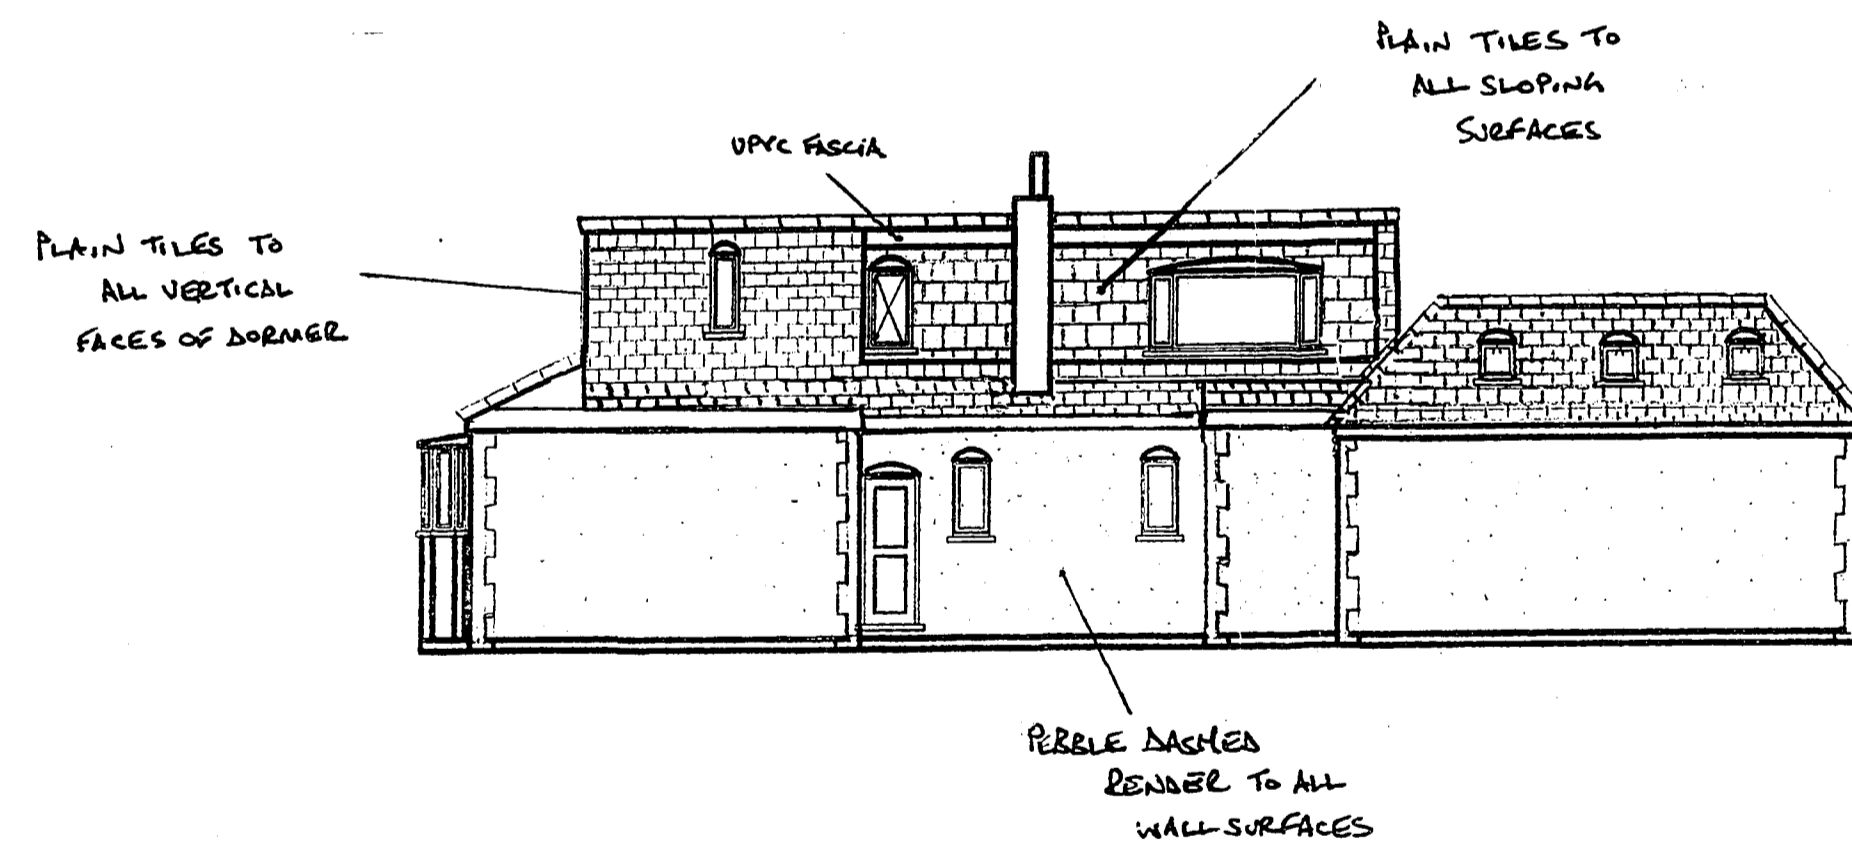


Proposed West Elevation




Proposed First Floor Plan

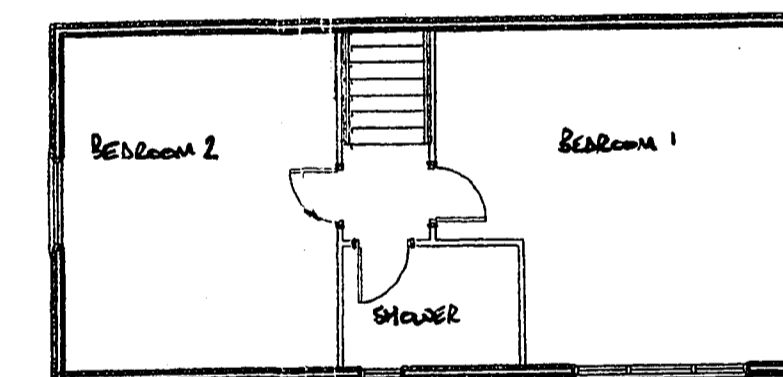


Existing South Elevation

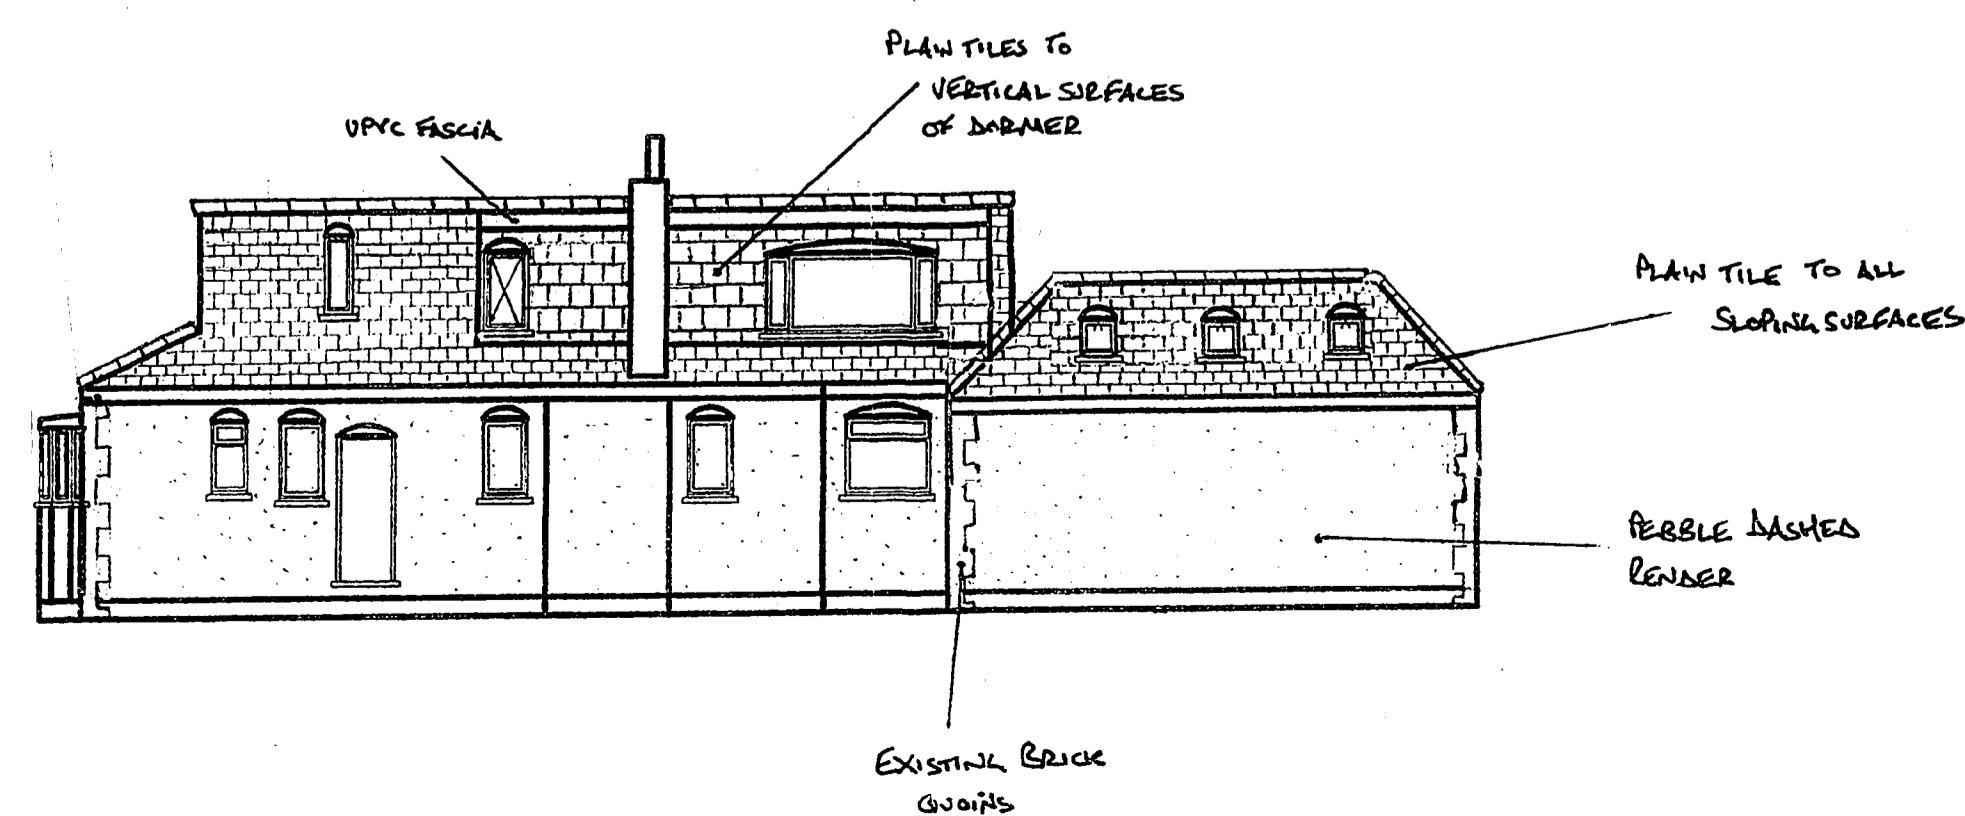

Existing West Elevation

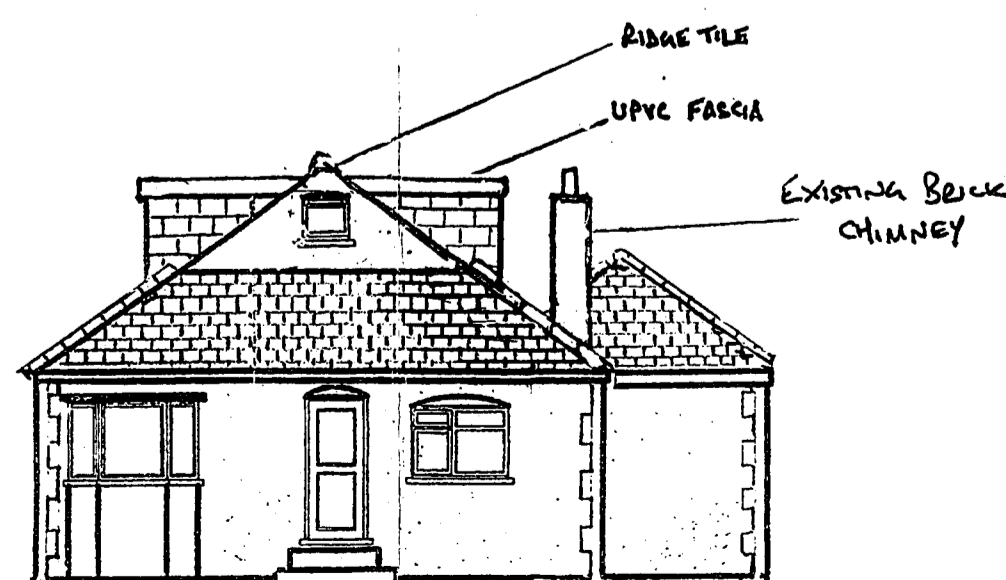

Existing First Floor Plan

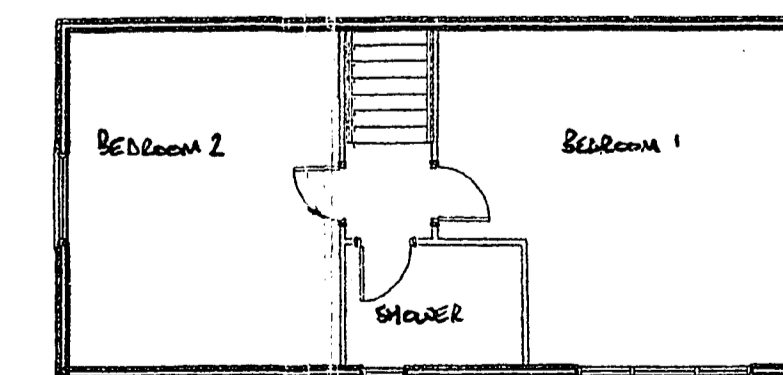

Proposed Development	11 Theobalds Road, Cuffley	
Plans and Elevations	DWG 1/1	Scale 1:100