





FRONT ELEVATION




REAR ELEVATION

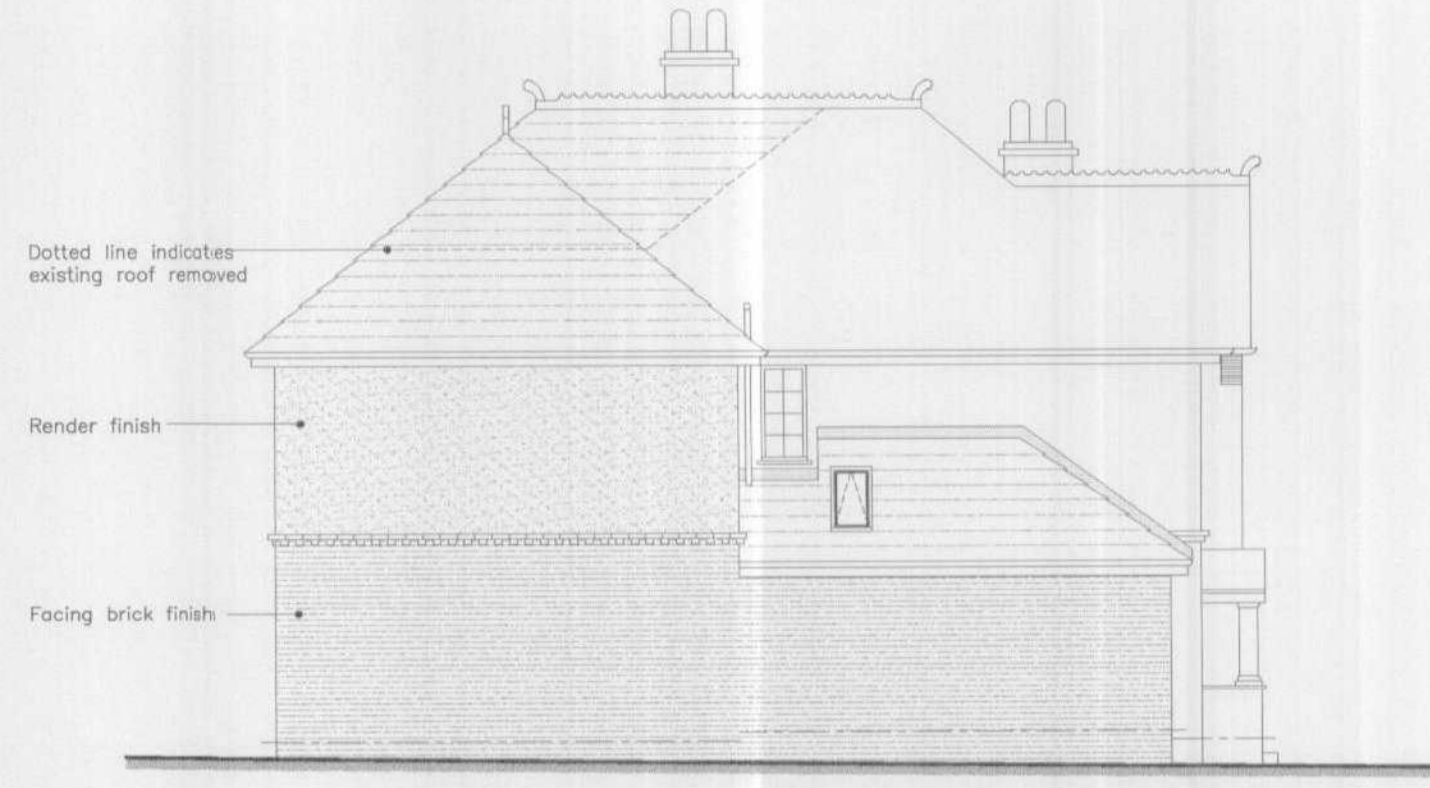


SIDE ELEVATION

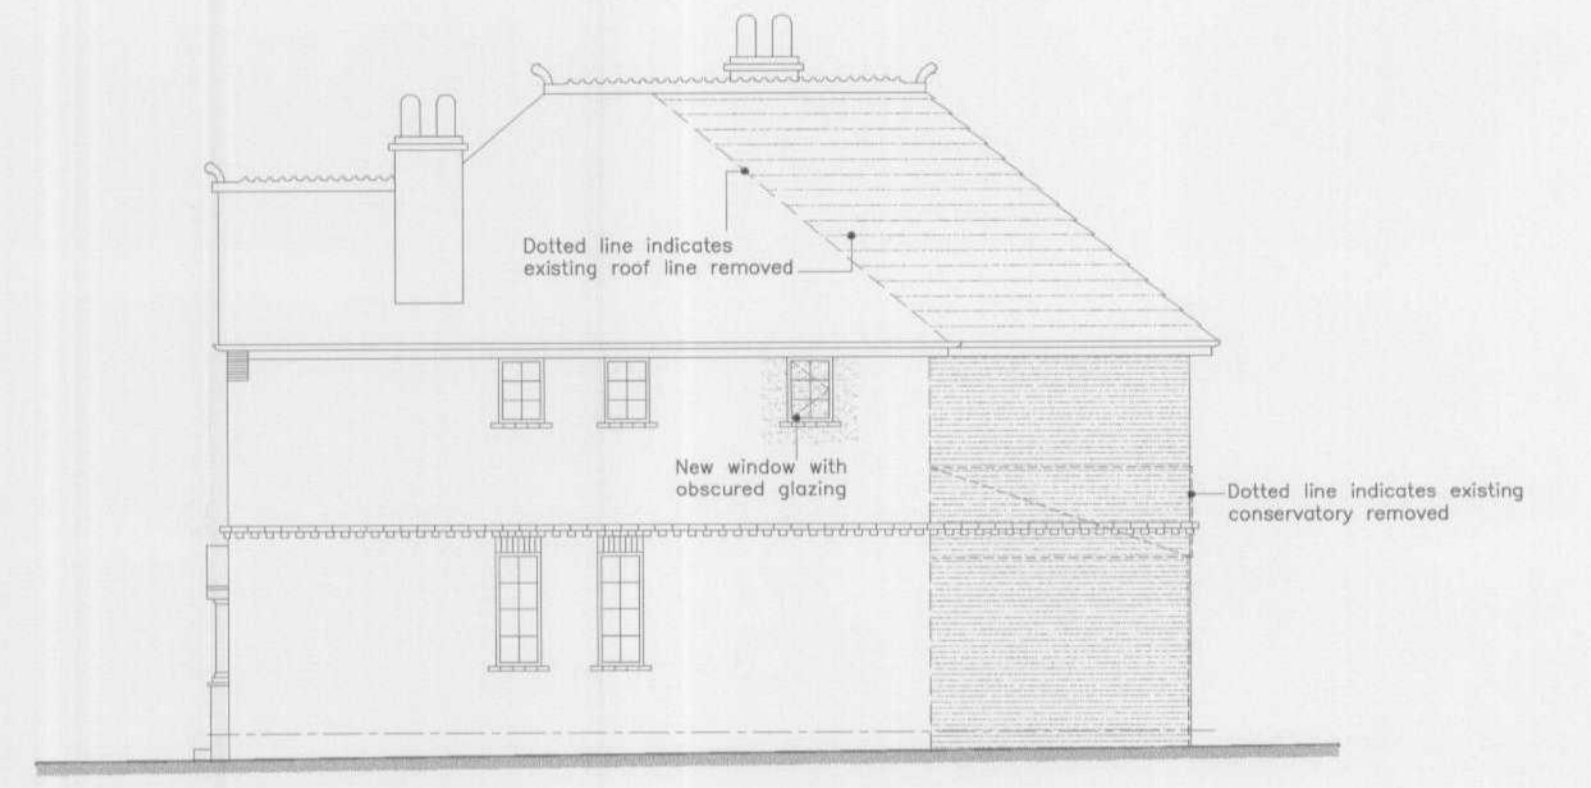


SIDE ELEVATION

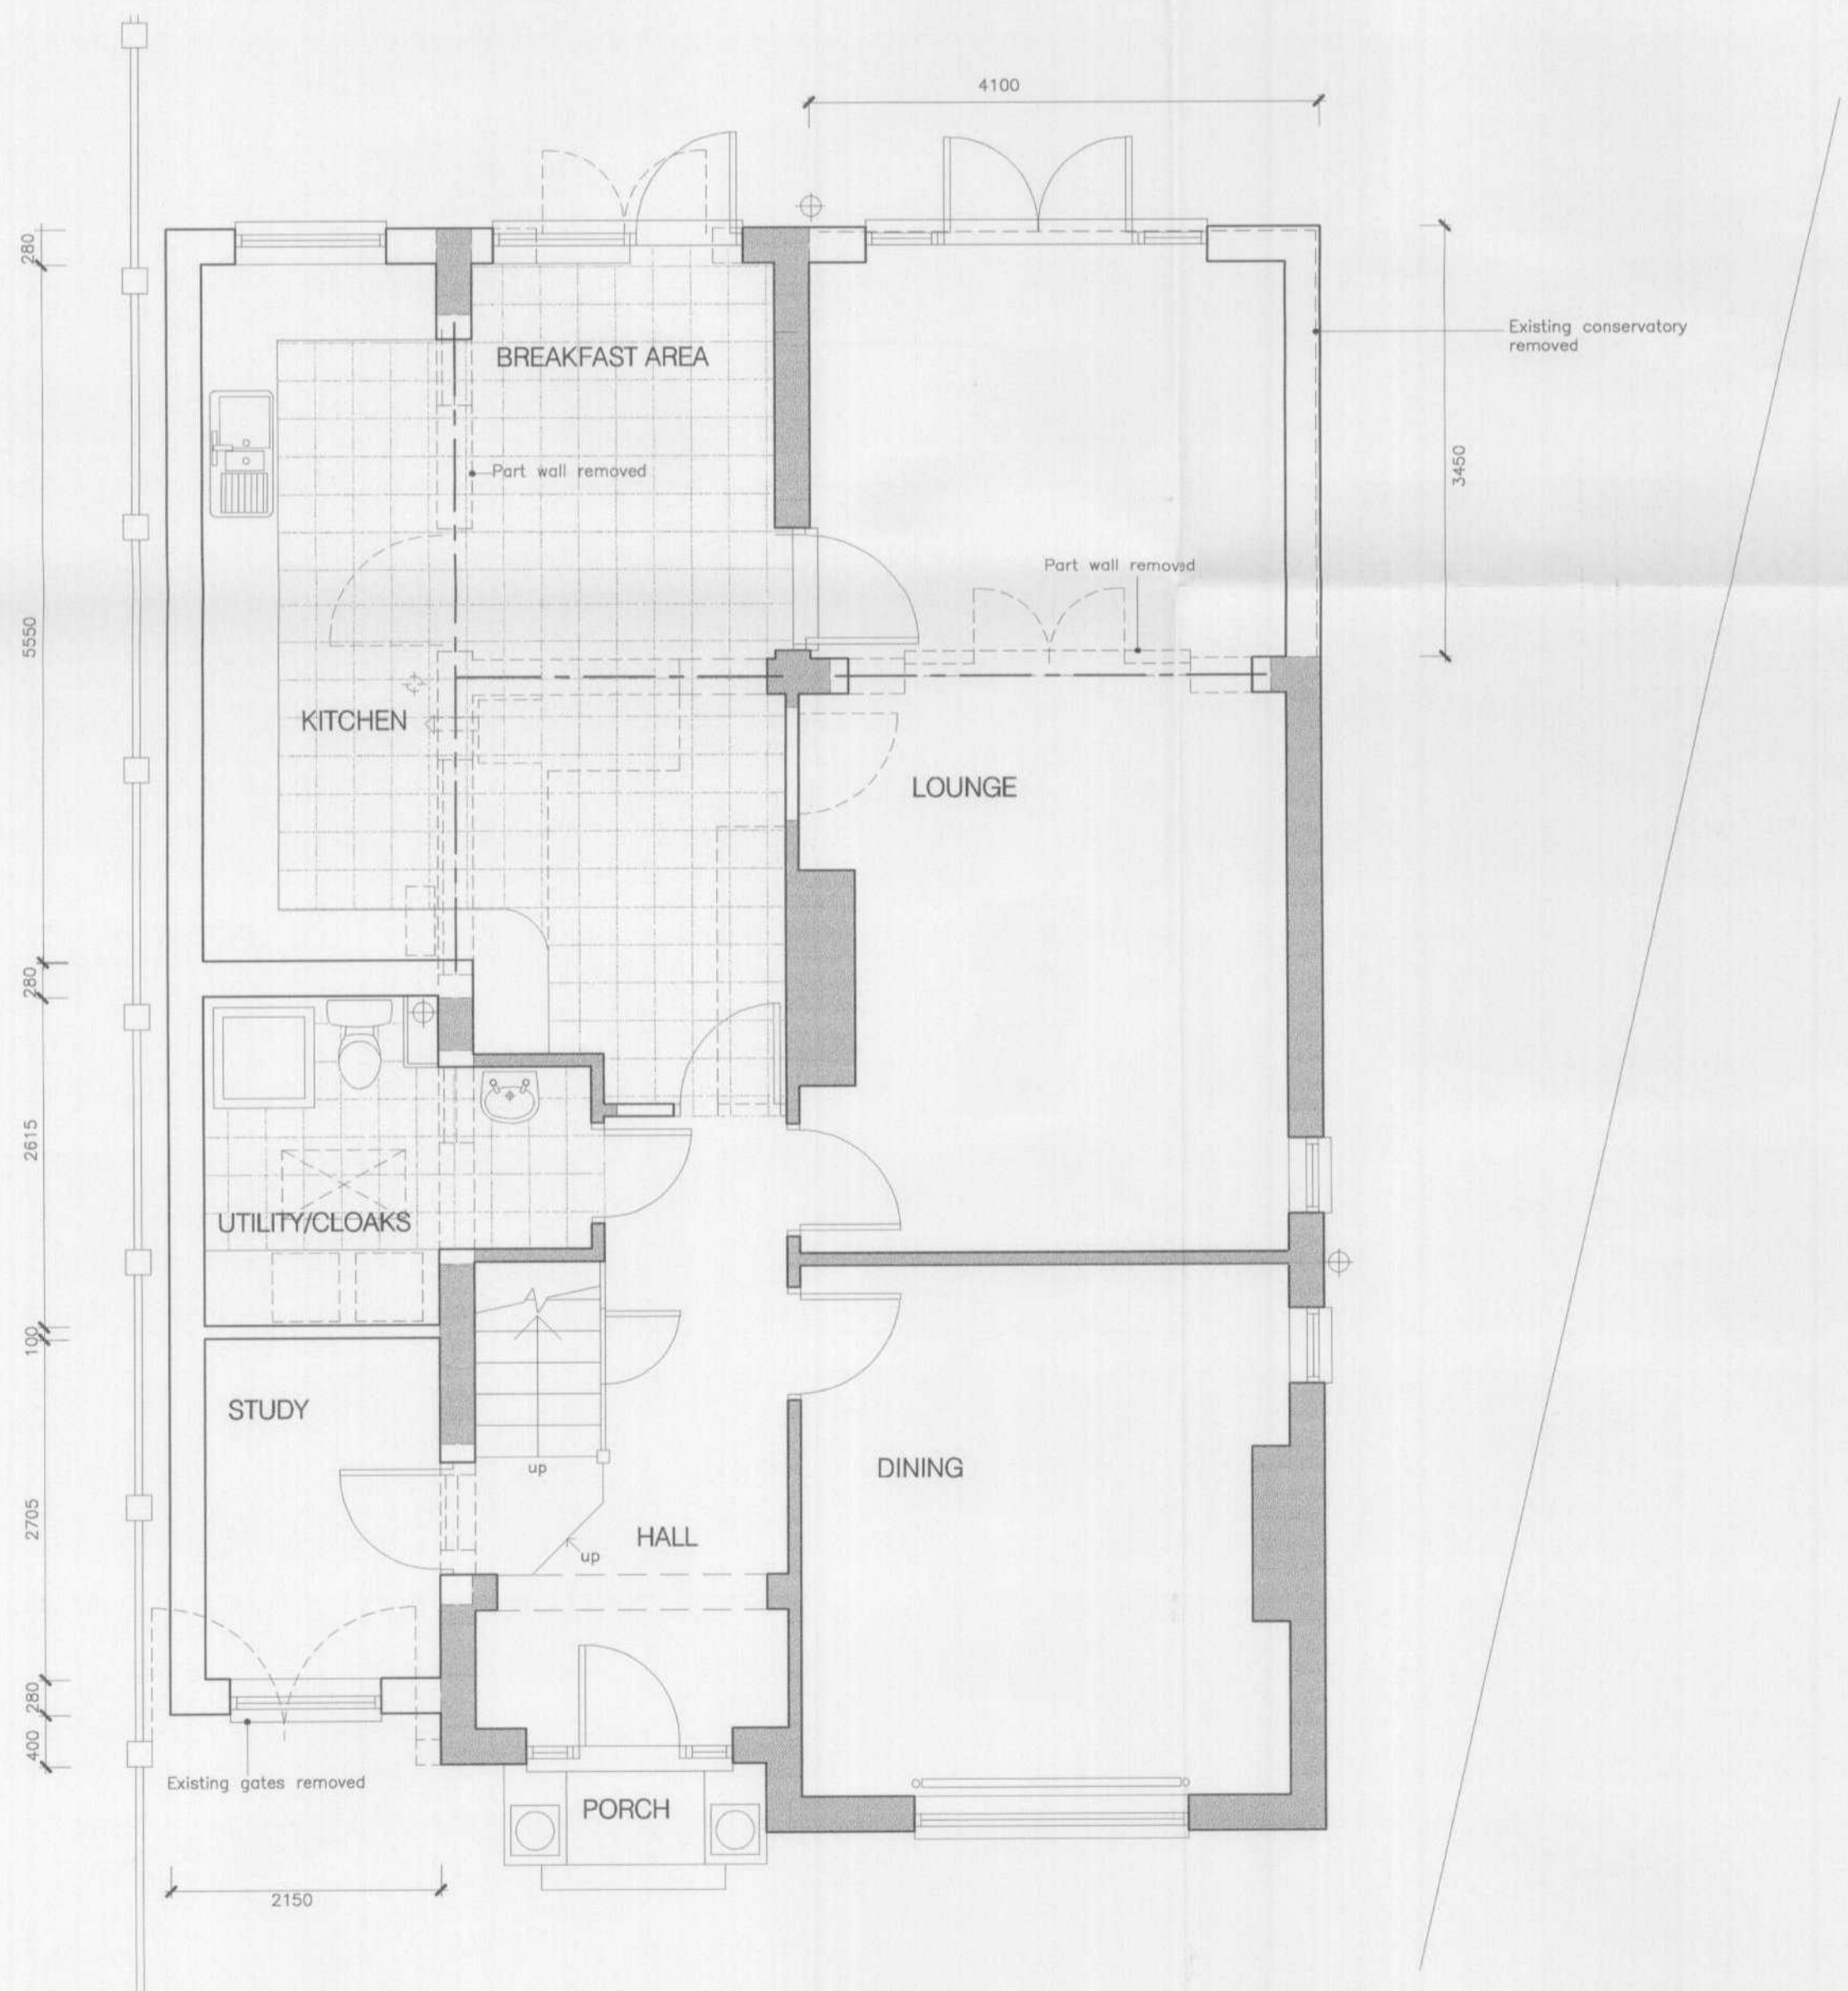

GROUND FLOOR PLAN

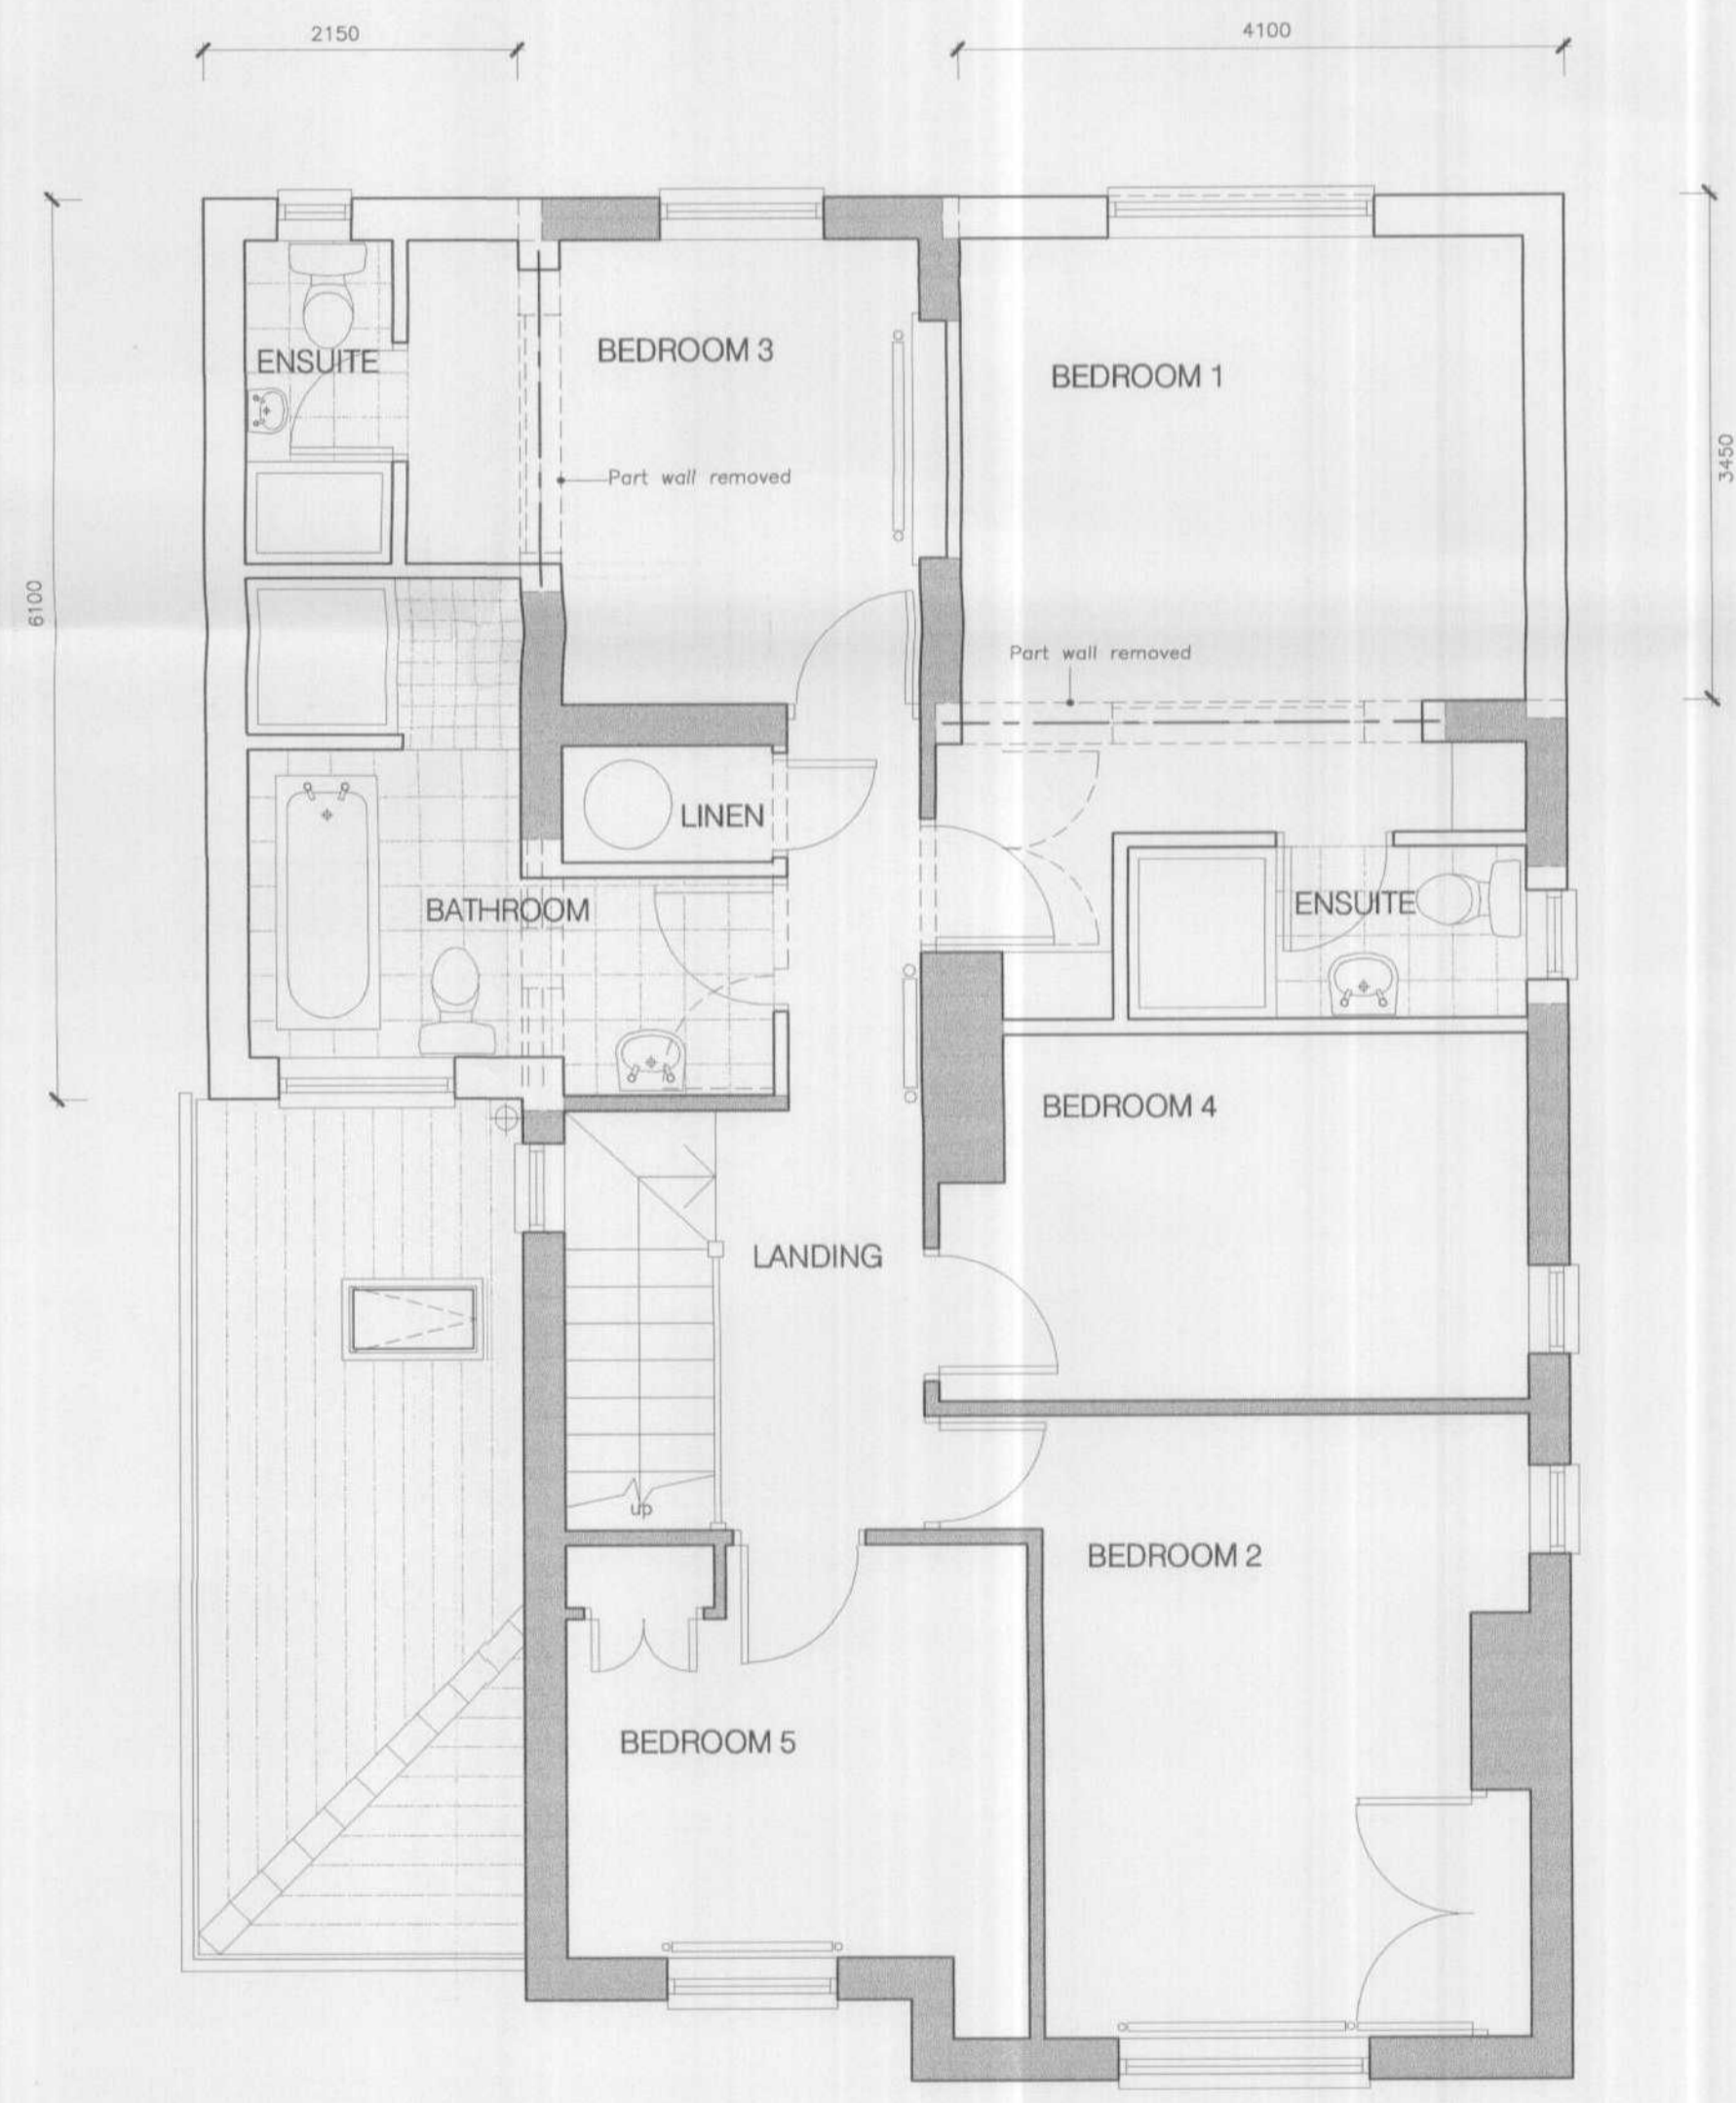

FIRST FLOOR PLAN

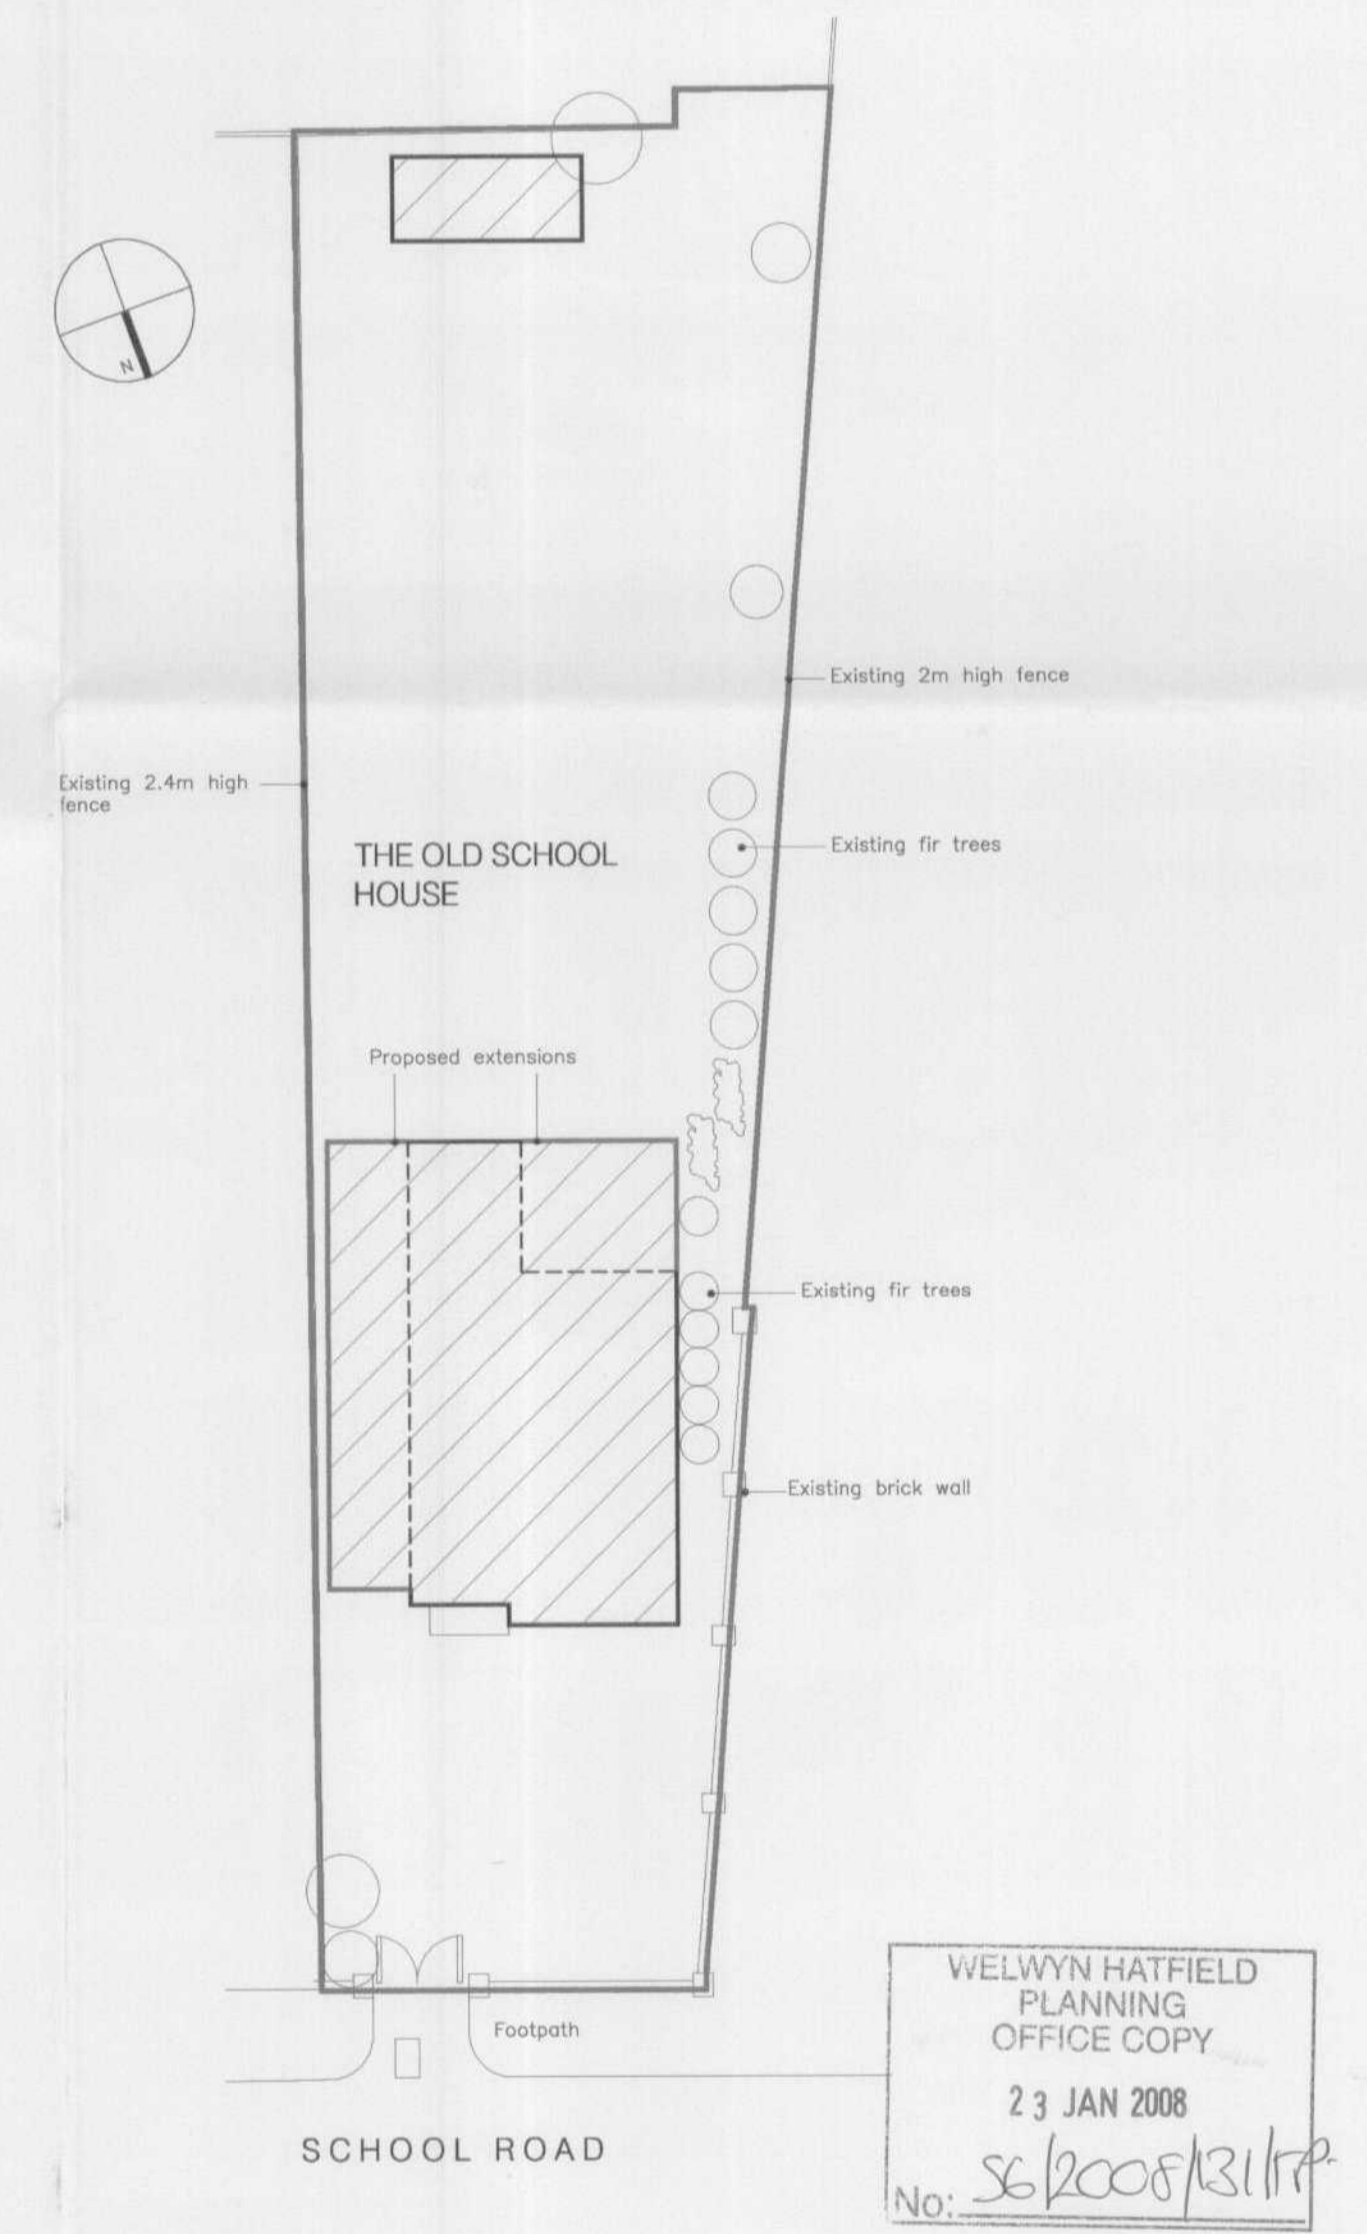

BLOCK PLAN 1/200

| REV | DATE |
|-----|------|
| | |
| | |
| | |
| | |
| | |
| | |
| | |
| | |
| | |
| | |

LEN MASON
ARCHITECTURAL CONSULTANT

Furtho South,
Furtho Manor Farm,
Northampton Road,
Old Stratford,
Milton Keynes, MK19 6NR
Email: lenmasonconsultant@yahoo.co.uk
Tel.: 01908 543531. Fax: 01908 543700

PROJECT:
PROPOSED EXTENSION TO
THE OLD SCHOOL HOUSE, SCHOOL ROAD,
LITTLE HEATH, POTTERS BAR, EN6 1JW

TITLE:
PLANS & ELEVATIONS AS PROPOSED

CLIENT:
MR & MRS J HOLDEN

| JOB No. | DWG No. | REVISION | DATE | SCALE |
|---------|---------|----------|----------|-------|
| 199 | 002 | - | 17.01.08 | 1:100 |

WELWYN HATFIELD
PLANNING
OFFICE COPY
23 JAN 2008
No: SG/2008/131/FP