




GROUND FLOOR PLAN

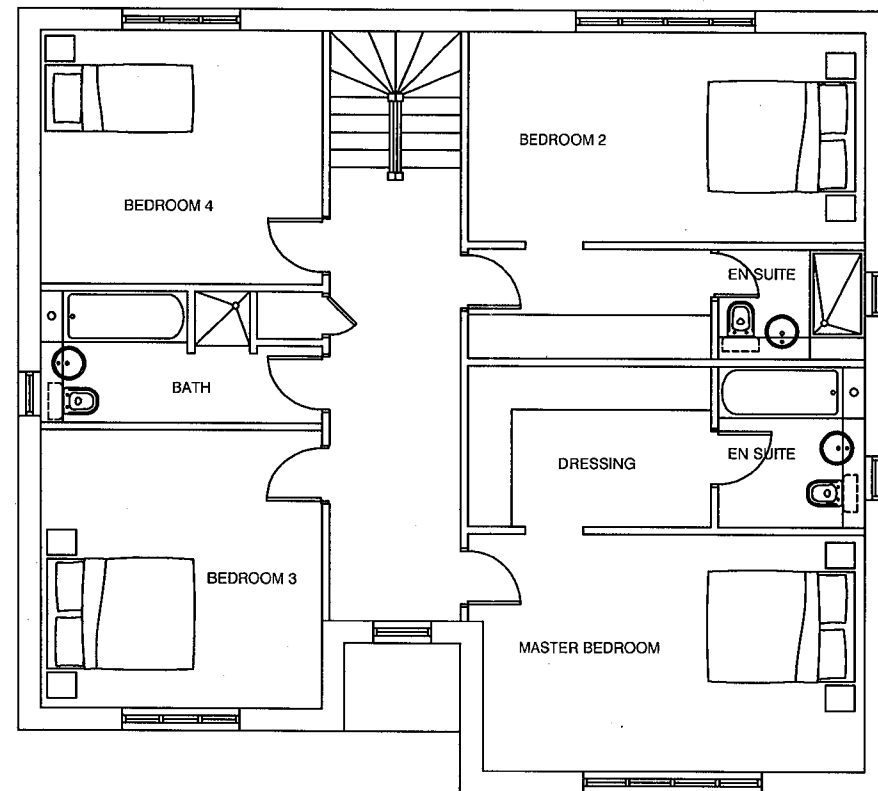

FIRST FLOOR PLAN



FRONT ELEVATION

NOTES

1. This drawing is copyright of the Architect

2007/1466

rev.	date		drn.	aud.
drawing status: PLANNING APPLICATION				

CONNOLLY ARCHITECTS

7 Albion Buildings, 1 Back Hill, Clerkenwell, London EC1R 5EN

T: 020 7168 0101 F: 087 0751 8552

damian@connolly-architects.co.uk


project	PLOUGH HILL AND HILL RISE CUFFLEY	drawn	audited	scale	date
		DWC		1 - 100 AT A3	09 - 07
drg title	HOUSE TYPE 180 PLANS AND FRONT ELEVATION	job no.	06 04	drg.no.	rev
				P 04	

FILE:


XREF:



REAR ELEVATION

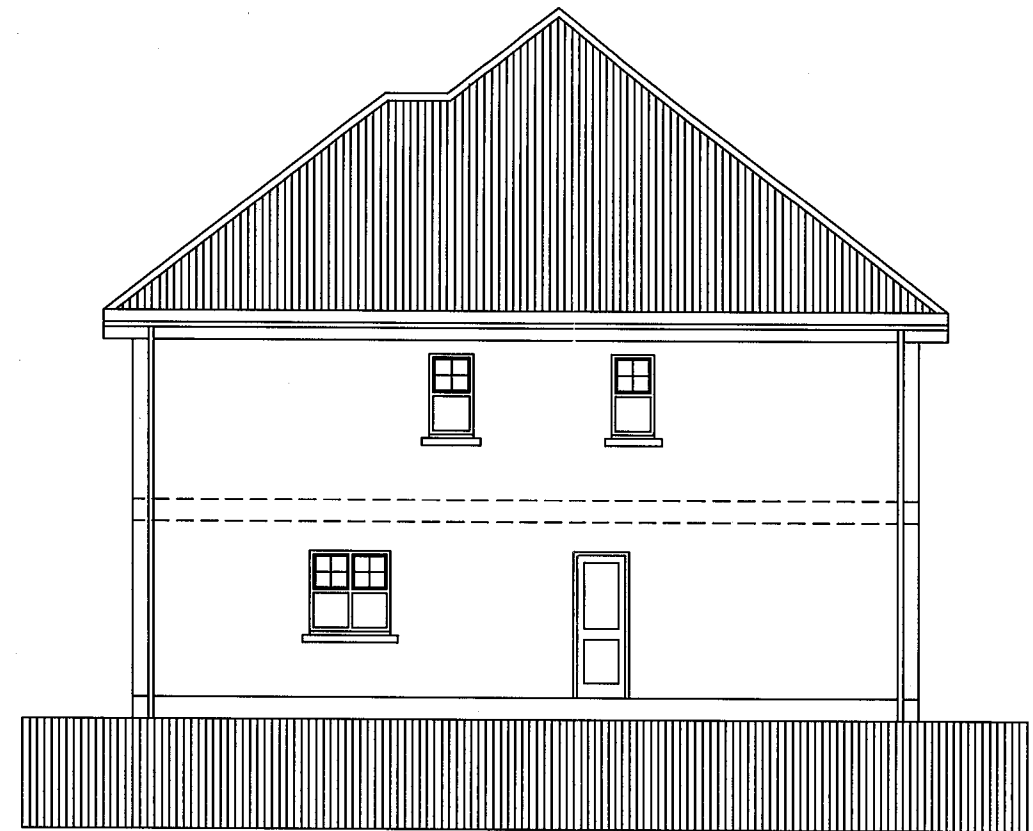

SIDE ELEVATION

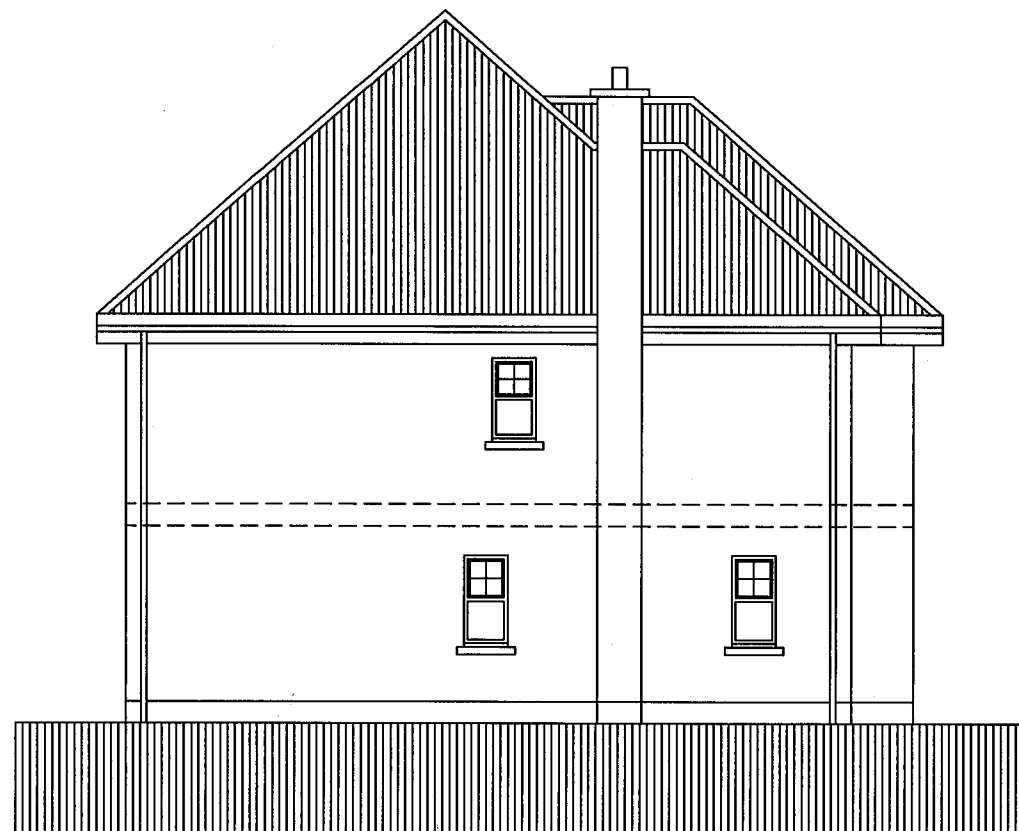

SIDE ELEVATION

NOTES
1. This drawing is copyright of the Architect

2007/1466

rev.	date		drn	aud
drawing status				
PLANNING APPLICATION				

CONNOLLY ARCHITECTS

7 Albion Buildings, 1 Back Hill, Clerkenwell, London EC1R 5EN


T: 020 7168 0101 F: 087 0751 8552

damian@connolly-architects.co.uk


project	PLOUGH HILL AND HILL RISE CUFFLEY	drawn	audited	scale	date
drg title	HOUSE TYPE 180 REAR AND SIDE ELEVATIONS	DWC		1 - 100 AT A3	09 - 07
		job no.	06 04	drg.no.	P 05
					rev

FILE:

XREF's:

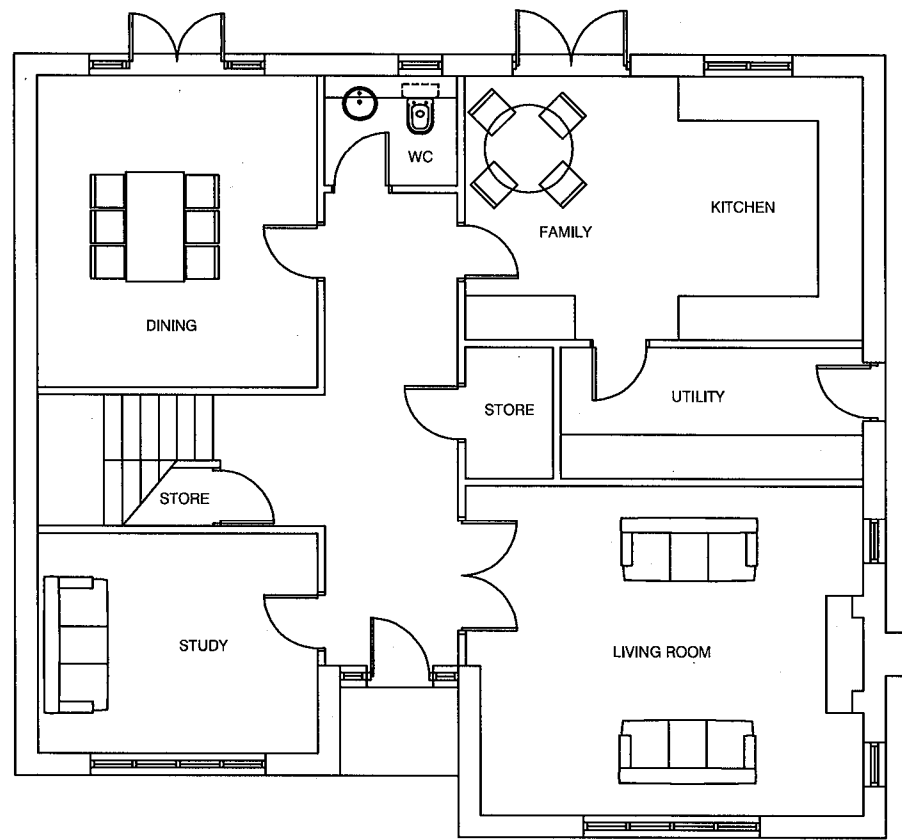

GROUND FLOOR PLAN

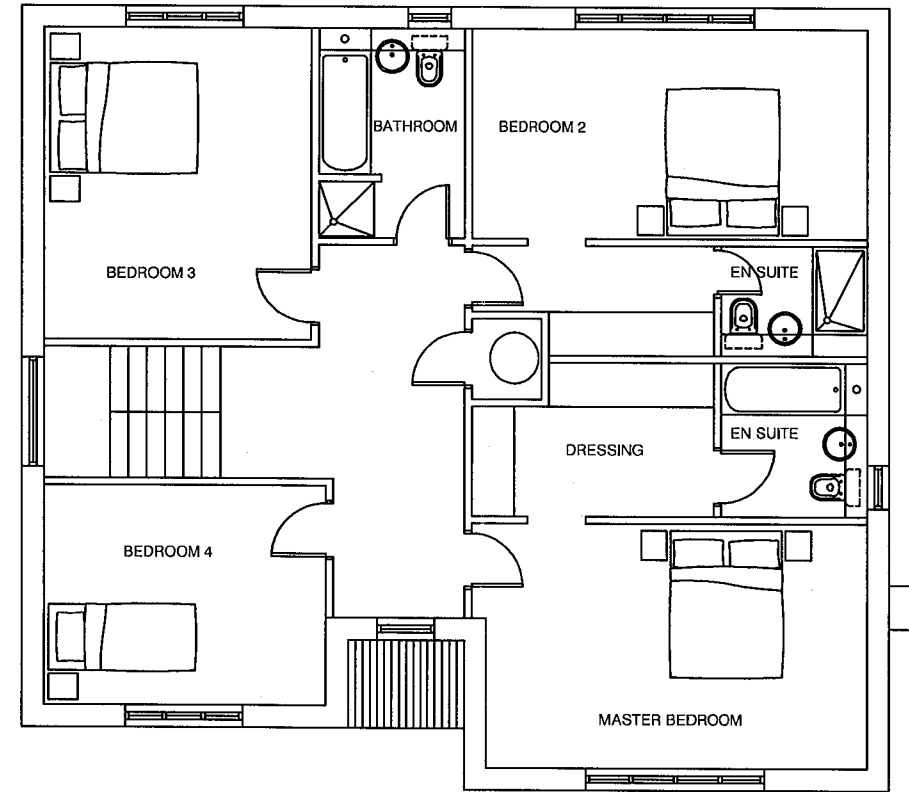

FIRST FLOOR PLAN



FRONT ELEVATION

NOTES
1. This drawing is copyright of the Architect

2007/1466

rev.	date		drn	aud
drawing status: PLANNING APPLICATION				

CONNOLLY ARCHITECTS

7 Albion Buildings, 1 Back Hill, Clerkenwell, London EC1R 5EN


T: 020 7168 0101 F: 087 0751 8552

damian@connolly-architects.co.uk


project	PLOUGH HILL AND HILL RISE CUFFLEY	drawn	audited	scale	date
		DWC		1 - 100 AT A3	09 - 07
drg title	HOUSE TYPE 210 PLANS AND FRONT ELEVATION	job no.	drg.no.	rev	
		06 04	P 06		

FILE:


XREF's:

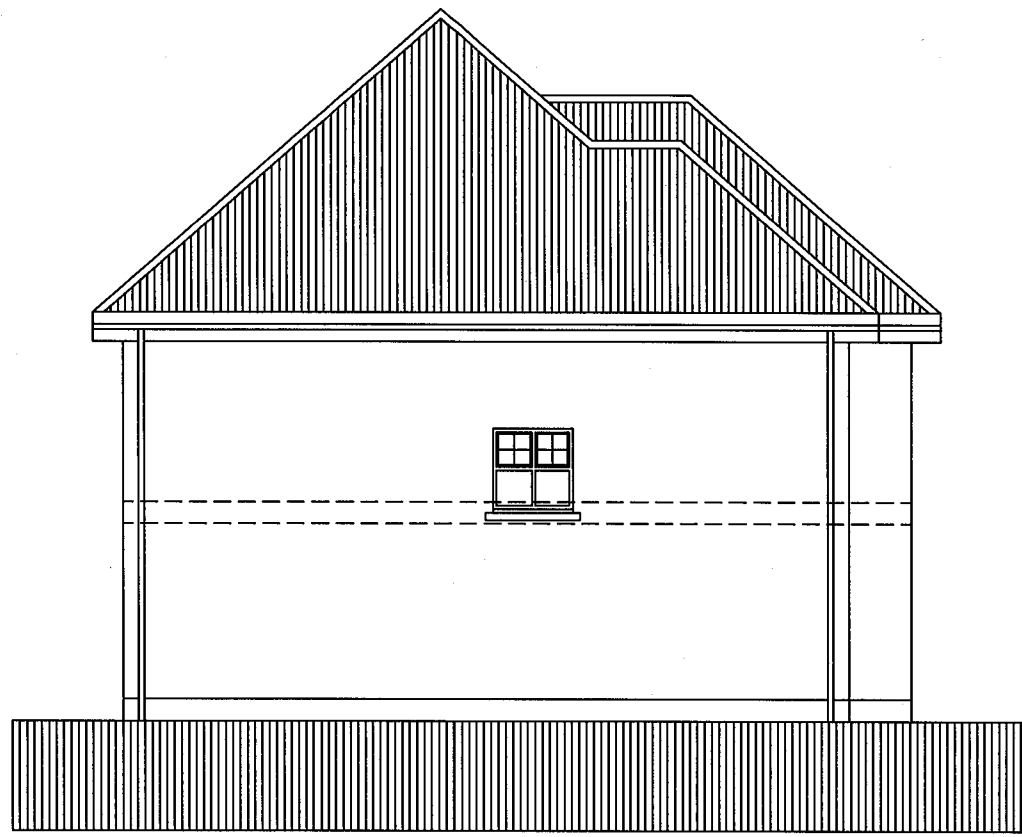

SIDE ELEVATION

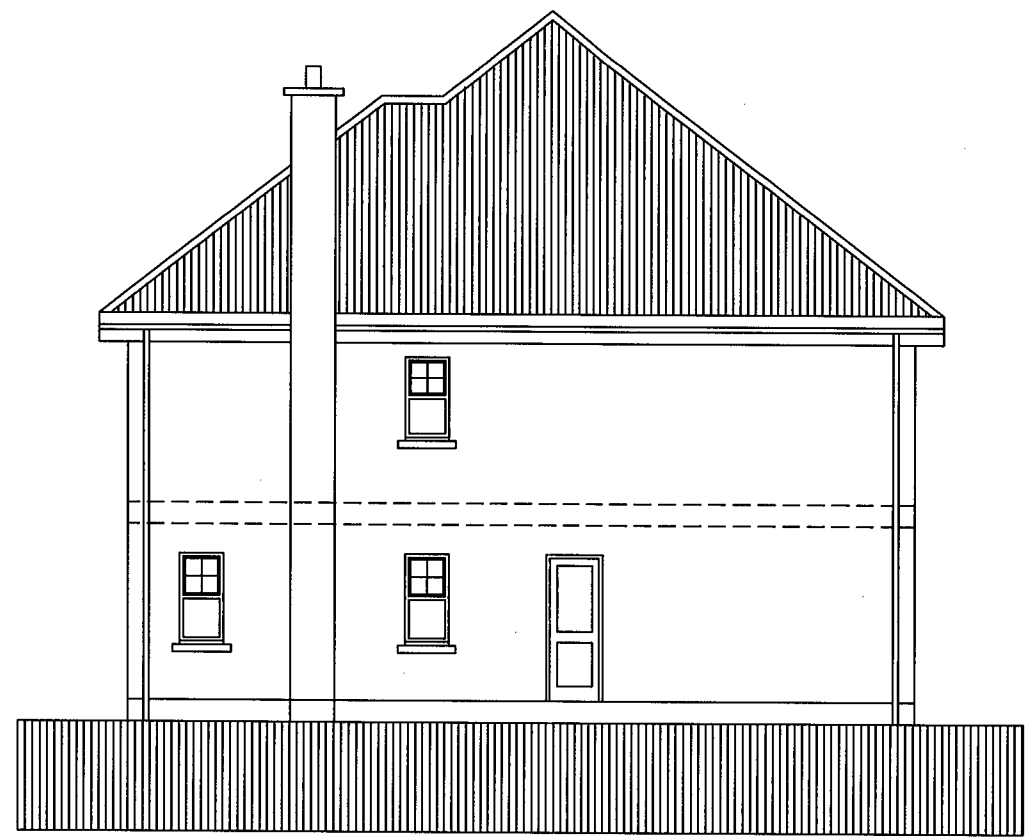

SIDE ELEVATION

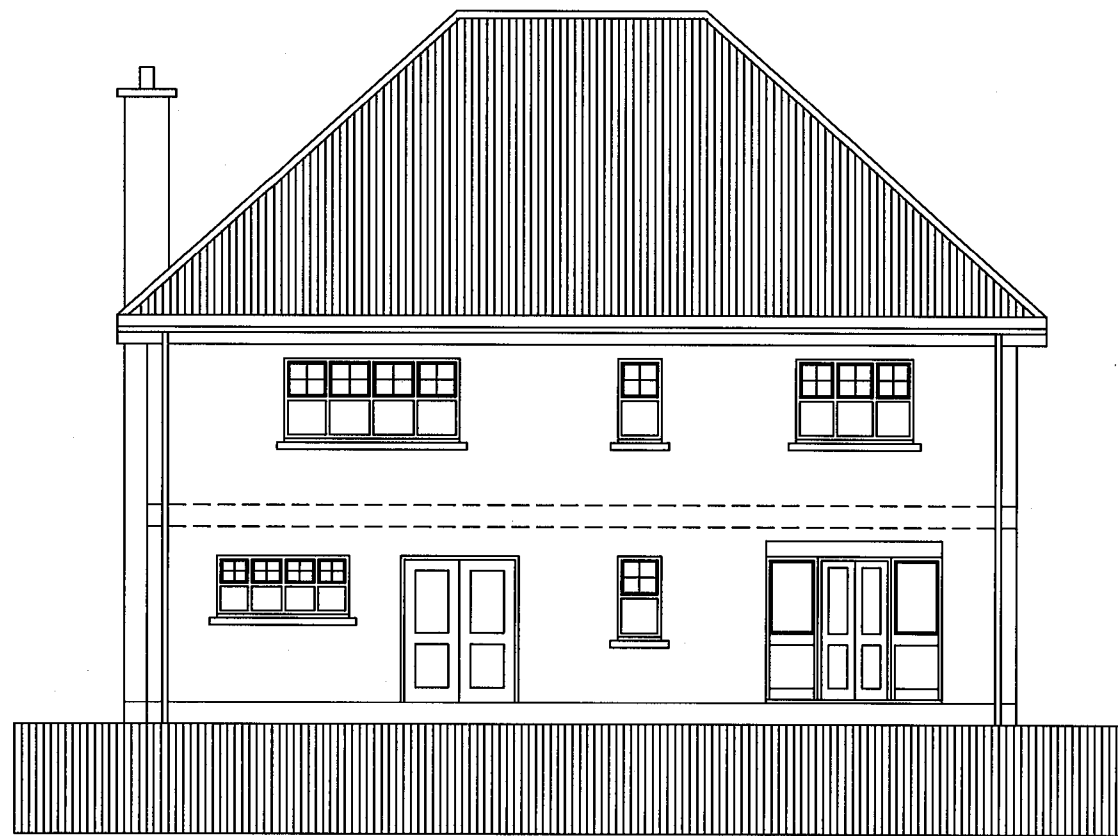

REAR ELEVATION

NOTES

1. This drawing is copyright of the Architect

2007/1486


rev.	date		drn	aud

drawing status: PLANNING APPLICATION


CONNOLLY ARCHITECTS
 7 Albion Buildings, 1 Back Hill, Clerkenwell, London EC1R 5EN T: 020 7168 0101 F: 087 0751 8552 damian@connolly-architects.co.uk

project PLOUGH HILL AND HILL RISE CUFFLEY	drawn DWC	audited	scale 1 - 100 AT A3	date 09 - 07
drg title HOUSE TYPE 210 SIDE AND REAR ELEVATIONS	job no. 06 04	drg.no. P 07	rev	

FILE: XREF's:

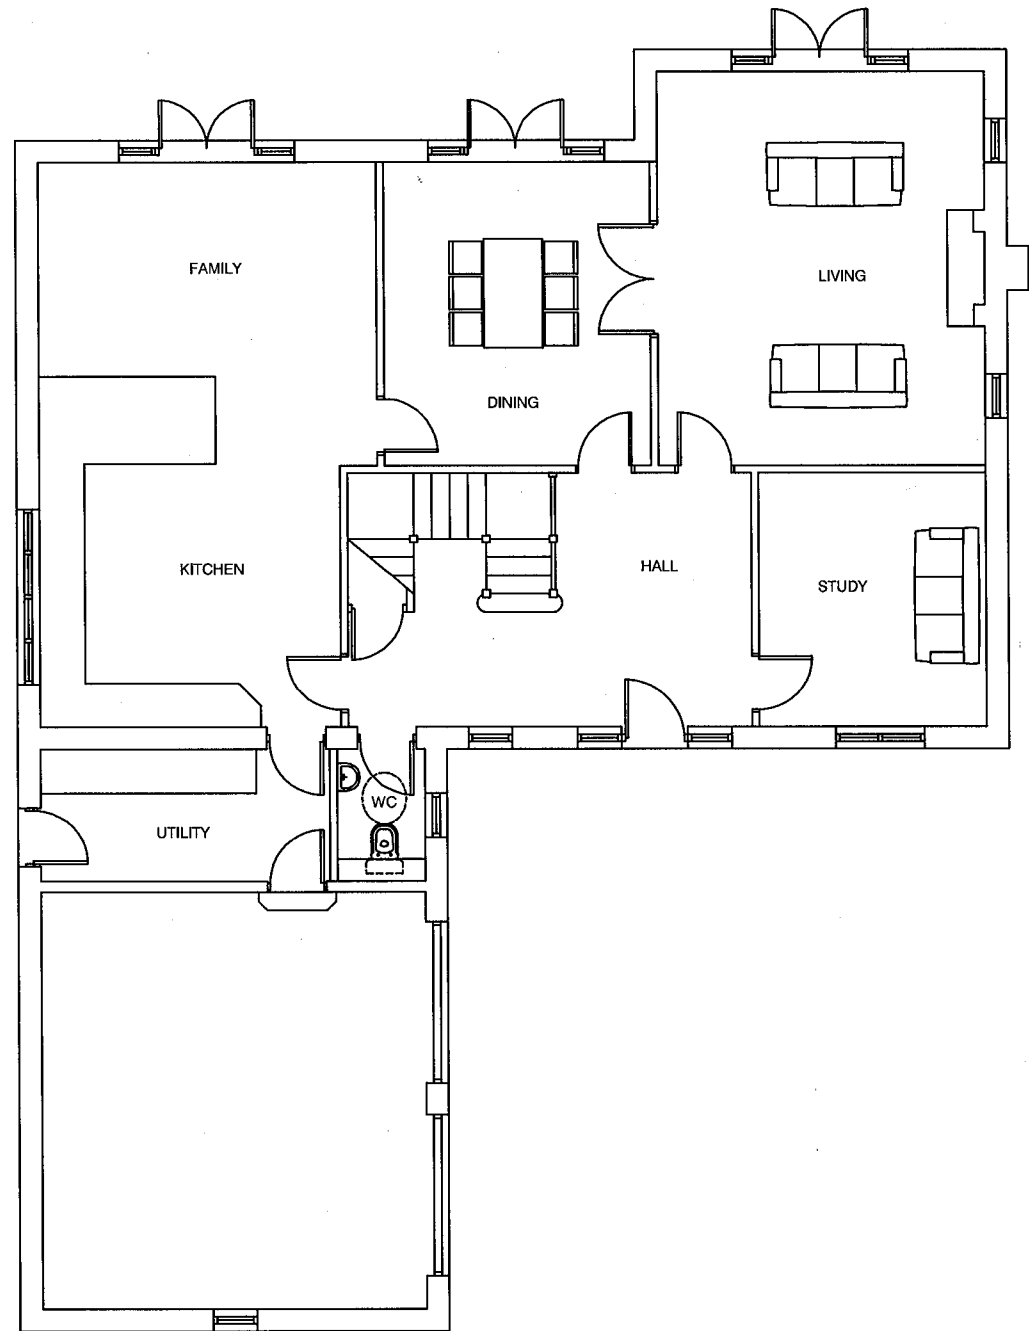

GROUND FLOOR PLAN

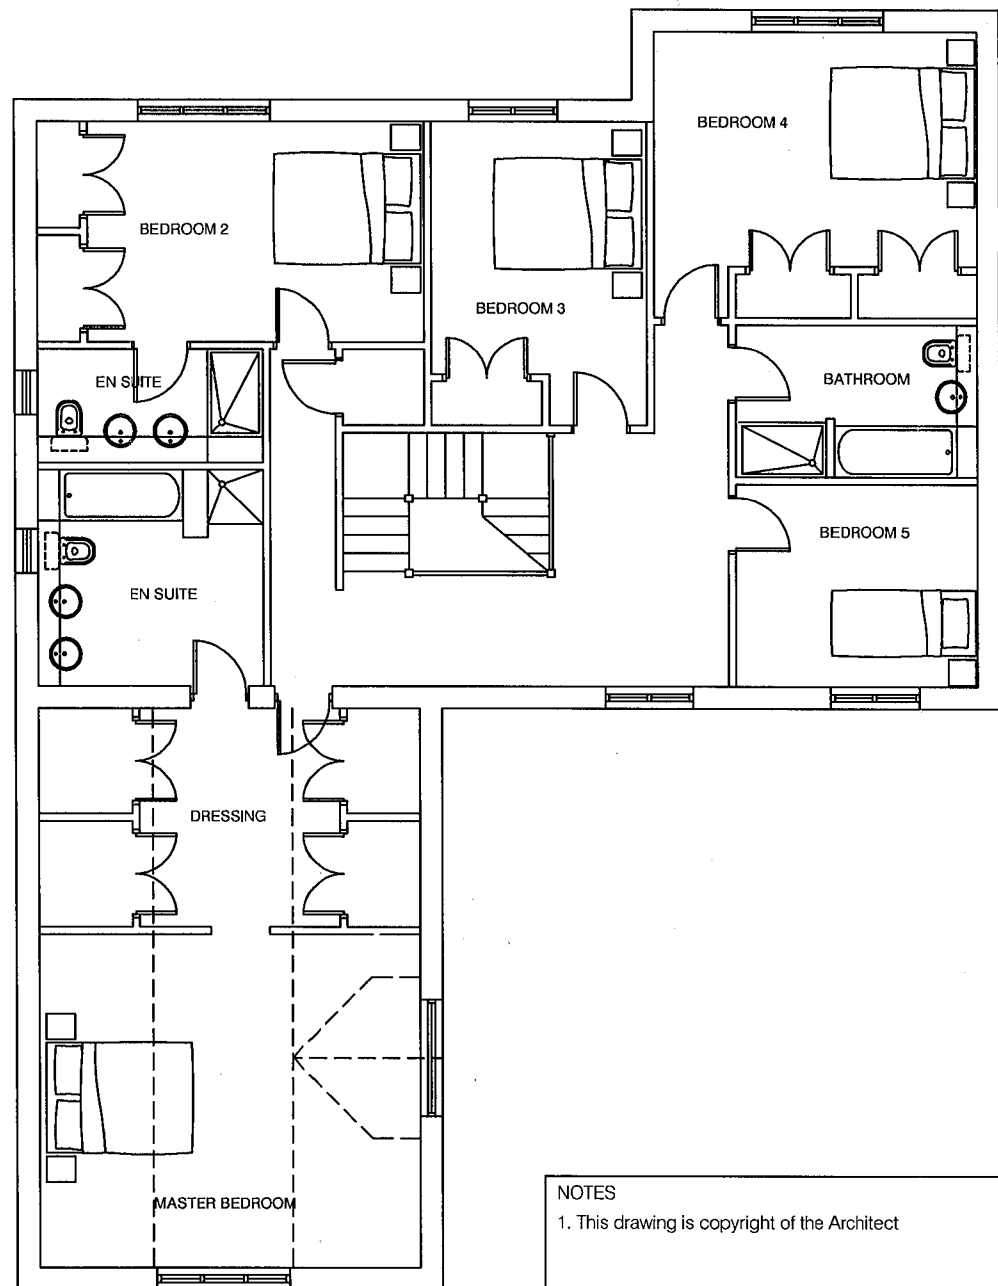

FIRST FLOOR PLAN

NOTES
1. This drawing is copyright of the Architect

2007/1466

rev.	date		dwn	aud

DRAWING STATUS: PLANNING APPLICATION

CONNOLLY ARCHITECTS

7 Albion Buildings, 1 Back Hill, Clerkenwell, London EC1R 5EN


T: 020 7168 0101 F: 087 0751 8552

damian@connolly-architects.co.uk


project PLOUGH HILL AND HILL RISE CUFFLEY	drawn DWC	audited	scale 1 - 100 AT A3	date 09 - 07
drg title HOUSE TYPE 264 GROUND AND FIRST FLOOR PLANS	job no. 06 04	drg.no. P 08	rev	

FILE:


XREF:st

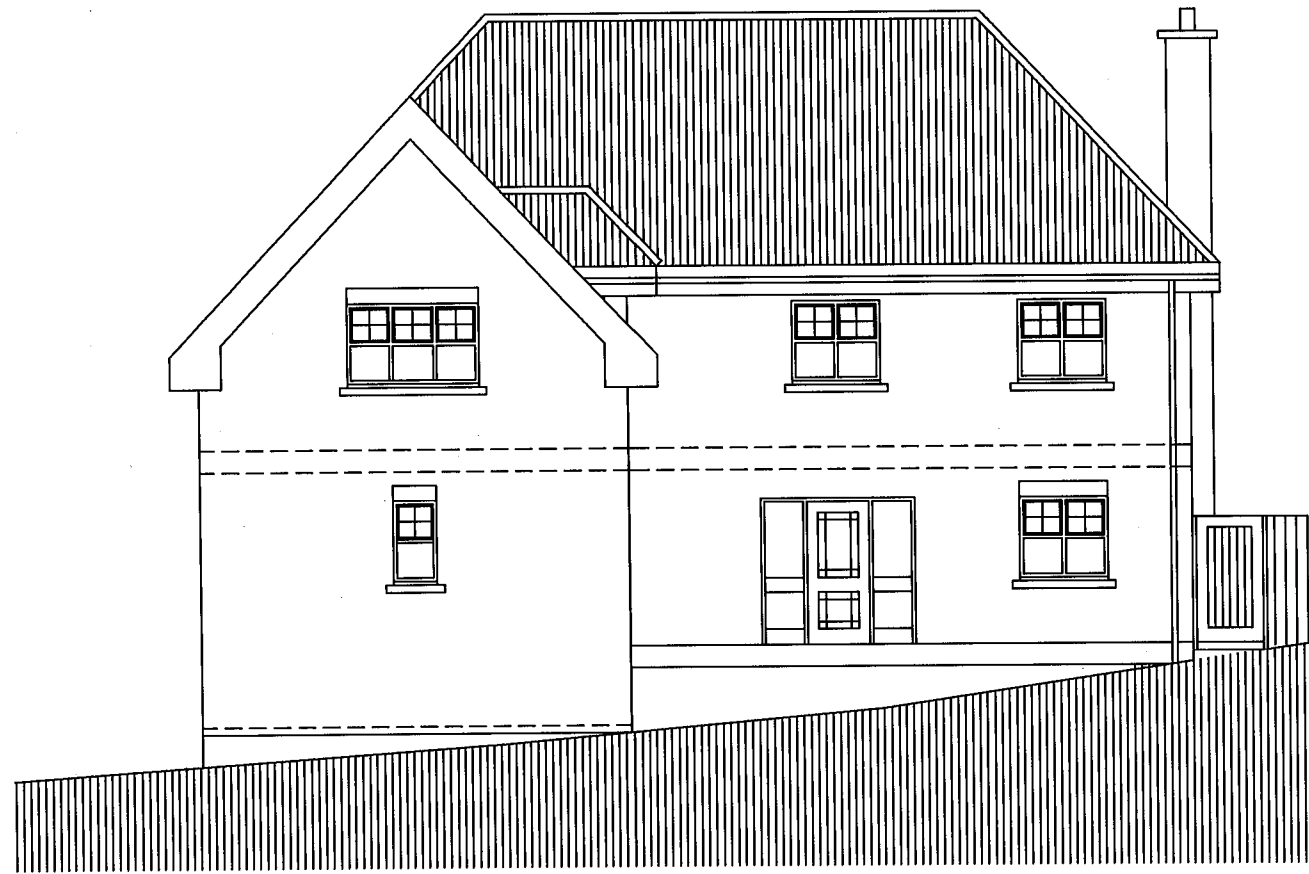


FRONT ELEVATION - SCALE 1:100

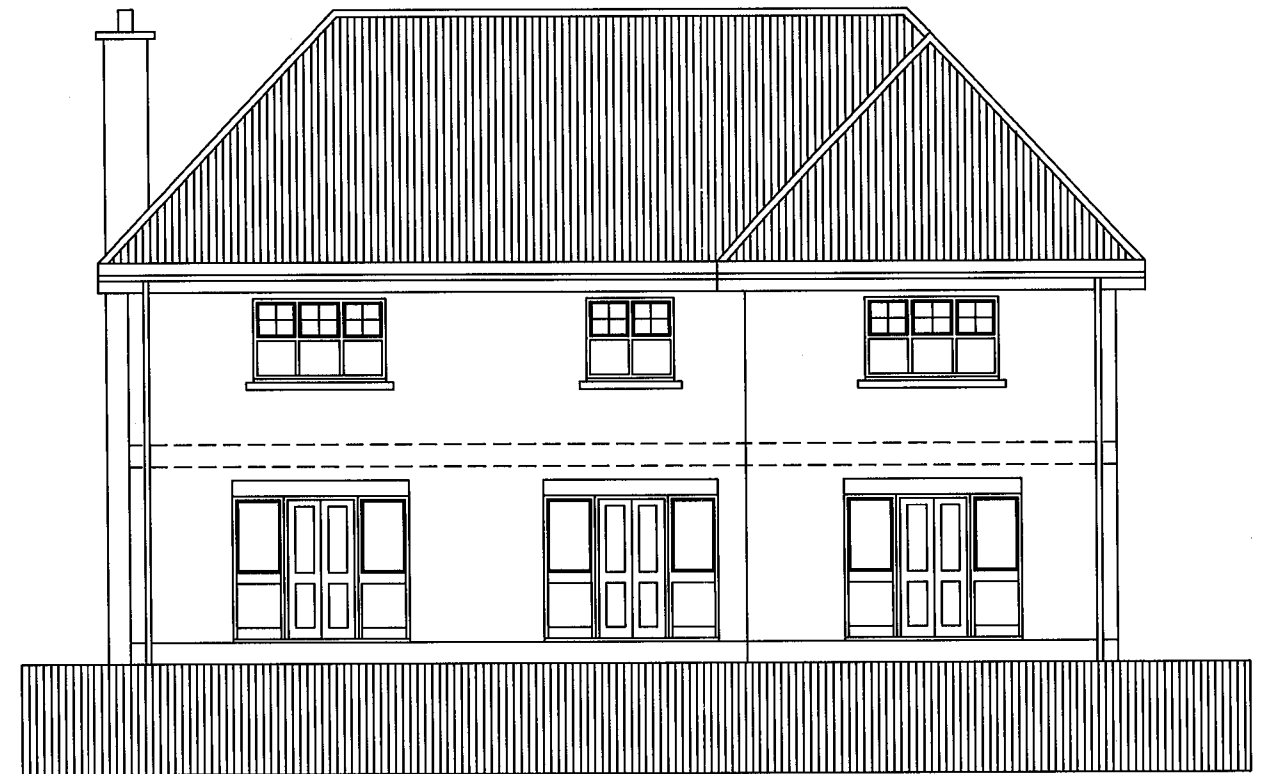

SIDE ELEVATIONS - SCALE 1:100

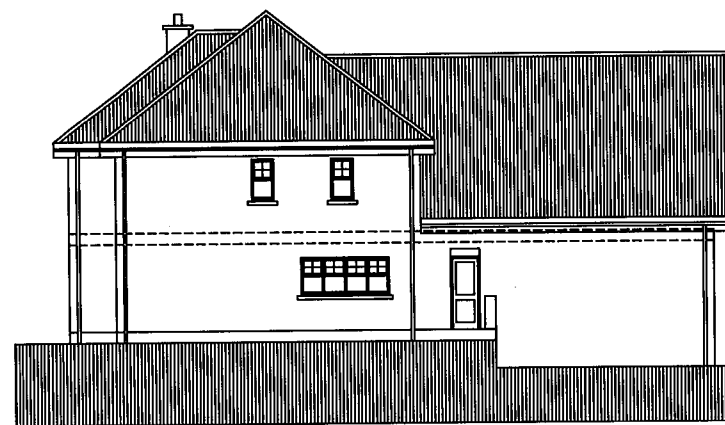

SIDE ELEVATION - SCALE 1:200

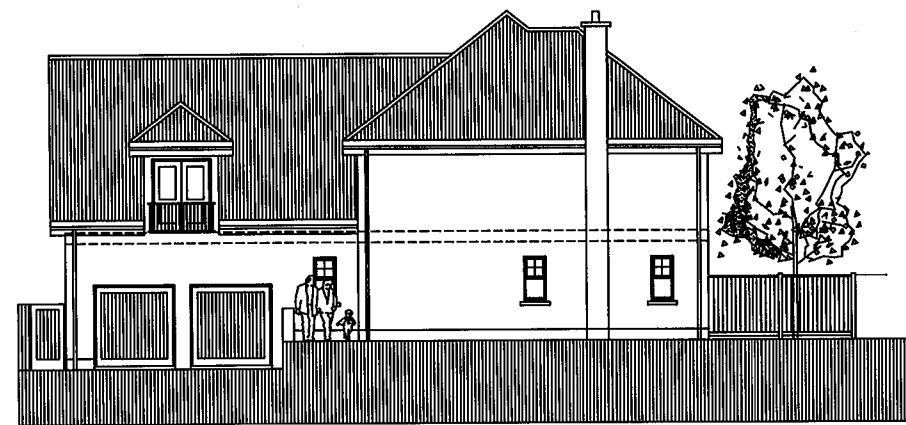

SIDE ELEVATION - SCALE 1:200

NOTE: SEE DRAWING Nos. P 01 AND P 02 FOR 1:100 STREET SCENE ELEVATIONS

NOTES

1. This drawing is copyright of the Architect

2007/1466

rev.	date		dm	aud
drawing status				
PLANNING APPLICATION				

CONNOLLY ARCHITECTS

7 Albion Buildings, 1 Back Hill, Clerkenwell, London EC1R 5EN


T: 020 7168 0101 F: 087 0751 8552

damian@connolly-architects.co.uk


project PLOUGH HILL AND HILL RISE CUFFLEY	drawn DWC	audited	scale AS SHOWN	date 09 - 07
drg title HOUSE TYPE 264 SIDE AND REAR ELEVATIONS	job no. 06 04	drg.no. P 09	rev	

FILE:

XREF's:

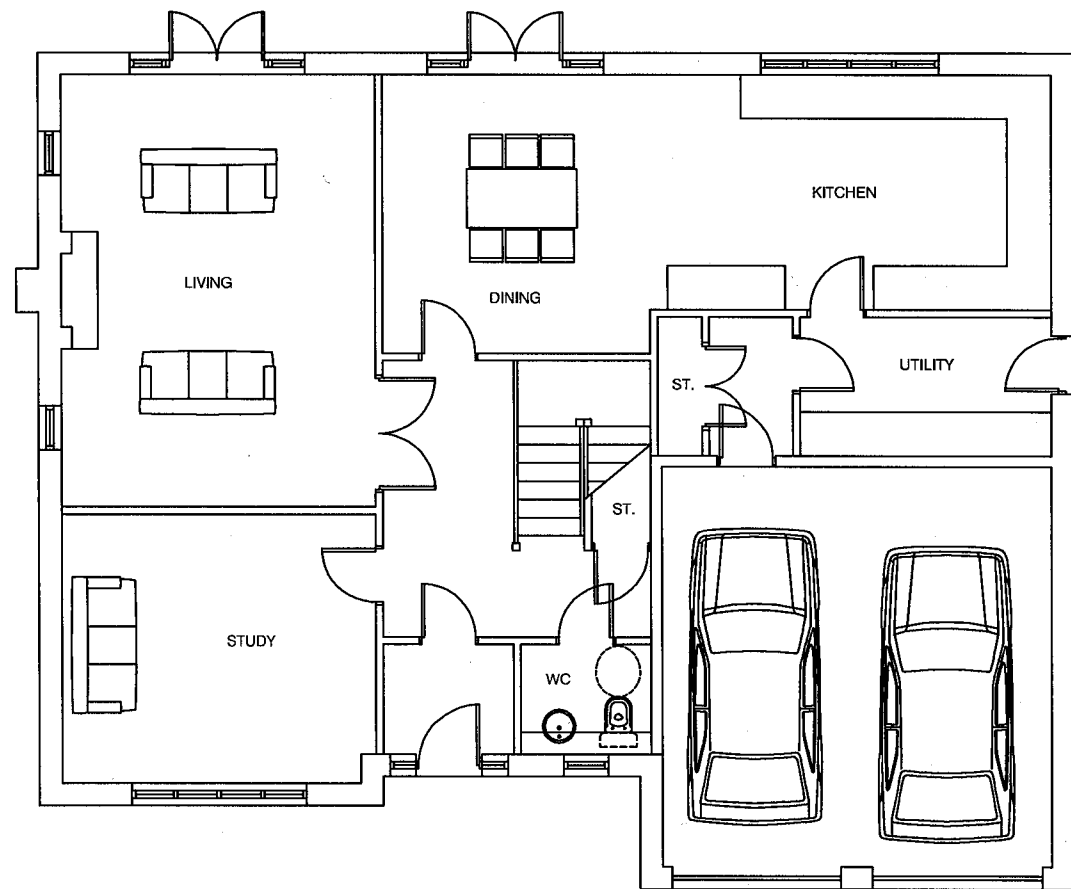

GROUND FLOOR PLAN

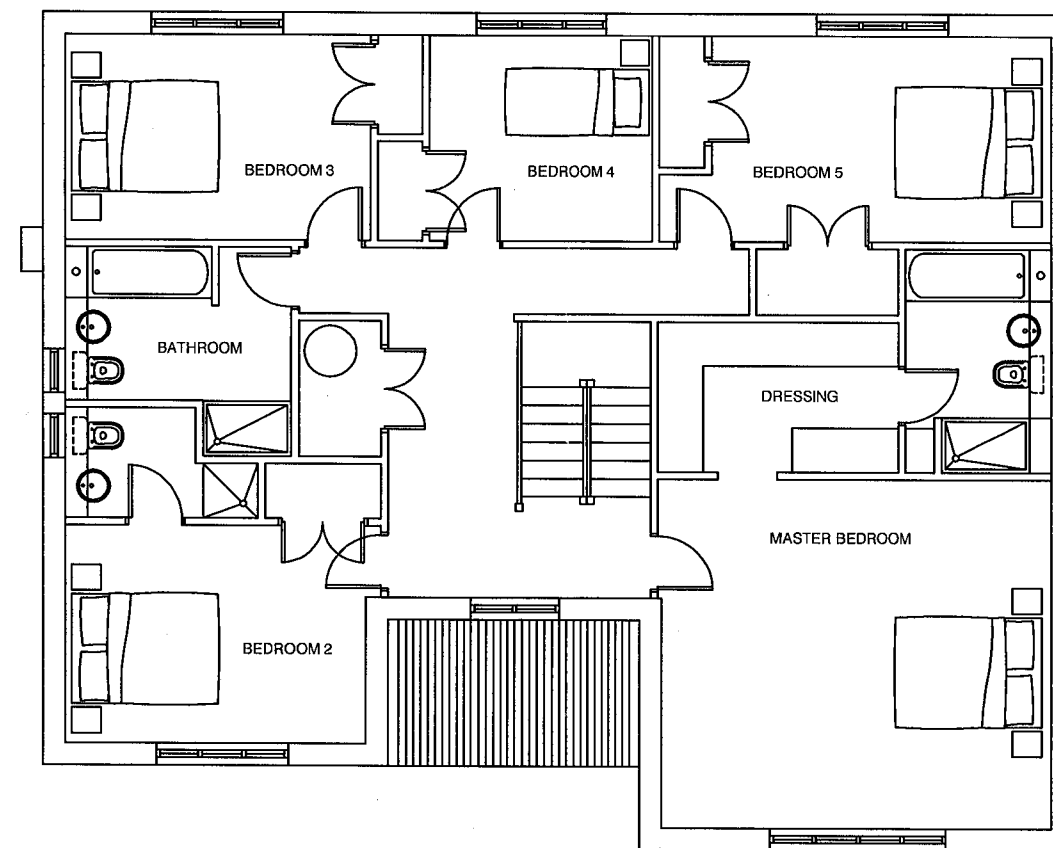

FIRST FLOOR PLAN



FRONT ELEVATION

NOTES
1. This drawing is copyright of the Architect

200A/1466

rev.	date	dm	aud

drawing status

PLANNING APPLICATION

CONNOLLY ARCHITECTS

7 Albion Buildings, 1 Back Hill, Clerkenwell, London EC1R 5EN


T: 020 7168 0101 F: 087 0751 8552

damian@connolly-architects.co.uk


project	PLOUGH HILL AND HILL RISE CUFFLEY	drawn	audited	scale	date
		DWC		1 : 100 AT A3	09 - 07
drg title	HOUSE TYPE 268 PLANS AND FRONT ELEVATION	job no.	drg.no.	rev	
		06 04	P 10		

FILE:

XREF's:

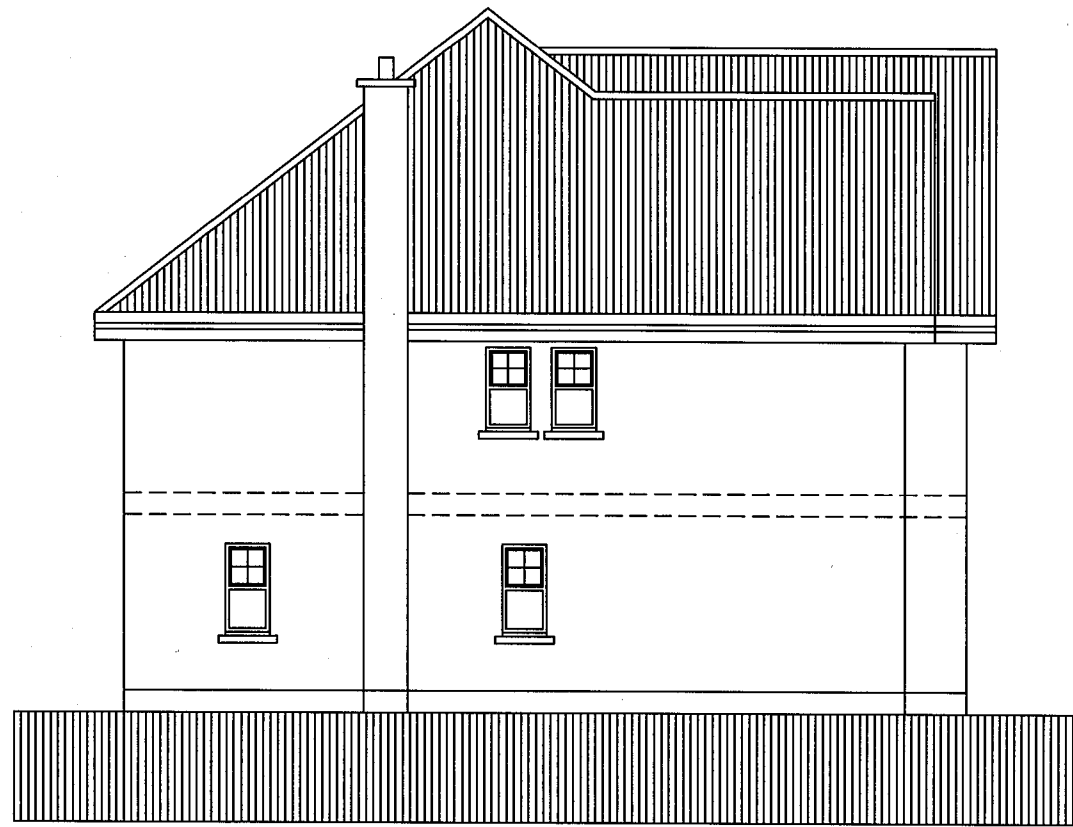

SIDE ELEVATION

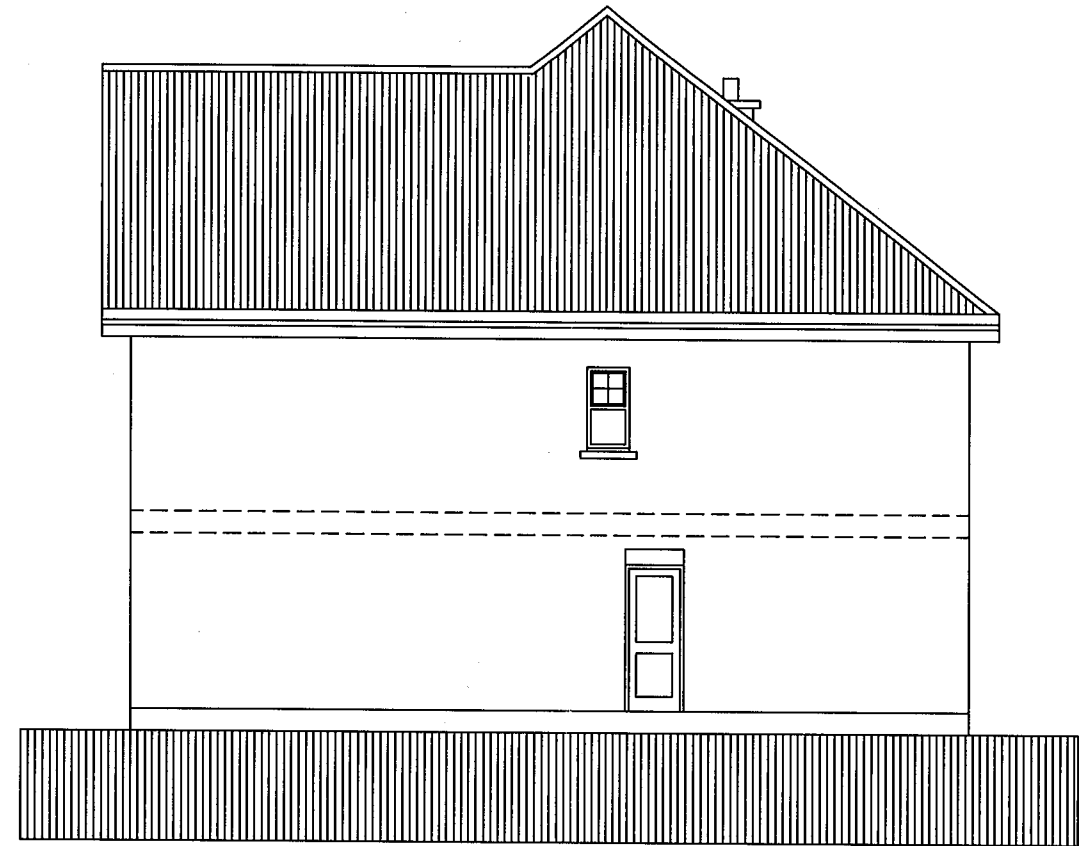

SIDE ELEVATION



REAR ELEVATION

NOTES
1. This drawing is copyright of the Architect

2009/1466

rev.	date		drn	aud

drawing status: PLANNING APPLICATION

CONNOLLY ARCHITECTS

7 Albion Buildings, 1 Back Hill, Clerkenwell, London EC1R 5EN

T: 020 7168 0101 F: 087 0751 8552

damian@connolly-architects.co.uk

project: PLOUGH HILL AND HILL RISE CUFFLEY	drawn: DWC	audited:	scale: 1 : 100 AT A3	date: 09 - 07
drg title: HOUSE TYPE 268 REAR AND SIDE ELVATIONS	job no.: 06 04	drg.no.: P 11	rev:	

FILE:

XREF's: