
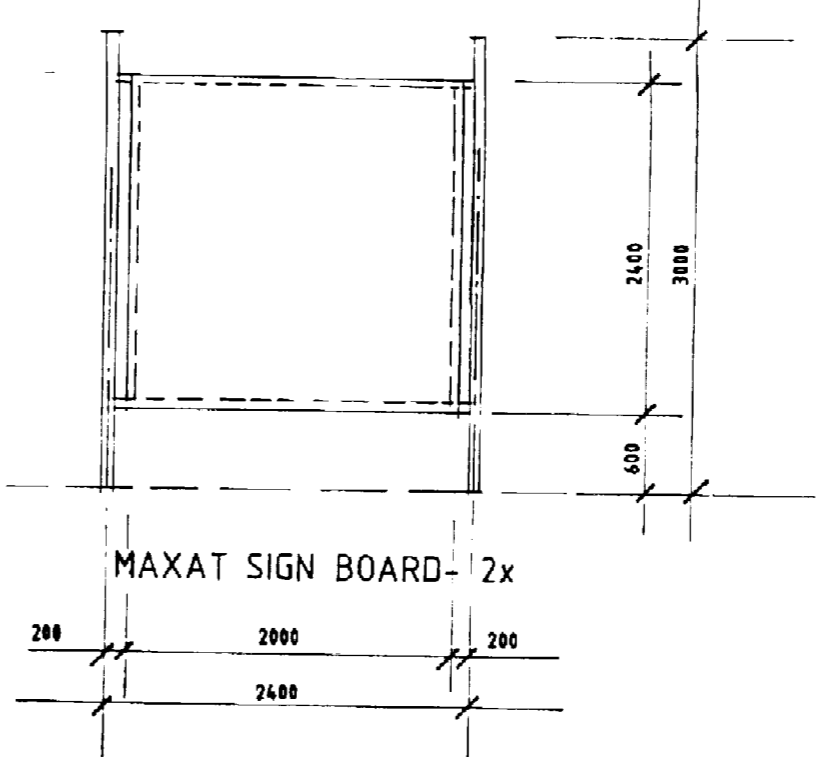
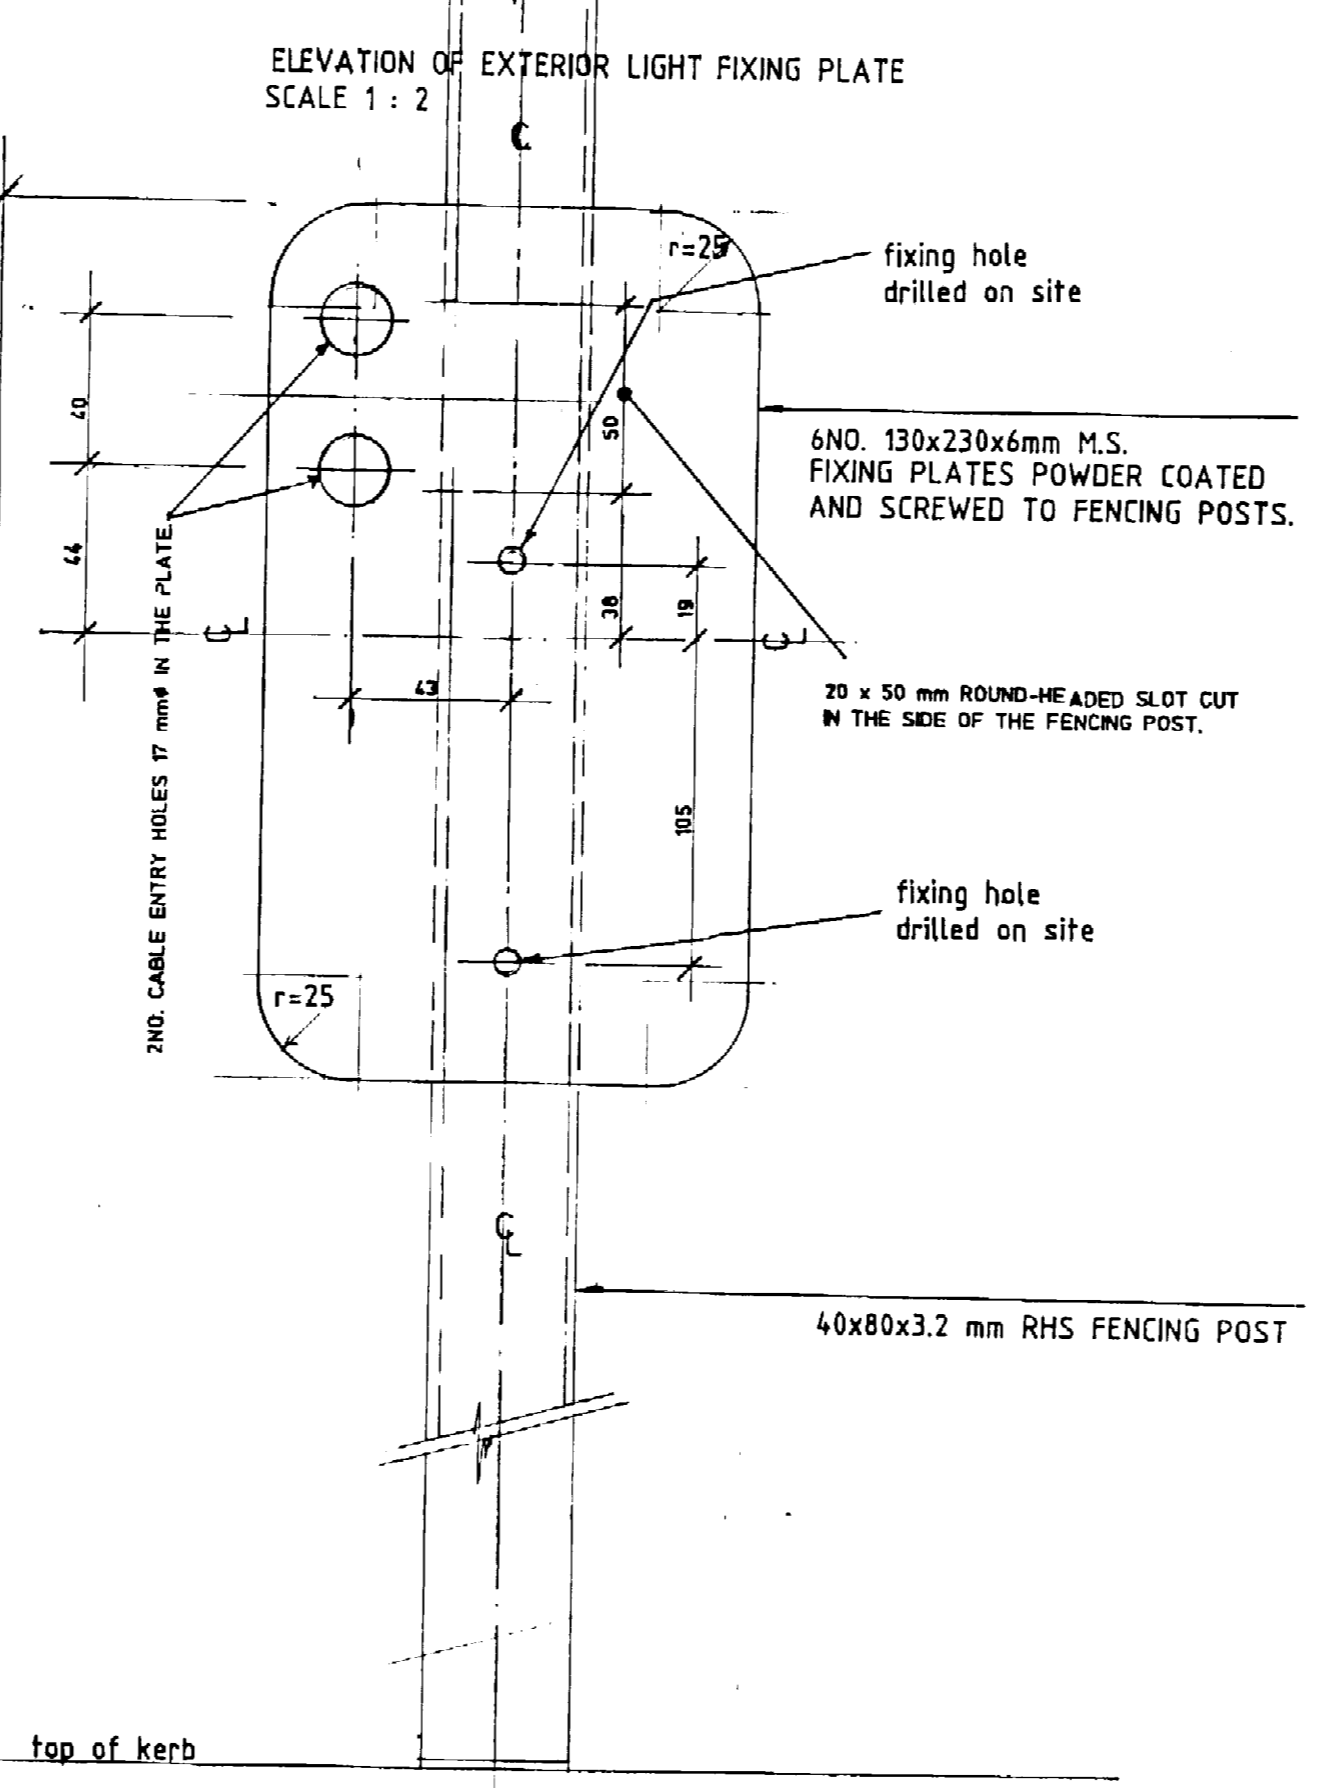


FENCING SPECIFICATION

FENCING IS TO BE OLYMPUS SYSTEM BY HERAS FENCING SYSTEMS (UK) LTD UNIT B1/CASTLE ROAD EUROLINK, SITTINGBOURNE, KENT ME10 3RL, TEL NO. 0795-423261. THE POSTS ARE TO BE 80x40x3.2 RHS WITH CURVED HEAD DETAIL IDENTICAL TO THAT ON THE BALLUSTRADE POST. WHERE POSTS ARE FIXED TO R.C. KERB, STUD & PLATE DETAIL IDENTICAL TO THAT EMPLOYED ON THE BALLUSTRADE POST, IS TO BE EMPLOYED. WHERE POSTS ARE OUTSIDE R.C. KERB, USE BALLUSTRADE DETAIL FIXED ONTO MASS CONCRETE PAD, 450x450x1000 DEEP. POSTS FLANKING G1 PEDESTRIAN GATE TO BE BENT TO FORM ARCH AS SHOWN. POSTS FLANKING G2 AND G3 GATES ARE TO BE 80x80x5 RHS FIXED ONTO 600x600x1000 DEEP MASS CONCRETE BASE. FENCING IS TO BE FINISHED IN DEEP BLACK RAL 9005 POWDER COATED. FENCING BARS AT 150 mm CENTRES, 2000 mm HIGH. POSTS AS DIMENSIONED AND DETAILED.

IRONMONGERY :
 G1 : ELECTRIC RELEASE LATCH
 HEAVY DUTY OVERHEAD CLOSER
 HINGES
 G2 & G3 : GROUND ANCHOR BOLT EACH
 HEAVY DUTY PADLOCK WITH FITTINGS
 HINGES
FINISHES : AS FENCING GENERALLY, RAL 9005 DEEP BLACK.

BALLUSTRADE DETAILS SCALE 1:5

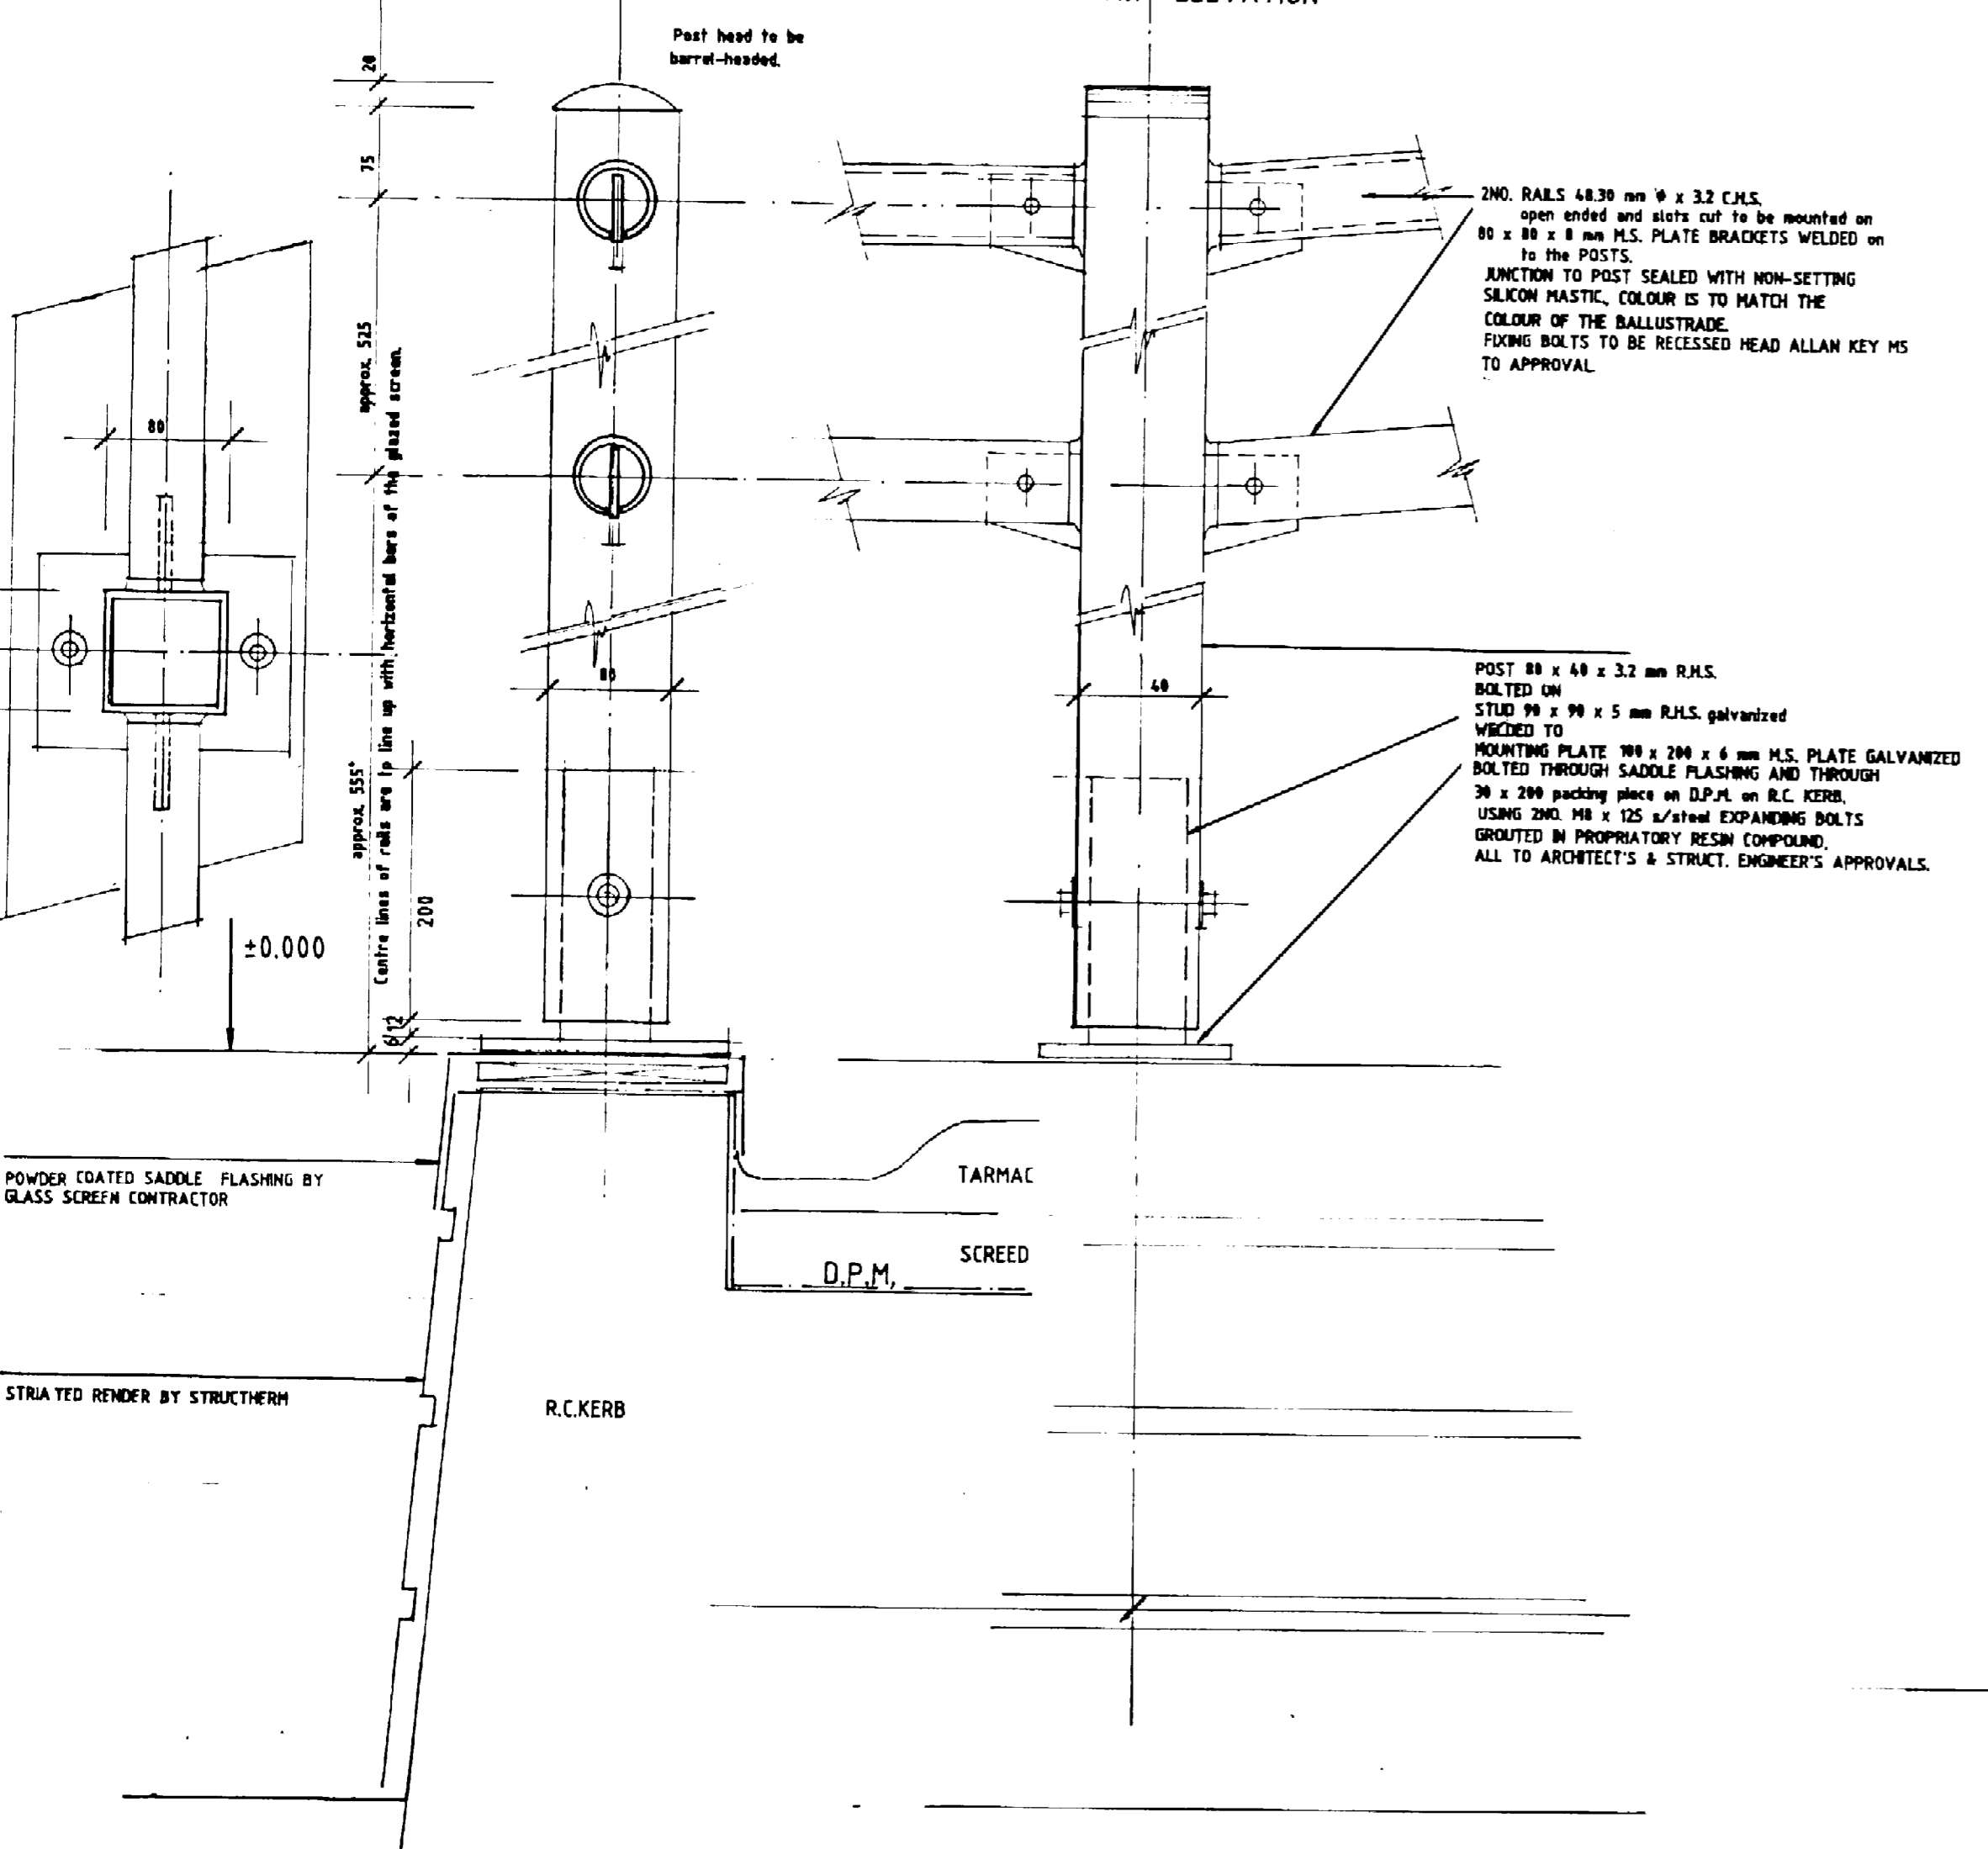

POSTS TO BE 80x40x3.2 RHS, DETAILED & fixed AS BALLUSTRADE POSTS. 2NO. CROSS BARS AND 2NO. UPRIGHTS CARRYING MAXAT SIGN (OVERALL DIMENSIONS 2000x2400 high) also 80x40x3.2 RHS WELDED TOGETHER AND TO POSTS. POSTS FIXED ONTO 600x600x1000 CONCRETE BASE. ALL METALWORK POWDER COATED TO RAL 9005. SIGN DESIGN AND MANUFACTURE BY OTHERS.

OFFICE COPY
WELWYN HATFIELD COUNCIL
 RECEIVED..... 1994
S. MUMFORD

- GENERAL NOTES**
- 1 Do not scale from this drawing
 - 2 All dimensions must be checked on site and any discrepancies verified with the architect
 - 3 Unless shown otherwise all dimensions are to structural surfaces
 - 4 Unless shown refer to internal door schedule for door size
Door openings to be set out to give full specified architrave either side
 - 5 Refer to drawing no.

AMENDMENTS :
 A-14, 2, 1994.
 EXTERIOR LIGHT FIXING PLATES DETAILED AND LOCATED.

BOWERBANK, BRETT & LACEY ARCHITECTS
 26 CHARLOTTE STREET LONDON W1P 1HJ
 071-580 0271

CLIENT
 MAXAT LTD.
JOB TITLE
 BROOKMAN'S PARK
DRAWING
 EXTERNAL METALWORK :
 GATES, FENCES & BALLUSTRADES.
DRAWING No.
 418/WD 34 A
SCALE
 1:50, 1:5. **DRAWN** JH
DATE 12.1.1994. **CHECKED** JH

