


FILE COPY.
AS PLANNING APPLIC!

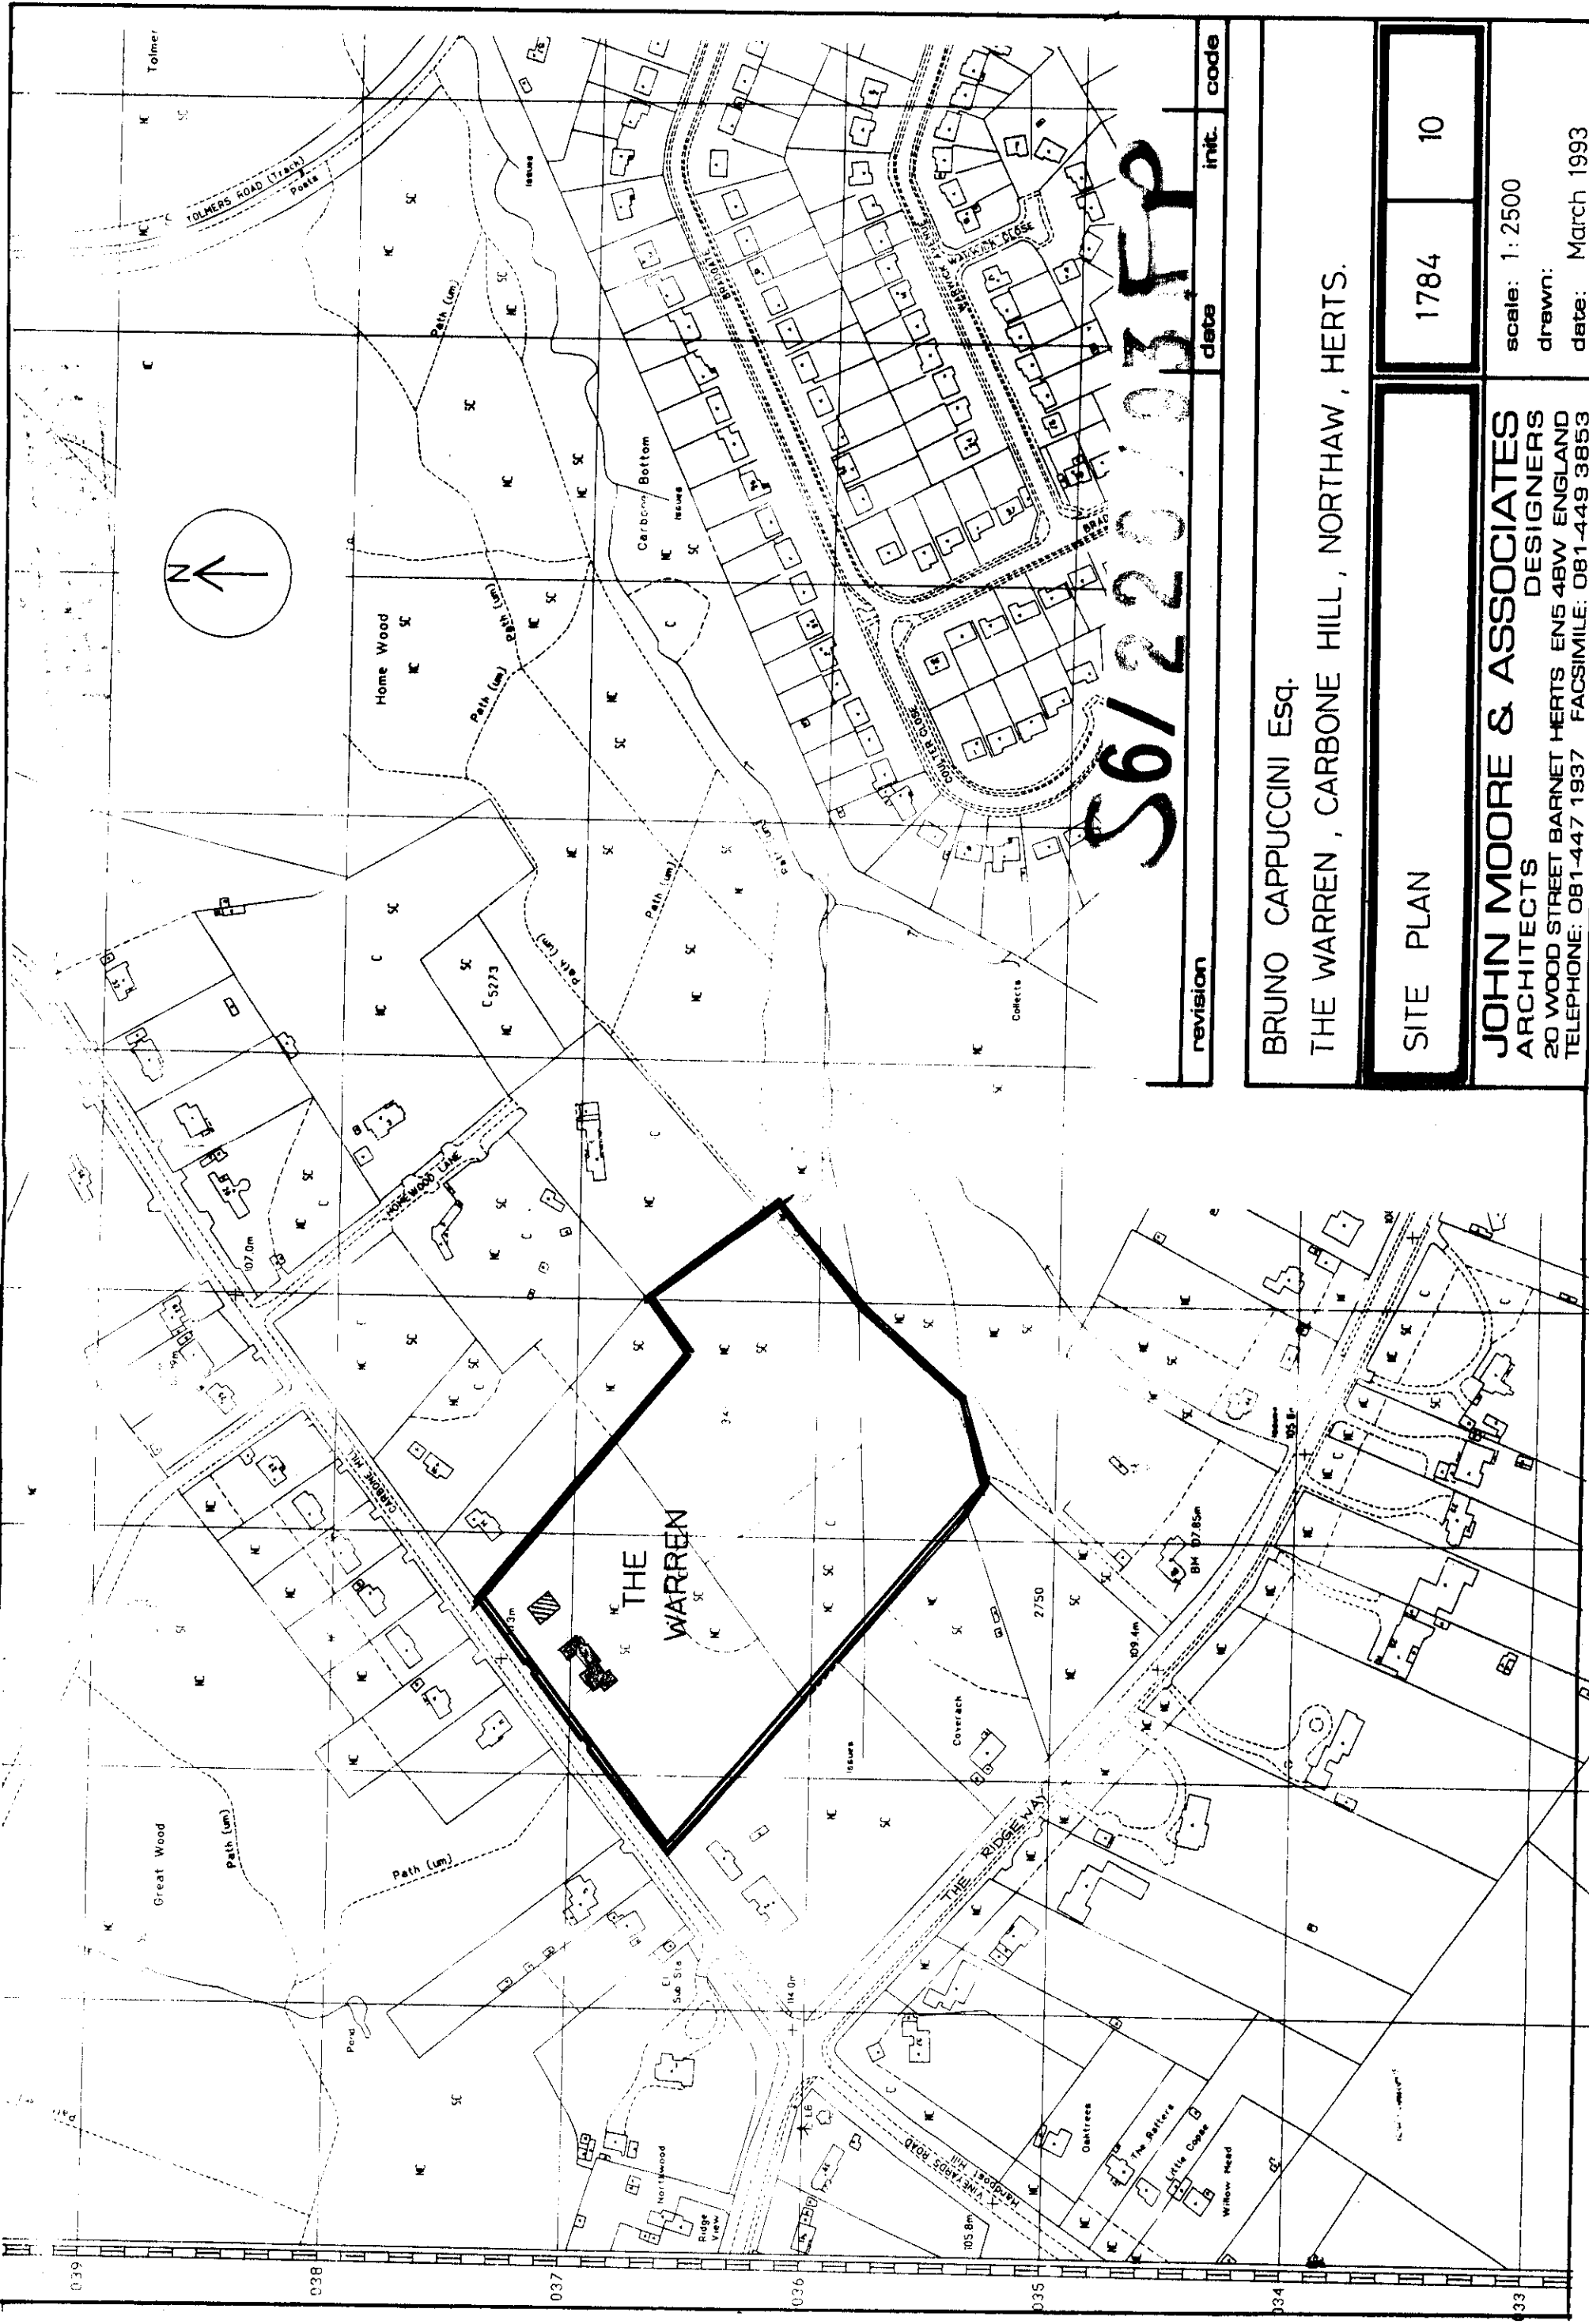

S6/220/03FP

revision	date	init.	code

BRUNO CAPPUCCINI Esq.
THE WARREN, CARBONE HILL, NORTHAW, HERTS.

SITE PLAN	1784	10
-----------	------	----

JOHN MOORE & ASSOCIATES
ARCHITECTS
20 WOOD STREET BARNET HERTS EN5 4BW ENGLAND
TELEPHONE: 081-447 1937 FACSIMILE: 081-449 3853

scale: 1:2500
drawn:
date: March 1993