



GENERAL NOTES

NOTE: This drawing to be read in conjunction with the standard details and specifications. All dimensions to be verified on site. All works to comply with current building regulations.

DRAWING TO BE READ IN CONJUNCTION WITH TENANTS GUIDE.

Table with columns for Item, Description, Quantity, and Unit. Includes items like Windows, Doors, and Fittings.

DATE: 5.3 JULY 1991

PROJECT: UNIT 1 THE HOWARD CENTRE MELWYN GARDEN CITY

ARCHITECTURE DESIGN AND PROJECT MANAGEMENT P I L O T

PERKINS BURTON

PROJECT: UNIT 1 THE HOWARD CENTRE MELWYN GARDEN CITY


GROUND FLOOR PLAN

Scale: 1:50 Date: 24.04.91

Revision: DPB/MELWYN/1/1 Drawing No.: 02

WELWYN HATFIELD DC REC'D 5.3 JULY 1991 N6/031/91AD OFFICE COPY

WELWYN HATFIELD DC TOWN & COUNTRY PLANNING ACT 1971 PLAN FOR CONSENT REF: 91/0015/0000/0000/0000 Date: 27 AUG 1991

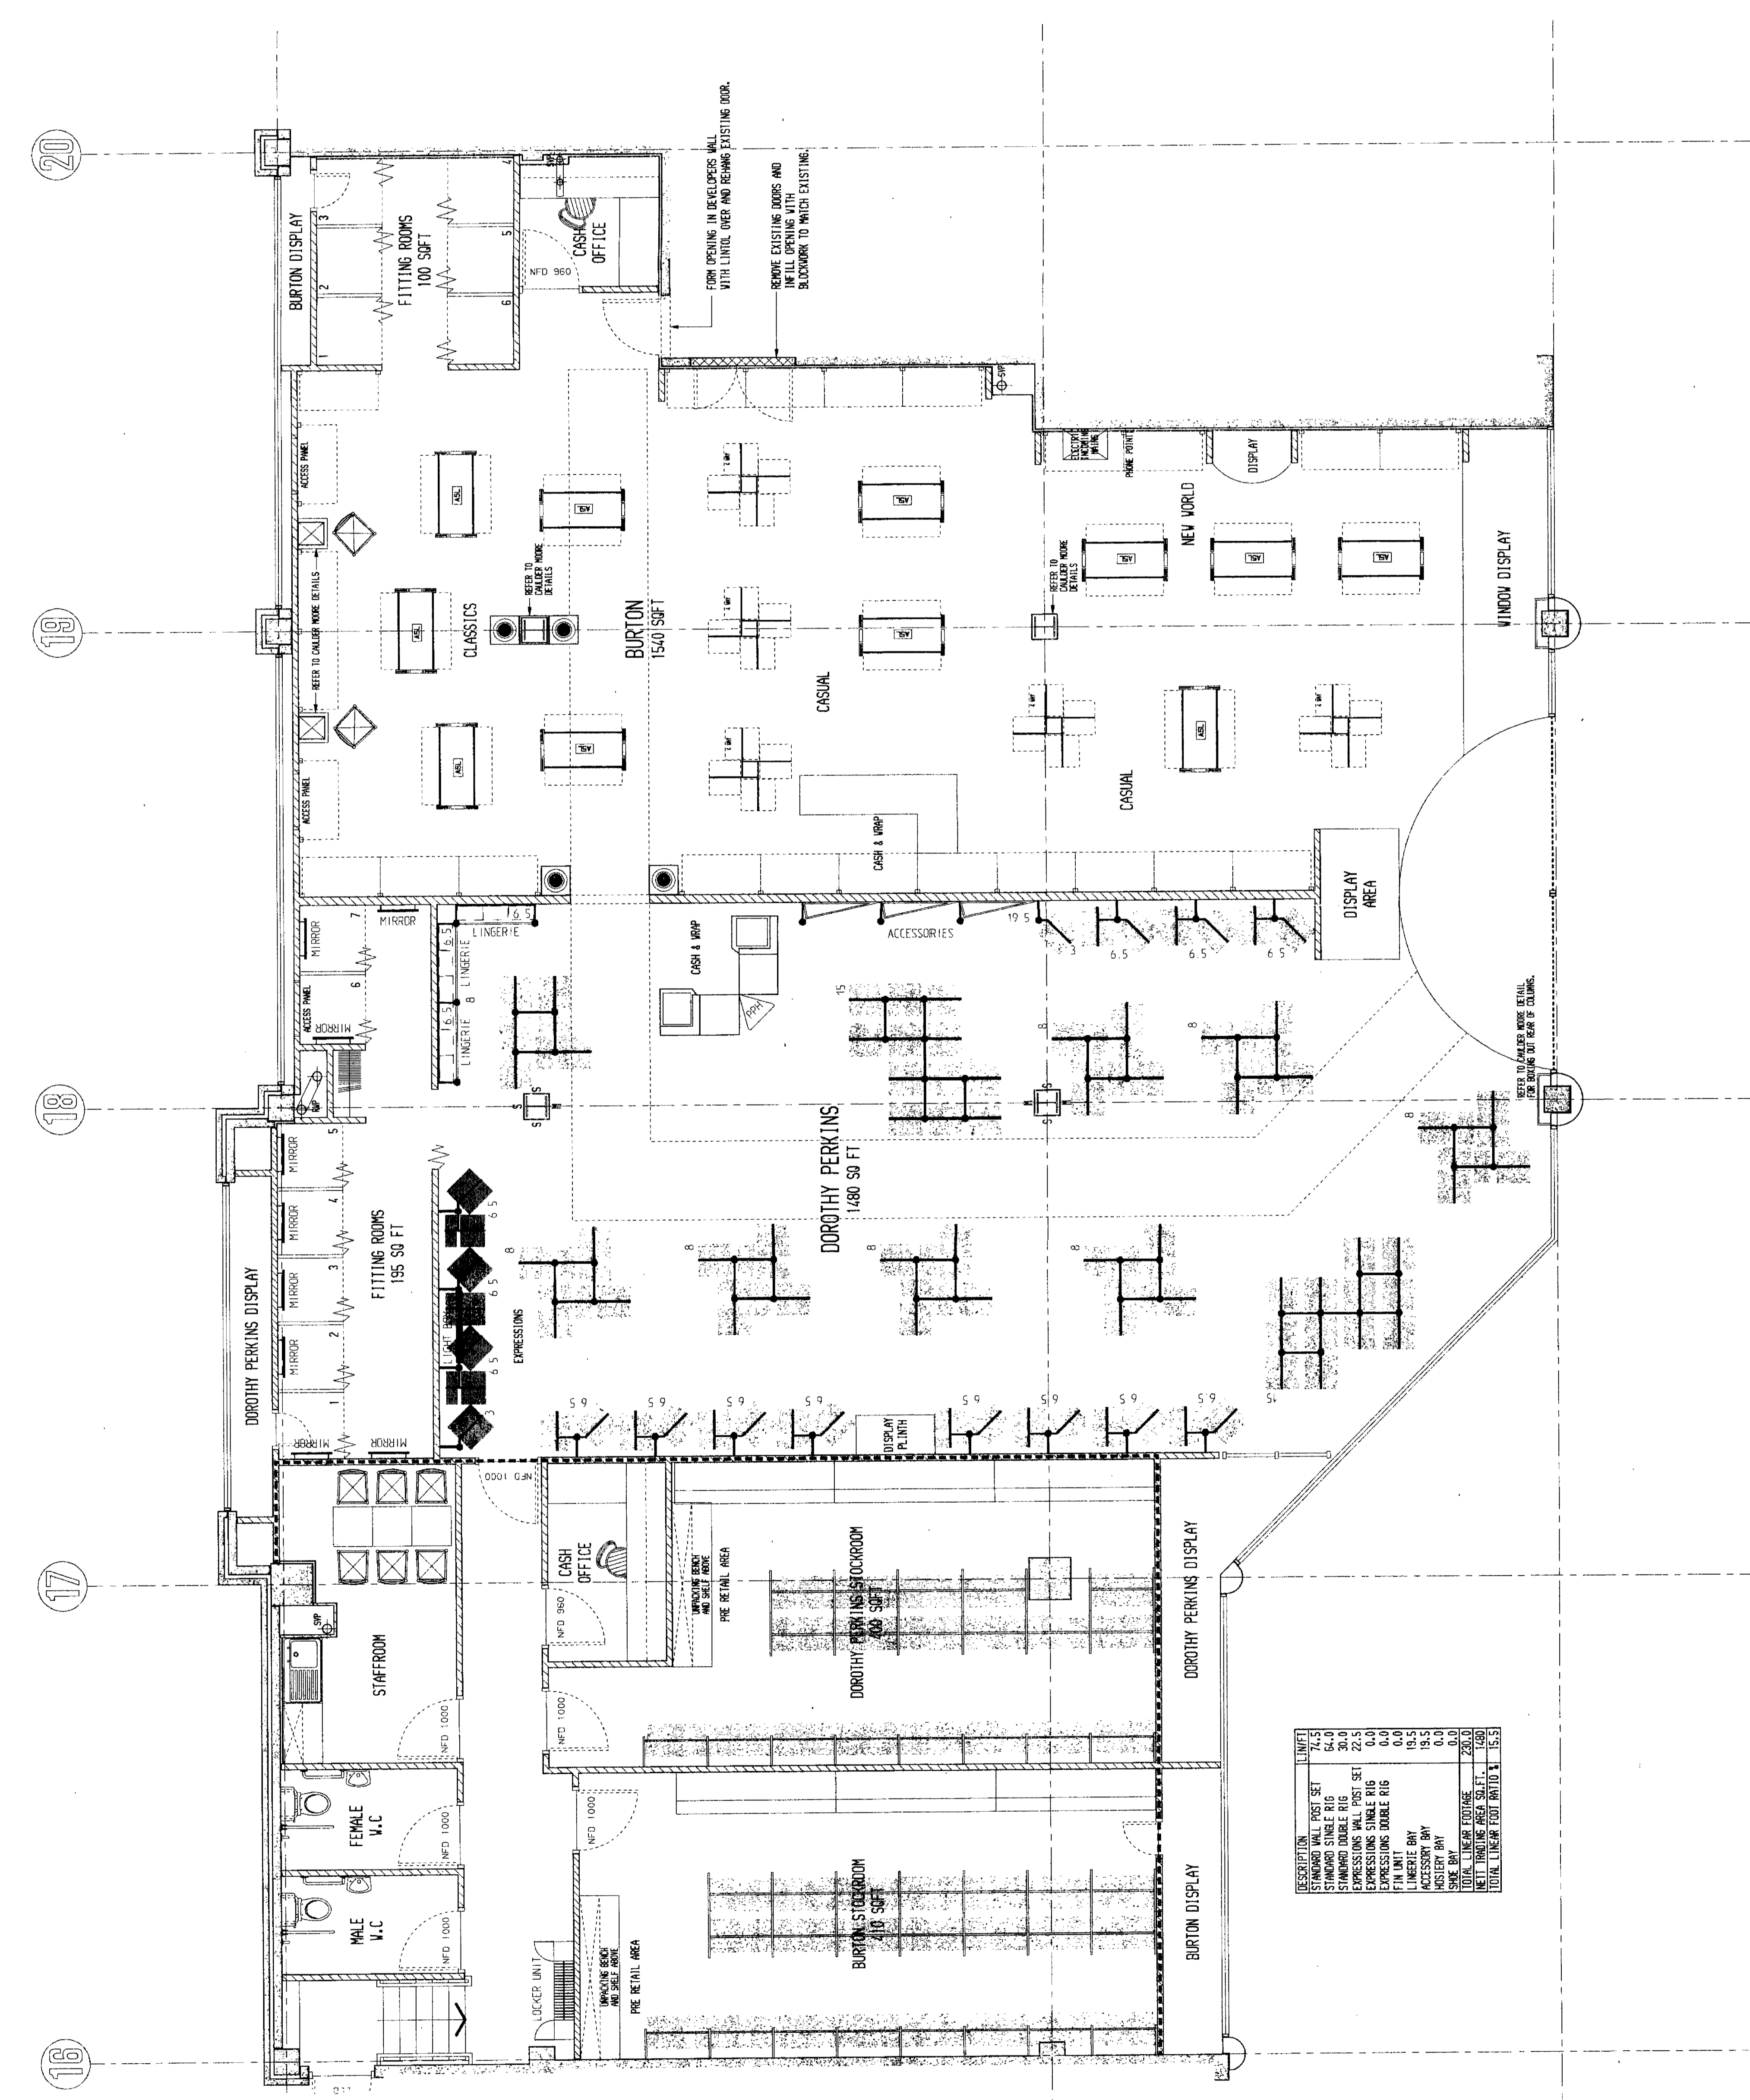

DOROTHY PERKINS SPECIFICATION NOTES

- Sales floor: Recover all... Scales area: The contractor is to allow... Fitting rooms: To the remainder of the... Staff & office area: Prepare and decorate the... Windows: Prepare and decorate the... Doors: Prepare and decorate the... Fittings: Prepare and decorate the... Details: Prepare and decorate the... Materials: Prepare and decorate the... Workmanship: Prepare and decorate the... Compliance: Prepare and decorate the... Safety: Prepare and decorate the... Security: Prepare and decorate the... Accessibility: Prepare and decorate the... Sustainability: Prepare and decorate the... Quality: Prepare and decorate the... Health and safety: Prepare and decorate the... Environmental: Prepare and decorate the... Social: Prepare and decorate the... Cultural: Prepare and decorate the... Economic: Prepare and decorate the... Legal: Prepare and decorate the... Ethical: Prepare and decorate the... Governance: Prepare and decorate the... Risk: Prepare and decorate the... Reputation: Prepare and decorate the... Stakeholder: Prepare and decorate the... Innovation: Prepare and decorate the... Leadership: Prepare and decorate the... Strategy: Prepare and decorate the... Vision: Prepare and decorate the... Mission: Prepare and decorate the... Values: Prepare and decorate the... Culture: Prepare and decorate the... Structure: Prepare and decorate the... Processes: Prepare and decorate the... Systems: Prepare and decorate the... Tools: Prepare and decorate the... Technology: Prepare and decorate the... Innovation: Prepare and decorate the... Leadership: Prepare and decorate the... Strategy: Prepare and decorate the... Vision: Prepare and decorate the... Mission: Prepare and decorate the... Values: Prepare and decorate the... Culture: Prepare and decorate the... Structure: Prepare and decorate the... Processes: Prepare and decorate the... Systems: Prepare and decorate the... Tools: Prepare and decorate the... Technology: Prepare and decorate the...

Table with columns for Description, Quantity, and Unit. Includes items like Windows, Doors, and Fittings.

FITTING ROOMS

FROM THE NEW FITTING ROOM... PREPARE AND DECORATE THE... WINDOWS: Prepare and decorate the... DOORS: Prepare and decorate the... FITTINGS: Prepare and decorate the... DETAILS: Prepare and decorate the... MATERIALS: Prepare and decorate the... WORKMANSHIP: Prepare and decorate the... COMPLIANCE: Prepare and decorate the... SAFETY: Prepare and decorate the... SECURITY: Prepare and decorate the... ACCESSIBILITY: Prepare and decorate the... SUSTAINABILITY: Prepare and decorate the... QUALITY: Prepare and decorate the... HEALTH AND SAFETY: Prepare and decorate the... ENVIRONMENTAL: Prepare and decorate the... SOCIAL: Prepare and decorate the... CULTURAL: Prepare and decorate the... ECONOMIC: Prepare and decorate the... LEGAL: Prepare and decorate the... ETHICAL: Prepare and decorate the... GOVERNANCE: Prepare and decorate the... RISK: Prepare and decorate the... REPUTATION: Prepare and decorate the... STAKEHOLDER: Prepare and decorate the... INNOVATION: Prepare and decorate the... LEADERSHIP: Prepare and decorate the... STRATEGY: Prepare and decorate the... VISION: Prepare and decorate the... MISSION: Prepare and decorate the... VALUES: Prepare and decorate the... CULTURE: Prepare and decorate the... STRUCTURE: Prepare and decorate the... PROCESSES: Prepare and decorate the... SYSTEMS: Prepare and decorate the... TOOLS: Prepare and decorate the... TECHNOLOGY: Prepare and decorate the...