




GROUND FLOOR PLAN

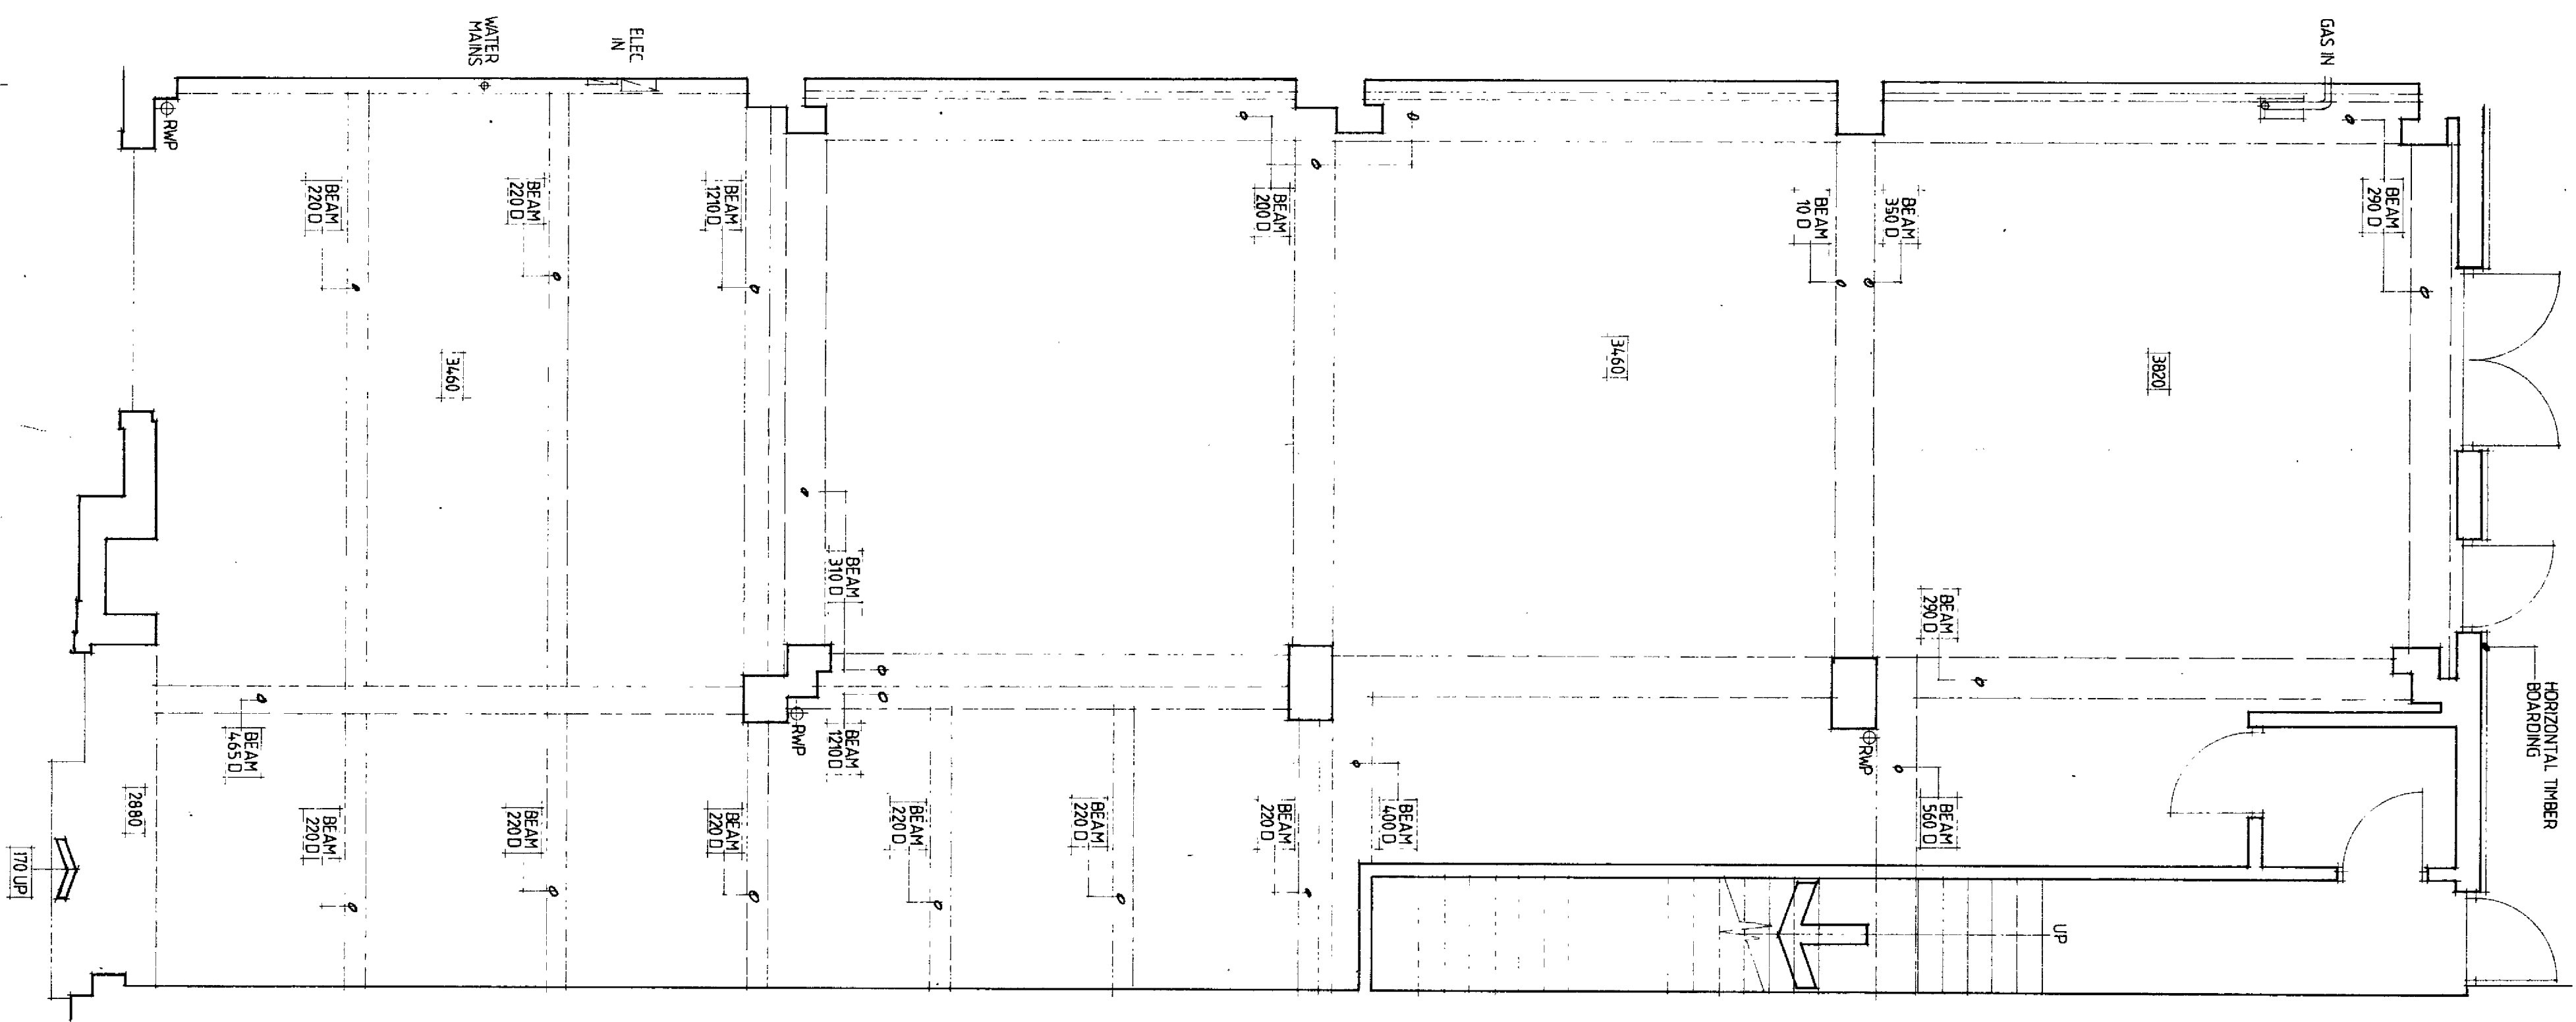

REAR ELEVATION AS PROPOSED

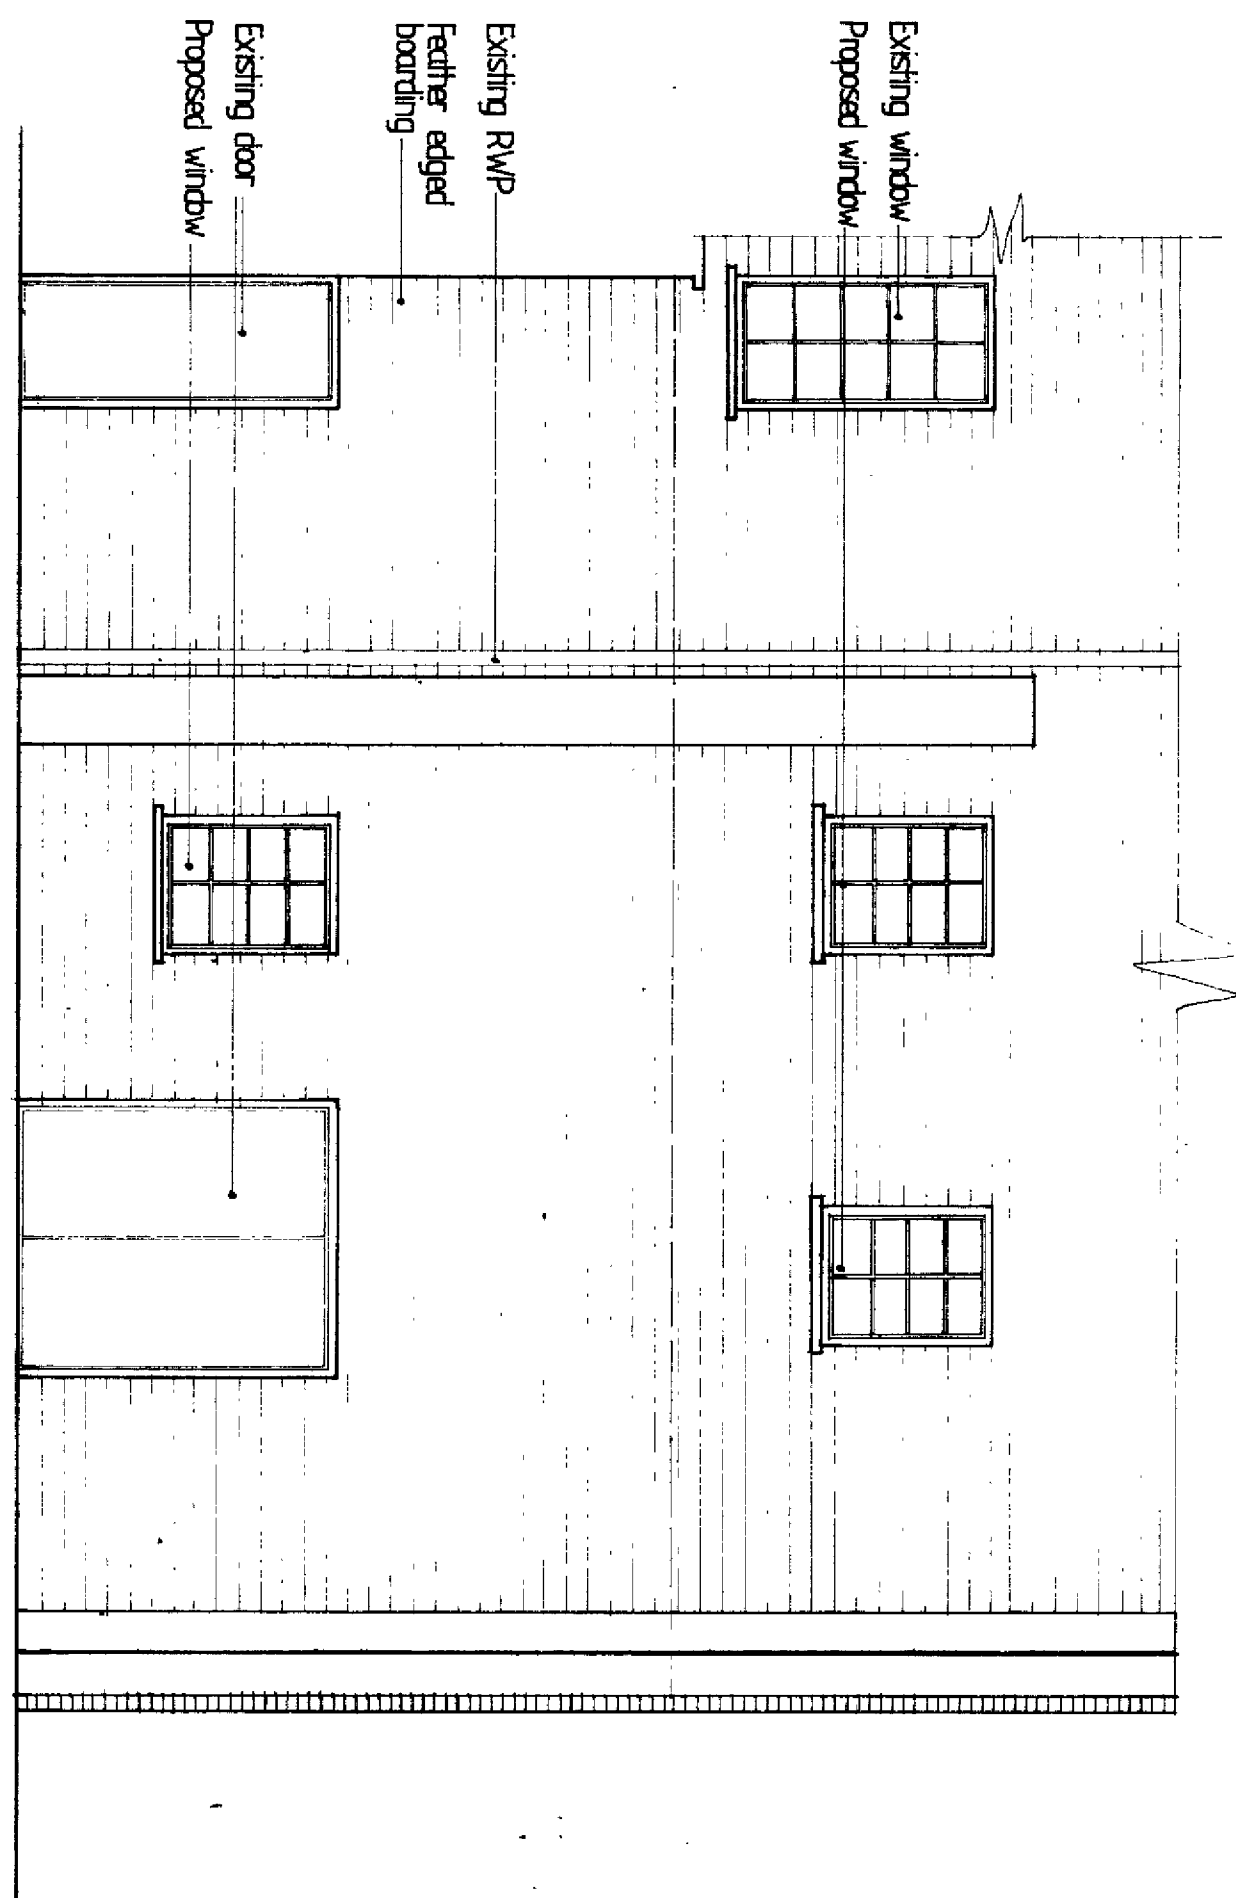

SHOPFRONT (SOUTH) ELEVATION

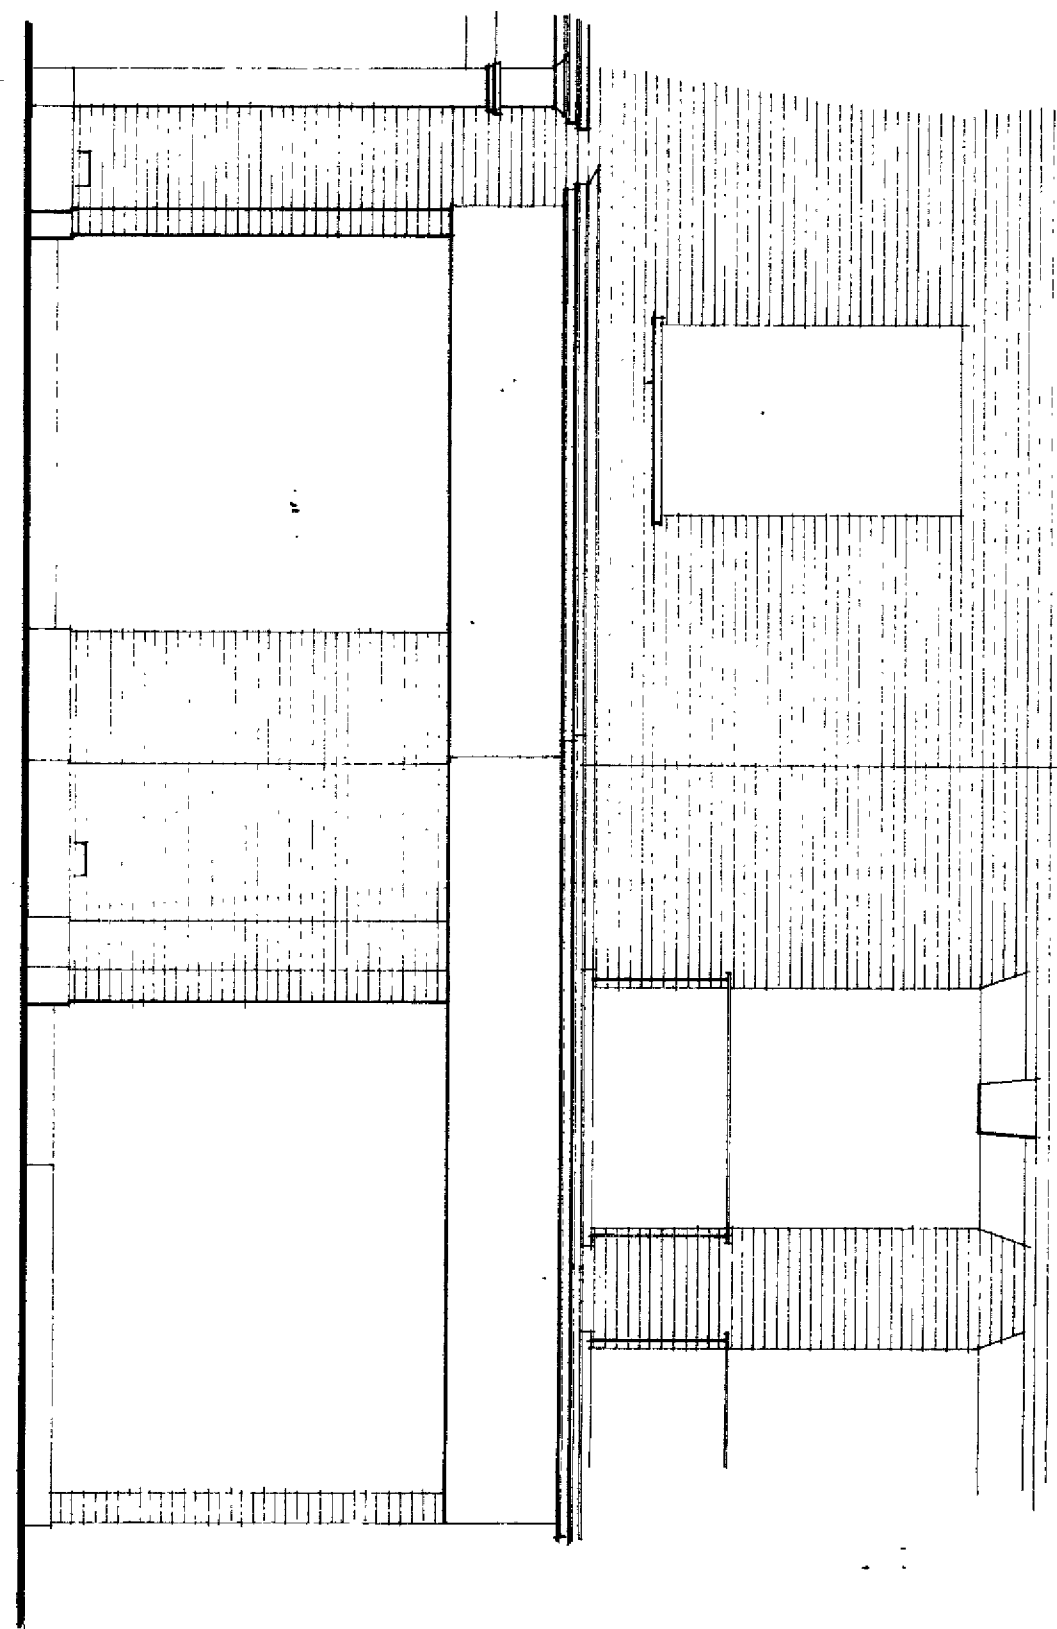

OFFICE COPY  
AMENDMENT

WELWYN MATFIELD D.C.  
TOWN & COUNTRY PLANNING ACT 1971  
PLAN REFERRED TO IN CONSENT/  
Date 15 JUL 1991

WELWYN MATFIELD D.C.  
15 JUL 1991  
RECEIVED  
N6/023/91/AD

**art** ART DESIGN & CONSTRUCTION Ltd.  
Architectural Design  
DOLPHIN LODGE, DOLPHIN YARD  
HOLYWELL HILL, ST ALBANS  
HERTS AL1 1EX  
0 7 2 7 4 3 8 8 8  
F A X 0 7 2 7 3 6 2 2 6





PROJECT  
UNIT 1  
61 HOWARDSGATE  
WELWYN GARDEN CITY  
HERTS

DRAWING  
GROUND FLOOR PLAN  
AS EXISTING & REAR ELEVATION  
AS PROPOSED  
CLIENT  
**WOOLWICH**  
— BUILDING SOCIETY —

DATE  
JULY 1990  
SCALE  
1:50  
DRAWN  
JACKETT

REVISIONS  
A.- REAR ELEVATION AS PROPOSED ADDED  
& DRAWING TITLE AMENDED ACCORDINGLY 2/7/91.  
B.- PROPOSED REAR ELEVATIONAL WINDOWS  
AMENDED TO PLANNERS RECOMMENDATIONS 12/7/91

55 | 5 | 01 | 2

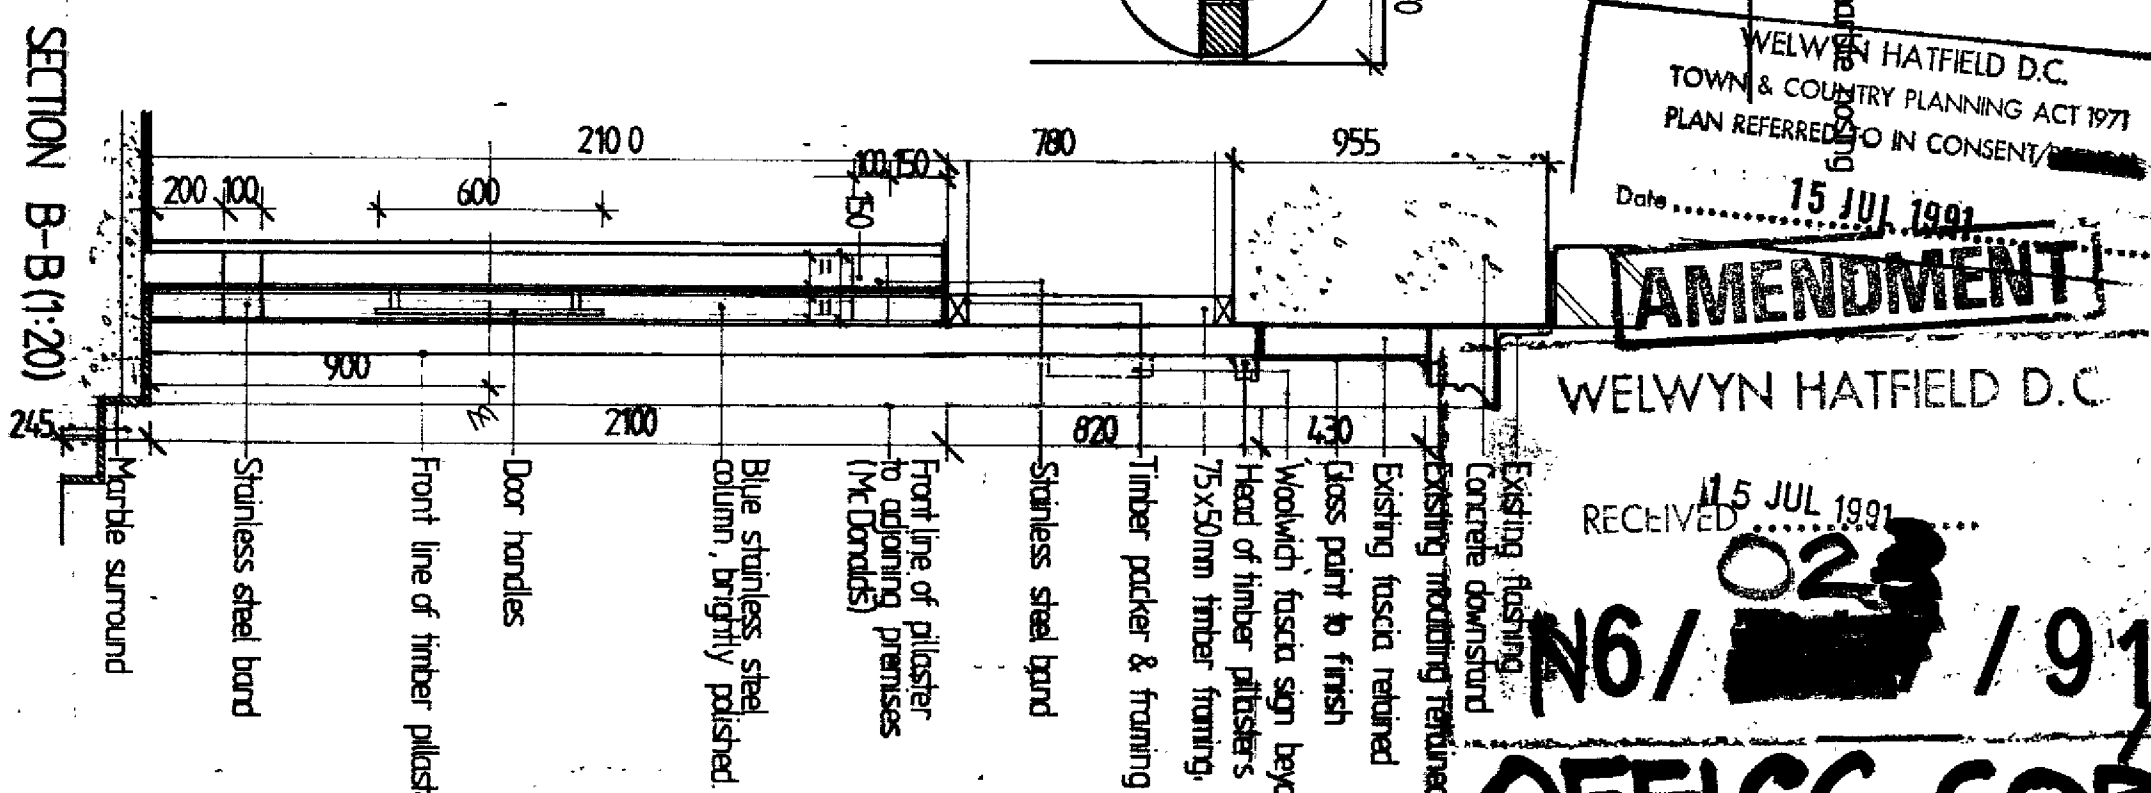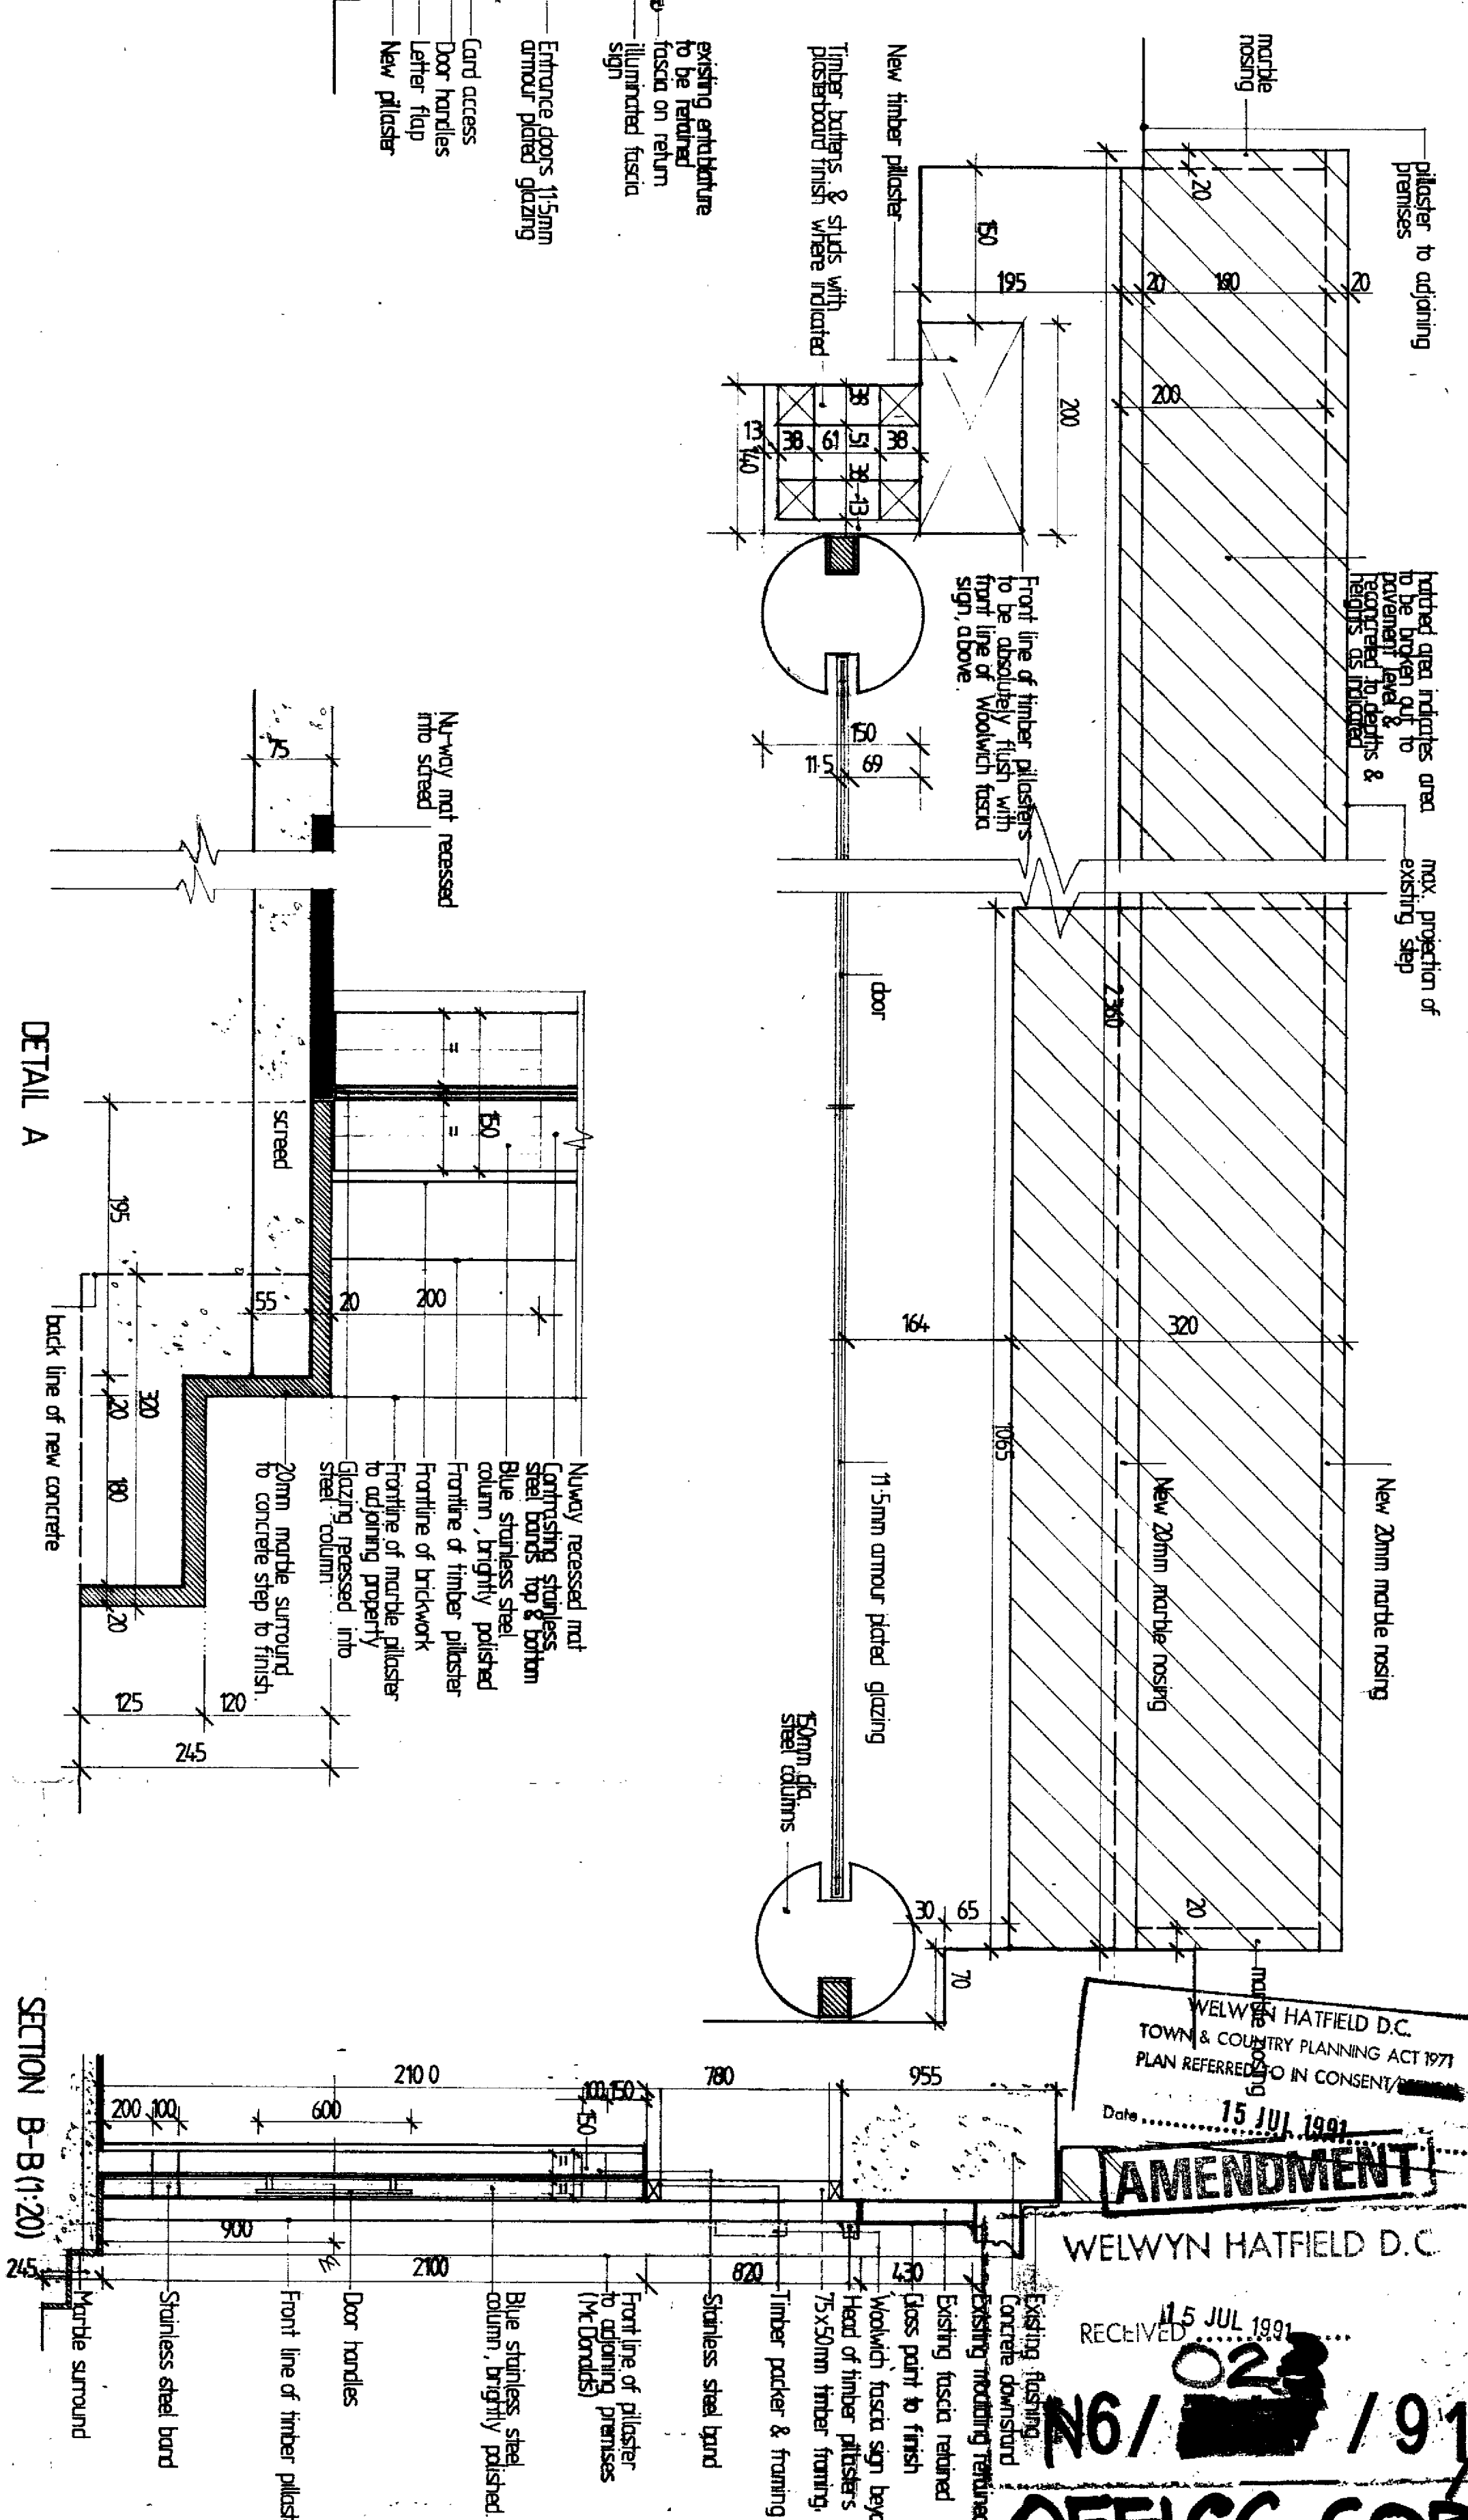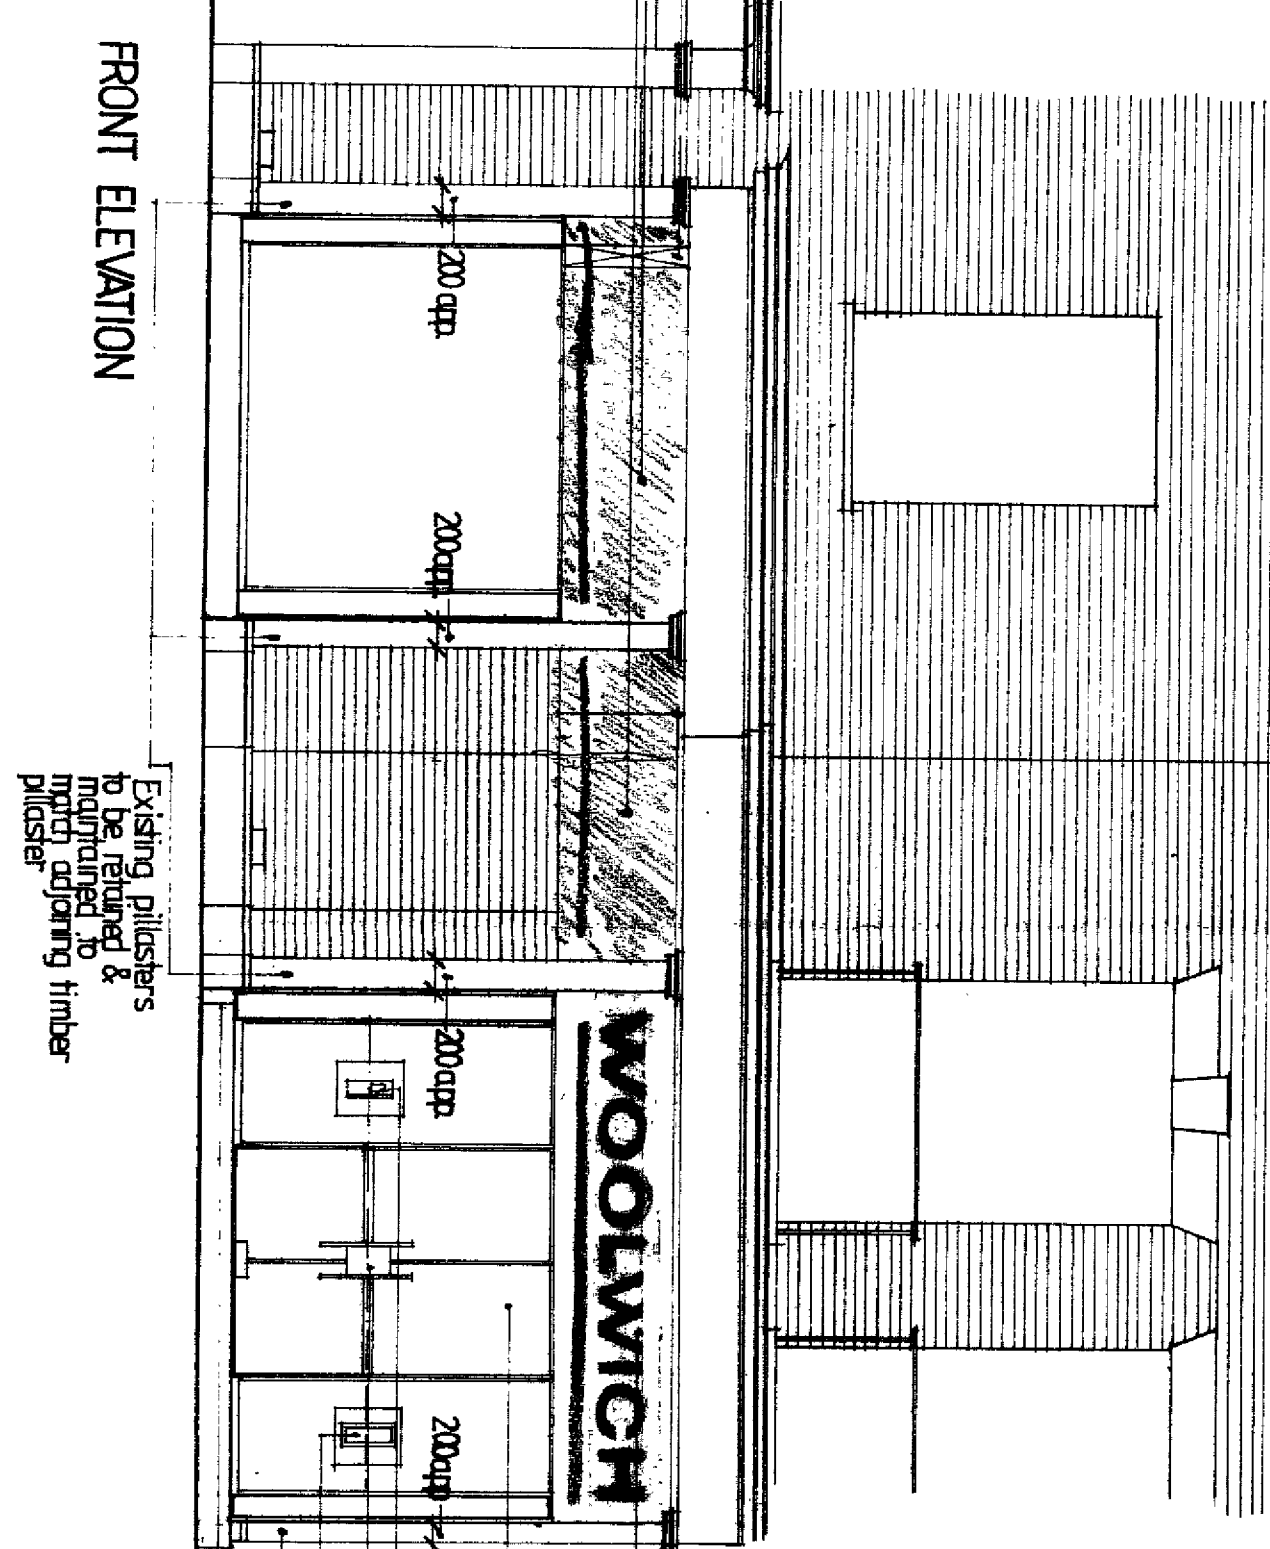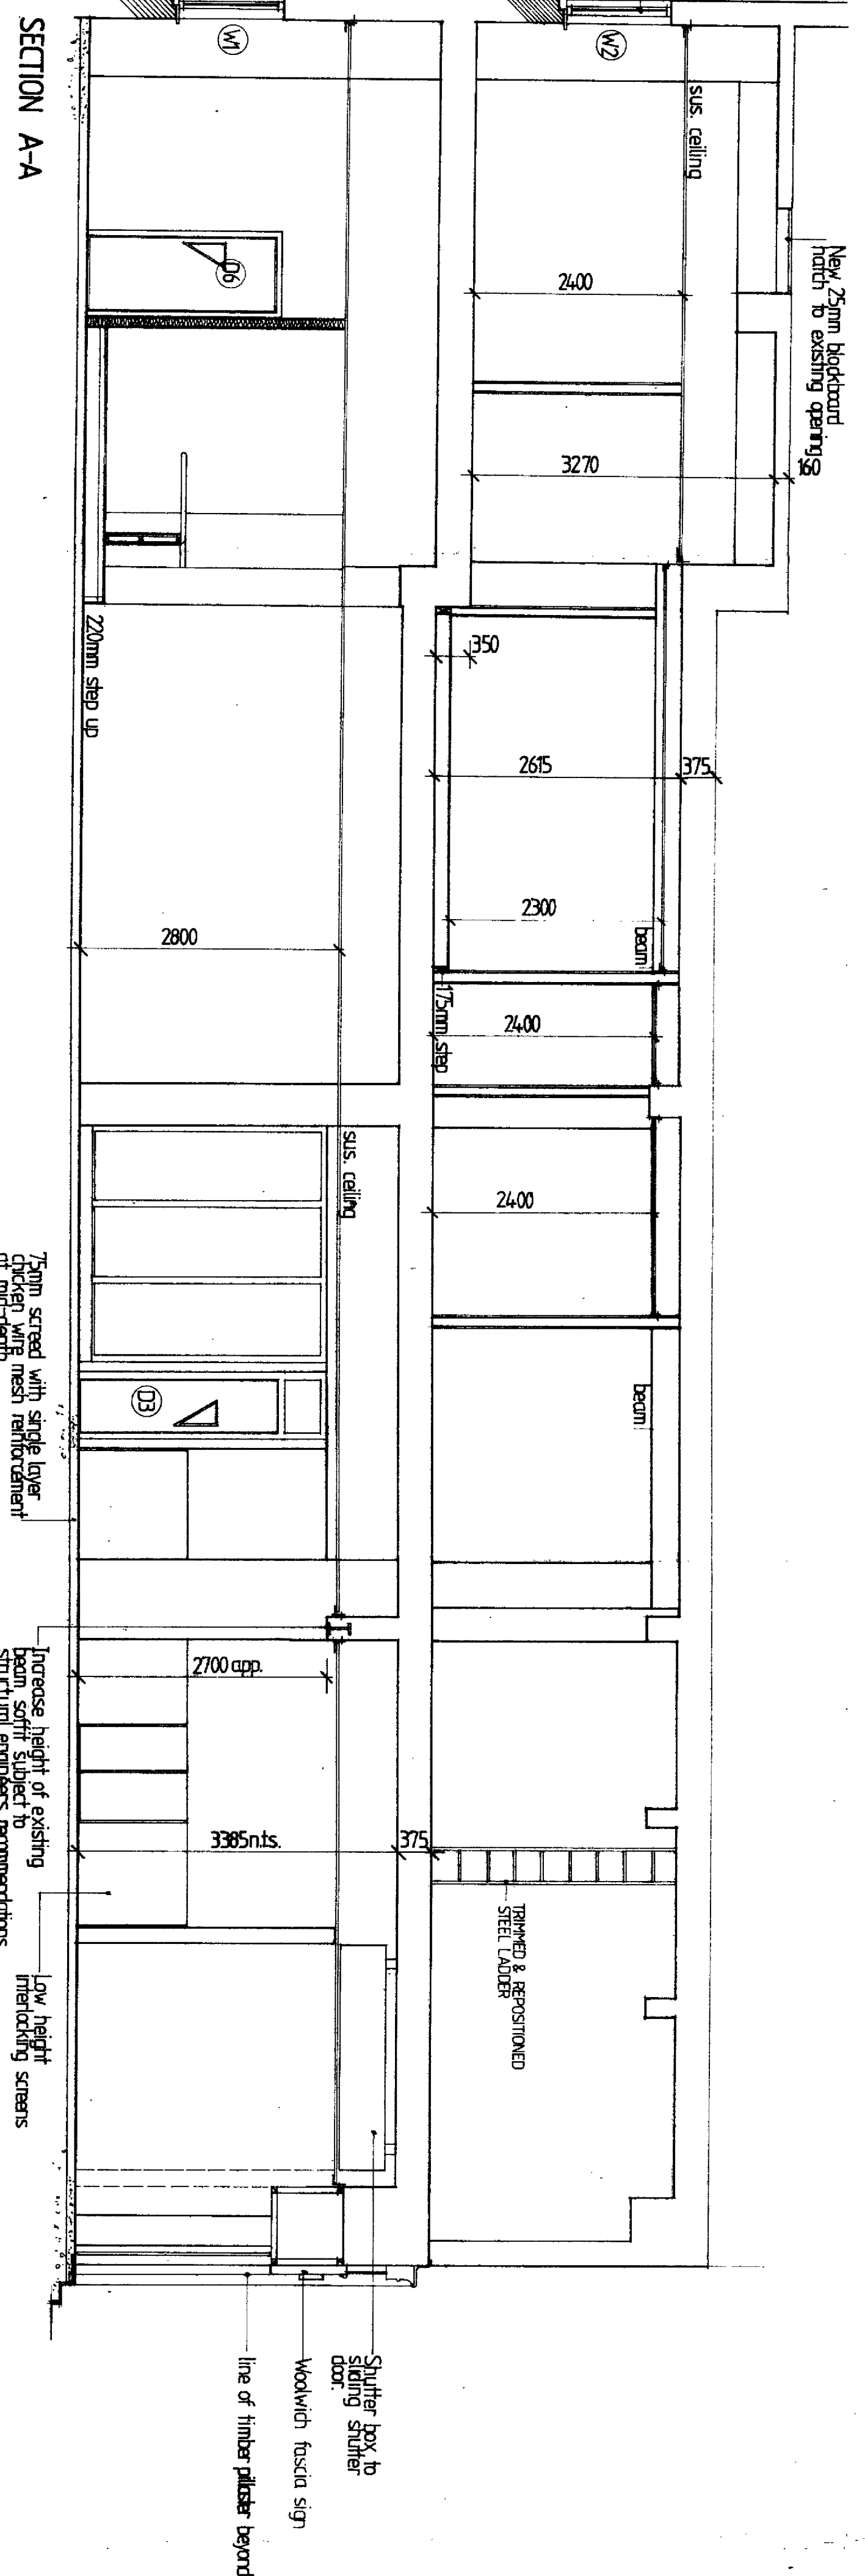

WELWYN HATFIELD D.C.  
TOWN & COUNTRY PLANNING ACT 1971  
PLAN REFERRED TO IN CONSENT/A  
Date 15 JUL 1991

AMENDMENT

RECEIVED 15 JUL 1991

02

OFFICE COPY

**art**  
ART DESIGN & CONSTRUCTION Ltd.  
Architectural Design  
DOLPHIN LODGE, DOLPHIN YARD  
HOLYWELL HILL, ST ALBANS  
HERTS. AL1 1EX  
TEL 0 7 2 7 4 3 8 8 6  
FAX 0 7 2 7 3 6 2 2 6

PROJECT  
UNIT 1  
61 HOWARDSGATE  
WELWYN GARDEN CITY  
HERTS.

DRAWING  
SECTION & FRONT ELEVATION  
AS PROPOSED  
CLIENT  
**WOOLWICH**  
- BUILDING SOCIETY -

DATE  
JULY 1990  
SCALE  
1:50  
DRAWN  
M.A.H.

REVISIONS  
A: AMENDED TO REFLECT FIRE OFFICERS RECOMMENDATIONS 7/91  
B: ELEVATIONAL RECOMMENDATIONS FROM PLANNING OFFICER IMPLEMENTED 5/1/91  
C: FURTHER PLANNING OFFICERS RECOMMENDATIONS 11/7/91

DRAWING NO.  
155  
W 08  
2