


KEEP CLEAR  
FIRE EXIT

FIRE EXIT DOOR WITH SUREKLE  
FIXED TO MATCH SHOPFRONT  
KEEP CLEAR SIGN WITH KEEP CLEAR  
NOTICE AND LETTERS WHITE ON  
GREEN BACKGROUND

Fascia - Silver mirror butt joints with etched  
letters with blue acrylic to rear, illuminated  
with 2 lb fluorescent units  
Woodwork - Ash veneer to stalliser panels all  
sections solid Ash, ie cill, transom rails &  
glazing beads all stained as per sample supplied.  
Plinth TERRAZZO plinth to match mall section &  
colour

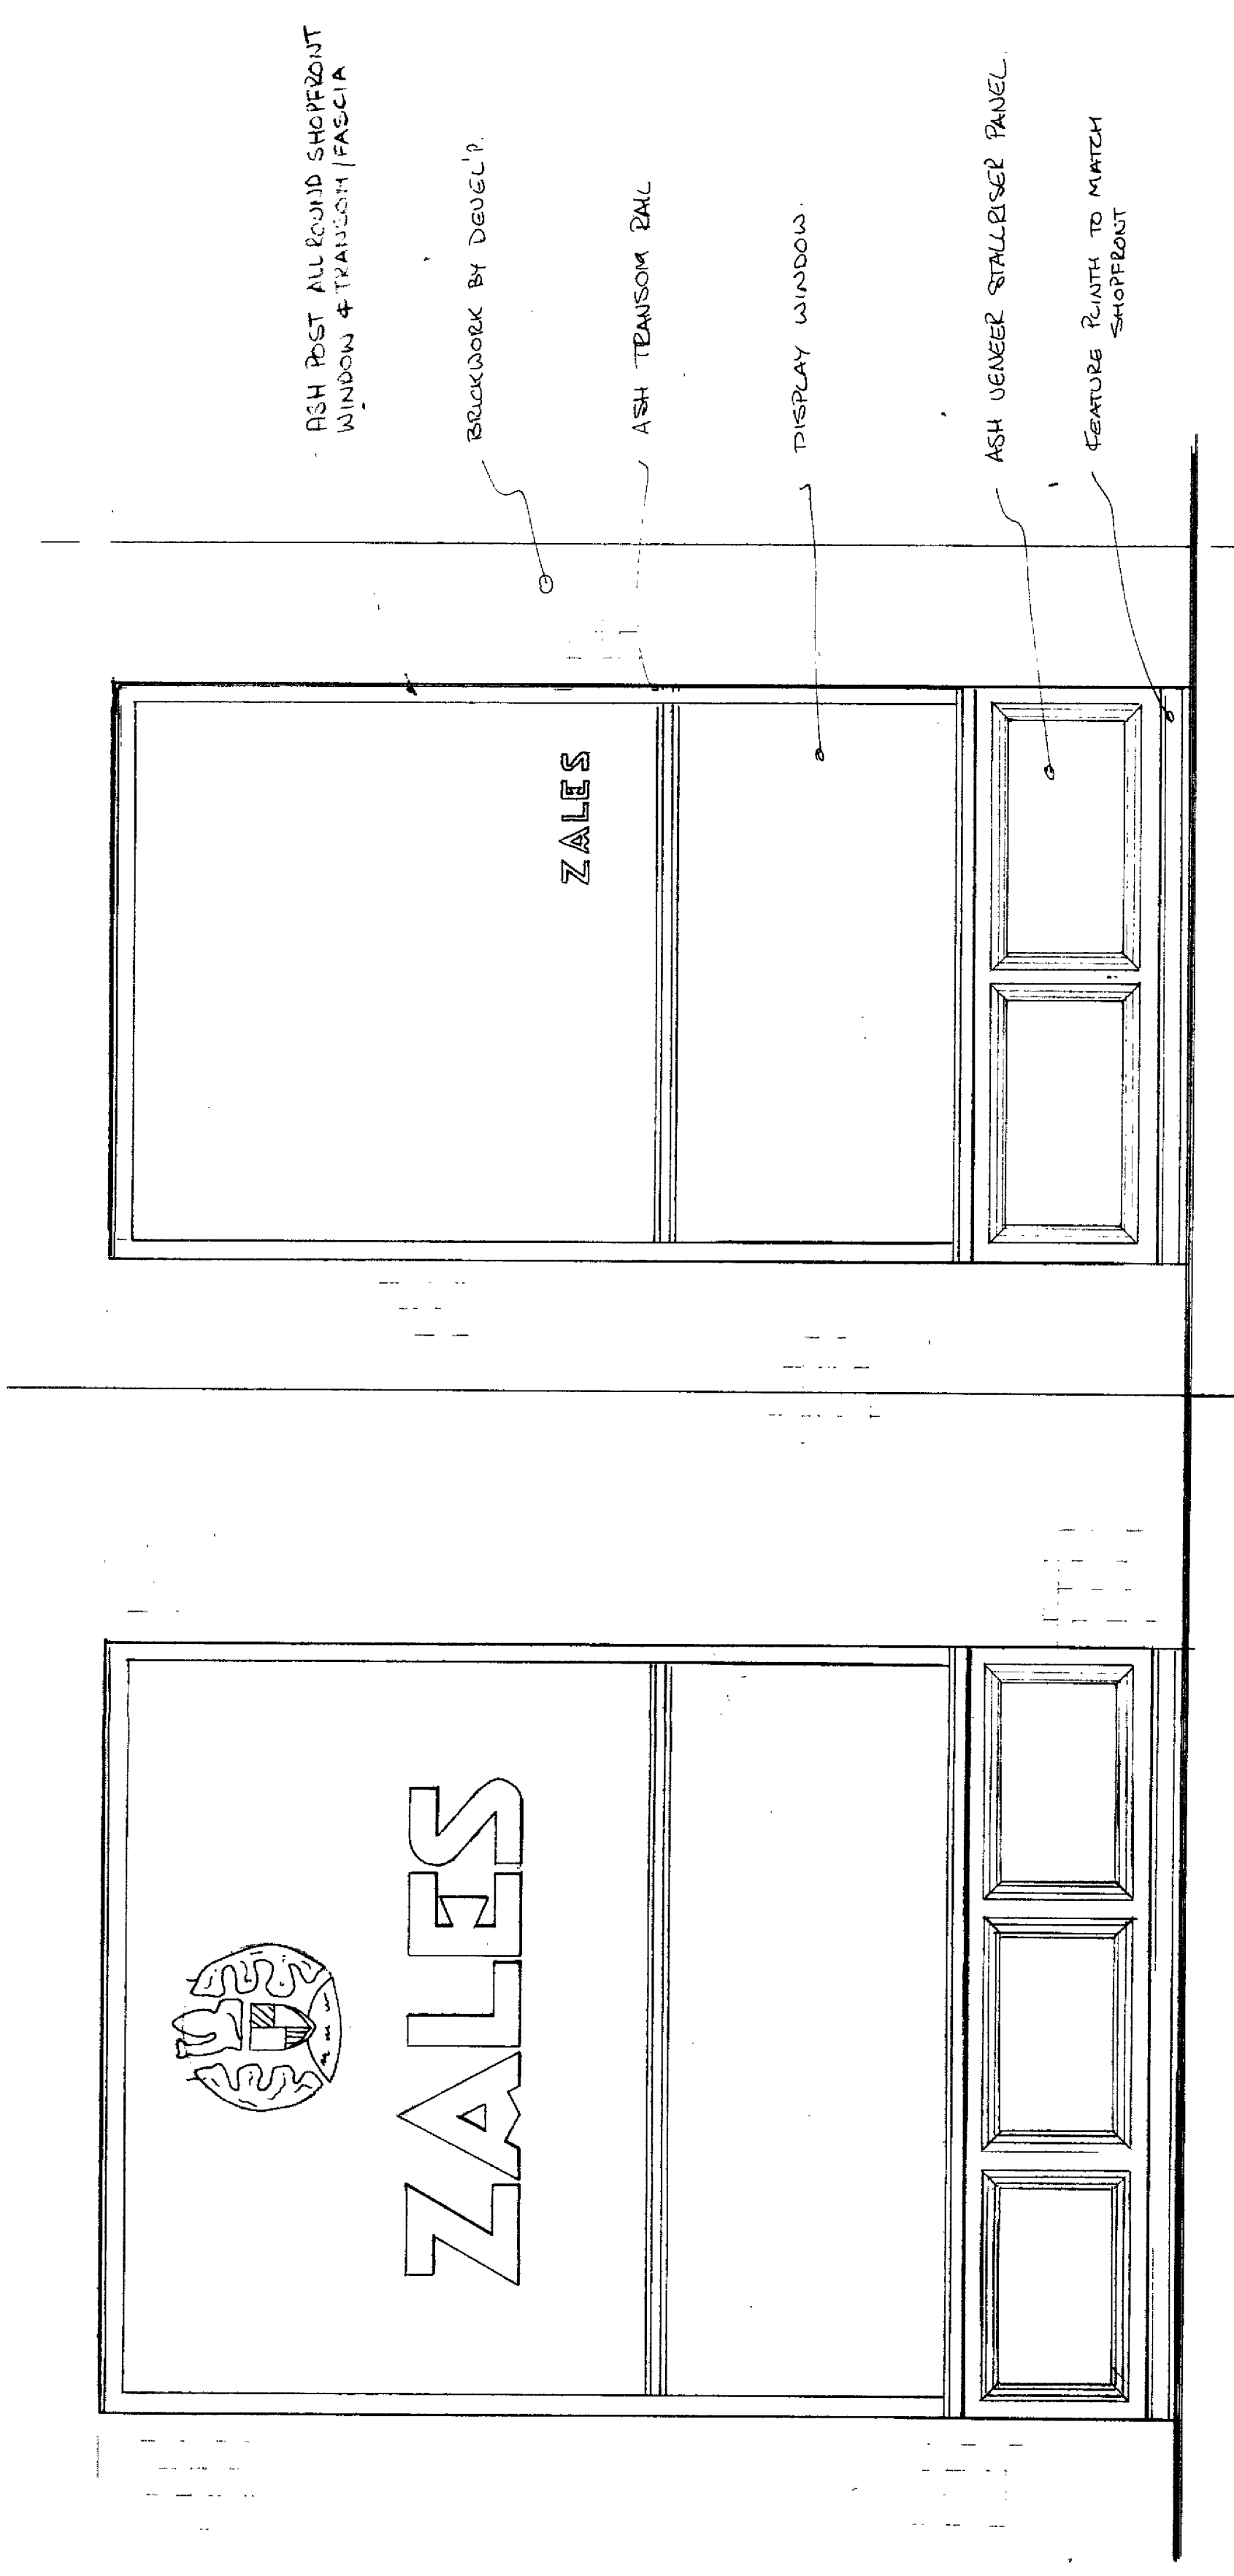

WELWYN HATFIELD DC  
70 WINSHILL AVENUE, WELWYN, HERTS  
AL9 9JN  
Tel: 0456 559 989

OFFICE COPY

WELWYN HATFIELD D.C.  
RECEIVED .....  
27 SEP 1989  
N6/52/92

| Rev | Date     | By  | Description                       |
|-----|----------|-----|-----------------------------------|
| 3   | 10.11.88 | ... | Fire escape door location changed |
| 2   | 10.11.88 | ... | Fire escape door location changed |
| 1   | 10.11.88 | ... | Fire escape door location changed |

|  |
|--|
| UNIT 4<br>HOWARDS CENTRE<br>WELWYN GARDEN CITY.  |
| Drawing Title<br>SHOPFRONT ELEVATIONS  |
| Scale<br>1:20  |
| <b>ZALES JEWELLERS LTD.</b><br>15 EAST BARNET ROAD,<br>NEW BARNET, HERTS.<br>Telephone: 01494 5152 |
| Drawing Number<br>N/C - RT - 63  |
| Revision<br>3  |