


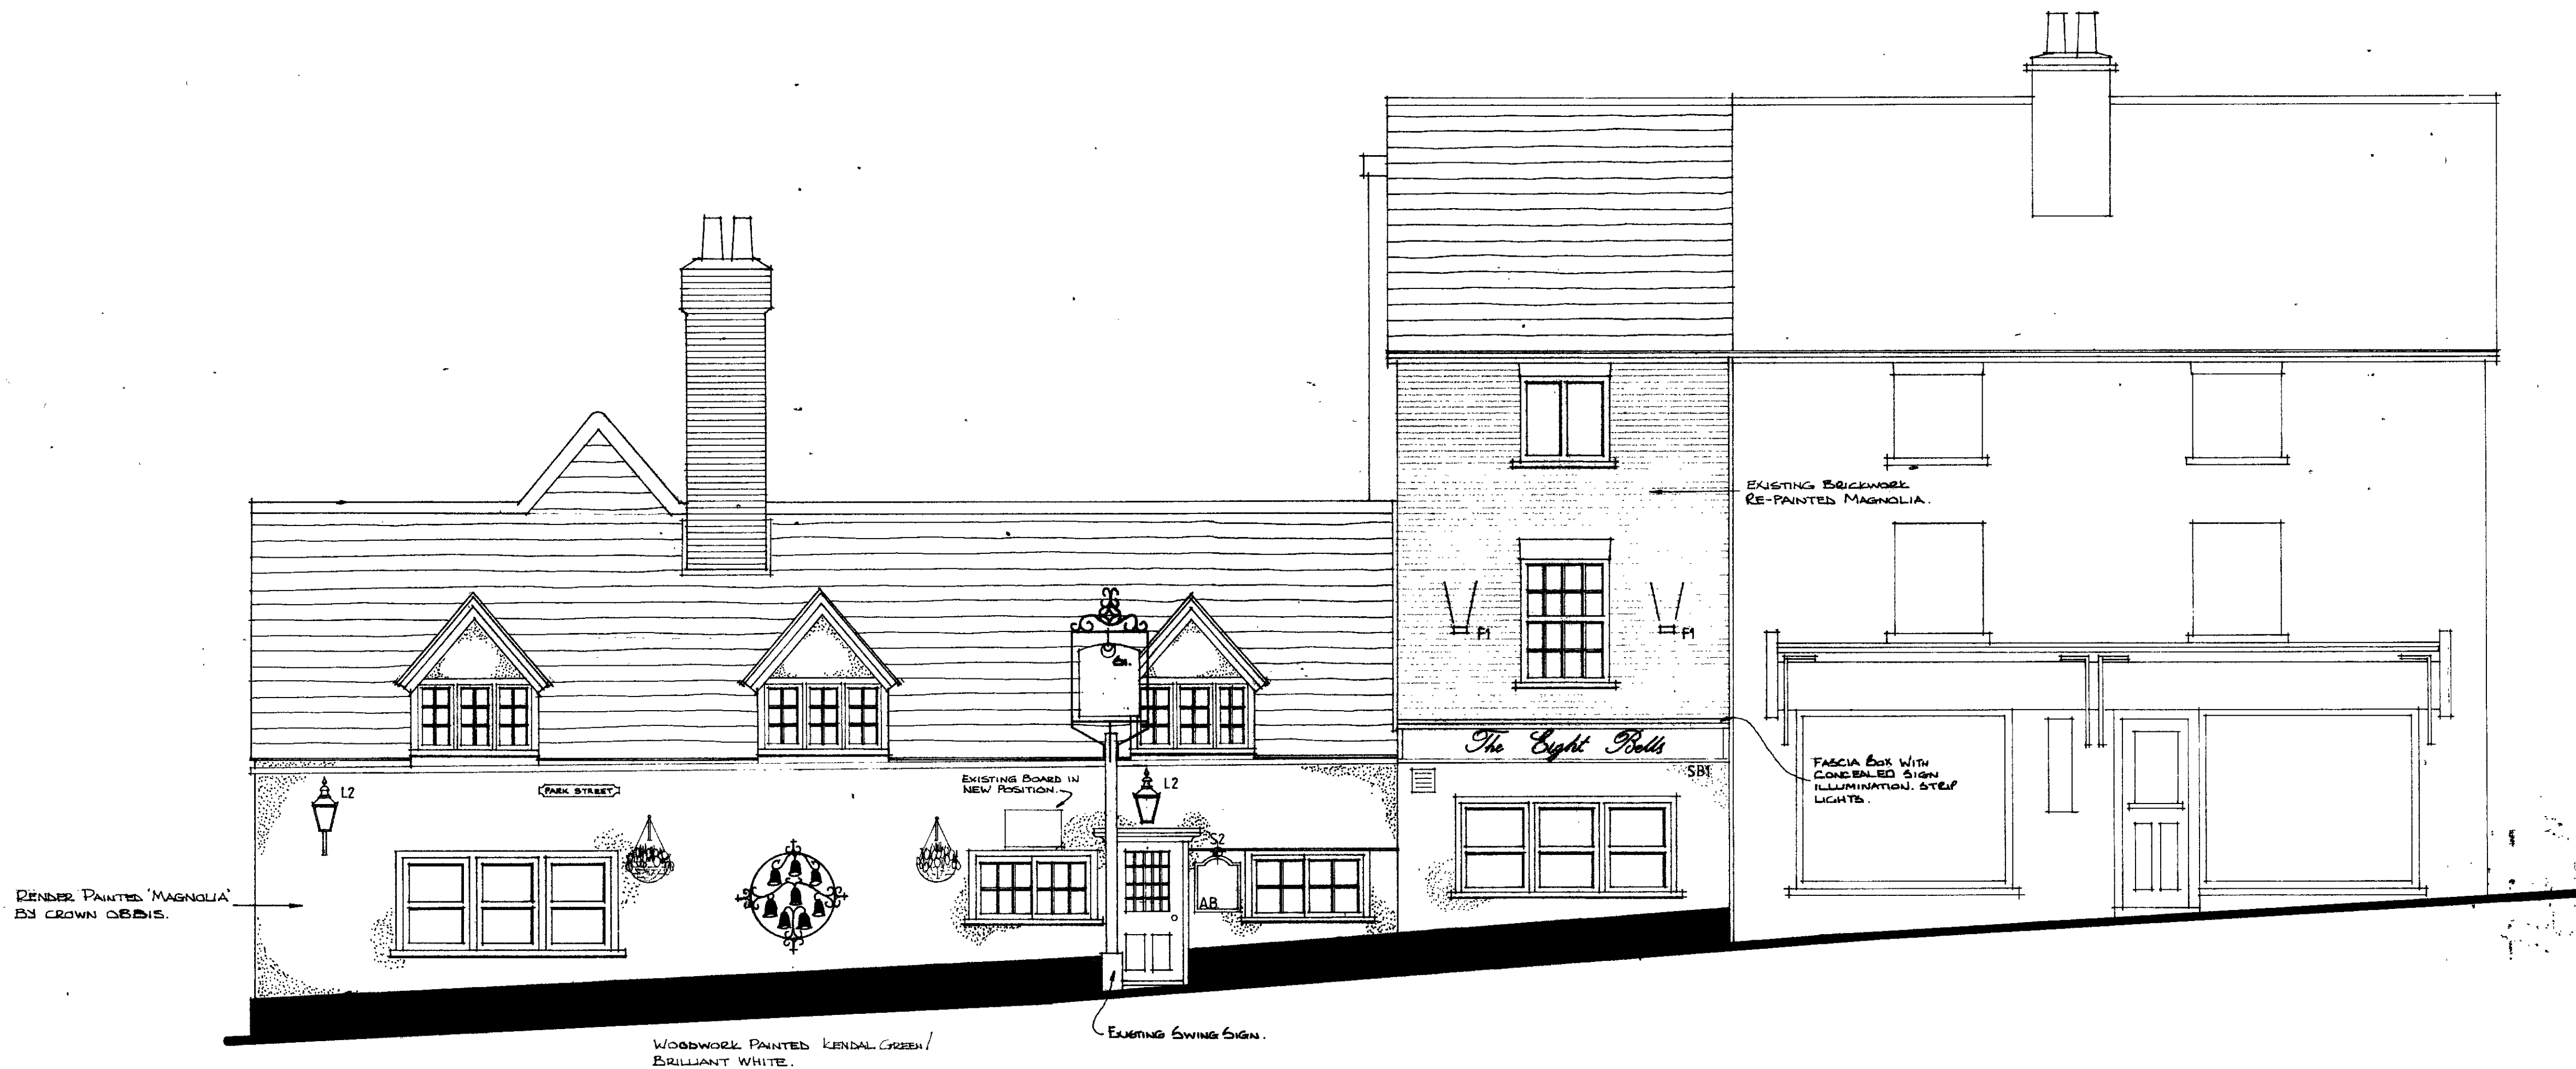

Front Elevation.



Rear Elevation

Existing	Trading Area	Severy Area	Bar Length	No. of Seats
Proposed				

Notes:

LIGHTING SCHEDULE.

S1. SPOTLIGHT BY SUGGS REF 1904/19

S2. SPOTLIGHT BY SUGGS REF 1906/21

L2. 'WINDSOR' LANTERN 12" BY SUGGS.

F1. FLOODLIGHT TO ILLUMINATE BUILDING.

SIGN SCHEDULE

SBI. FASCIA SIGN DEPICTING PUB NAME

'SCRIPT' TEXT (GOLD.) DARK RED BACKGROUND

A.B. AMENITY BOARD.

WELWYN HATFIELD D.C.
TOWN & COUNTRY PLANNING ACT
PLAN REFERRED TO IN CONSENT REF
15 MAY 1990

WELWYN HATFIELD D.C.
RECEIVED 15 MAY 1990
S6/014/90/AD

AMENDMENT
OFFICE COPY

A ILLUMINATION / SIGN SCHEME AMENDED 15.5.90
No. Rev. Date
Project:
THE EIGHT BELLS P.H.
Hatfield, Herts.

Proposed Elevations.

Drawing not to be scaled. Dimensions indicated must be checked on site before manufacture by contractor, any discrepancy should be reported immediately.

DRN M.G. DRG. No 176 / 3
SCALE 1:50 Rev. A.
DATE 28.2.90

DEMBROOK
DESIGN
101 STEPHENSON ST. CANNING TOWN.
LONDON E16 4SA TEL NO. 01 511 2380