


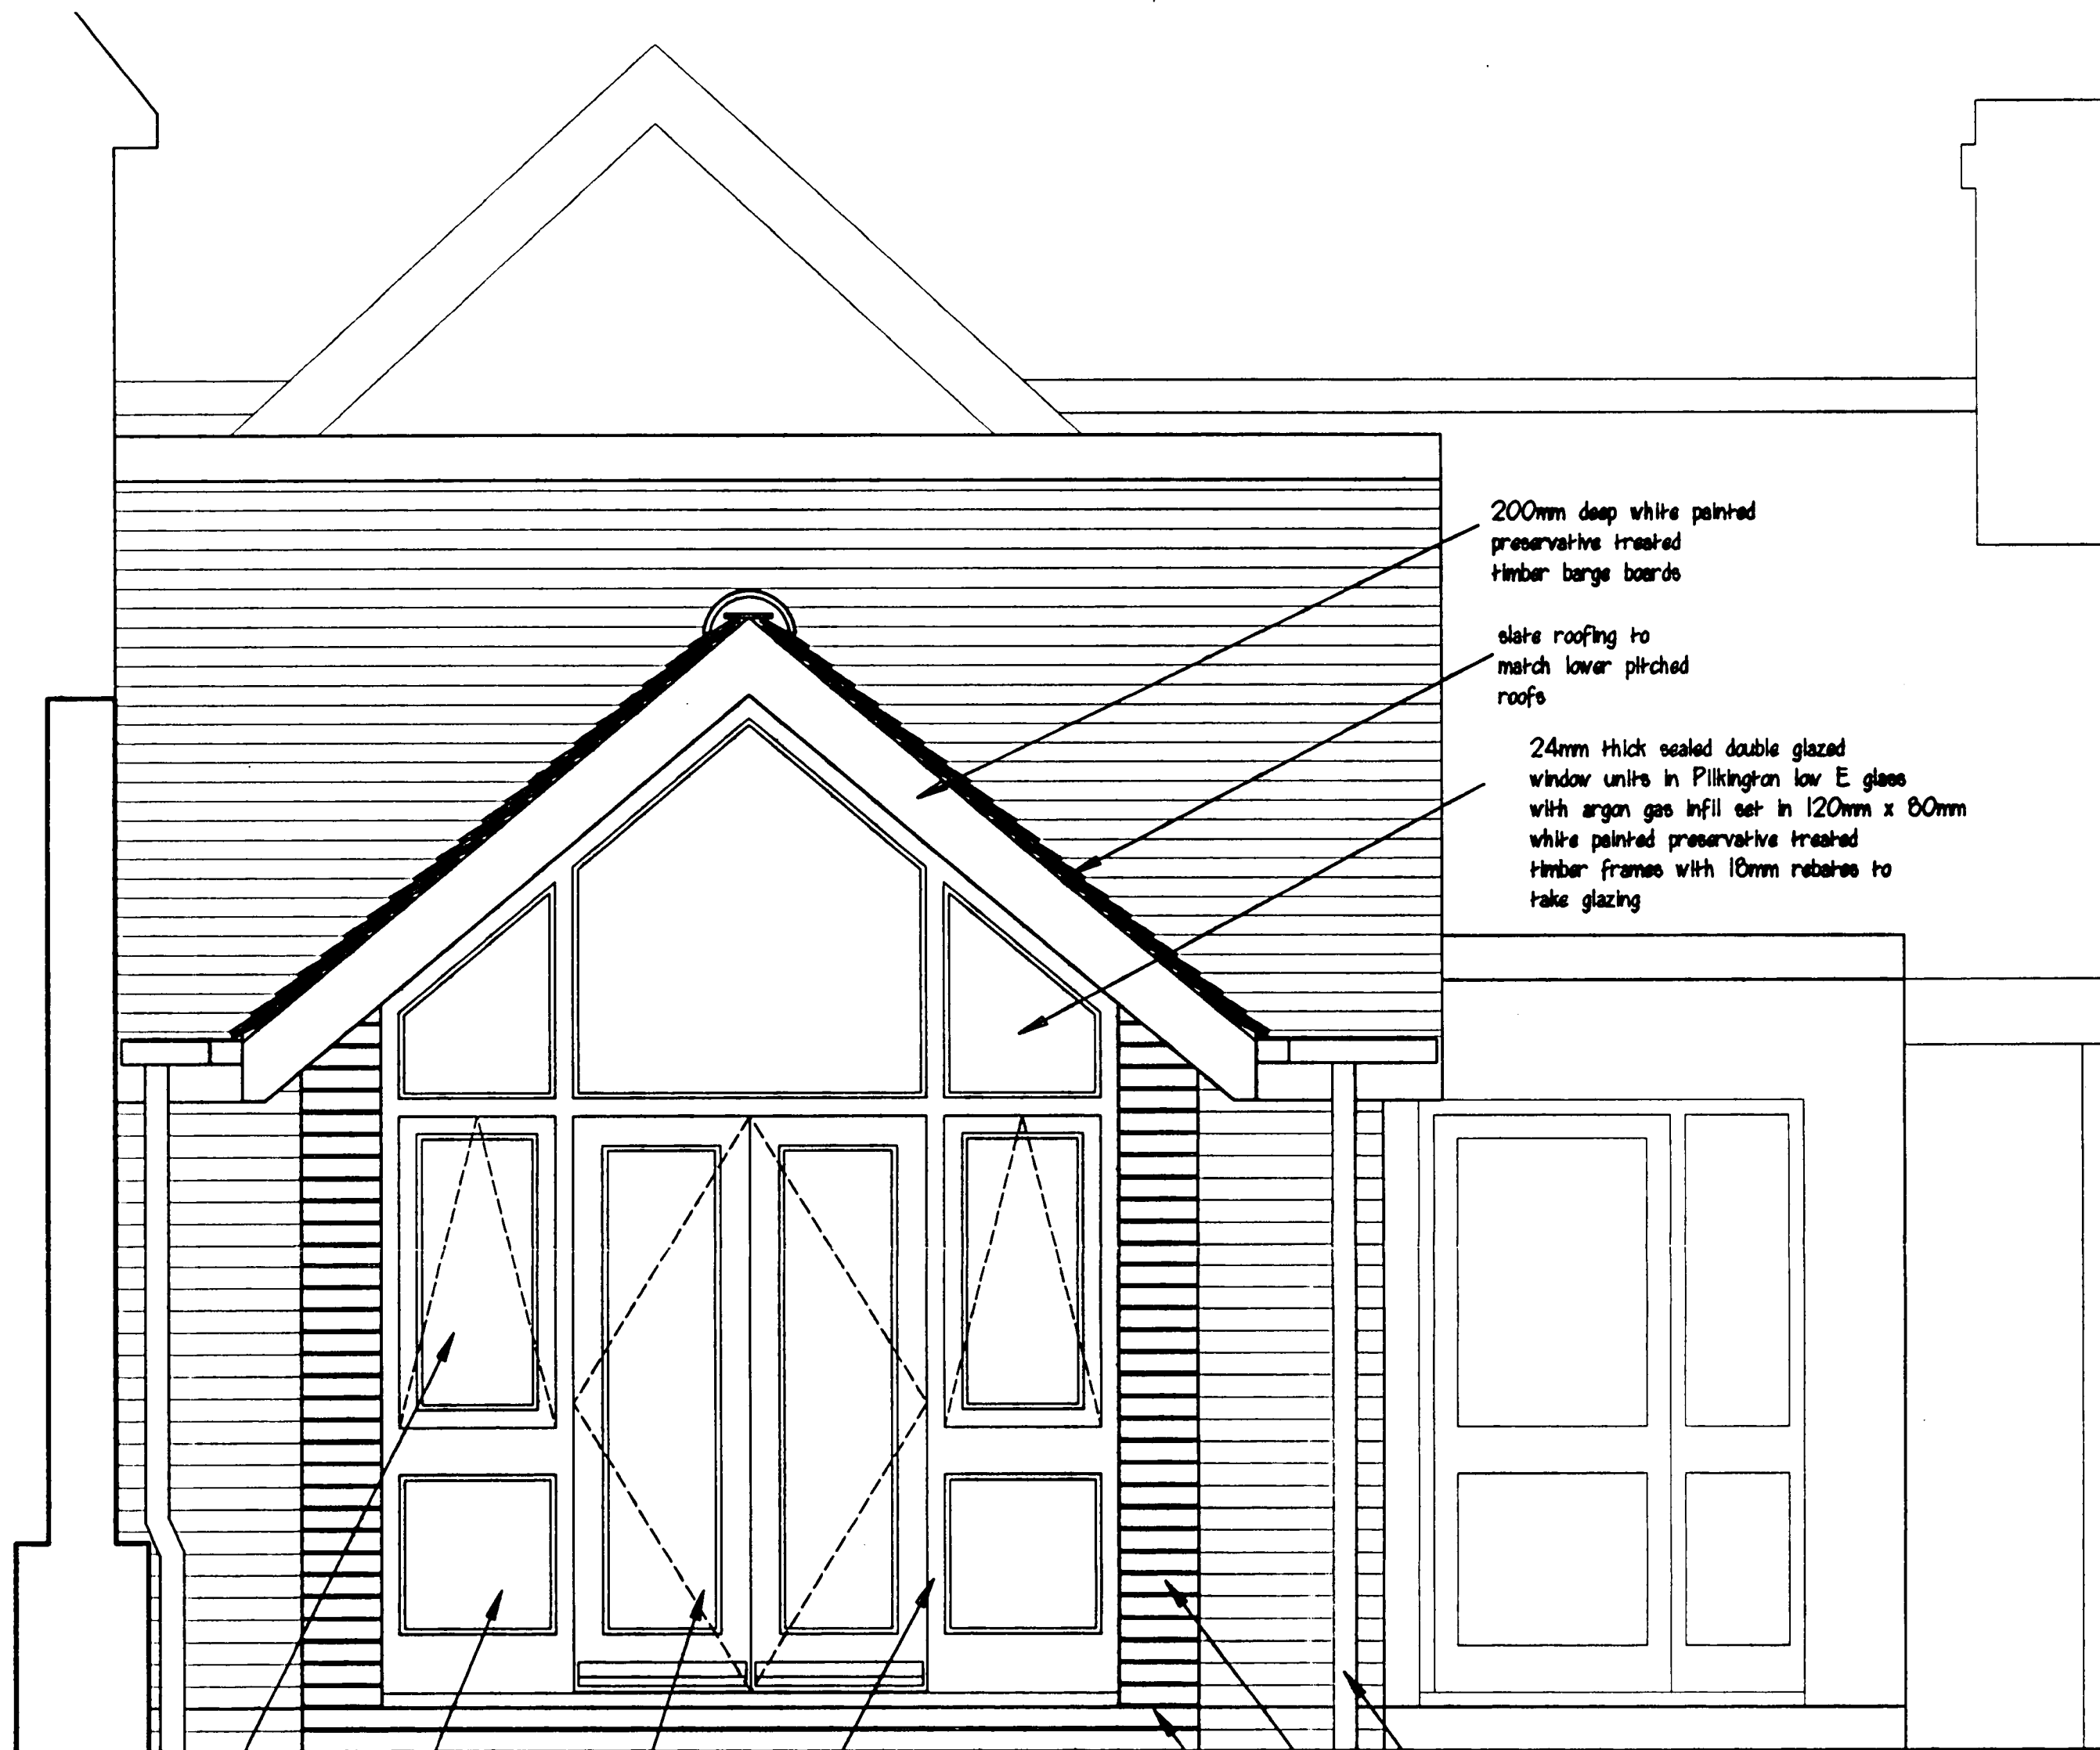

200mm deep white painted preservative treated timber barge boards

slate roofing to match lower pitched roofs

24mm thick sealed double glazed window units in Pilkington low E glass with argon gas infill set in 120mm x 80mm white painted preservative treated timber frames with 18mm rebates to take glazing

pair white painted preservative treated timber top hung side lights with 80mm x 70mm sills and rails and with 24mm sealed double glazed units in Pilkington low E glass with argon gas infill set in 18mm rebates

24mm thick sealed double glazed window units in Pilkington low E glass with argon gas infill set in 120mm x 80mm white painted preservative treated timber frames with 18mm rebates to take glazing

120mm x 100mm white painted preservative treated timber frames to door and side lights with 18mm rebates both sides & 180mm x 100mm hardwood timber threshold

pair white painted 600mm wide rebated timber doors with 100mm x 70mm sills and top rail & 200mm x 70mm bottom rail and with 24mm sealed double glazed units in Pilkington low E glass with argon gas infill set in 18mm rebates

80mm black rain water down pipes with deep flow gutters

multi red facing brick to match existing house

damp proof course set 150mm above external ground levels

ADDITIONAL
AMENDMENT

20 FEB 2008

NO 50/2007/1846/FP

© Copyright Roger Carter ARIBA DipArch(Hons)

ROGER CARTER ARCHITECTS

Chartered Architects
47, The Ryde
Hatfield Hertfordshire
tel: 01707 258955 / 262035



18 FORE STREET
OLD HATFIELD HERTS
PROPOSED EXTENSIONS
REAR ELEVATION TO LIVING ROOM

Date: February 2008

Scale: 1:20

Drawing No:

947/06

18 FORE STREET
REAR ELEVATION TO LIVING ROOM