


North Elevation

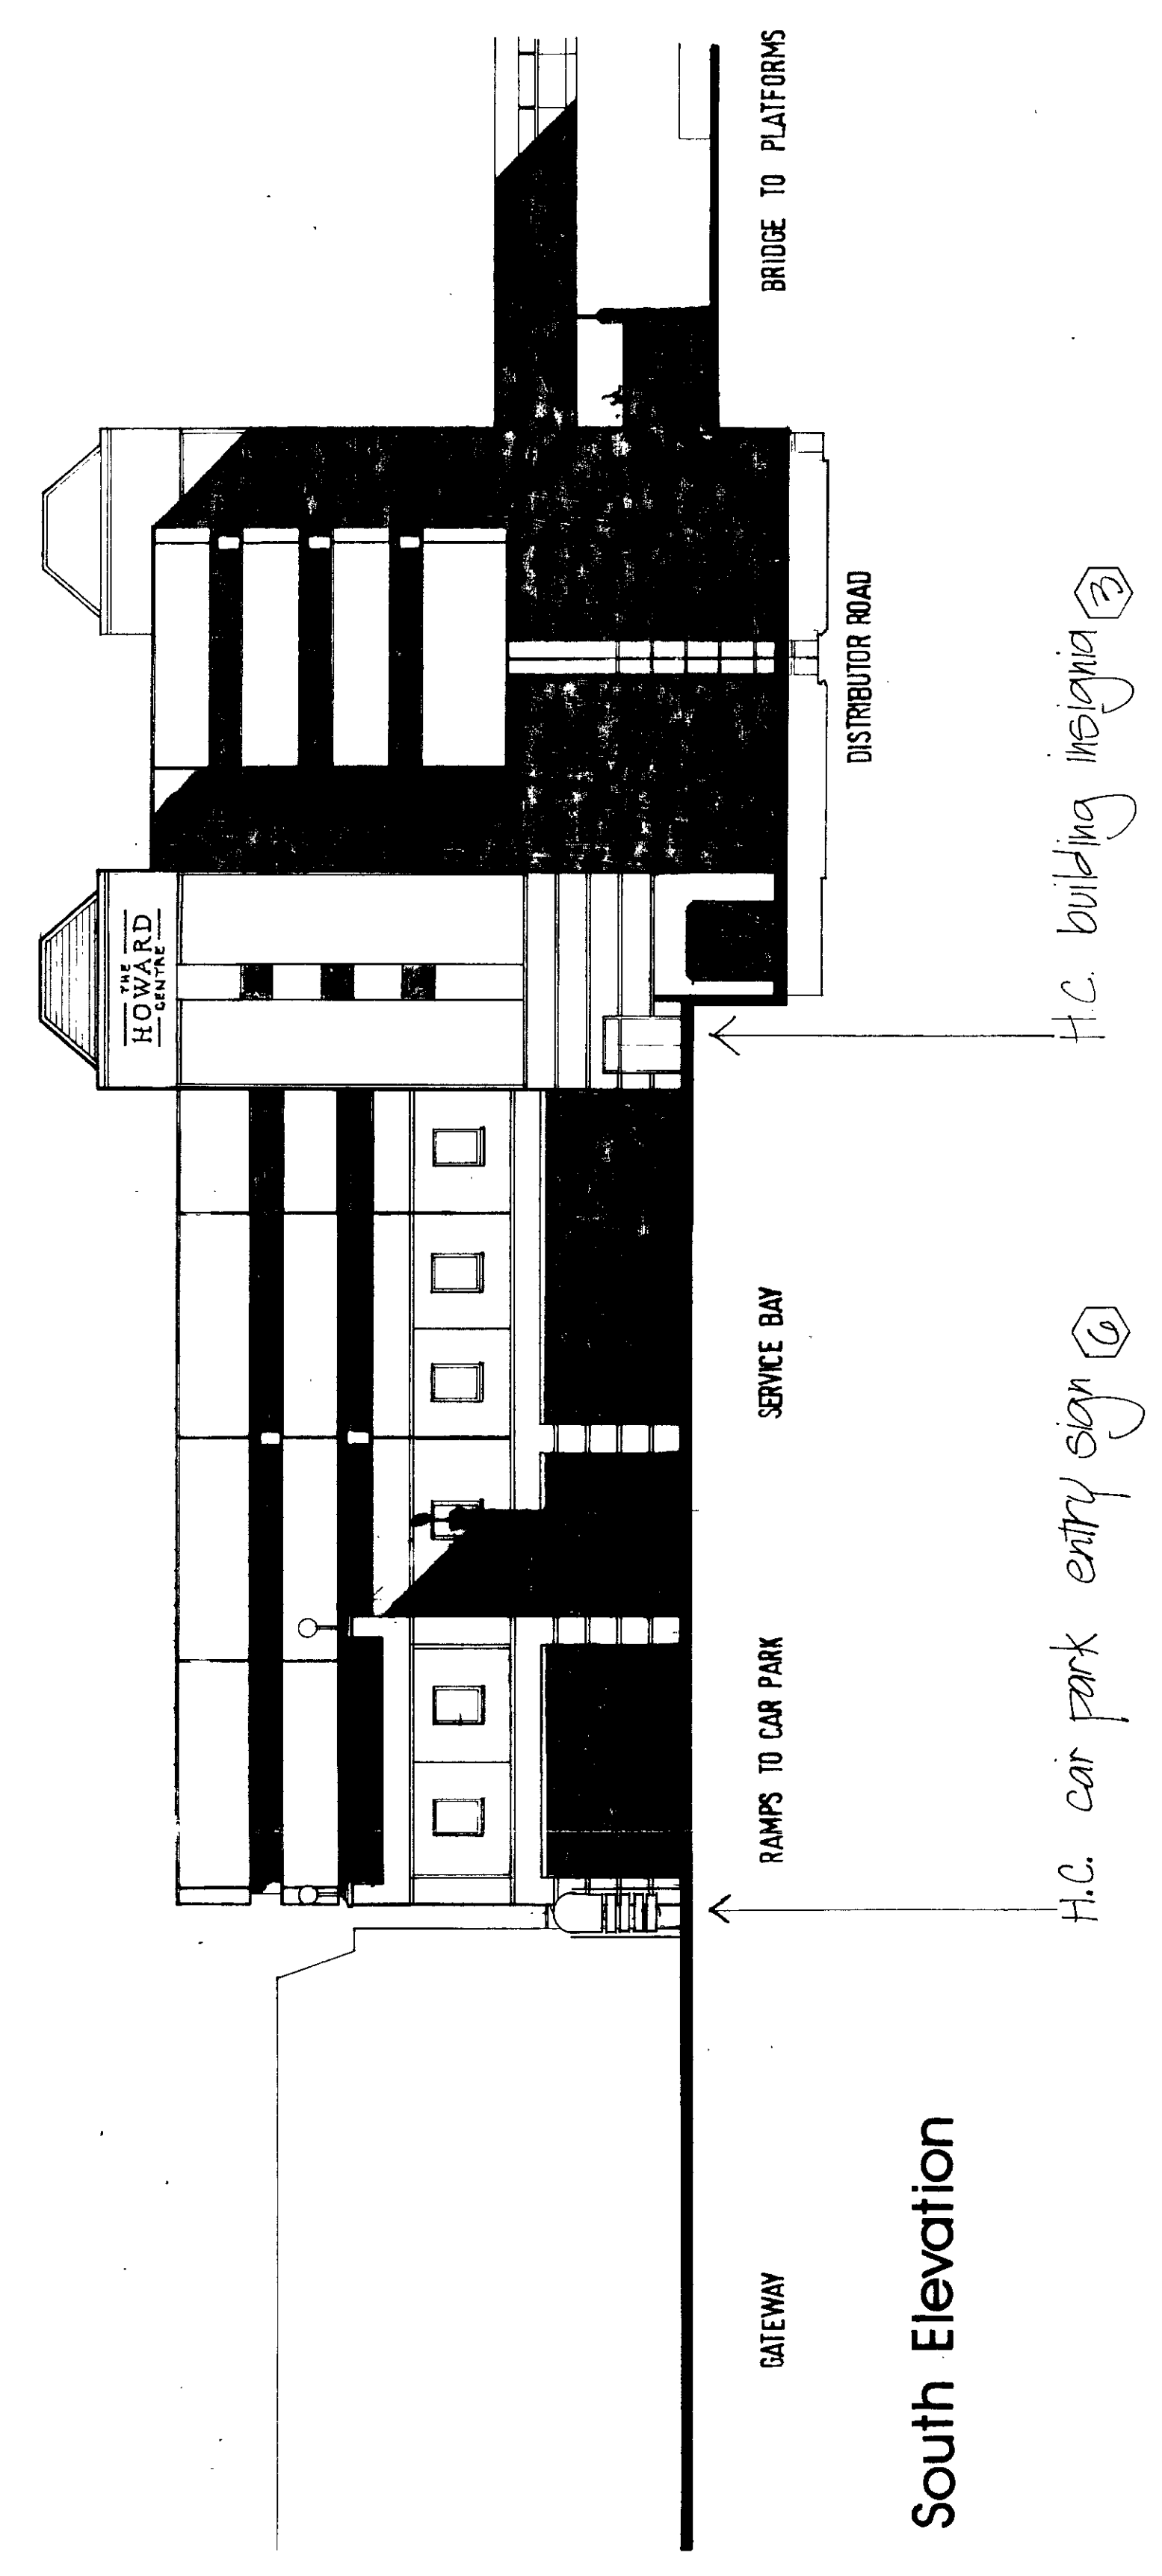

South Elevation

WELWYN HATFIELD D.C.
TOWN & COUNTRY PLANNING ACT 1971
PLAN REFERRED TO IN REFUSAL
DATE..... 3. Aug. 1989

OFFICE COPY

WELWYN HATFIELD D.C.
RECEIVED 8 JUL 1989
N6/33/90

External Signage
Elevations 3
Scale 1:200

1072/P65 C

The Howard Centre
Welwyn Garden City

Sheppard Robson Architects
October 89
(revised Jan. 90)