


Revisions

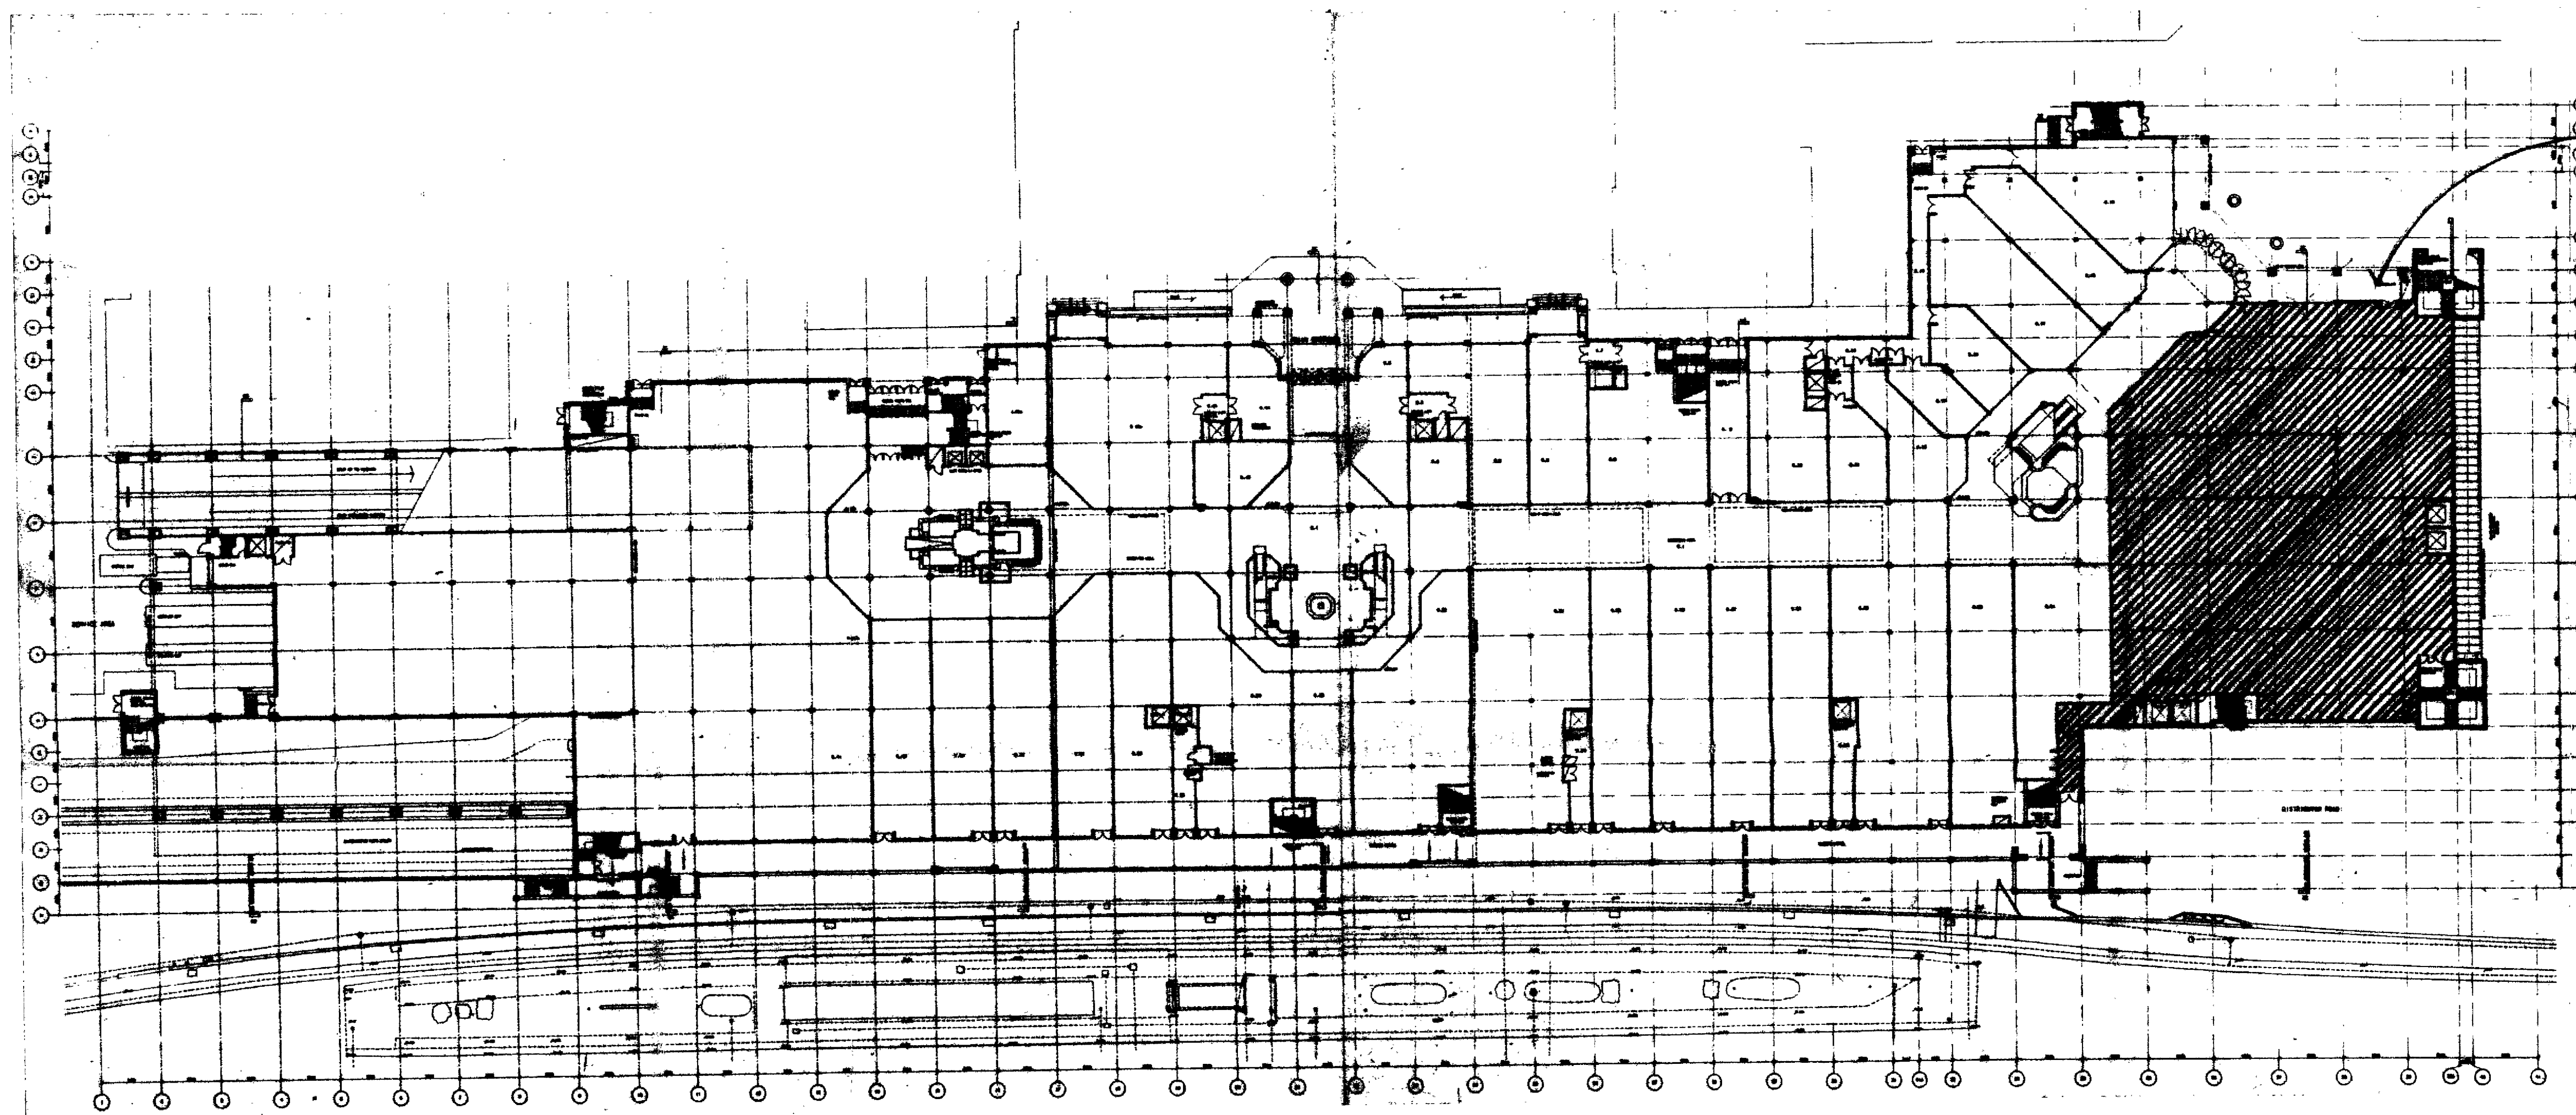

RAILWAY STATION

M&S STORE

- 10.9.90 ISSUE FOR CONSTRUCTION BUILDERS WORK
- 12.5.90 ISSUE FOR CONSTRUCTION PACKERS PACKAGING
- 14.2.90 DRAWING ISSUED FOR PACK SUBMIT TO PACK AGE TOOL PLANT INC
- 8.2.90 DRAWINGS ISSUED FOR SCREED PACKAGE
- 5.2.90 DRAWINGS ISSUED FOR BUILDERS WORK PACKAGE.

IMPORTANT NOTE

Where no dimensions are given drawings should not be scaled and the matter should be referred to Aukett Limited.
Should dimensions or details on these drawings conflict precedence shall be given to larger scale drawings.
Where this drawing relates to existing buildings or completed construction the contractor shall check that there is no conflict between actual building dimensions and drawing dimensions.
In the event of conflict between this drawing and subcontractor's working drawings for relevant building components then the subcontractor's drawing shall take precedence.
Such conflicts noted above shall be reported immediately to Aukett Limited.
It is forbidden to reproduce this drawing in part or full without the written permission of Aukett Limited.

Aukett Limited
17 Chelsea Embankment
London SW3 4LA
Telephone 01 352 0142
Telex 8953482
Fax 01 351 2281

Client
WELWYN HATFIELD D.C.
TOWN & COUNTRY PLANNING
PLAN REFERRED TO BY: [REDACTED]
Project
HOWARD CENTRE
WELWYN GARDEN CITY


Title
GROUND FLOOR PLAN OF SHOPPING MALL

Scale
OFF: 1:500 COPY

Date
06 11 89

WELWYN HATFIELD D.C.
9 JUN 1990
RECEIVED
Drawing Number: 841 1 / 007
NO/36/90/AD

Revisions

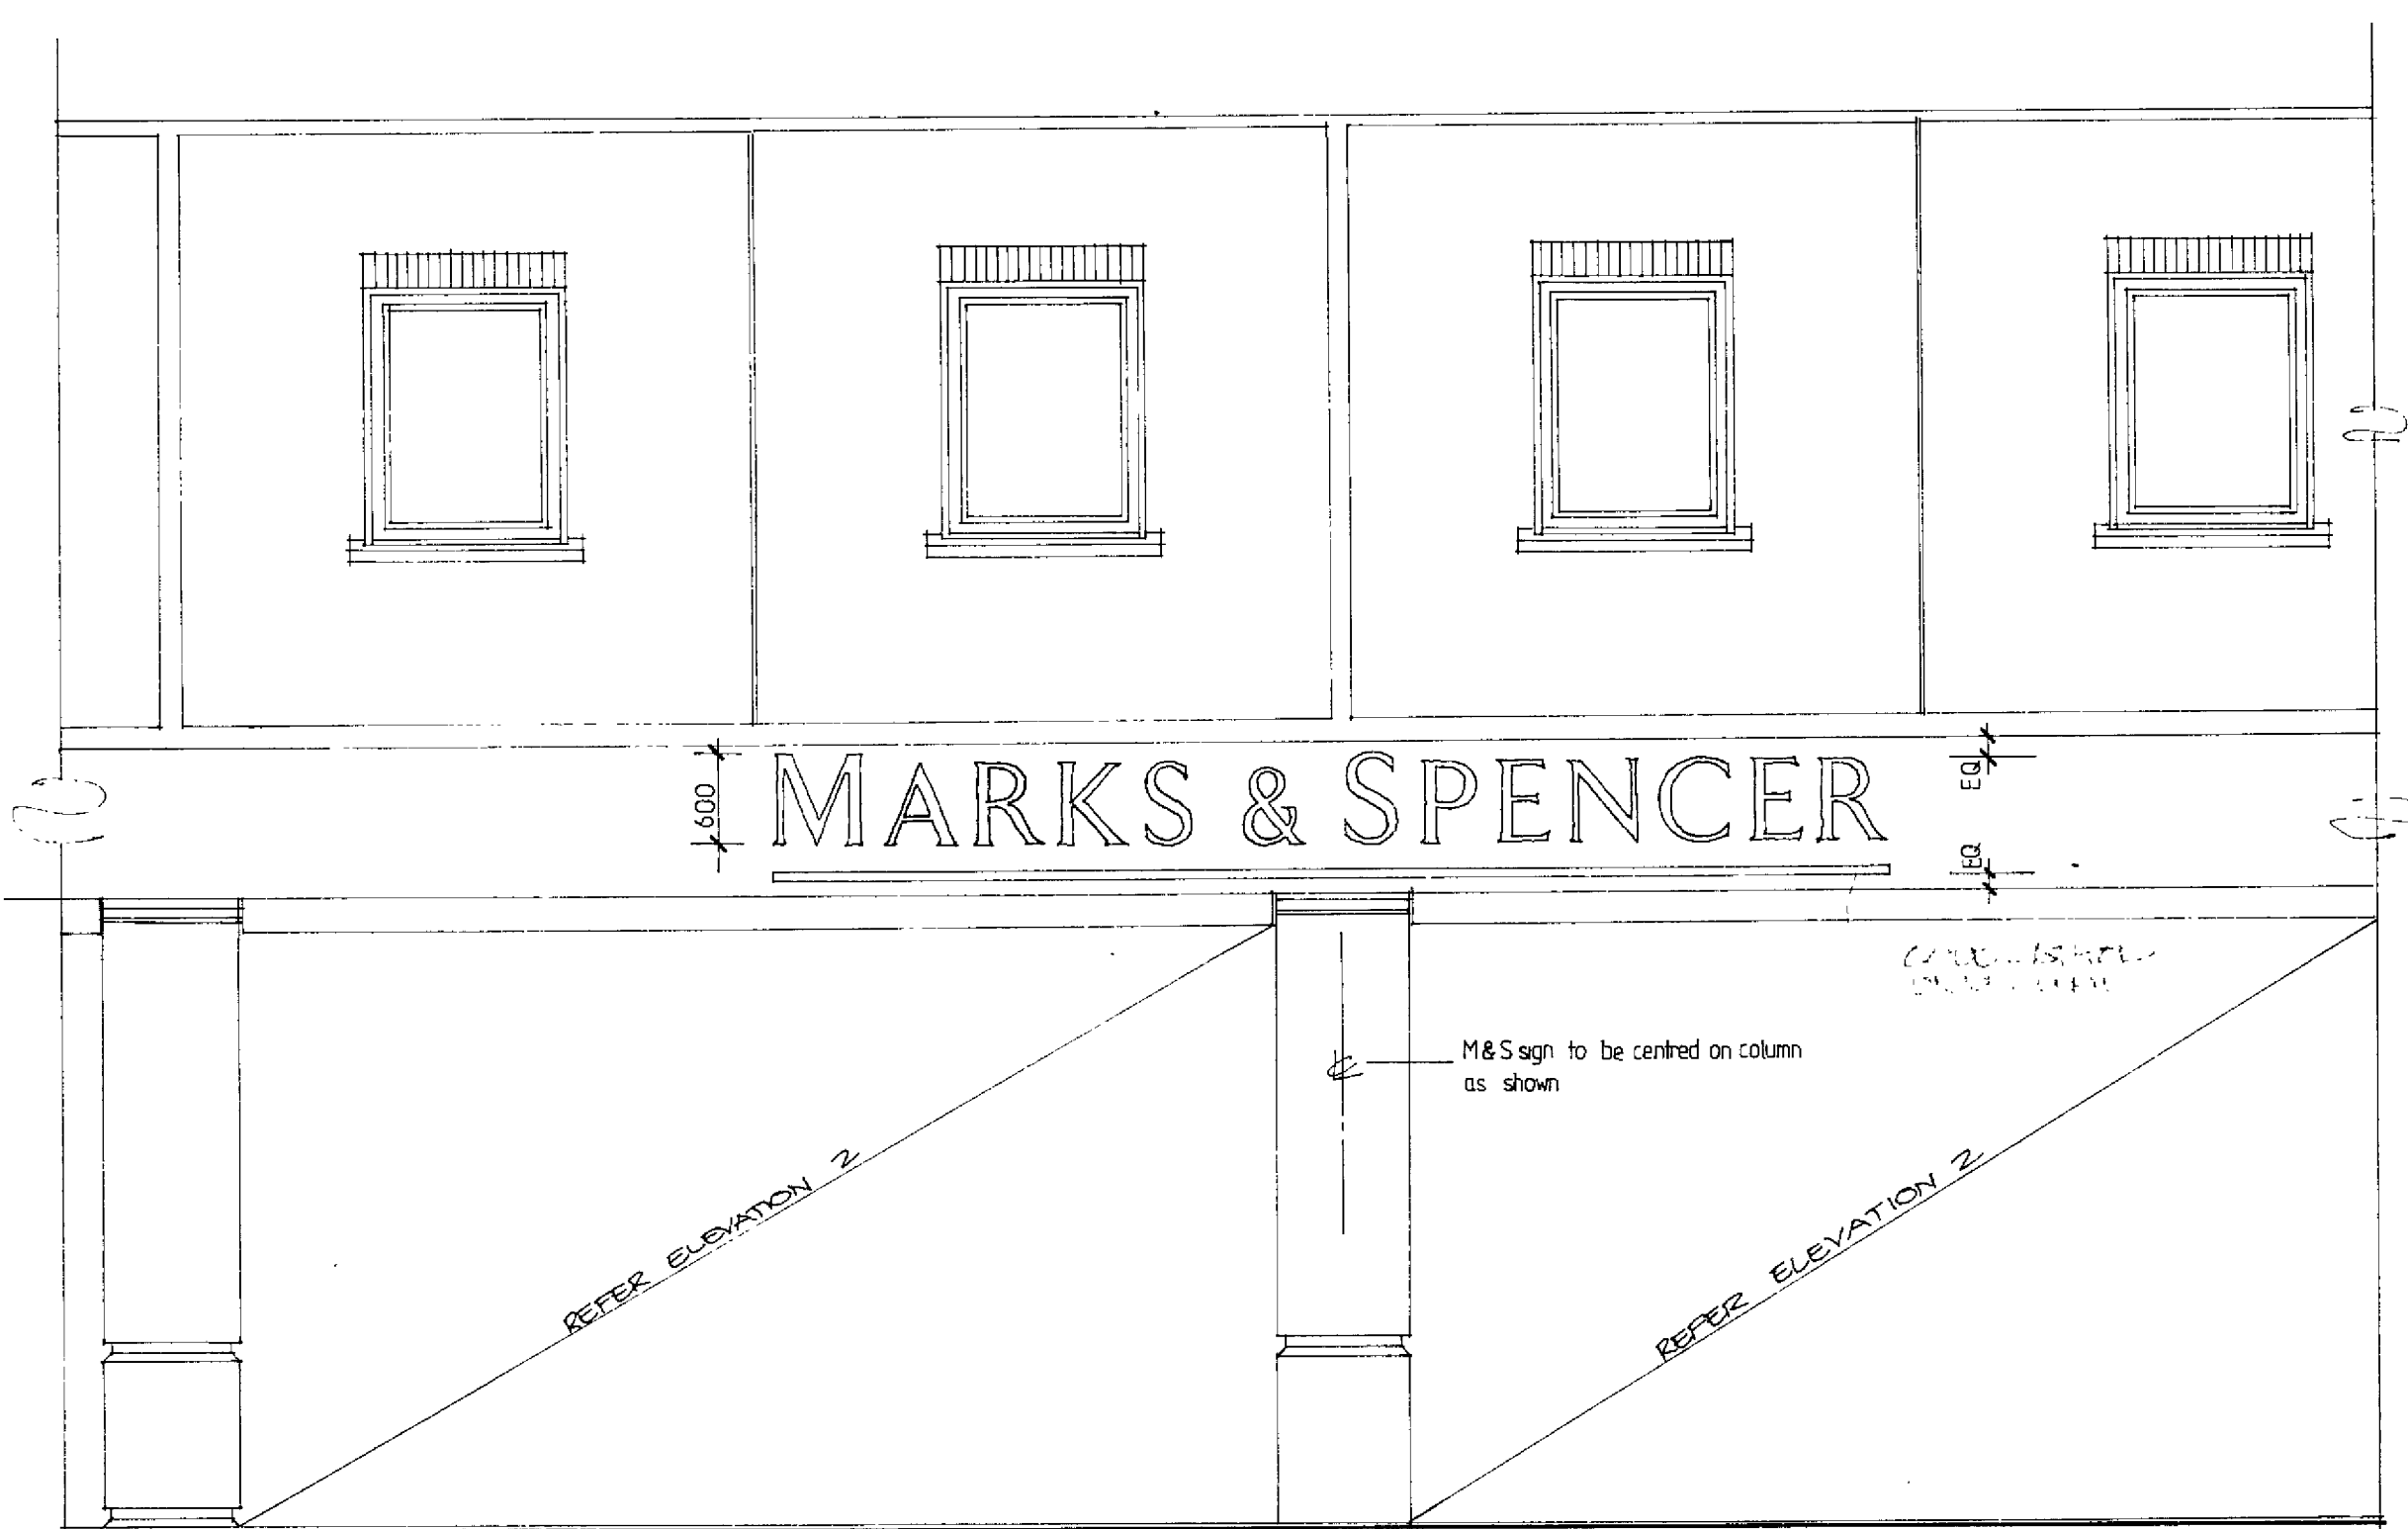


ELEVATION 1

MARKS & SPENCER

ELEVATION N°5



ELEVATION 4

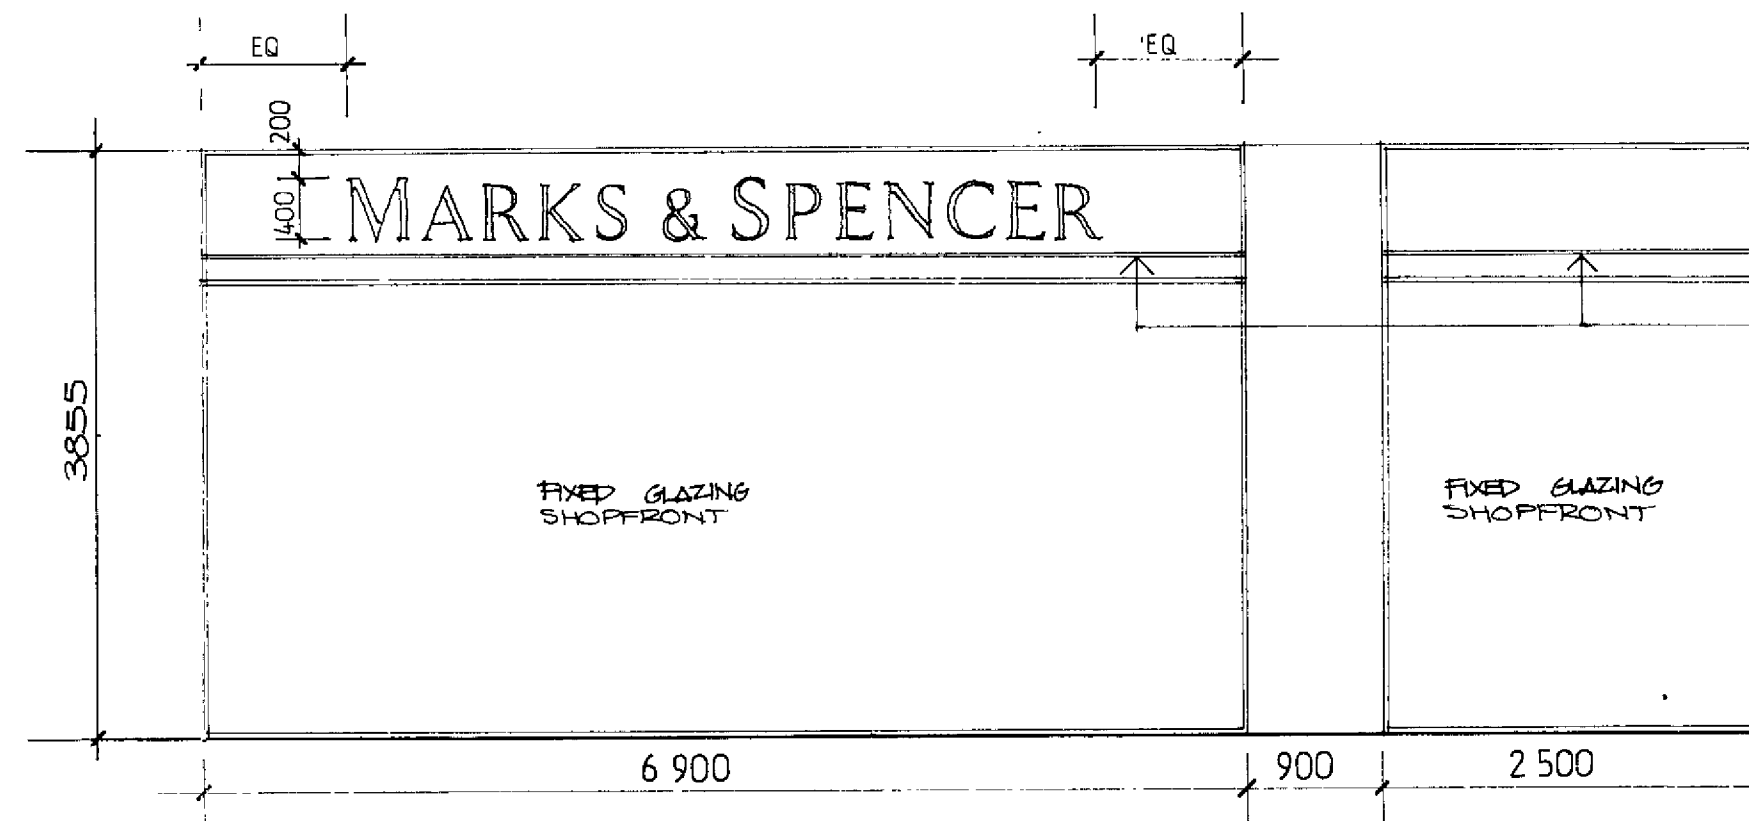

ELEVATION 2

PLEASE SPECIFICATION OF GLASS SHOWN IN ELEVATION 2
CAN BE USED TO SET FRAMES SET IN COMPLIANCE
WITH THE MANUFACTURER'S SPECIFICATION

NOTE


ALL FINISHES OF SIGNS TO BE SPECIFICALLY
TO MARKS & SPENCER SPECIFICATION.

GREEN, COLD CATHODE TUBE
TO CARRY LIGHT
ACROSS SHOPFRONT
GLAZING

SHOPFRONT GLAZING AND FRAMING
TO MANUFACTURER'S DESIGN AND
DETAIL. LAMINATED GLASS WITH
CLEAR BANAFIX APPLIED TO
INSIDE FACE. THICKNESS OF
GLASS DEPENDANT UPON SIZE
OF OPENING AND IS TO BE
DETERMINED BY MANUFACTURER
IN ACCORDANCE WITH THE
RELEVANT CODES AND REGULATIONS.
SHOP DRAWINGS ARE TO BE
COMPLETE AND SUBMITTED FOR
CHECKING COMPLETE WITH SIZE
AND THICKNESS OF GLASS
CLEARLY SHOWN FOR EACH
SHOPFRONT - ALL PRIOR TO
THE COMMENCEMENT OF WORK.

GLASS AUTOMATIC SLIDING DOORS TO
4000 WIDE OPENING TO MANUF DESIGN
AND DETAIL. ALUM FRAME TO MATCH
SHOPFRONT FRAMING. LIGHT SENSOR TO
OUTSIDE AND PRESSURE SENSITIVE MAT
TO MARKS & SPENCER SIDE. SHOP
DRAWINGS TO BE SUBMITTED FOR
CHECKING

GREEN COLD CATHODE
TUBE TO CARRY
LIGHT ACROSS
SHOPFRONT
GLAZING

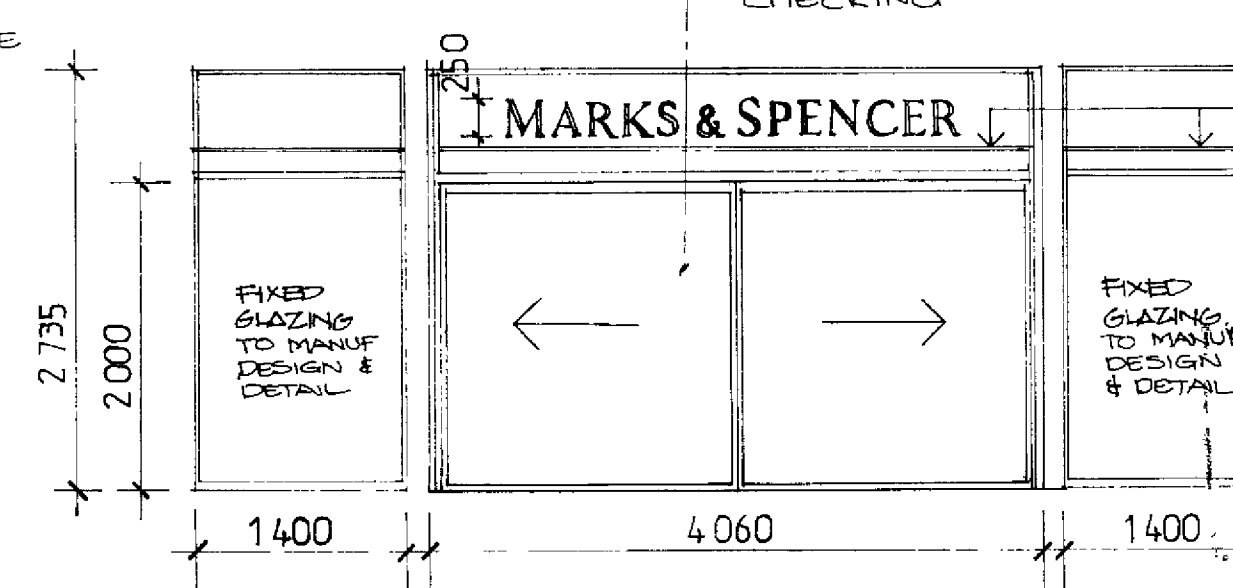

ELEVATION 3

- 26.02.90 1st issue of drawings
- 31.03.90 1st issue of drawings
- 01.04.90 1st issue of drawings
- 17.04.90 CONTRACT SET
- 10.04.90 ISSUE FOR CONSTRUCTION BUILDERS WORK
- 04.04.90 ISSUE FOR TENDER
- 28.03.90 FINISHED PACKAGE
- 19.03.90 ISSUE FOR BILLING
- 05.03.90 FINISHED PACKAGE
- 05.03.90 DRAWINGS ISSUED FOR SIGNAGE PACKAGE FOR TENDER
- 02.03.90 DRAWINGS ISSUED FOR SHOPFRONT PACKAGE FOR TENDER
- 01.03.90 SLIDING DOOR ADDED
- 19.02.90 DRAWINGS ISSUED FOR SIGNAGE PACKAGE BILLING ONLY
- 16.02.90 ELEVATION N°5 OMITTED FROM SIGNAGE PACKAGE
- 24.01.90 1st issue of drawings

IMPORTANT NOTE

Where no dimensions are given drawings should not be scaled and the matter should be referred to Aukett Limited.

Should dimensions or details on these drawings conflict precedence shall be given to larger scale drawings.

Where this drawing relates to existing buildings or completed construction the contractor shall check that there is no conflict between actual building dimensions and drawing dimensions.

In the event of conflict between this drawing and subcontractor's working drawings for relevant building components then the subcontractor's drawing shall take precedence.

Such conflicts noted above shall be reported immediately to Aukett Limited.

It is forbidden to reproduce this drawing in part or full without the written permission of Aukett Limited.

Aukett Limited
13 Chelsea Embankment
London SW3 4LA
Telephone 01 352 0142
Telex 8953482
Fax 01 351 2281

WELWYN HATFIELD D.C.
PLANNING ACT
PLANNING PERMISSION NO. 1989/0101/01


MARKS & SPENCER
Project HOWARD CENTRE
WELWYN GARDEN CITY
Title EXTERIOR SIGNAGE
LOCATION DETAILS

OFFICE COPY 150

Date 18/10/89


WELWYN HATFIELD D.C.
RECEIVED 23 JUN 1990
Drawing Number 98411-026

N6/36/90/AD

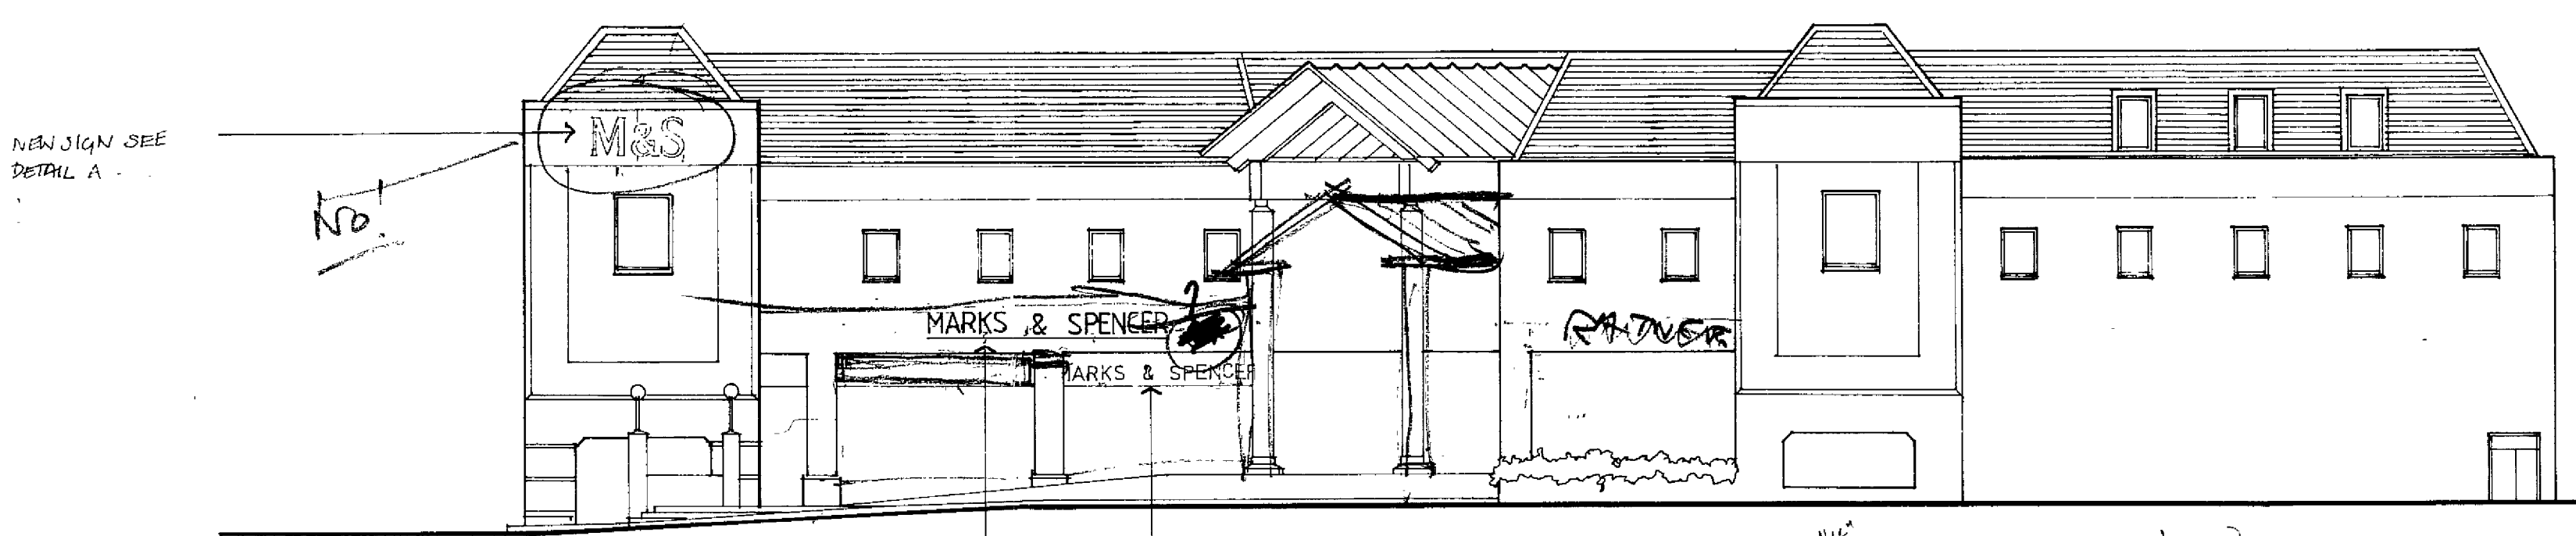

WEST ELEVATION

1/4" 400 M&S typeface illuminated sign to shopfront
REFER ELEVATION 2. DWG 9841 I 026.
2'0" 600 M&S typeface pin mounted single letter halo illuminated signs standard M&S spec.
REFER ELEVATION 1. DWG 9841 I 026.
750
? detail
1000
237
1000

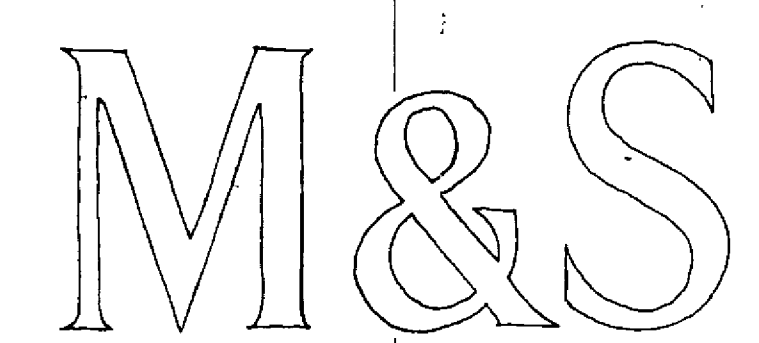

M & S sign centred on tower
1200mm M&S typeface illuminated sign pin mounted single letter halo illuminated signs standard M&S spec.

DETAIL A

NOTE: FOR SIGN SCHEDULE & FULL SPECIFICATION REF AUKETT SCHEDULE 9841-I-551.

17.04.90 CONTRACT SET
18.04.90 ISSUED FOR CONTROL
DRAWINGS ISSUED FOR SIGNAGE PACKAGE FOR TENDER

19.2.90 DRAWINGS ISSUED FOR SIGNAGE PACKAGE BILLING ONLY

B.16.2.90. M&S SIGN REINSTATED ON NORTH & WEST ELEVATION. NORTH MALL ENTRANCE SHOPFRONT SIGN ADDED.

24.1.90 L&L BUILDING CONTRACT FOR NORTH MALL

IMPORTANT NOTE
Where no dimensions are given drawings should not be scaled and the matter should be referred to Aukett Limited.
Should dimensions or details on these drawings conflict precedence shall be given to larger scale drawings.
Where this drawing relates to existing buildings or completed construction the contractor shall check that there is no conflict between actual building dimensions and drawing dimensions.
In the event of conflict between this drawing and subcontractor's working drawings for relevant building components then the subcontractor's drawing shall take precedence.
Such conflicts noted above shall be reported immediately to Aukett Limited.
It is forbidden to reproduce this drawing in part or full without the written permission of Aukett Limited.

Aukett Limited
17 Chelsea Embankment
London SW3 3LA
Telephone 01 352 0142
Telex 8853482
Fax 01 351 2281

WELWYN HATFIELD
TOWN & COUNTRY SERVICES
PLANNING
M&S & SPENCER
PLC


THE HOWARD CENTRE
WELWYN GARDEN CITY

Title EXTERIOR SIGNAGE

Scale 1/200

Date 6/10/89

OFFICE
WELWYN HATFIELD D.C.
RECEIVED 9 JUN 1990
Drawing Number 9841 I EA 024 C
N/36/90/AD

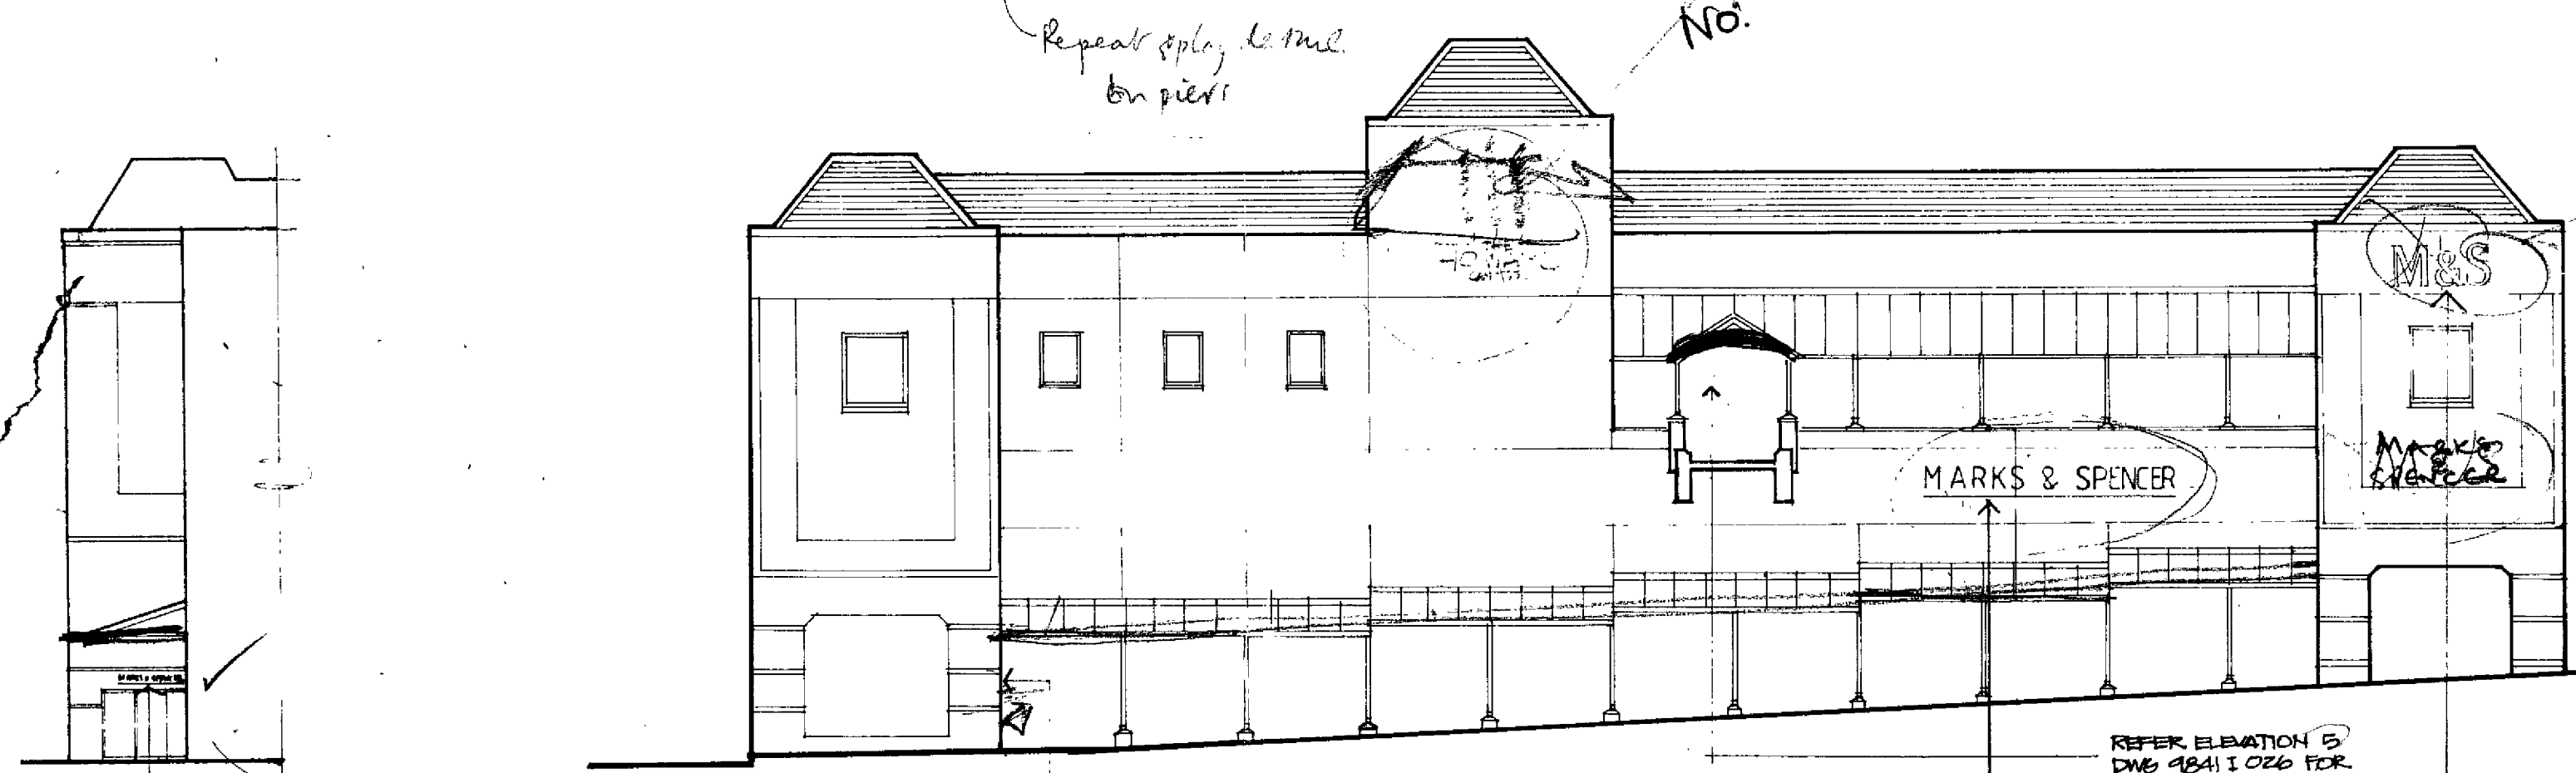

NORTH ELEVATION


REFER ELEVATION 5 DWG 9841 I 026 FOR DIMENSIONS & LOCATION OF M&S SIGN.
2'0" 600mm M&S typeface illuminated sign pin mounted single letter halo illuminated signs standard M&S spec REFER ELEVATION 5 DWG 9841 I 026.
NEW SIGN SEE DETAIL A FOR SPECIFICATION ELEVATION N°6
600MM M&S TYPEFACE

180mm M & S typeface illuminated sign pin mounted single letter halo illuminated signs standard M & S spec.


FIVED DRAFT TO B&S YORK WITH SIGNAGE FOR LIGHTING CONSULTANCE

* PART ELEVATION

* PART ELEVATION

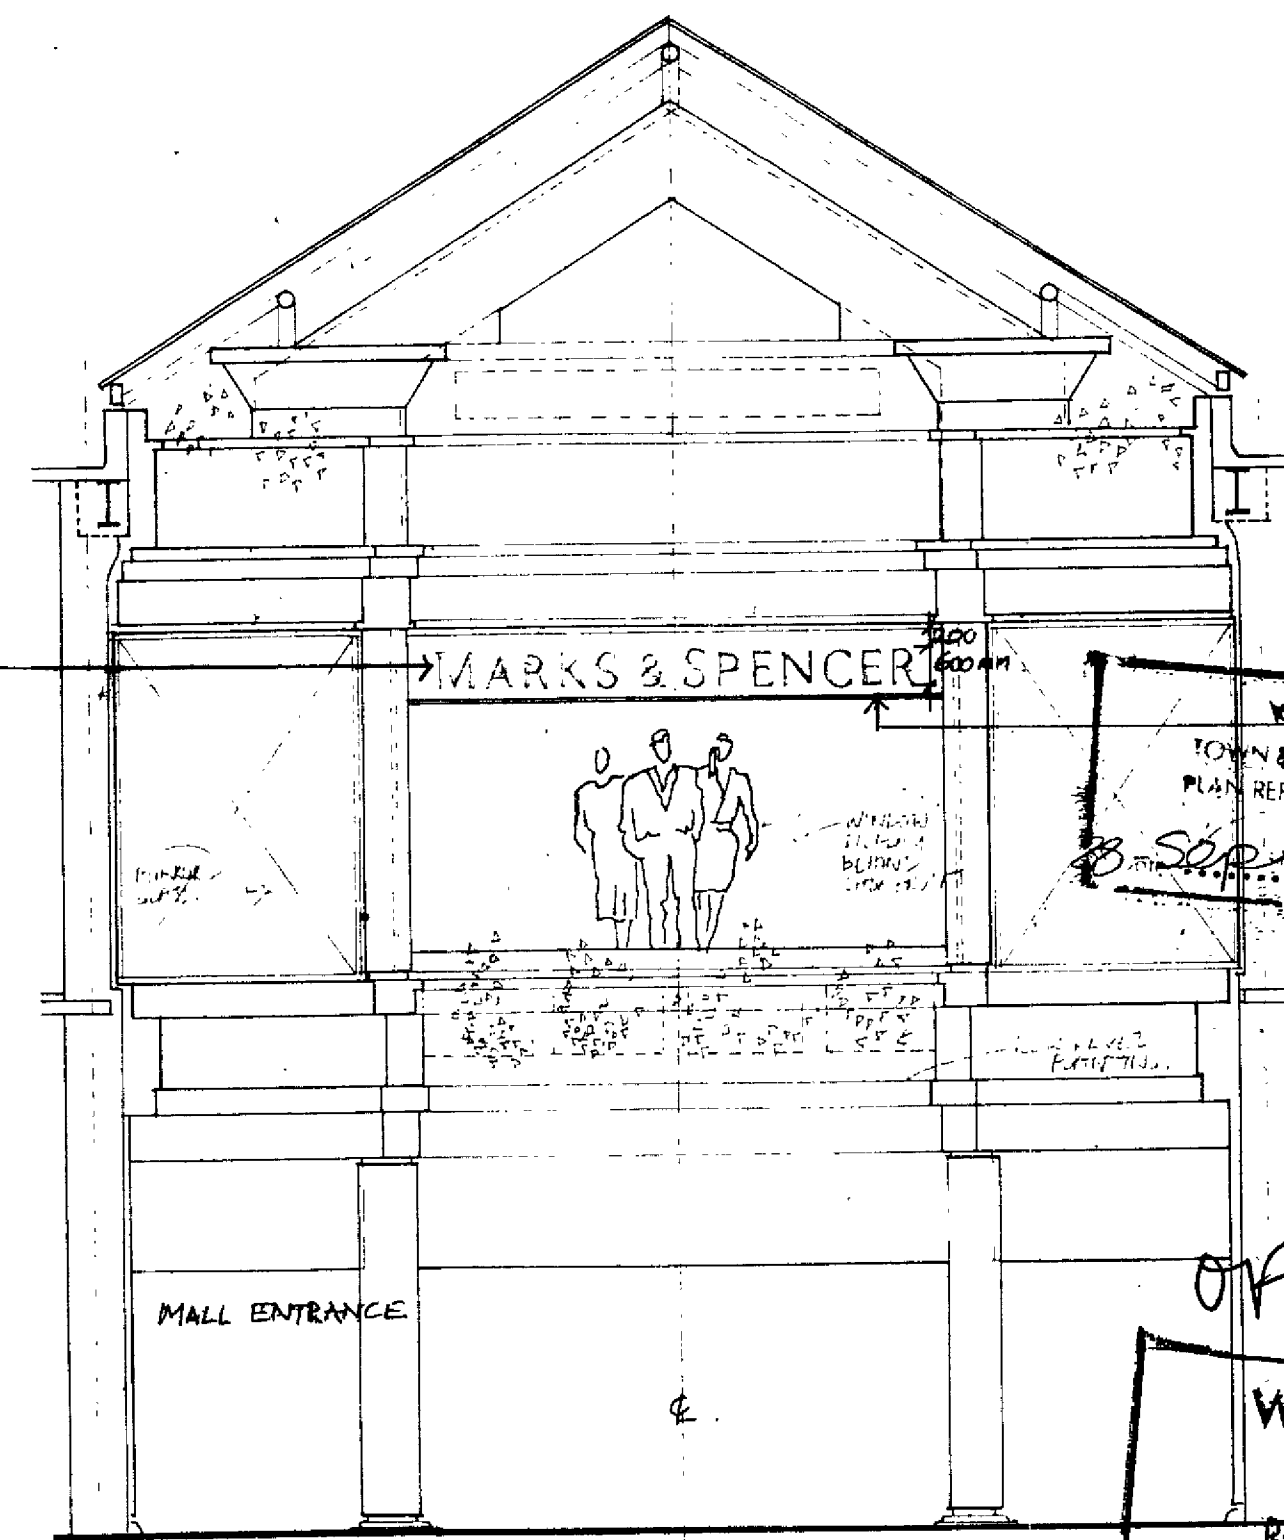

NORTH MALL ENTRANCE SCALE 1:100

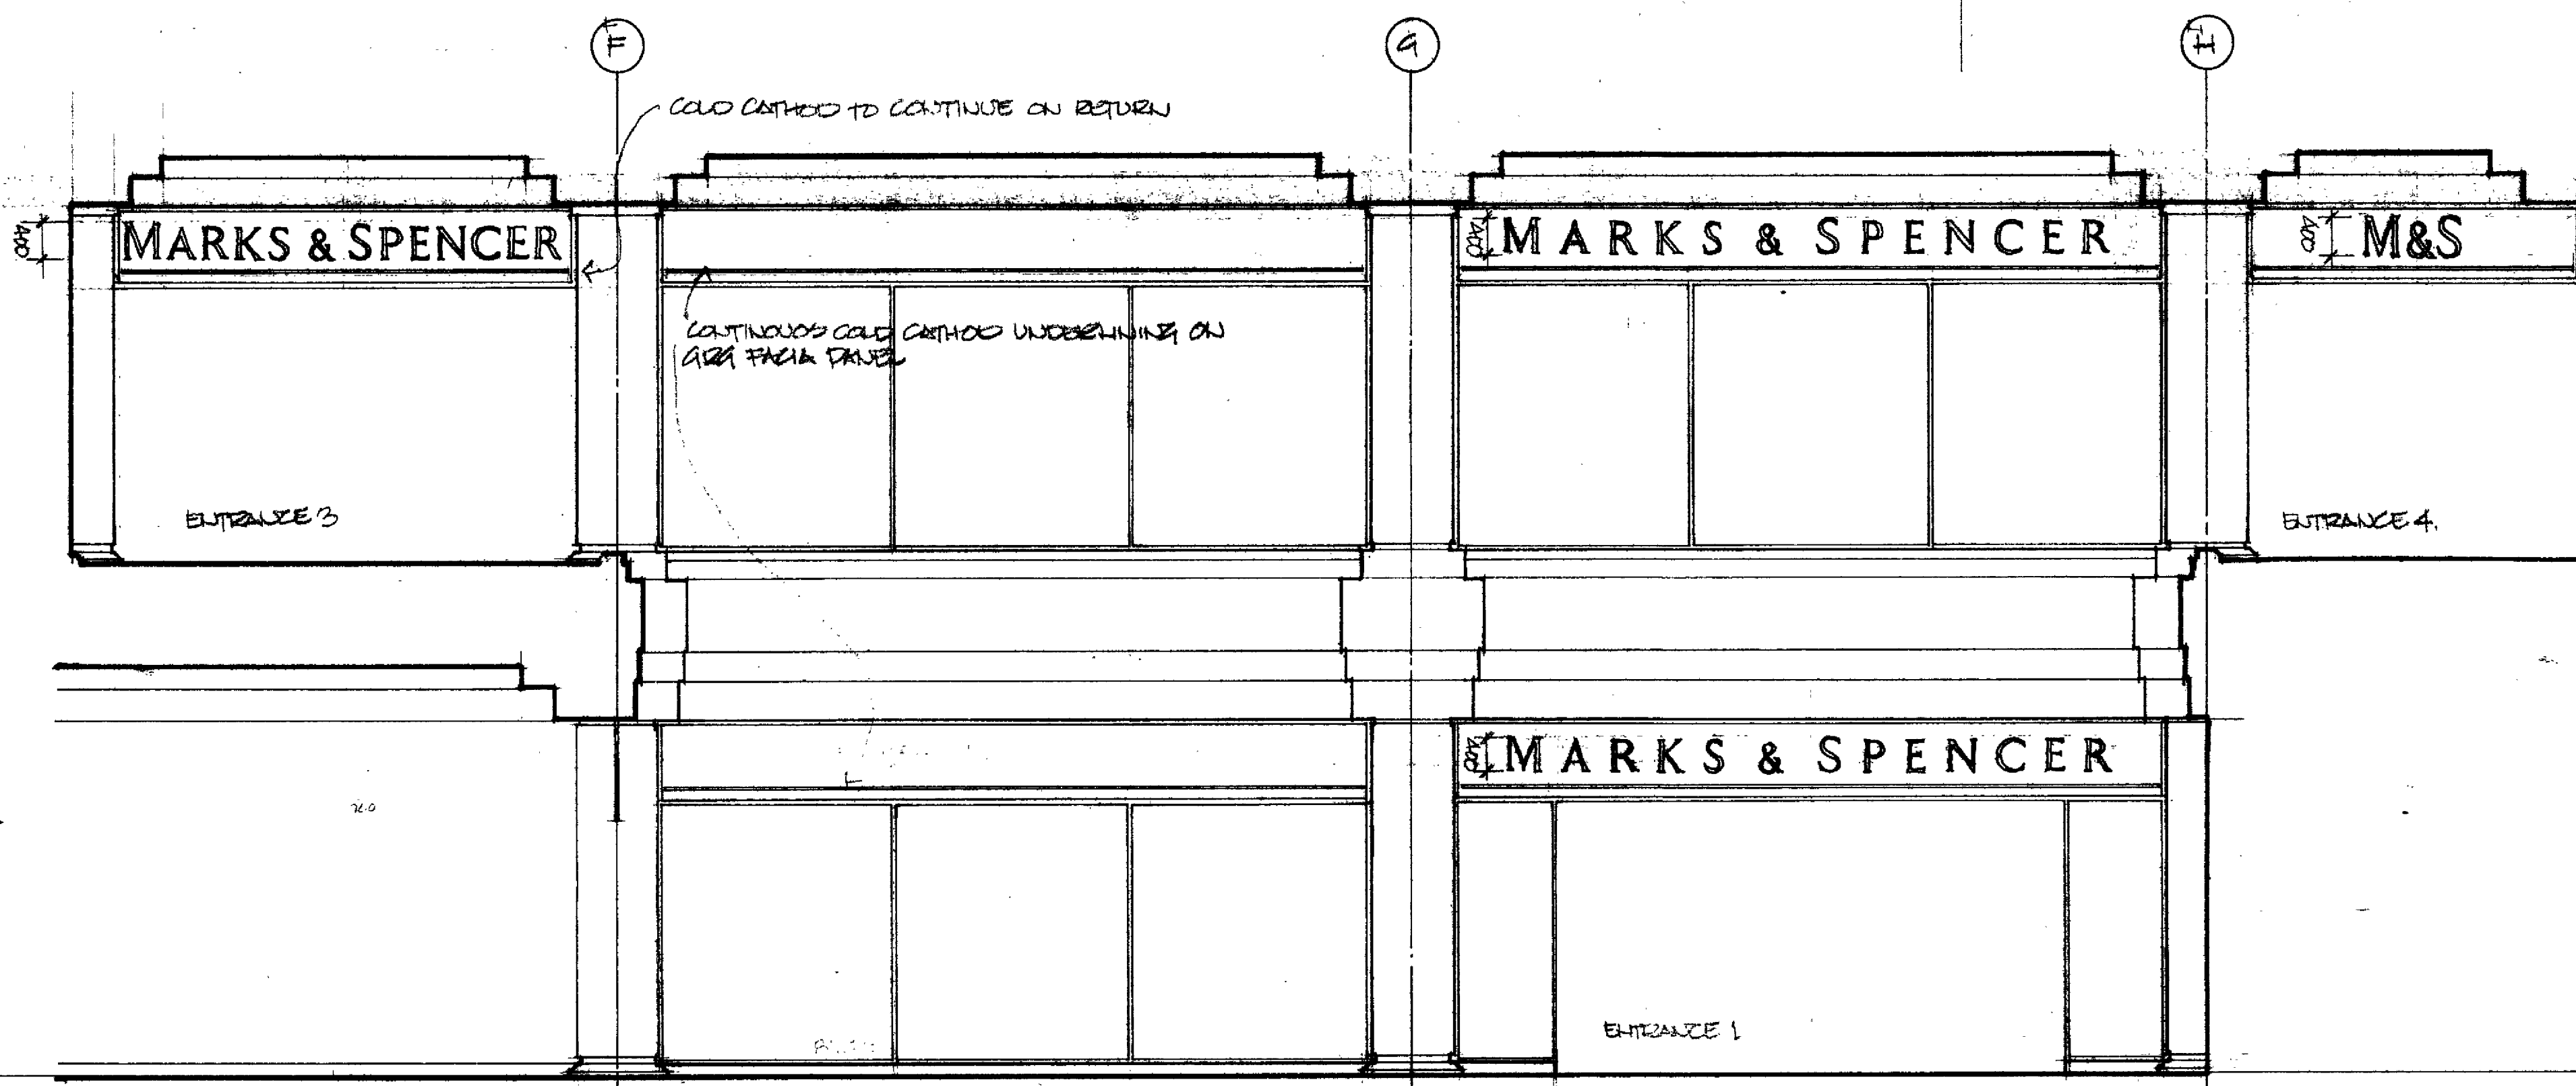

FOR SIGNAGE READ THIS DRAWING WITH A04-I-EX-024 & A04-I-026

TOTAL USE OF SIGNS REQUIRED ARE:

- FIXED TO FACIA PANELS IN SHOPFRONT IN MAIN
- 4 USE TO READ 'MARKS & SPENCER' 400 MM HIGH WITH LETTERS STAGED TO SUIT & TO APPROVAL
- 1 USE TO READ 'M&S' 400 MM HIGH
- FIXED TO FACIA PANEL IN NORTH MAIN ENTRANCE SEE DRAWING A04-I-EX-024
- 1 USE TO READ 'MARKS & SPENCER' 600 MM HIGH WITH LETTERS STAGED TO SUIT & TO APPROVAL
- FIXED TO FACIA PANEL TO EXTERNAL SHOPFRONT ON WEST ELEVATION SEE ELEVATION 2 DRAWING A04-I-026
- 1 USE TO READ 'MARKS & SPENCER' 400 MM HIGH WITH LETTERS STAGED TO SUIT & TO APPROVAL
- FIXED TO FACIA PANEL TO EXTERNAL SHOPFRONT ON NORTH ELEVATION SEE ELEVATION 3 DRAWING A04-I-026
- 1 USE TO READ 'MARKS & SPENCER' 200 MM HIGH WITH LETTERS STAGED TO SUIT & TO APPROVAL

ABOVE SIGNS ARE AS SPEC NOTE ON THIS DRAWING.

Interior Design
Architecture and Planning
Environmental Engineering
Structural Engineering

Revisions

ELEVATION TO MALL OF DOUBLE HEIGHT SHOPFRONT (B/012)

OK

SIGNS TO BE AS HEIGHTS DIMENSIONED ON DRAWINGS AND MADE UP OF INDIVIDUAL LETTERS 20MM DEEP OF 15MM THICK GREEN ACRYLIC 1/16 GA'S LAMINATED TO REARINGS OF 3MM CLEAR ACRYLIC SHEET WITH PROPER FINISH INTERNALLY WITH BACKS OF 15MM CLEAR ACRYLIC SHEET. EACH LETTER TO BE INDIVIDUALLY FIXED TO STENCIL CUT HOLES IN GIRA PANEL. ALL ADHESIVES USED ARE TO BE AS RECOMMENDED BY ICI.

ILLUMINATION OF LETTERS IS TO BE BY A GRID OF 11 MM COLD CATHOD TUBING (COLOUR APPLE GREEN BY PJ MARCH) LIMS SPACING OF THE TUBING IS TO BE APPROX 75MM AND TO THE APPROVAL OF THE ARCHITECT.

THE TUBING ARE TO BE MOUNTED ON A CONTINUOUS CHANNEL SECTION REFLECTOR OF ALUMINIUM & PAINTED WHITE.

A CONTINUOUS SINGLE LINE OF 15MM COLD CATHOD IS TO EXTEND UNDER SIGNS AND ACROSS GIRA FACIAS AS SHOWN ON DRAWINGS COLOUR APPLE GREEN.

CONTRACTOR IS TO COMPLY WITH M&S STANDARDS AND PRODUCE DRAWINGS FOR APPROVAL BEFORE MANUFACTURE.

NOTE
SIGNAGE CONTRACTOR TO INCLUDE FOR ALL COLD CATHOD UNDERLINING ALL WORK TO BE CHECKED OUT TO M&S STANDARD SPECIFICATION.

SIGNS & GREEN NEON MOUNTED ON GIRA FACIA PANELS SET IN GIRA PANELS FIXED TO SHOPFRONT FRAMING REFLECTORS & COLD CATHOD TO BE MOUNTED ABOVE CEILING TO DETAIL BY SIGNS CONTRACTOR.

34

1 USE TO READ 'MARKS & SPENCER' OF INDIVIDUAL 'HALO' ILLUMINATED LETTER FIXED DIRECT TO BACKLITE WITH 50 PIPS 100 MM HIGH STAGED TO SUIT & APPROVAL SIGN TO BE UNDERLINED WITH 15MM COLD CATHOD

IMPORTANT NOTE
Where no dimensions are given drawings should not be scaled and the matter should be referred to Aukett Limited.
Should dimensions or details on these drawings conflict precedence shall be given to larger scale drawings.
Where this drawing relates to existing buildings or completed construction the contractor shall check that there is no conflict between actual building dimensions and drawing dimensions.
In the event of conflict between this drawing and subcontractor's working drawings for relevant building components then the subcontractor's drawing shall take precedence.
Such conflicts noted above shall be reported immediately to Aukett Limited.
It is forbidden to reproduce this drawing in part or full without the written permission of Aukett Limited.

Aukett Limited
127 Abchurch Lane
London EC4N 3DF
Telephone 01 524 0142
Fax 01 524 1135


WELWYN HATFIELD D.C.
TOWN & COUNTRY PLANNING ACT 1990
PLANNING PERMISSION NO. [REDACTED] SET
DATE 28 SEP 1990
MARKS & SPENCER PLC

Project
HOWARD CENTRE
WELWYN GARDEN CITY

OFFICE COPY
Scale 1:50

Date

WELWYN HATFIELD D.C.
RECEIVED 9 JUN 1990
Drawing Number N6/36/90
I/O/A E.
A/S

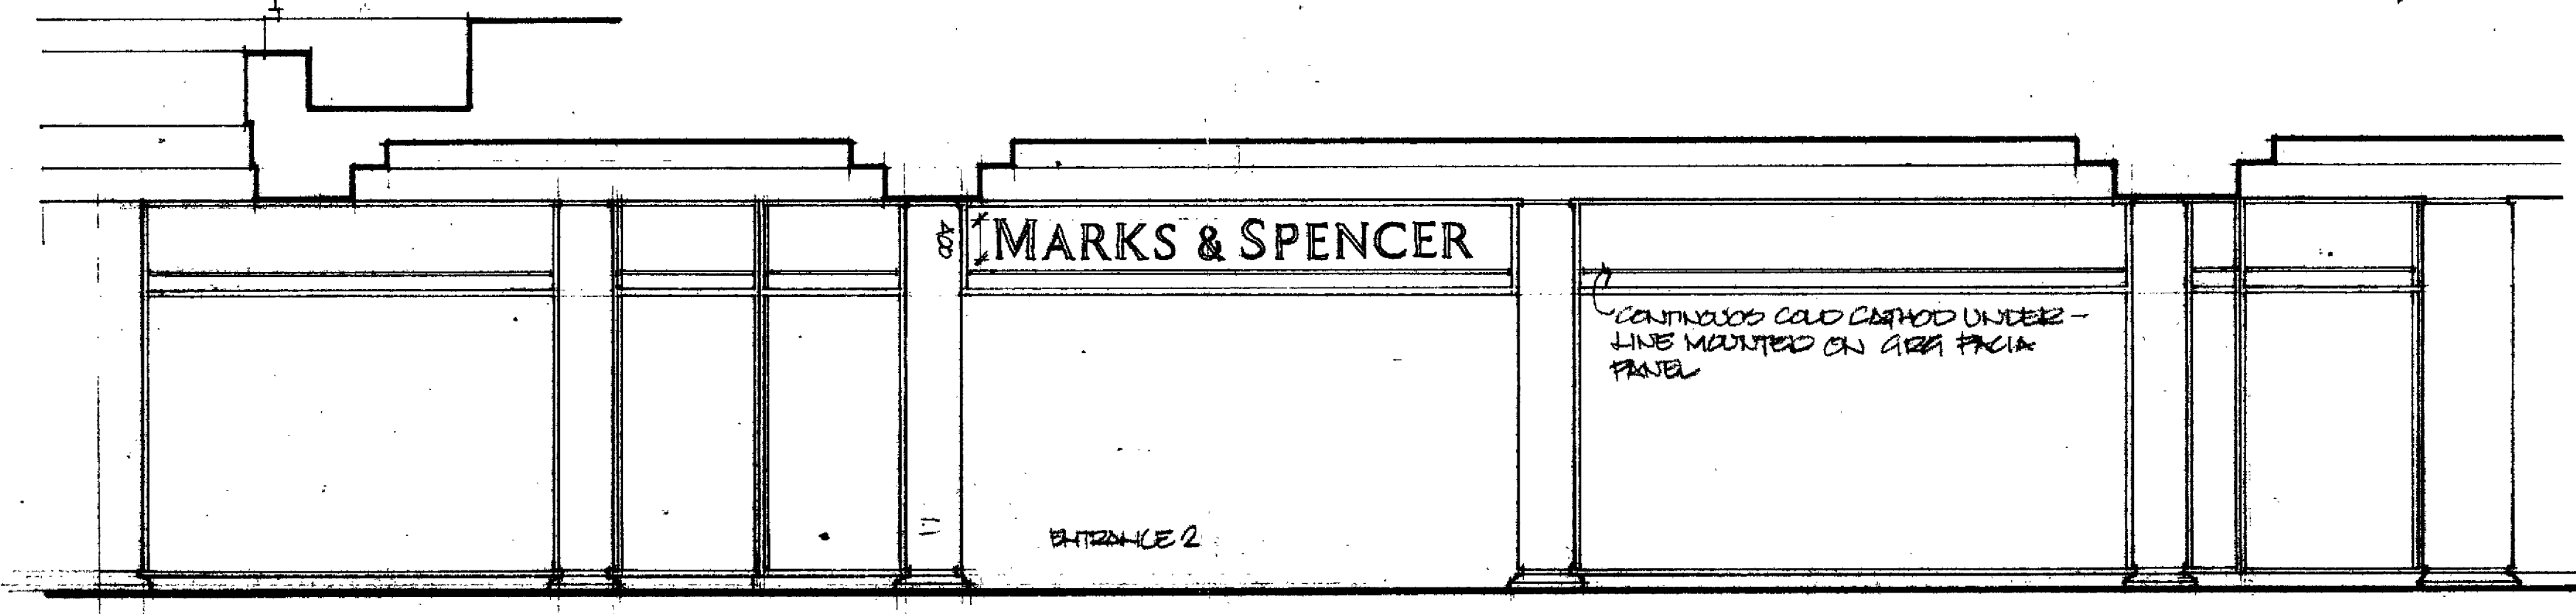

ELEVATION TO MALL OF SINGLE HEIGHT SHOPFRONT (B/011)

SECTION AT 'A' (B/012)

OK