


Revisions

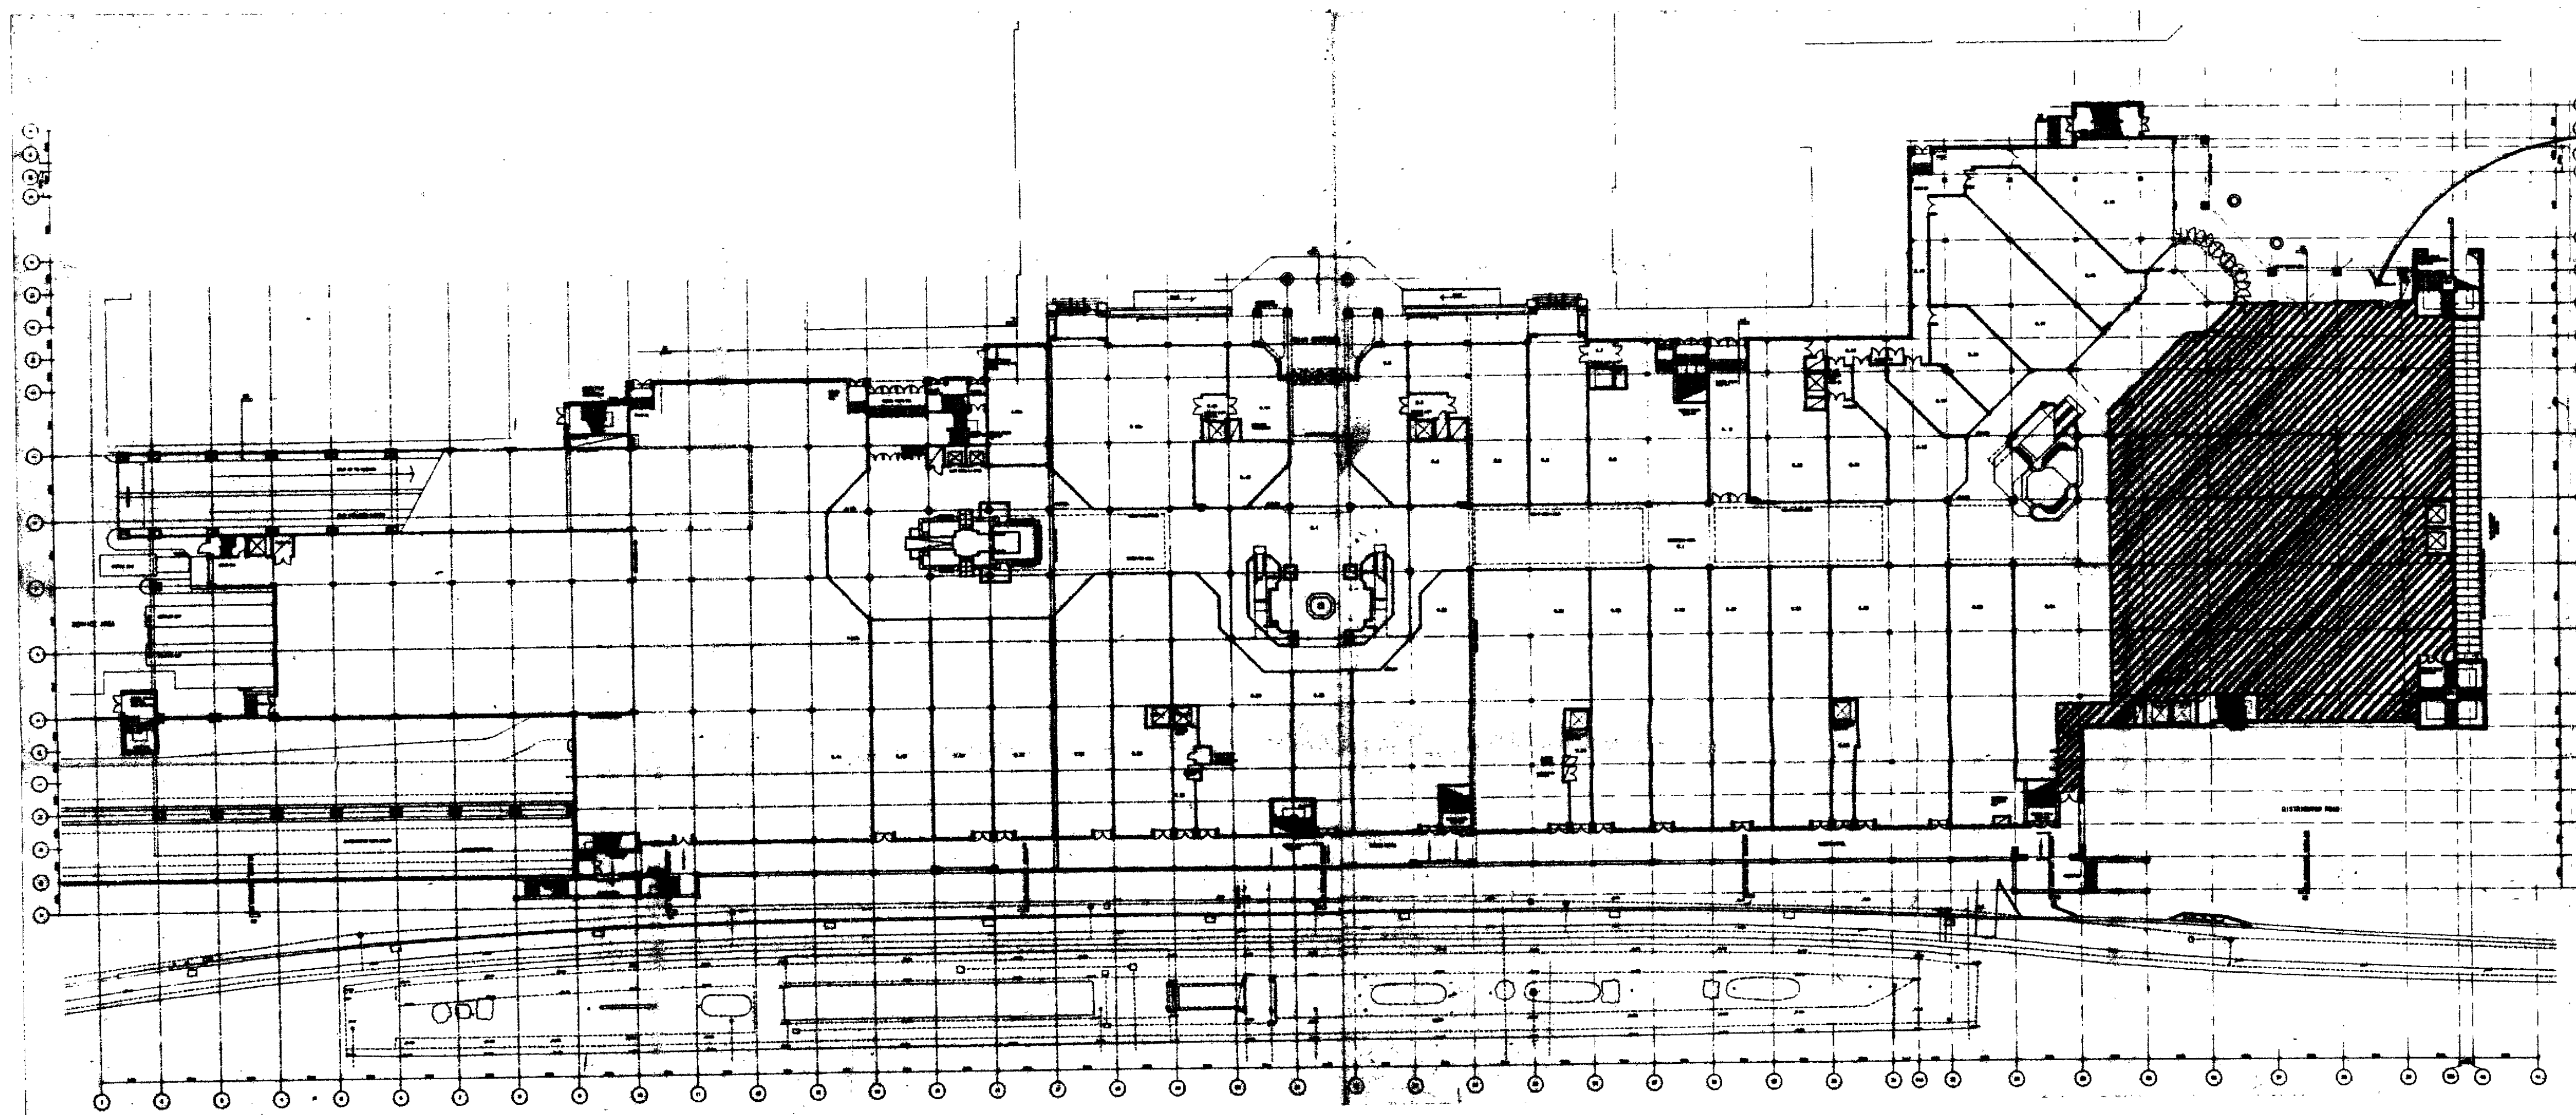

RAILWAY STATION

M&S STORE

FLOOR PLAN SET
10.9.90 ISSUE FOR CONSTRUCTION
BUILDERS WORK
12.5.90 ISSUE FOR CONSTRUCTION
SCREEN PACKAGE
14.2.90 DRAWING ISSUED FOR
SCREEN PACKAGE
14.2.90 DRAWING ISSUED FOR
BUILDERS WORK PACKAGE

IMPORTANT NOTE

Where no dimensions are given drawings should not be scaled and the matter should be referred to Aukett Limited.
Should dimensions or details on these drawings conflict precedence shall be given to larger scale drawings.
Where this drawing relates to existing buildings or completed construction the contractor shall check that there is no conflict between actual building dimensions and drawing dimensions.
In the event of conflict between this drawing and subcontractor's working drawings for relevant building components then the subcontractor's drawing shall take precedence.
Such conflicts noted above shall be reported immediately to Aukett Limited.
It is forbidden to reproduce this drawing in part or full without the written permission of Aukett Limited.


Aukett Limited
17 Chelsea Embankment
London SW3 4LA
Telephone 01 352 0142
Telex 8953482
Fax 01 351 2281

Client
WELWYN HATFIELD D.C.
TOWN & COUNTRY PLANNING
PLAN REFERRED TO BY: 17/35/90
Project
HOWARD CENTRE
WELWYN GARDEN CITY

Title
GROUND FLOOR PLAN OF
SHOPPING MALL

OFFICE COPY
Date
06 11 89


WELWYN HATFIELD D.C.
9 JUN 1990
RECEIVED
Drawing Number 17/35/90/007
AD

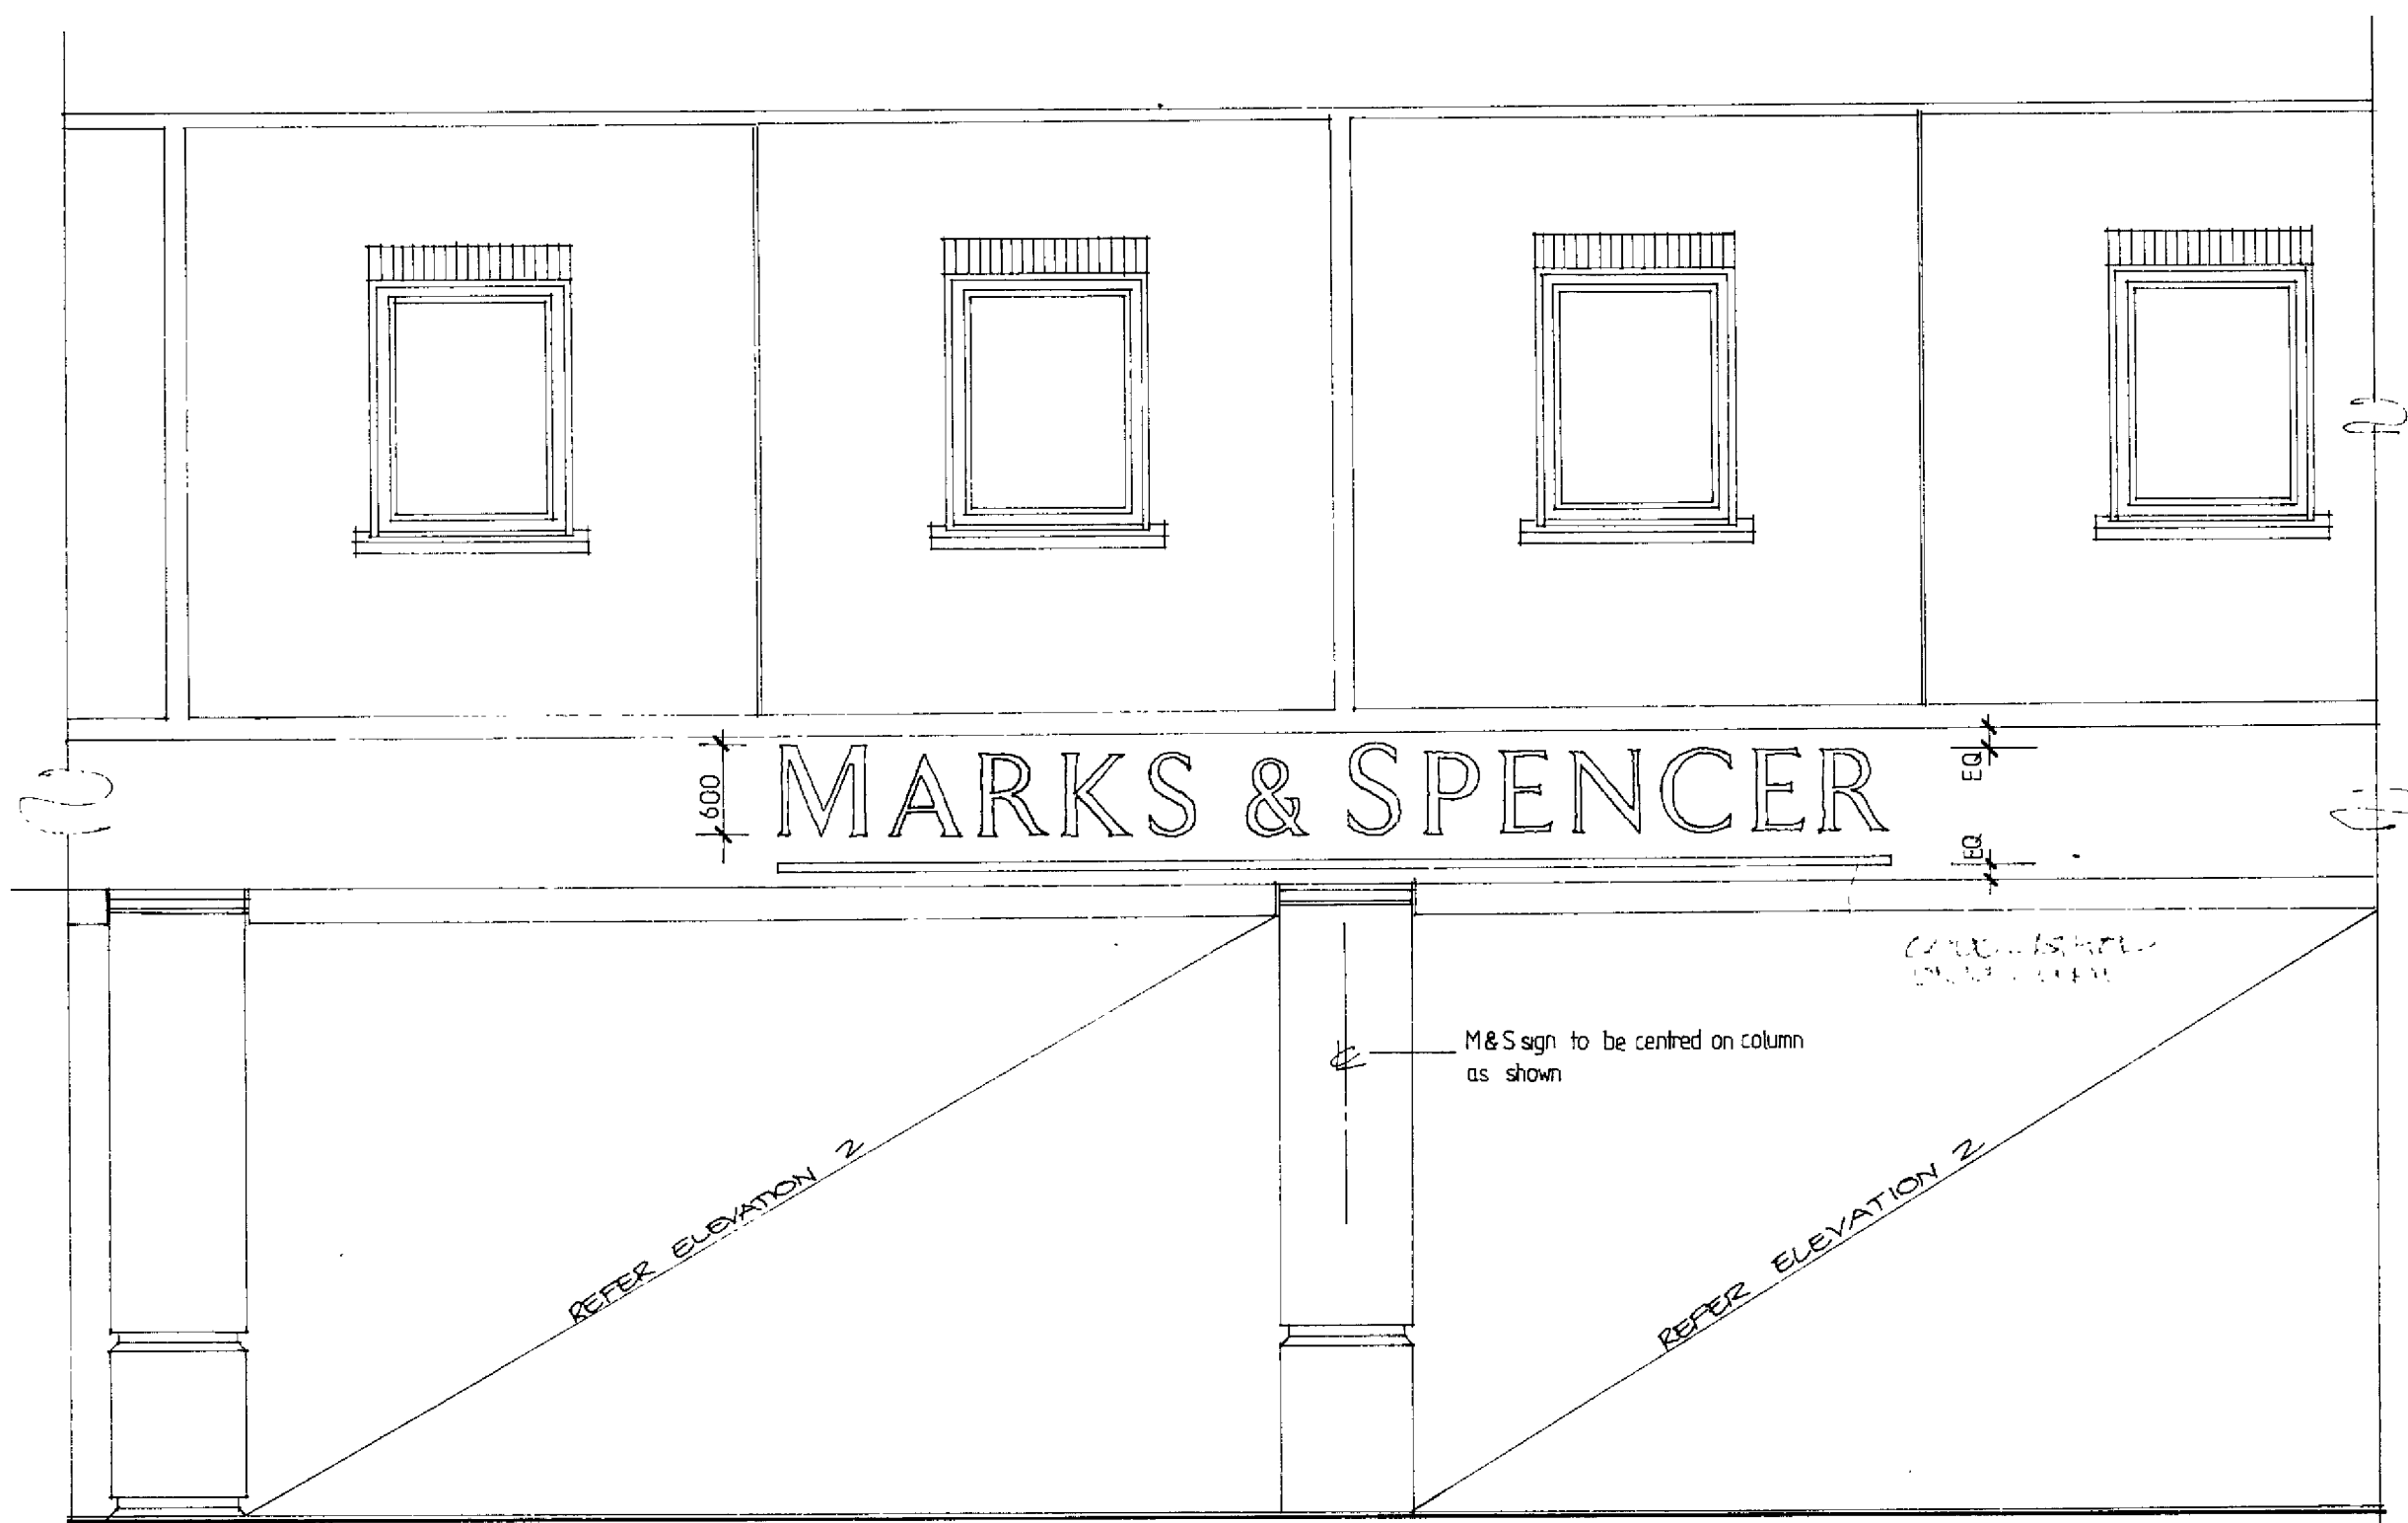


ELEVATION 1



ELEVATION N°5

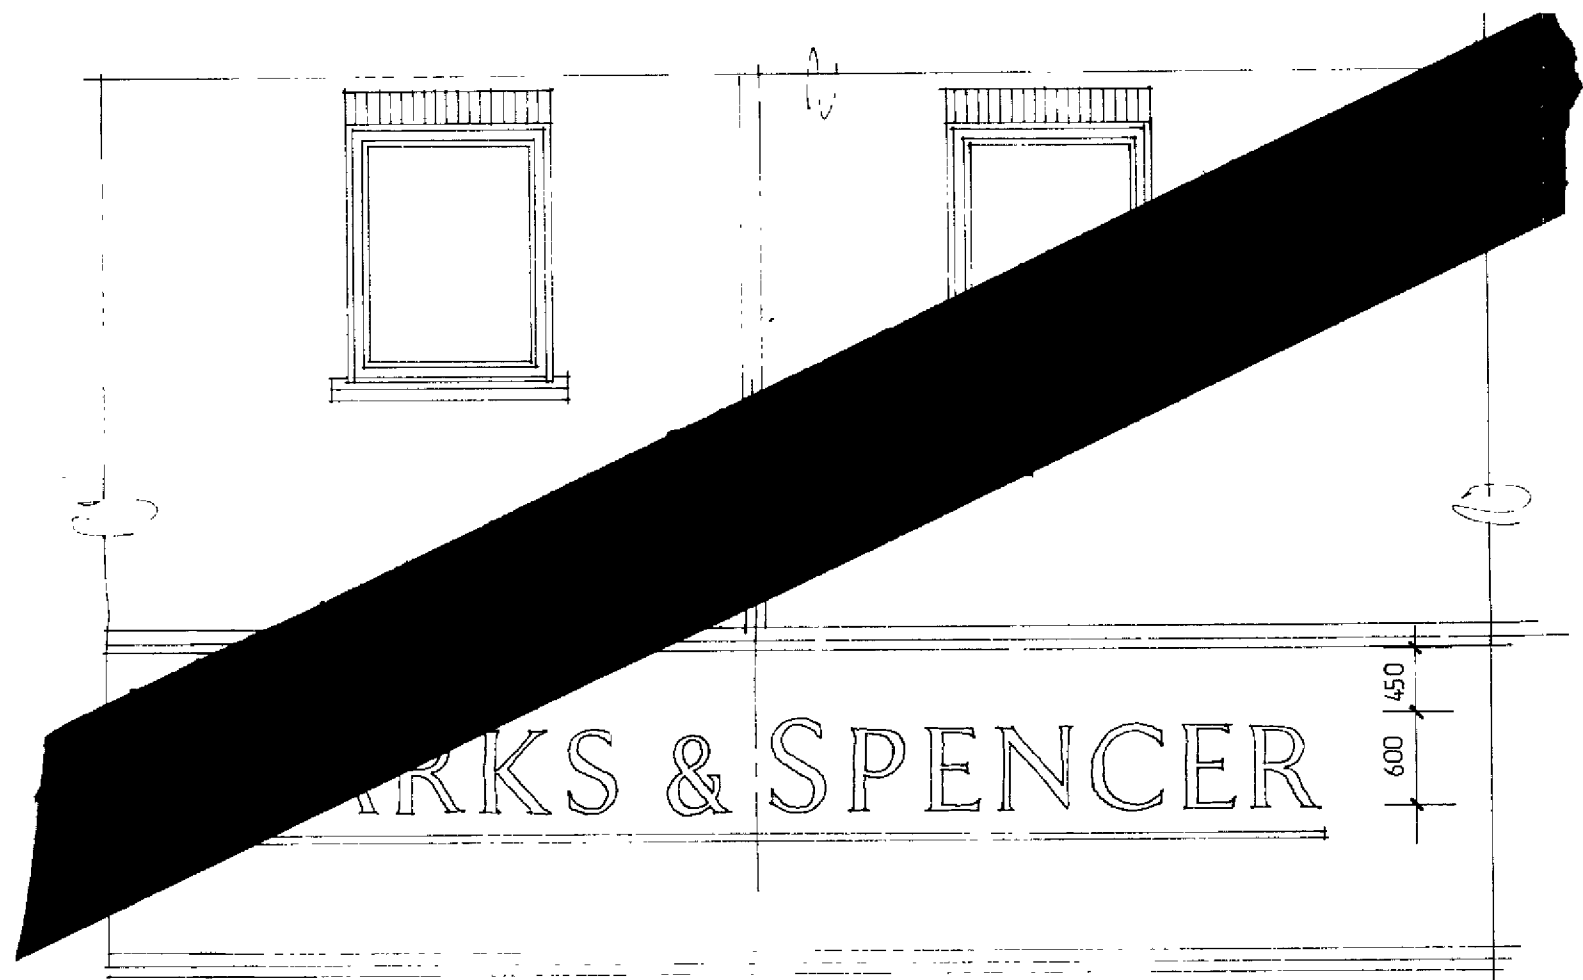

ELEVATION 4

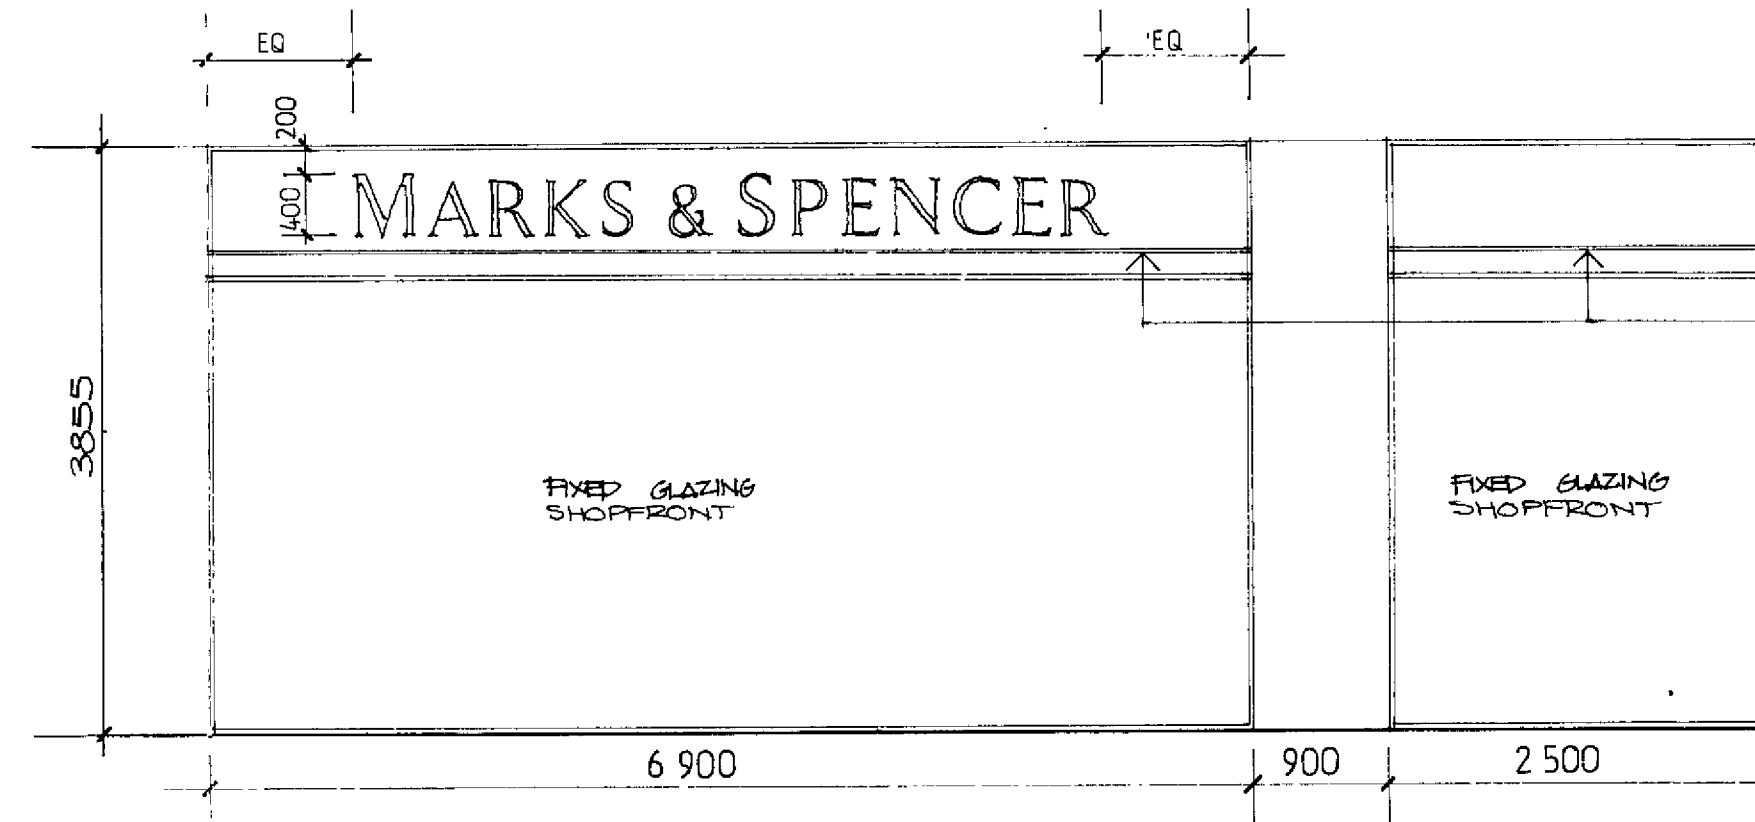

ELEVATION 2


PLEASE SPECIFICATION OF GLASS SHOWN IN ELEVATION 2
CAN BE USED TO SET FRAMES SET IN COMPLIANCE
WITH THE MANUFACTURER'S SPECIFICATION

NOTE

ALL FINISHES OF SIGNS TO BE SPECIFICALLY
TO MARKS & SPENCER SPECIFICATION.

SHOPFRONT GLAZING AND FRAMING
TO MANUFACTURERS DESIGN AND
DETAIL. LAMINATED GLASS WITH
CLEAR BANAFIX APPLIED TO
INSIDE FACE. THICKNESS OF
GLASS DEPENDANT UPON SIZE
OF OPENING AND IS TO BE
DETERMINED BY MANUFACTURER
IN ACCORDANCE WITH THE
RELEVANT CODES AND REGULATIONS.
SHOP DRAWINGS ARE TO BE
COMPLETE AND SUBMITTED FOR
CHECKING COMPLETE WITH SIZE
AND THICKNESS OF GLASS
CLEARLY SHOWN FOR EACH
SHOPFRONT - ALL PRIOR TO
THE COMMENCEMENT OF WORK.

ELEVATION 3

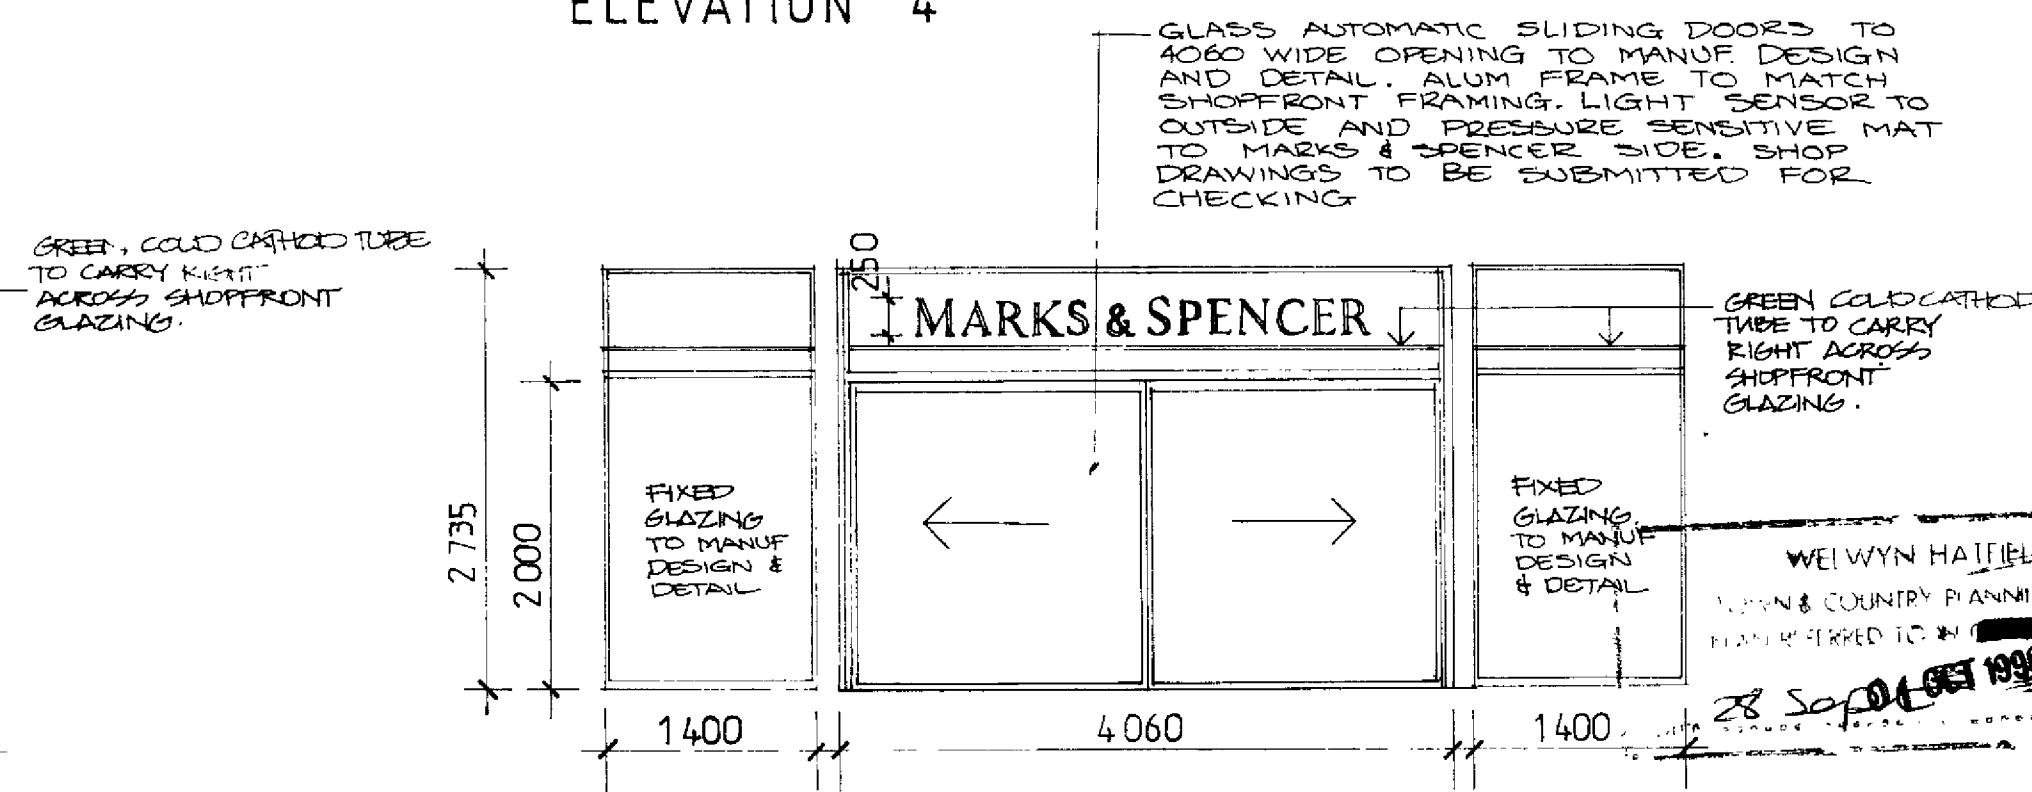

- Revisions
- # 26.09.90 BY [unclear] FOR [unclear]
 - 31.8.90 1988 FOR CONSTRUCTION - SHOPFRONTS
 - 17.4.90 ELEVATION 18.01.90
 - 17.4.90 CONTRACT SET
 - 16.4.90 ISSUE FOR CONSTRUCTION BUILDERS WORK
 - 4.4.90 ISSUE FOR TENDER
 - 28.3.90 FINISHED PACKAGE
 - 19.3.90 ISSUE FOR BILLING
 - 5.3.90 DRAWINGS ISSUED FOR SIGNAGE PACKAGE FOR TENDER
 - 2.3.90 DRAWINGS ISSUED FOR SHOPFRONT PACKAGE FOR TENDER
 - 1.3.90 SLIDING DOOR ADDED
 - 19.2.90 DRAWINGS ISSUED FOR SIGNAGE PACKAGE BILLING ONLY
 - A.16.2.90 ELEVATION N°3 OMITTED FROM SIGNAGE PACKAGE
 - 24.1.90 [unclear]

IMPORTANT NOTE
Where no dimensions are given drawings should not be scaled and the matter should be referred to Aukett Limited.
Should dimensions or details on these drawings conflict precedence shall be given to larger scale drawings.
Where this drawing relates to existing buildings or completed construction the contractor shall check that there is no conflict between actual building dimensions and drawing dimensions.
In the event of conflict between this drawing and subcontractor's working drawings for relevant building components then the subcontractor's drawing shall take precedence.
Such conflicts noted above shall be reported immediately to Aukett Limited.
It is forbidden to reproduce this drawing in part or full without the written permission of Aukett Limited.


Aukett Limited
13 Chelsea Embankment
London SW3 4LA
Telephone 01 352 0142
Telex 8953482
Fax 01 351 2281

WELWYN HATFIELD DISTRICT
PLANNING ACT
MARKS & SPENCER
Project HOWARD CENTRE
WELWYN GARDEN CITY
Title EXTERIOR SIGNAGE
LOCATION DETAILS

OFFICE COPY 150
Date 18/10/89


RECEIVED 23 JUN 1990
Drawing Number 98411-026
N6/36/90/AD

Revisions

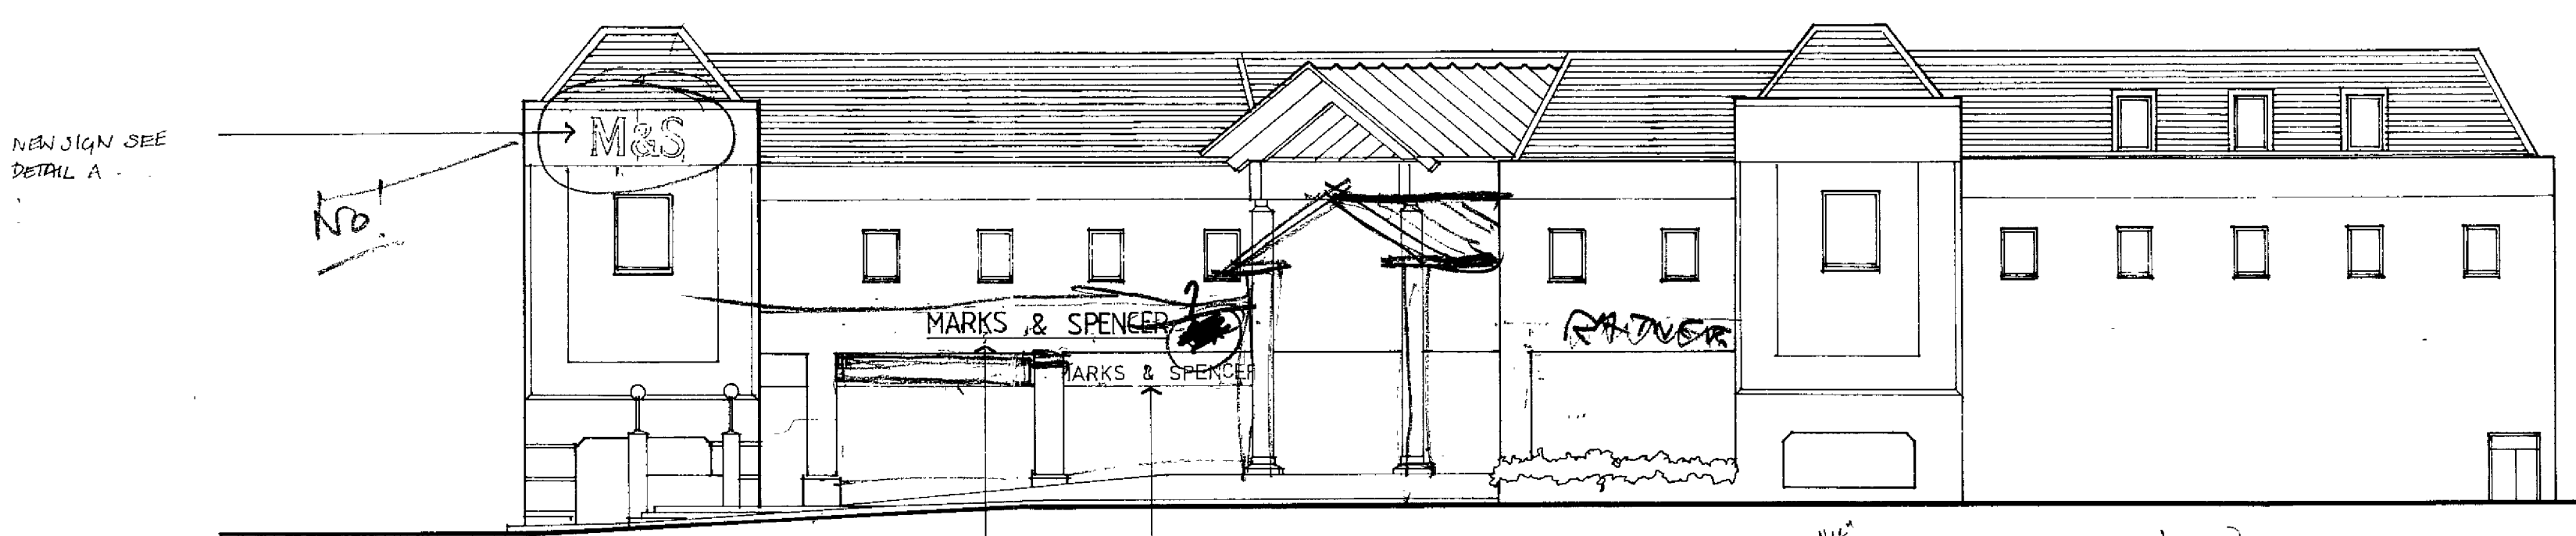

WEST ELEVATION

1/4" 400 M&S typeface illuminated sign to shopfront REFER ELEVATION 2. DWG 9841 I 026.
2'0" 600 M&S typeface pin mounted single letter halo illuminated signs standard M&S spec. REFER ELEVATION 1. DWG 9841 I 026.
750
237
1000

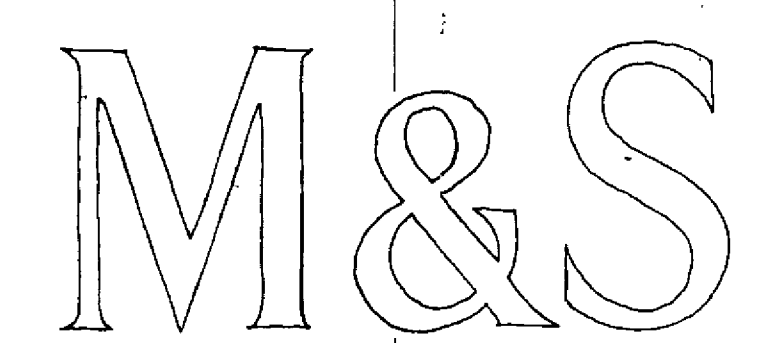

M & S sign centred on tower
1200mm M&S typeface illuminated sign pin mounted single letter halo illuminated signs standard M&S spec.

DETAIL A

NOTE: FOR SIGN SCHEDULE & FULL SPECIFICATION REF AUKETT SCHEDULE 9841-I-551.

17.04.90 CONTRACT SET
18.04.90 ISSUED FOR CONTROL
DRAWINGS ISSUED FOR SIGNAGE PACKAGE FOR TENDER

19.2.90 DRAWINGS ISSUED FOR SIGNAGE PACKAGE BILLING ONLY

B-16.2.90. M&S SIGN REINSTATED ON NORTH & WEST ELEVATION. NORTH MALL ENTRANCE SHOPFRONT SIGN ADDED.

24.1.90 L&L BUILDING CONTRACT FOR NORTH MALL

IMPORTANT NOTE
Where no dimensions are given drawings should not be scaled and the matter should be referred to Aukett Limited.
Should dimensions or details on these drawings conflict precedence shall be given to larger scale drawings.
Where this drawing relates to existing buildings or completed construction the contractor shall check that there is no conflict between actual building dimensions and drawing dimensions.
In the event of conflict between this drawing and subcontractor's working drawings for relevant building components then the subcontractor's drawing shall take precedence.
Such conflicts noted above shall be reported immediately to Aukett Limited.
It is forbidden to reproduce this drawing in part or full without the written permission of Aukett Limited.

Aukett Limited
17 Chelsea Embankment
London SW3 3LA
Telephone 01 252 0142
Telex 8853482
Fax 01 251 2281

WELWYN HATFIELD
TOWN & COUNTRY SERVICES
PLANNING
M&S & SPENCER
PLC


THE HOWARD CENTRE
WELWYN GARDEN CITY

Title EXTERIOR SIGNAGE

Scale 1/200

Date 6/10/89

OFFICE
WELWYN HATFIELD D.C.
RECEIVED 9 JUN 1990
Drawing Number 9841 I EA 024 C
N/36/90/AD

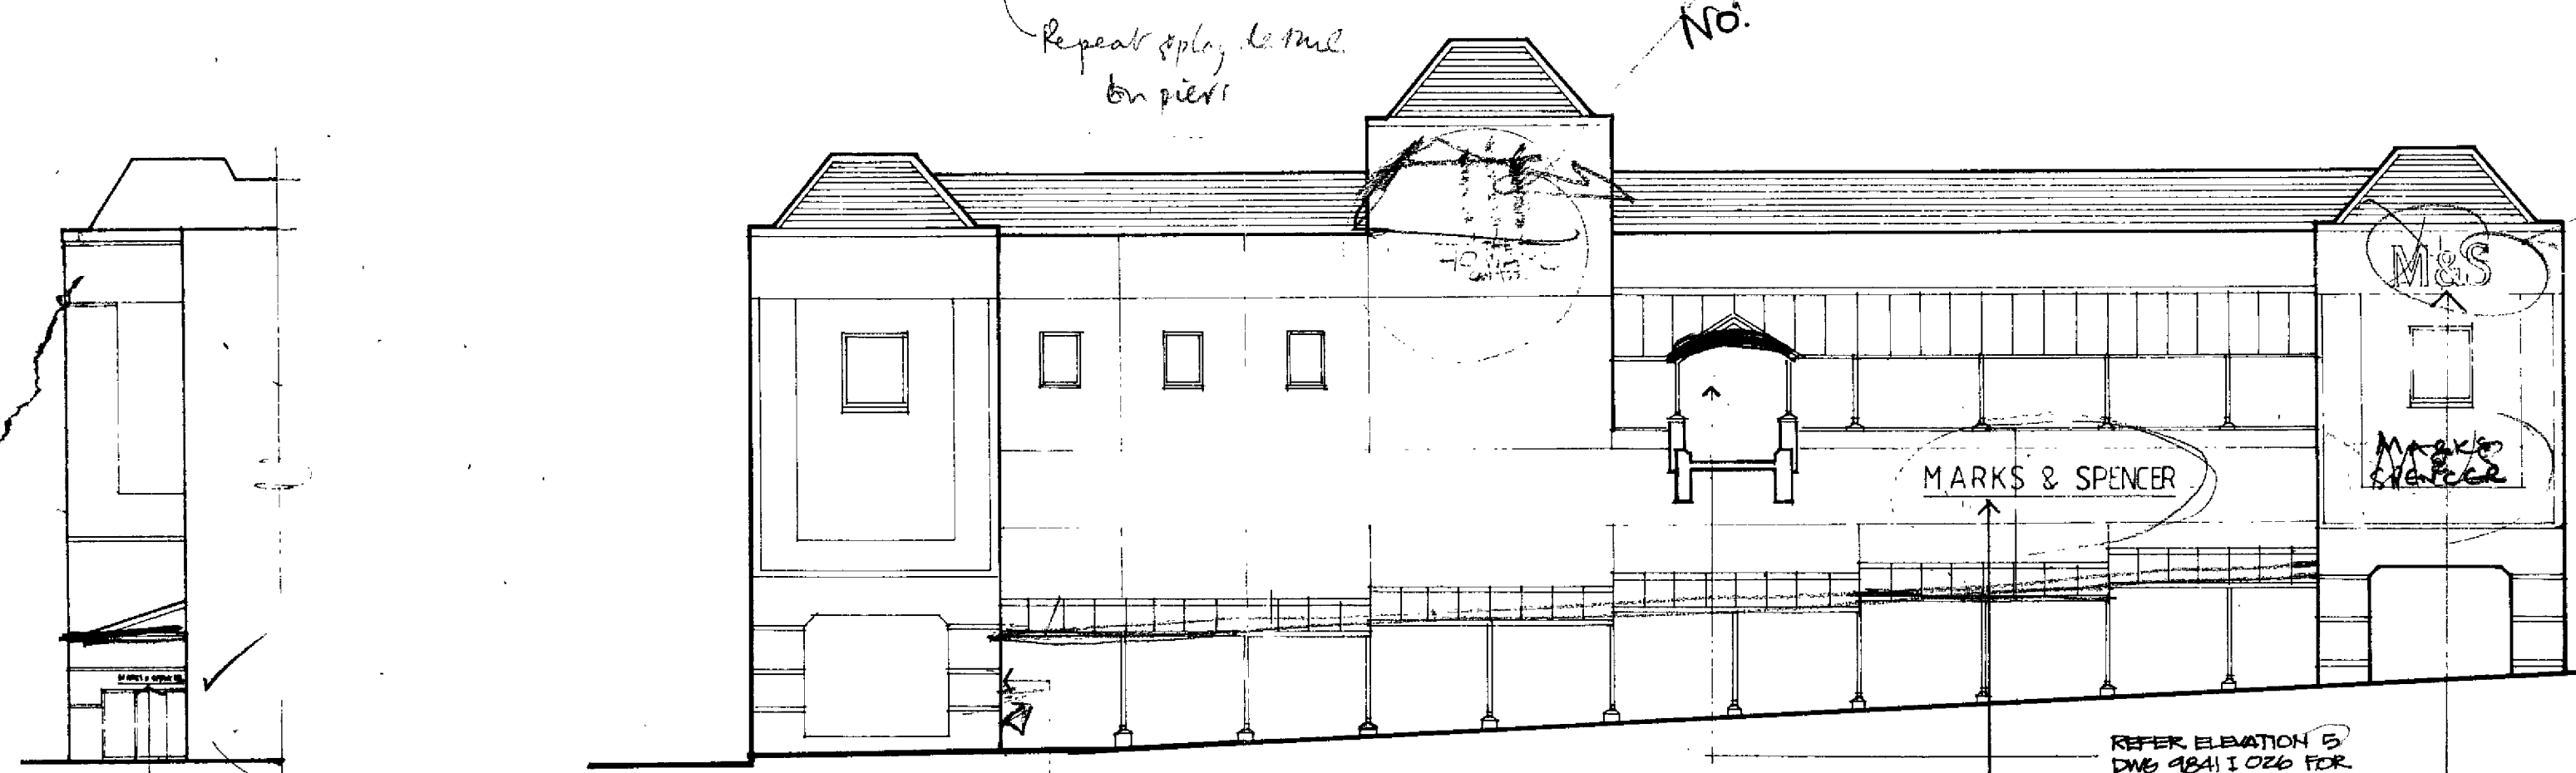

NORTH ELEVATION


REFER ELEVATION 5 DWG 9841 I 026 FOR DIMENSIONS & LOCATION OF M&S SIGN.
2'0" 600mm M&S typeface illuminated sign pin mounted single letter halo illuminated signs standard M&S spec REFER ELEVATION 5 DWG 9841 I 026.
NEW SIGN SEE DETAIL A FOR SPECIFICATION ELEVATION N°6
600MM M&S TYPEFACE

180mm M & S typeface illuminated sign pin mounted single letter halo illuminated signs standard M & S spec.

FIVED DRAFT TO B&S YORK WITH SIGNAGE FOR LIGHTING CONSULTANCE

* PART ELEVATION

* PART ELEVATION

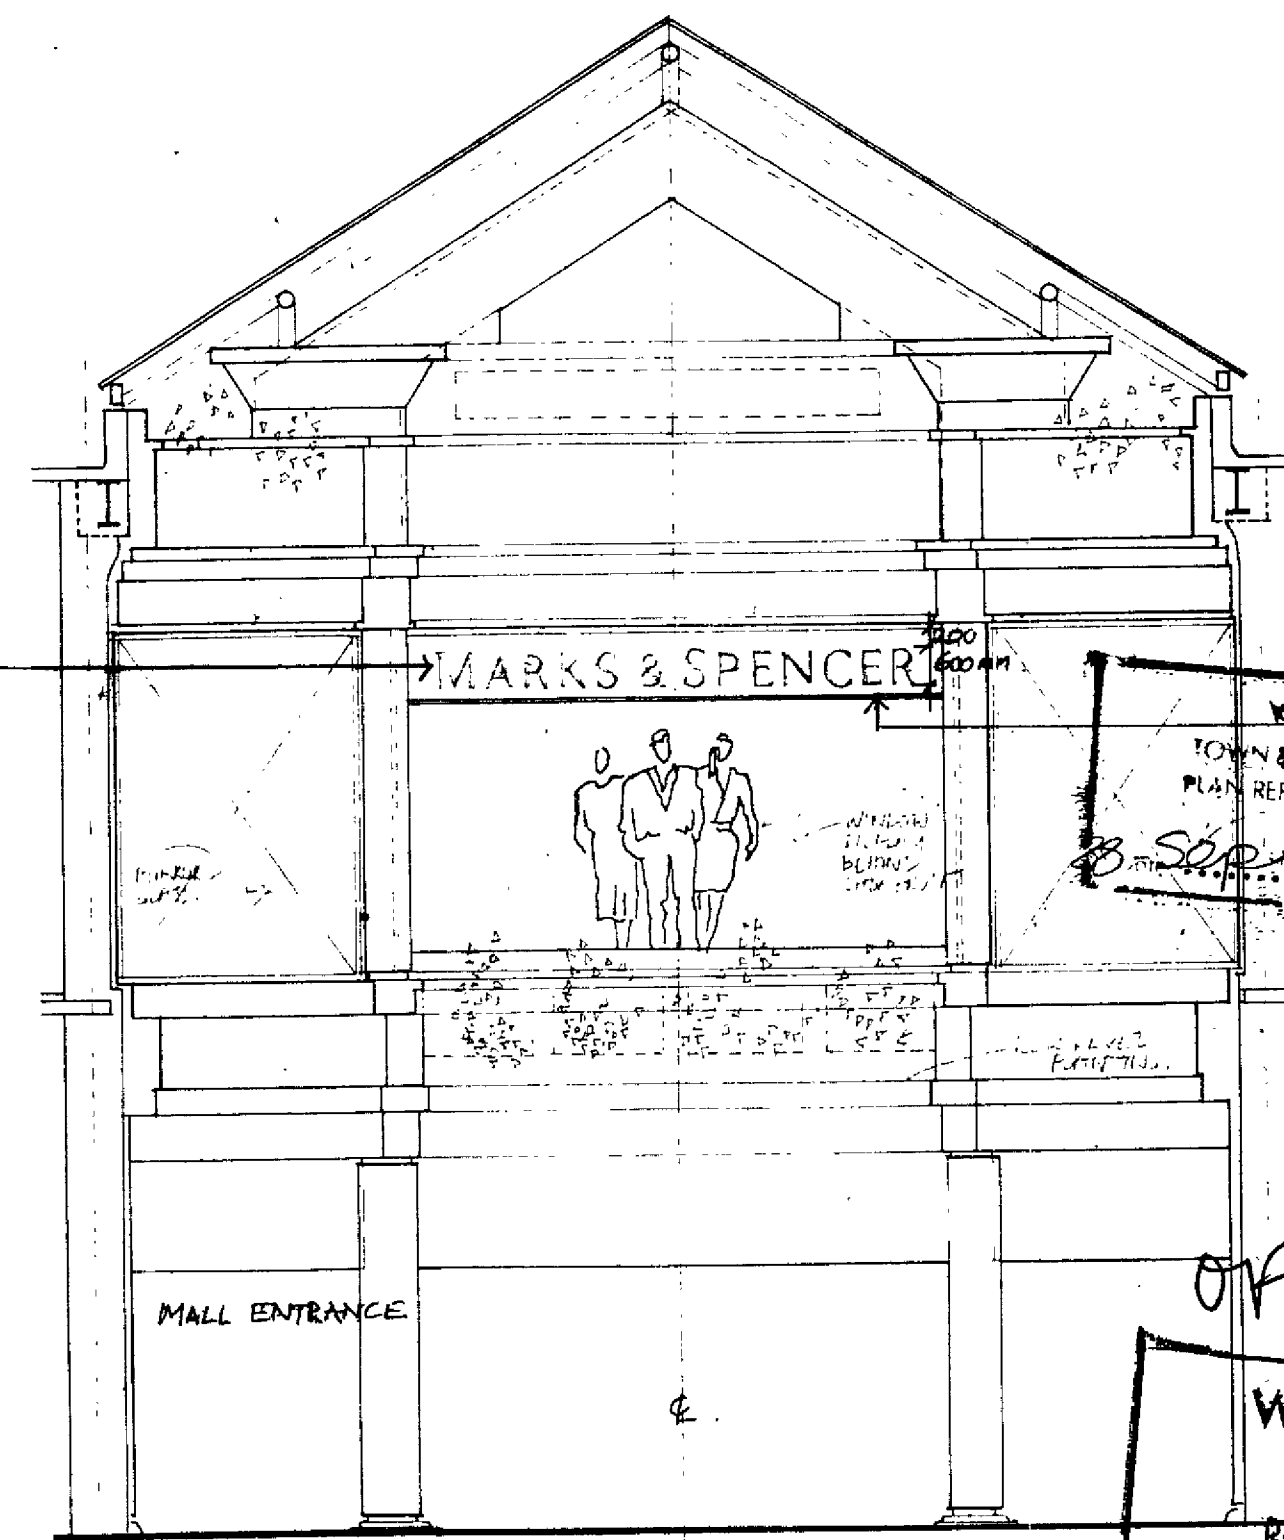

NORTH MALL ENTRANCE SCALE 1:100

