
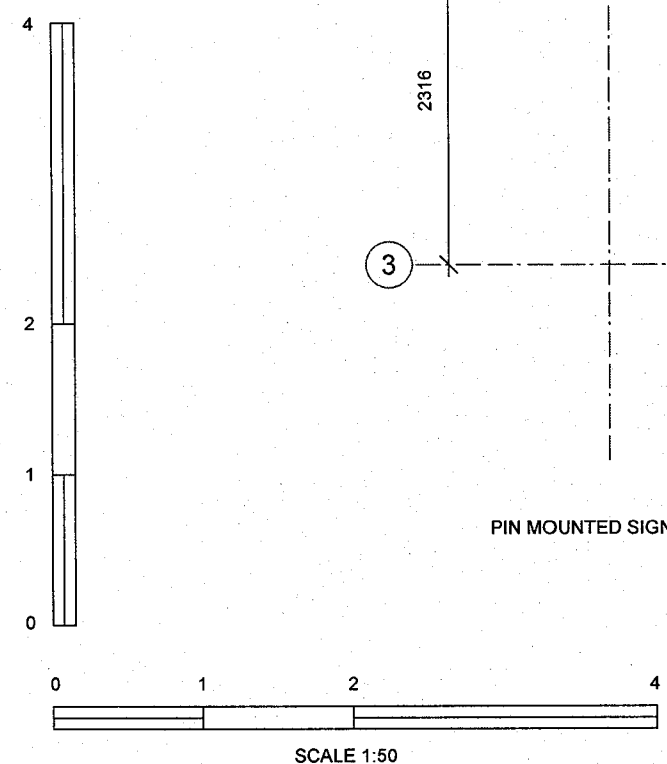


**WELWYN HATFIELD
 PLANNING
 OFFICE COPY**
 10 JUN 2008
 No: *SG/2008/909/05*

Copyright of this drawing is reserved and is issued on condition that it is not reproduced in part or in whole without written consent unless otherwise assigned.
 All dimensions to be verified on site by the Contractor prior to commencement of work. Any discrepancies not brought to our immediate attention shall be deemed to be the responsibility of the contractor/fabricator.

GHOST
 ARCHITECTURE
 1st Floor
 9a West Smithfield
 London
 EC1A 9JR
 Phone: +44 (0)20 7489 9000
 Fax: +44 (0)20 7489 9200
www.ghostprojects.com

CLIENT:		
TUCKING CATERING LTD		
PROJECT:		
DE HAVILLAND GATEHOUSE COMET WAY, HATFIELD AL10 9TL		
DRAWING TITLE:		
SURVEY: GROUND FLOOR		
SCALE:	DRAWN:	CHECKED:
1:50 @ A3	OMT	JL
DATE:	ISSUE TYPE:	
17/04/08	INFORMATION	
DWG NO:	FILENAME:	
S2.1	survey_hatfield_170408	
	REV:	
	a	

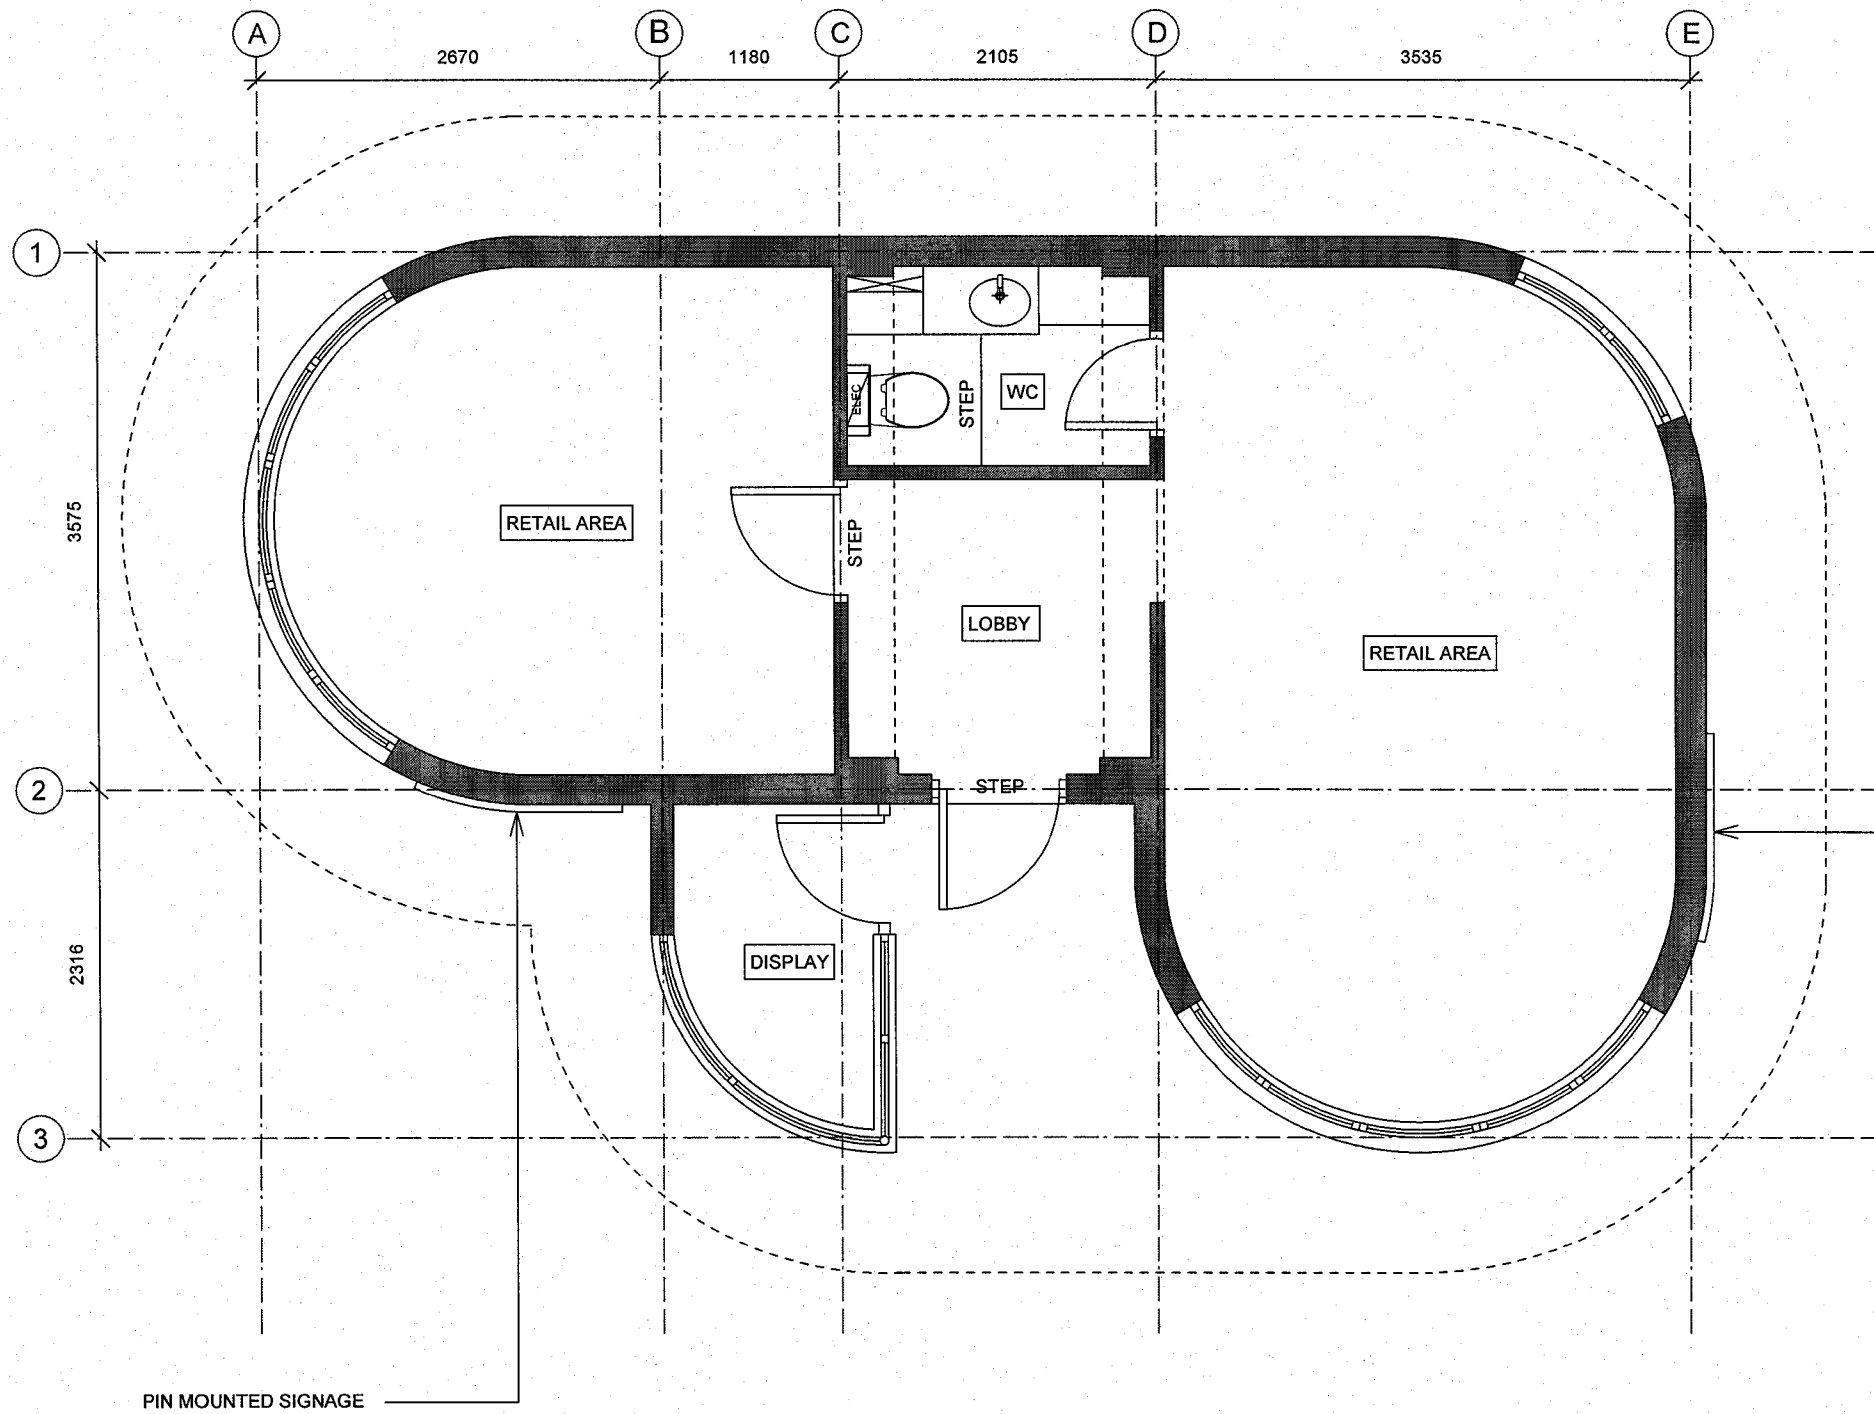

WELWYN HATFIELD
 PLANNING
 OFFICE COPY
 10 JUN 2008
 No: *SG/2008/909/CR*

Copyright of this drawing is reserved and is issued on condition that it is not reproduced in part or in whole without written consent unless otherwise assigned.
 All dimensions to be verified on site by the Contractor prior to commencement of work. Any discrepancies not brought to our immediate attention shall be deemed to be the responsibility of the contractor/fabricator.

GHOST
 ARCHITECTURE
 1st Floor
 8a West Smithfield
 London
 EC1A 9JR
 Phone: +44 (0)20 7489 9000
 Fax: +44 (0)20 7489 9200
www.ghostprojects.com


CLIENT:
 TUCKING CATERING LTd

PROJECT:
 DE HAVILLAND GATEHOUSE
 COMET WAY, HATFIELD AL10 9TL


DRAWING TITLE:
 PROPOSED:
 GROUND FLOOR

SCALE: 1:50 @ A3	DRAWN: OMT	CHECKED: JL
DATE: 17/04/08	ISSUE TYPE: INFORMATION	
DWG NO:	FILENAME: proposed_hatfield_170408	
A2.1		REV: a


**WELWYN HATFIELD
 PLANNING
 OFFICE COPY**
10 JUN 2008
 No: *SG/2008/909/08*

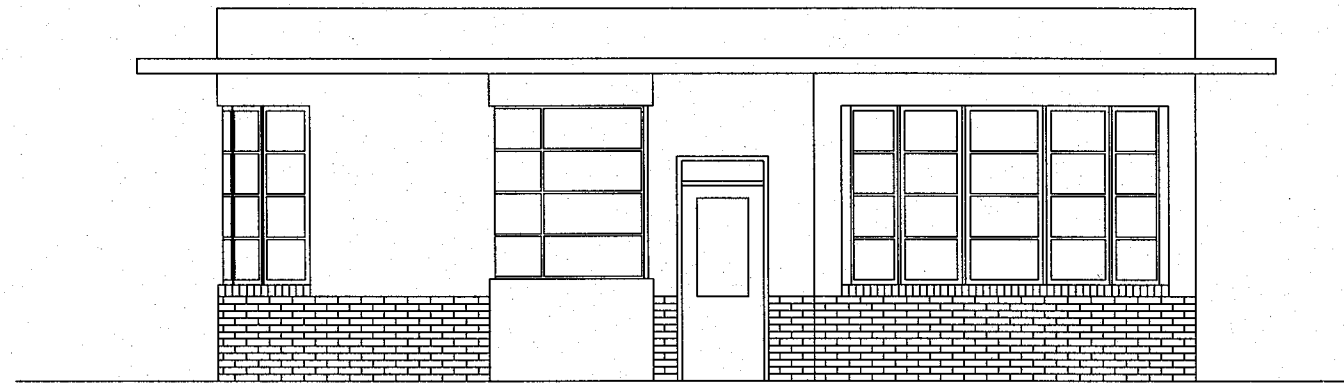

EAST ELEVATION

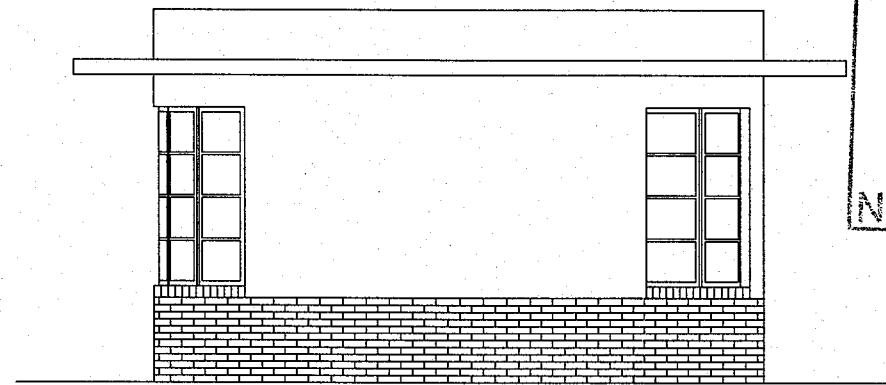


NORTH ELEVATION


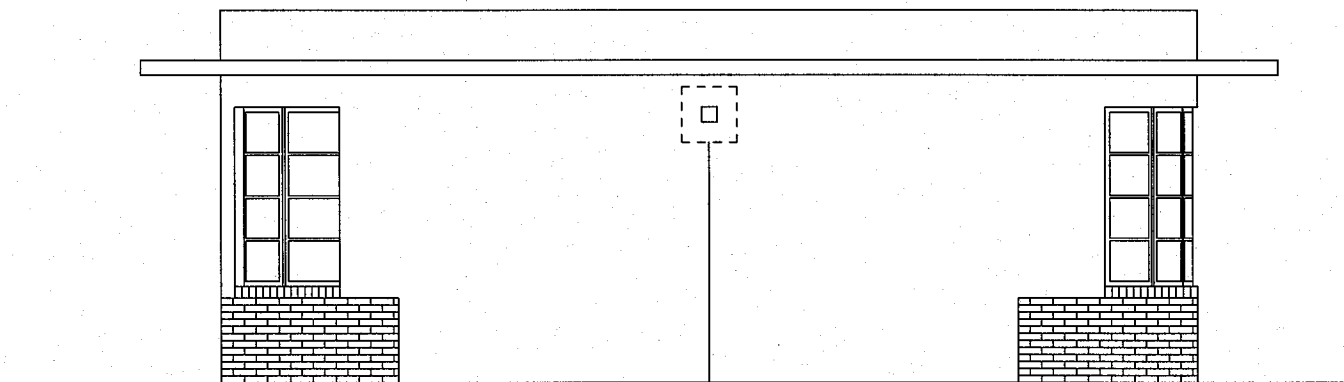


WEST ELEVATION

EXISTING
EXTRACT LOUVRE

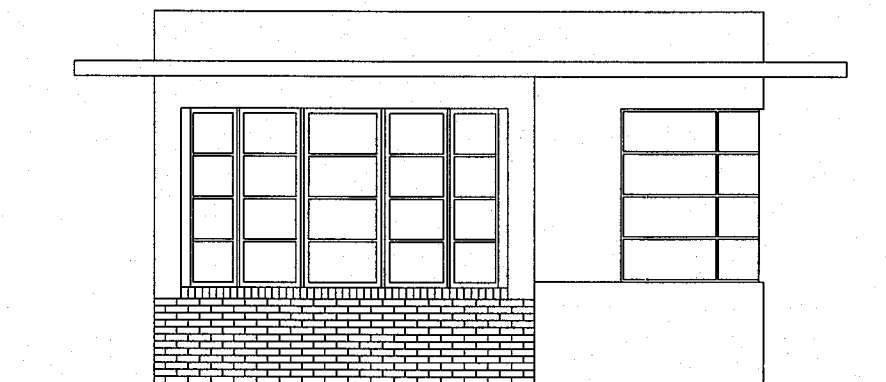

SOUTH ELEVATION

  

SCALE 1:75

Copyright of this drawing is reserved and is issued on condition that it is not reproduced in part or in whole without written consent unless otherwise assigned.

All dimensions to be verified on site by the Contractor prior to commencement of work. Any discrepancies not brought to our immediate attention shall be deemed to be the responsibility of the contractor/fabricator.

GHOST
 ARCHITECTURE

1st Floor
 8a West Smithfield
 London
 EC1A 9JR
 Phone: +44 (0)20 7489 9000
 Fax: +44 (0)20 7489 9200
www.ghostprojects.com

CLIENT:
 TUCKING CATERING LTd

PROJECT:
 DE HAVILLAND GATEHOUSE
 COMET WAY, HATFIELD AL10 9TL


DRAWING TITLE:
 SURVEY:
 ELEVATIONS

SCALE: 1:75 @ A3	DRAWN: OMT	CHECKED: JL
DATE: 17/04/08	ISSUE TYPE: INFORMATION	
DWG NO: S2.2	FILENAME: survey_hatfield_elevations_220508	
	REV: -/-	

WELWYN HATFIELD
PLANNING
OFFICE COPY

10 JUN 2008


No: *SC/2008/109/1/CS*

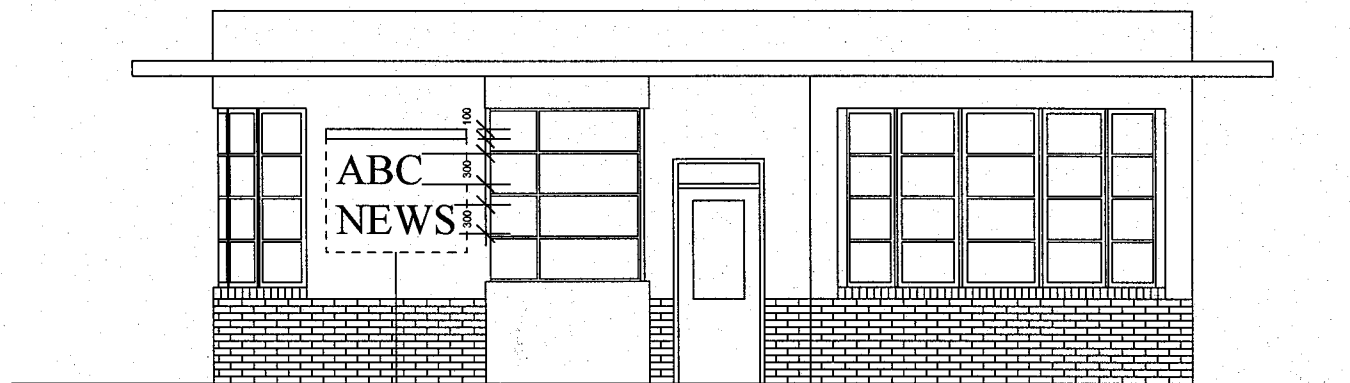

EAST ELEVATION

PIN MOUNTED LETTERS
FOR NEW RETAILER
(NOTE: BRAND NAME TBC)
WITH EXTERNAL TROUGH
LIT ILLUMINATION


NOTE: SIGNAGE DETAILS
TO BE CONFIRMED BY
FUTURE OPERATOR

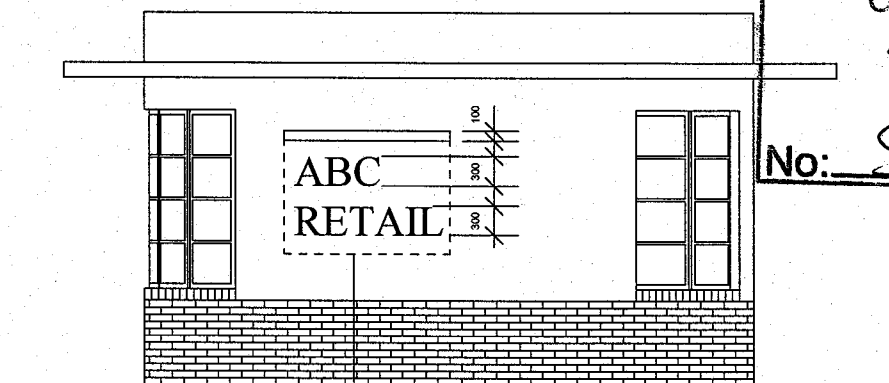

NORTH ELEVATION


PIN MOUNTED LETTERS
FOR NEW RETAILER
(NOTE: BRAND NAME TBC)
WITH EXTERNAL TROUGH
LIT ILLUMINATION

NOTE: SIGNAGE DETAILS
TO BE CONFIRMED BY
FUTURE OPERATOR

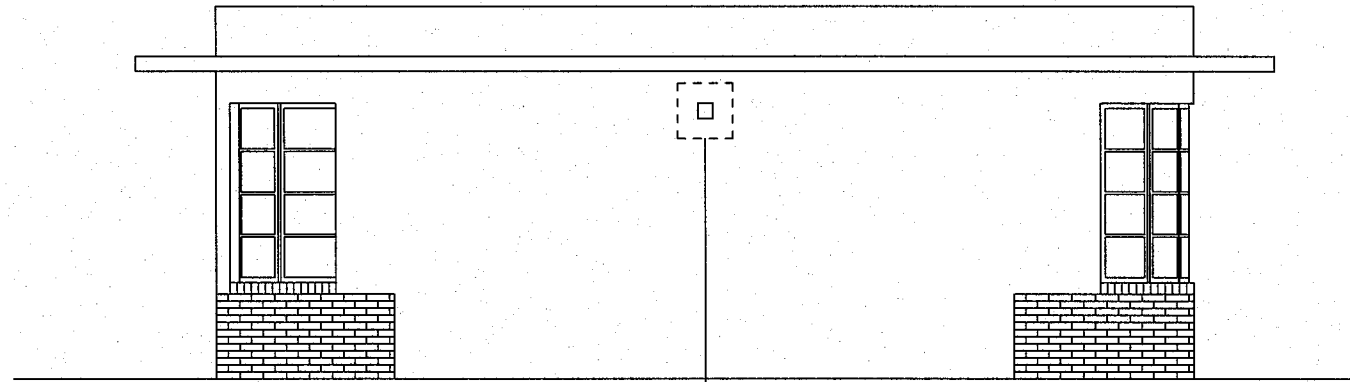


WEST ELEVATION

EXISTING
EXTRACT LOUVRE

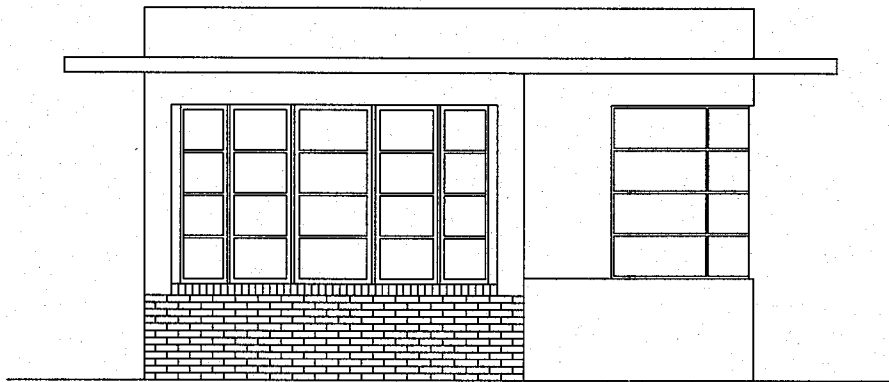

SOUTH ELEVATION

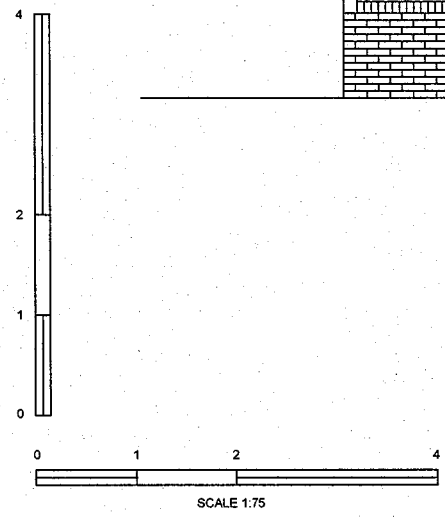

Copyright of this drawing is reserved and is issued on condition that it is not reproduced in part or in whole without written consent unless otherwise assigned.

All dimensions to be verified on site by the Contractor prior to commencement of work. Any discrepancies not brought to our immediate attention shall be deemed to be the responsibility of the contractor/fabricator.

GHOST
ARCHITECTURE

1st Floor
8a West Smithfield
London
EC1A 9JR
Phone: +44 (0)20 7489 9000
Fax: +44 (0)20 7489 9200
www.ghostprojects.com

CLIENT:
TUCKING CATERING LTD

PROJECT:
DE HAVILLAND GATEHOUSE
COMET WAY, HATFIELD AL10 9TL

DRAWING TITLE:
PROPOSED:
ELEVATIONS

SCALE: 1:75 @ A3	DRAWN: OMT	CHECKED: JL
DATE: 17/04/08	ISSUE TYPE: INFORMATION	
DWG NO: A7.1	FILENAME: proposed_hatfield_elevations_270508	
REV:	-/-	