


**WELWYN HATFIELD  
 PLANNING  
 OFFICE COPY**  
 10 JUN 2008  
 No: 86/2008/909/05

Copyright of this drawing is reserved and is issued on condition that it is not reproduced in part or in whole without written consent unless otherwise assigned.  
 All dimensions to be verified on site by the Contractor prior to commencement of work. Any discrepancies not brought to our immediate attention shall be deemed to be the responsibility of the contractor/fabricator.

**GHOST**  
 ARCHITECTURE  
 1st Floor  
 8a West Smithfield  
 London  
 EC1A 9JR  
 Phone: +44 (0)20 7489 8000  
 Fax: +44 (0)20 7489 8200  
 www.ghostprojects.com

CLIENT:  
 TUCKING CATERING LTD  
 PROJECT:  
 DE HAVILLAND GATEHOUSE  
 COMET WAY, HATFIELD AL10 9TL  
 DRAWING TITLE:  
 SURVEY:  
 GROUND FLOOR

SCALE: 1:50 @ A3	DRAWN: OMT	CHECKED: JL
DATE: 17/04/08	ISSUE TYPE: INFORMATION	
DWG NO: <b>S2.1</b>	FILENAME: survey_hatfield_170408	
REV:	2	

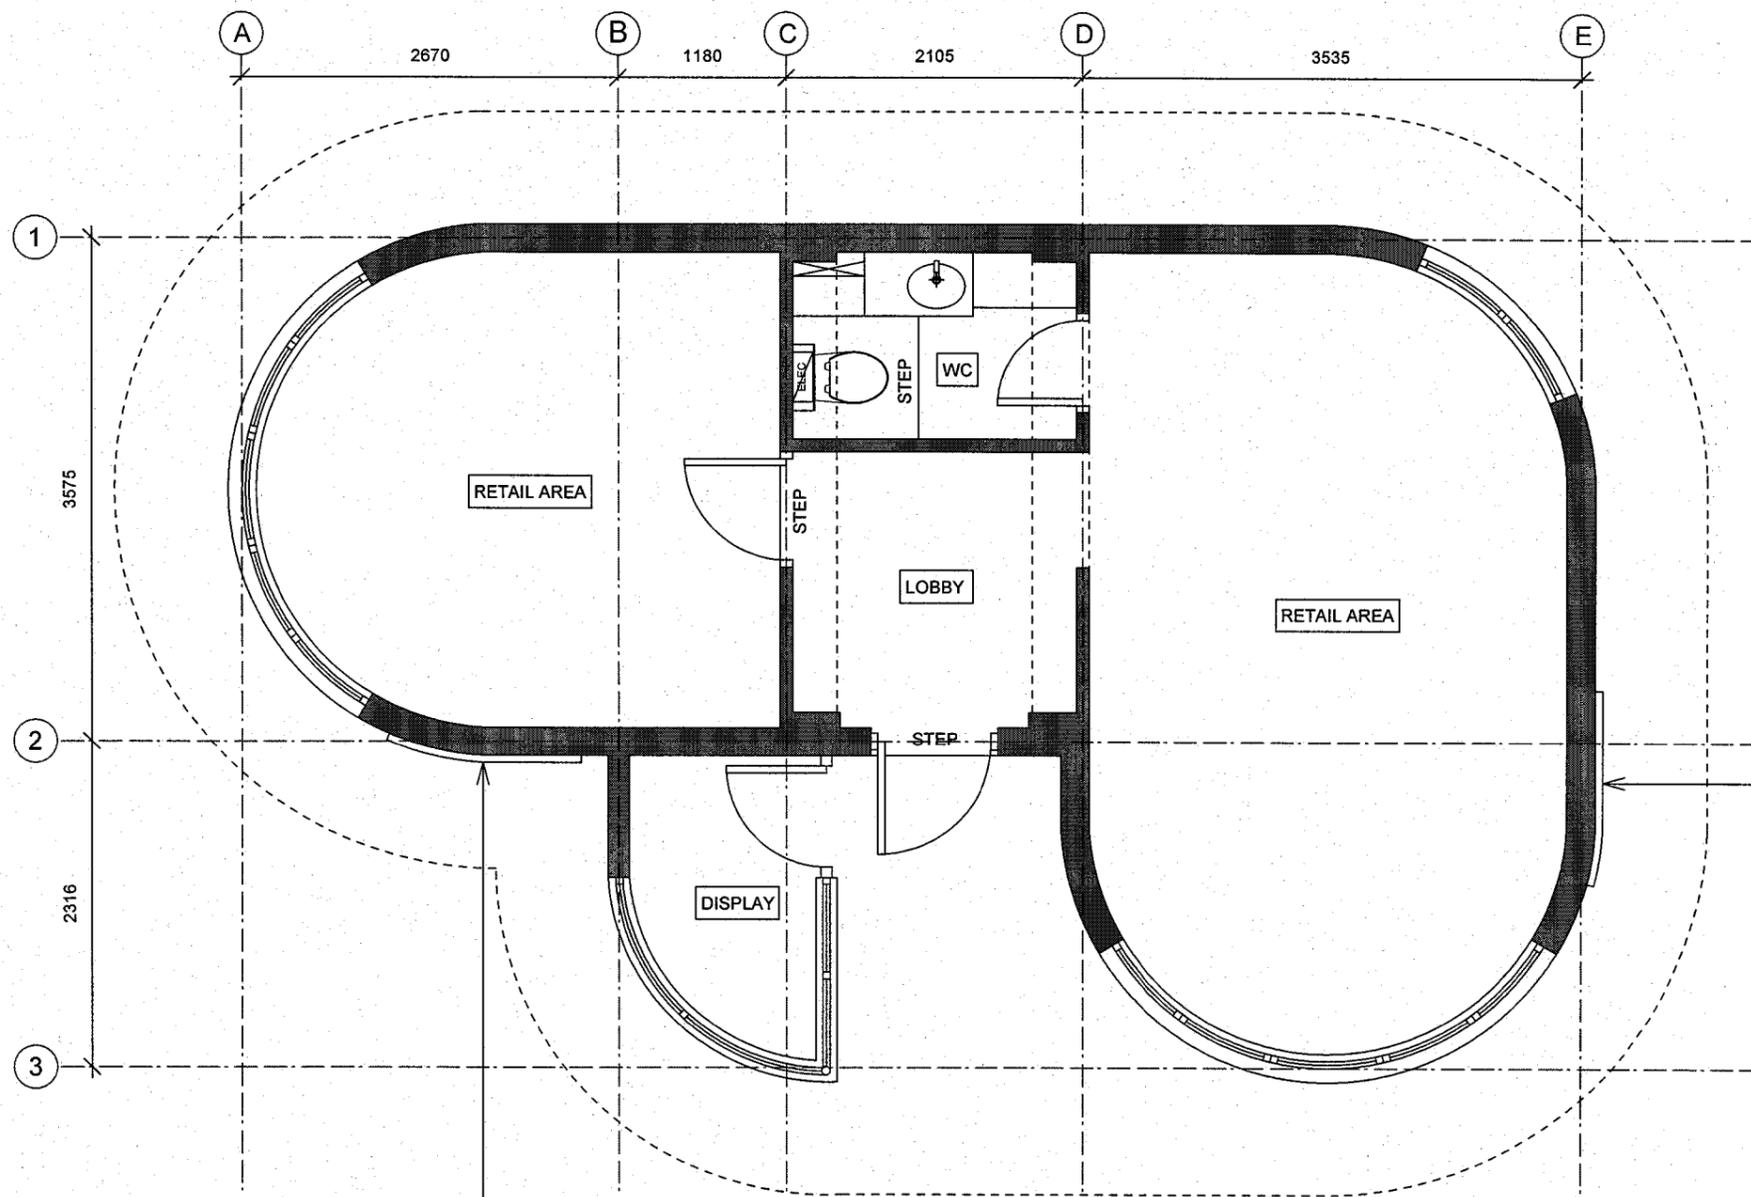

WELWYN HATFIELD  
 PLANNING  
 OFFICE COPY  
 10 JUN 2008  
 No: *SG/2008/909/L2*


Copyright of this drawing is reserved and is issued on condition that it is not reproduced in part or in whole without written consent unless otherwise assigned.  
 All dimensions to be verified on site by the Contractor prior to commencement of work. Any discrepancies not brought to our immediate attention shall be deemed to be the responsibility of the contractor/fabricator.

**GHOST**  
 ARCHITECTURE  
 1st Floor  
 8a West Smithfield  
 London  
 EC1A 9JR  
 Phone: +44 (0)20 7489 9200  
 Fax: +44 (0)20 7489 9200  
 www.ghostprojects.com

CLIENT:  
 TUCKING CATERING LTD

PROJECT:  
 DE HAVILLAND GATEHOUSE  
 COMET WAY, HATFIELD AL10 9TL


DRAWING TITLE:  
 PROPOSED:  
 GROUND FLOOR

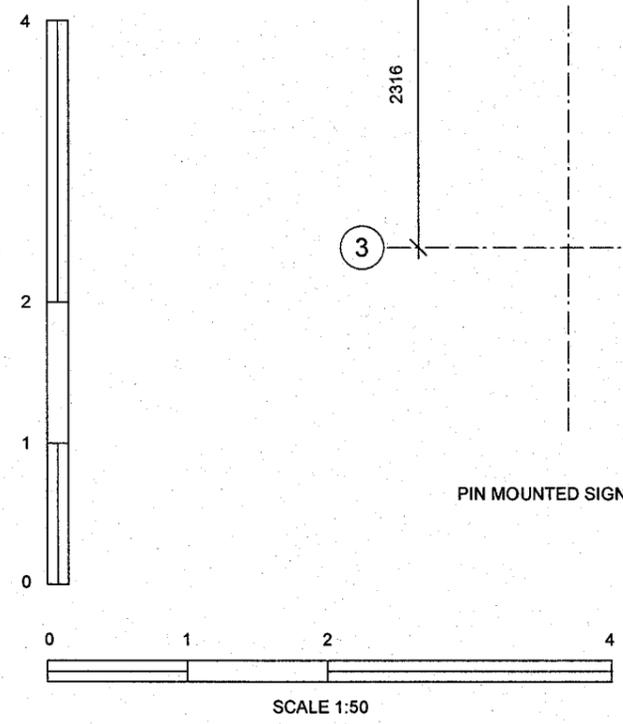


SCALE: 1:50 @ A3	DRAWN: OMT	CHECKED: JL
DATE: 17/04/08	ISSUE TYPE: INFORMATION	
DWG NO:	FILENAME: proposed_hatfield_170408	
REV:		a

**A2.1**


**WELWYN HATFIELD  
 PLANNING  
 OFFICE COPY**  
**10 JUN 2008**  
 No: *SG/2008/909/EB*

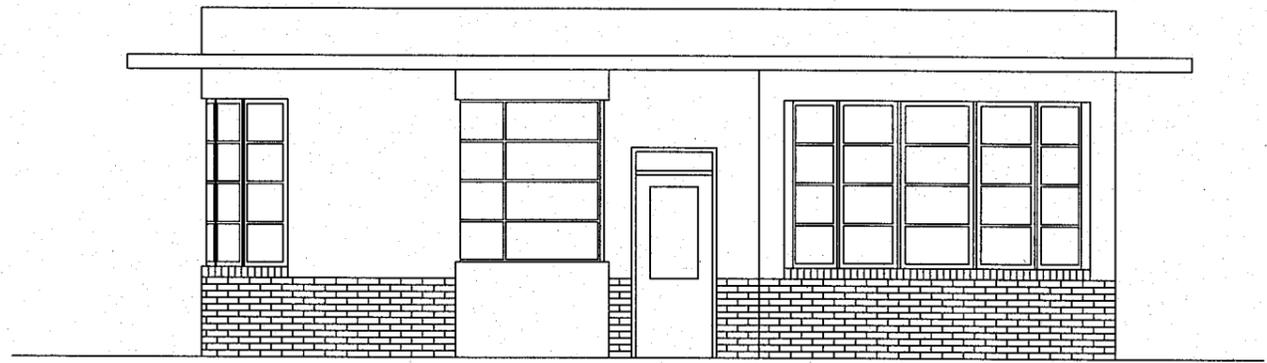

EAST ELEVATION

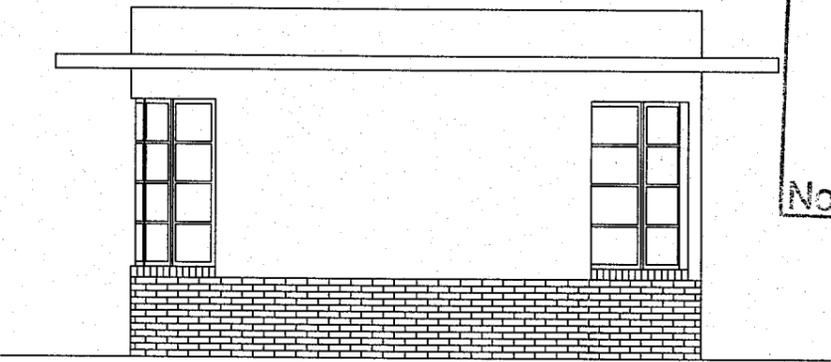


NORTH ELEVATION


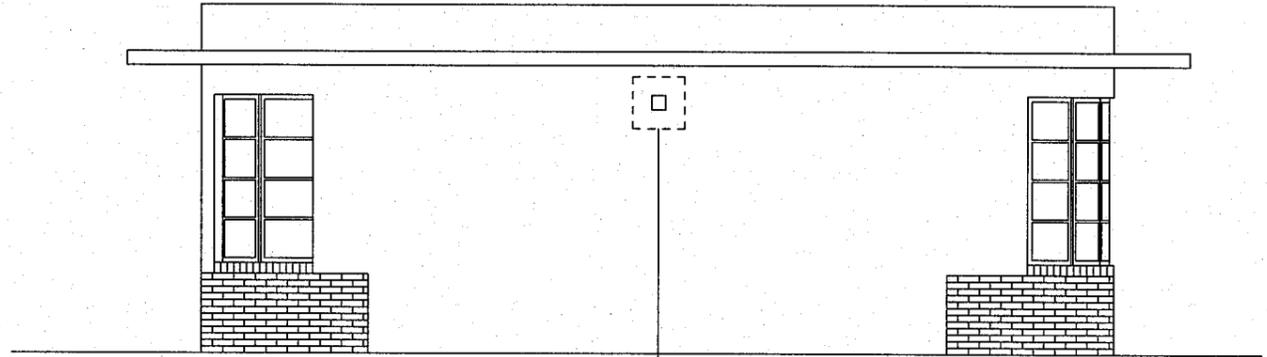


EXISTING  
EXTRACT LOUVRE

WEST ELEVATION

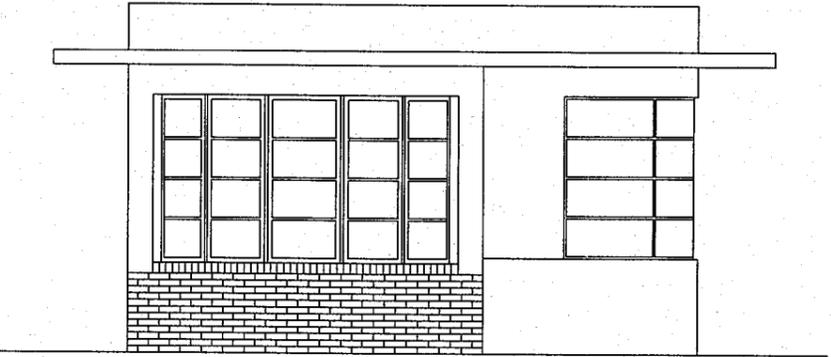

SOUTH ELEVATION

  

SCALE 1:75

Copyright of this drawing is reserved and is issued on condition that it is not reproduced in part or in whole without written consent unless otherwise assigned.  
 All dimensions to be verified on site by the Contractor prior to commencement of work. Any discrepancies not brought to our immediate attention shall be deemed to be the responsibility of the contractor/fabricator.

**GHOST**  
 ARCHITECTURE  
 1st Floor  
 8a West Smithfield  
 London  
 EC1A 9JR  
 Phone: +44 (0)20 7489 8000  
 Fax: +44 (0)20 7489 9200  
 www.ghostprojects.com

CLIENT:  
 TUCKING CATERING LTD

PROJECT:  
 DE HAVILLAND GATEHOUSE  
 COMET WAY, HATFIELD AL10 9TL


DRAWING TITLE:  
 SURVEY:  
 ELEVATIONS

SCALE: 1:75 @ A3	DRAWN: OMT	CHECKED: JL
---------------------	---------------	----------------

DATE: 17/04/08	ISSUE TYPE: INFORMATION
-------------------	----------------------------


DWG NO: <b>S2.2</b>	FILENAME: survey_hatfield_elevations_220508
REV:	-/-

WELWYN HATFIELD  
 PLANNING  
 OFFICE COPY  
 10 JUN 2008  
 No: SC/2008/109/CB

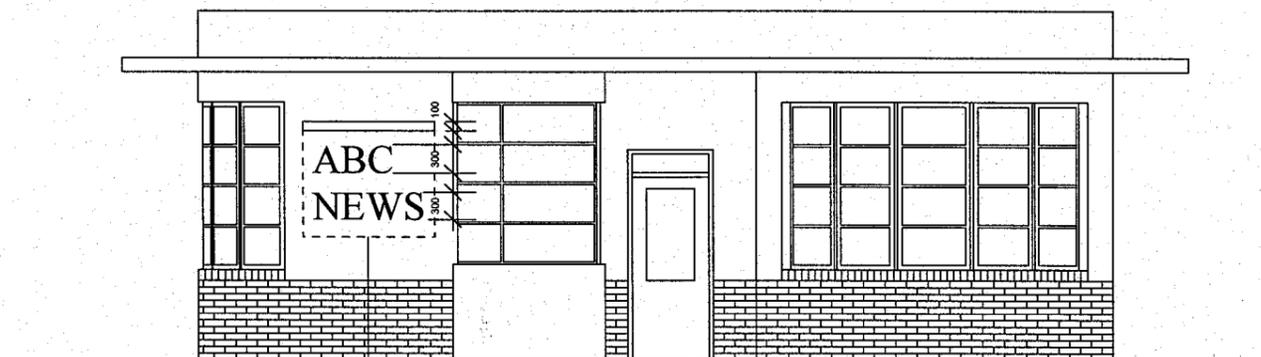


EAST ELEVATION

PIN MOUNTED LETTERS  
 FOR NEW RETAILER  
 (NOTE: BRAND NAME TBC)  
 WITH EXTERNAL TROUGH  
 LIT ILLUMINATION  
 NOTE: SIGNAGE DETAILS  
 TO BE CONFIRMED BY  
 FUTURE OPERATOR

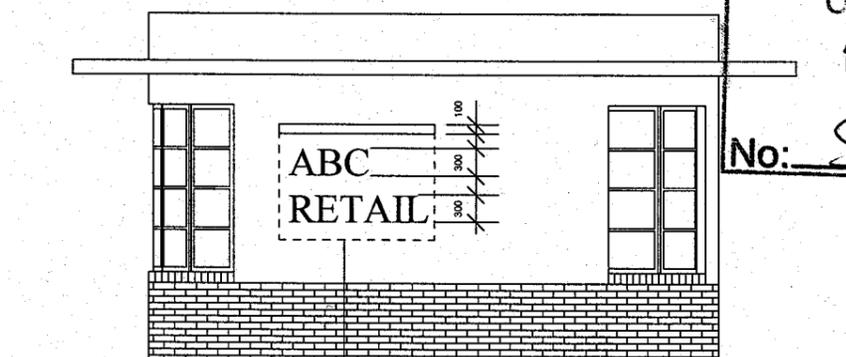


NORTH ELEVATION

PIN MOUNTED LETTERS  
 FOR NEW RETAILER  
 (NOTE: BRAND NAME TBC)  
 WITH EXTERNAL TROUGH  
 LIT ILLUMINATION  
 NOTE: SIGNAGE DETAILS  
 TO BE CONFIRMED BY  
 FUTURE OPERATOR

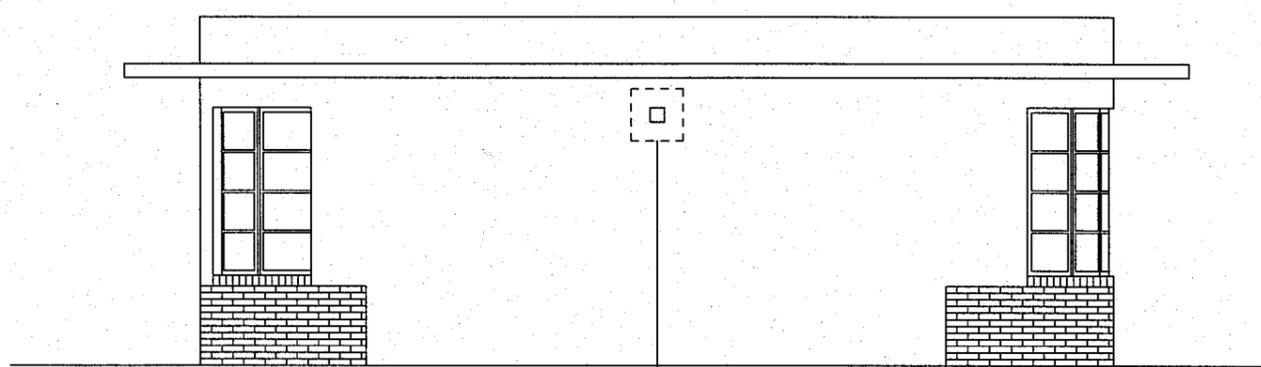


WEST ELEVATION

EXISTING  
 EXTRACT LOUVRE

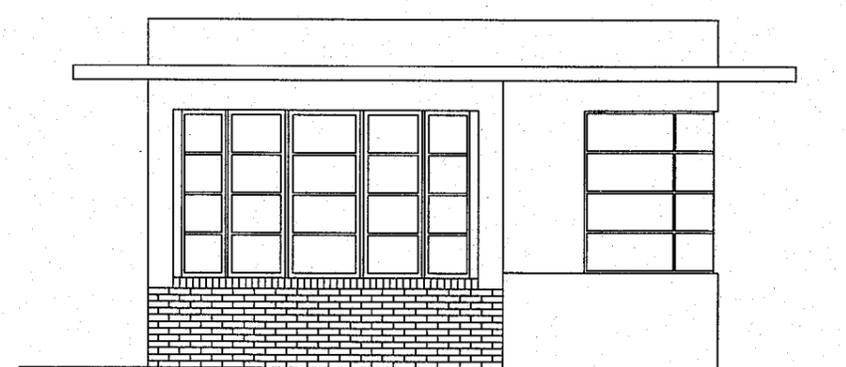

SOUTH ELEVATION

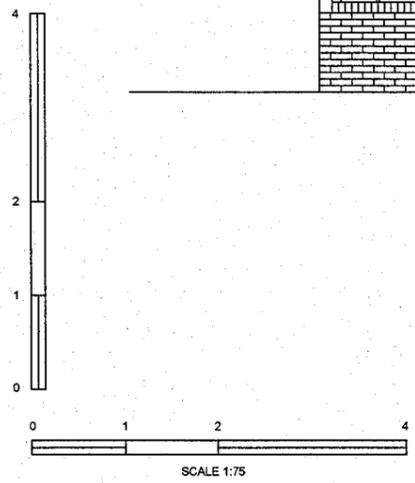

Copyright of this drawing is reserved and is issued on condition that it is not reproduced in part or in whole without written consent unless otherwise assigned.

All dimensions to be verified on site by the Contractor prior to commencement of work. Any discrepancies not brought to our immediate attention shall be deemed to be the responsibility of the contractor/fabricator.

**GHOST**  
 ARCHITECTURE

1st Floor  
 8a West Smithfield  
 London  
 EC1A 9JR  
 Phone: +44 (0)20 7489 9000  
 Fax: +44 (0)20 7489 9200  
 www.ghostprojects.com

CLIENT:  
 TUCKING CATERING LTD

PROJECT:  
 DE HAVILLAND GATEHOUSE  
 COMET WAY, HATFIELD AL10 9TL

DRAWING TITLE:  
 PROPOSED:  
 ELEVATIONS

SCALE: 1:75 @ A3	DRAWN: OMT	CHECKED: JL
DATE: 17/04/08	ISSUE TYPE: INFORMATION	
DWG NO:	FILENAME: proposed_hatfield_elevations_270508	
A7.1		REV: -/-