



Side Elevation




Rear Elevation

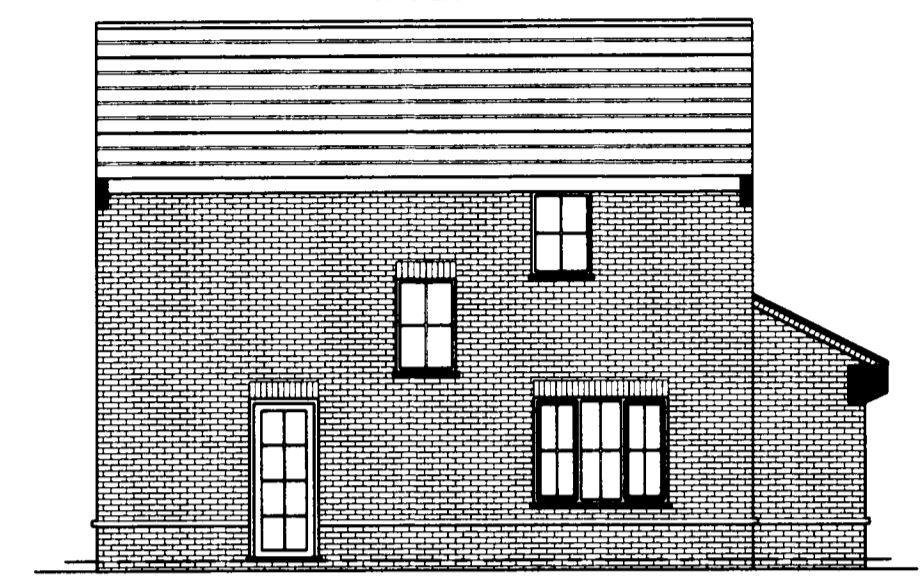



Side Elevation

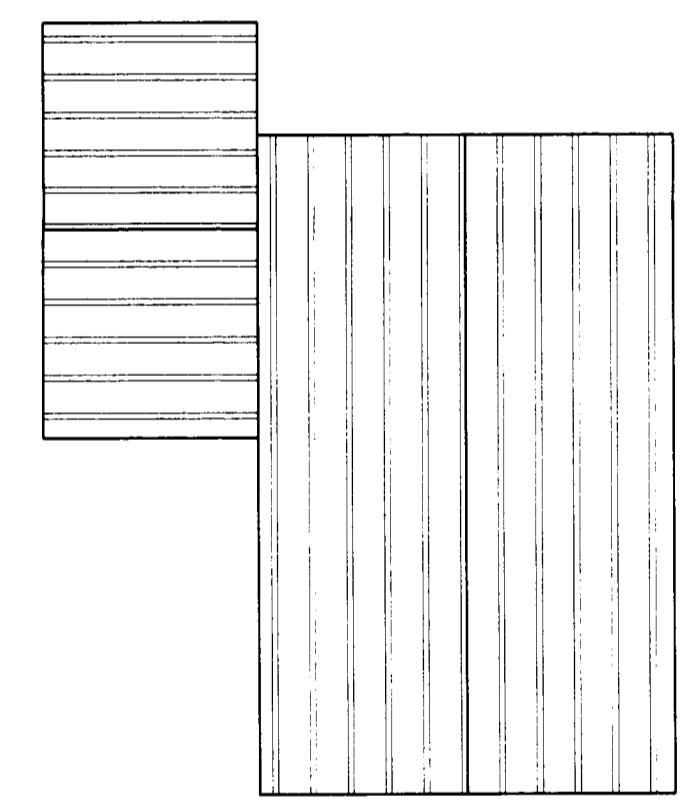


Roof Plan

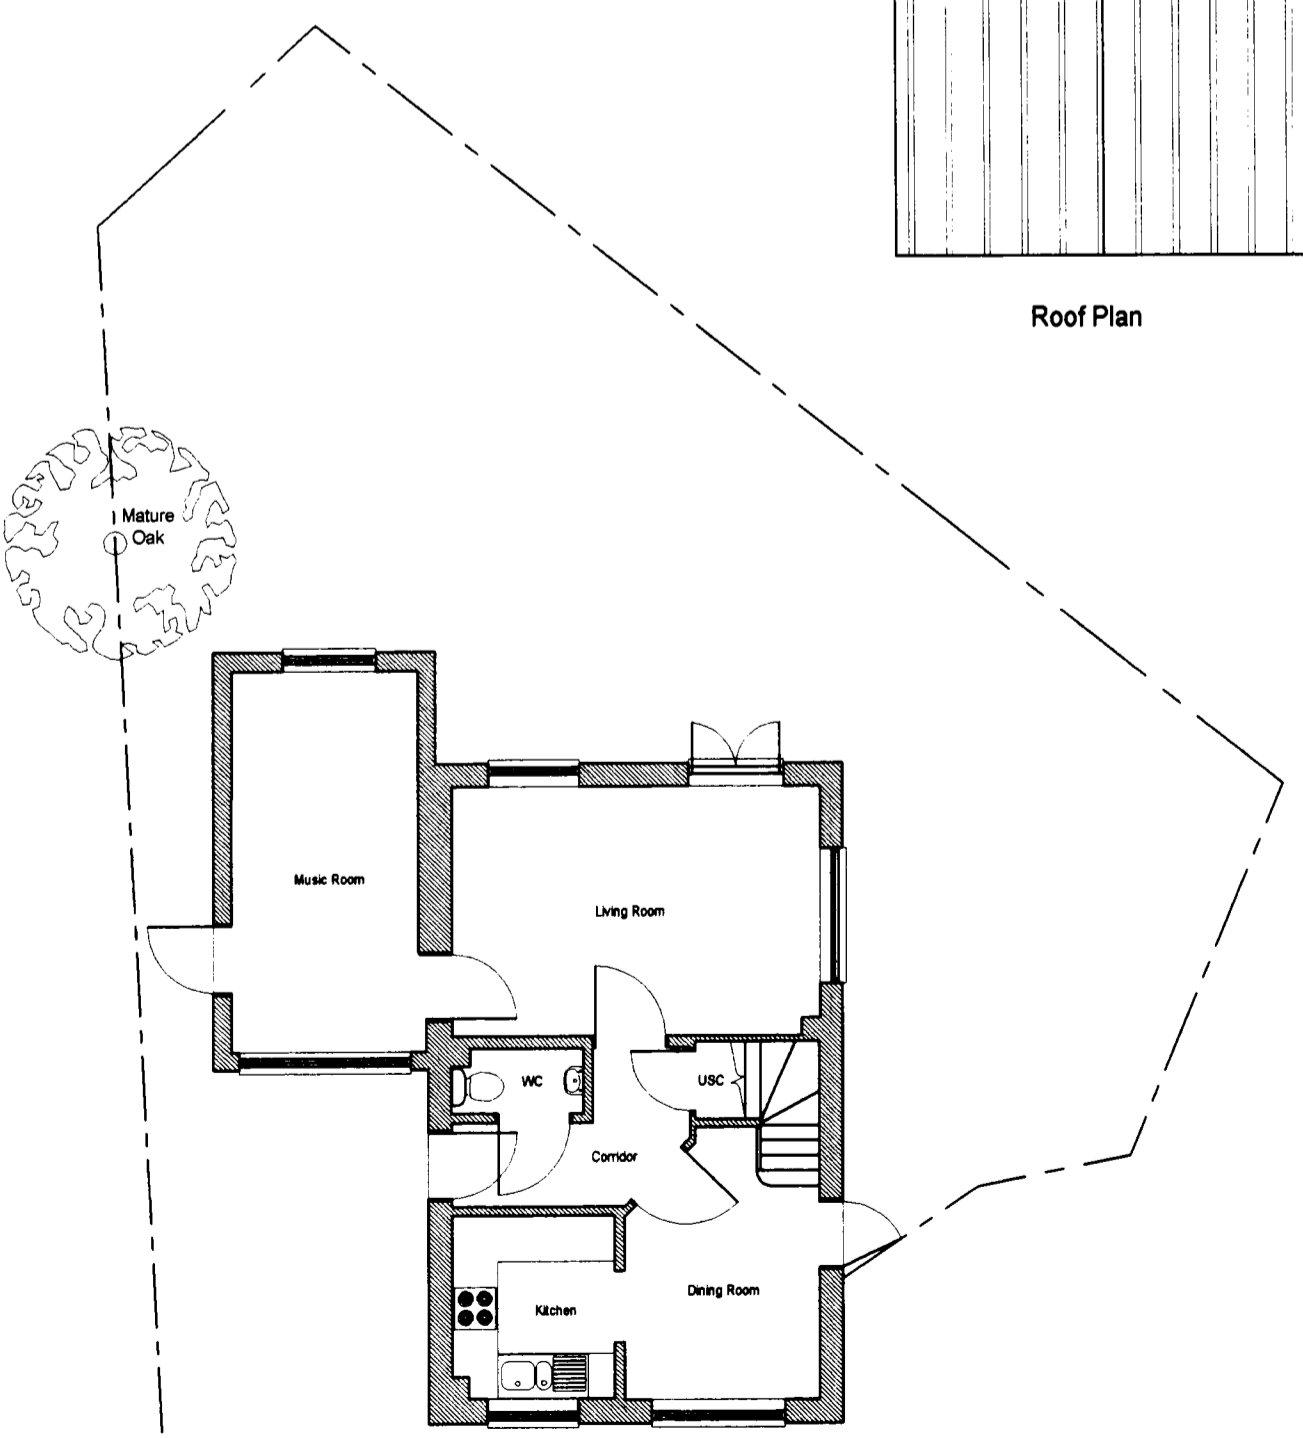


Ground Floor Plan

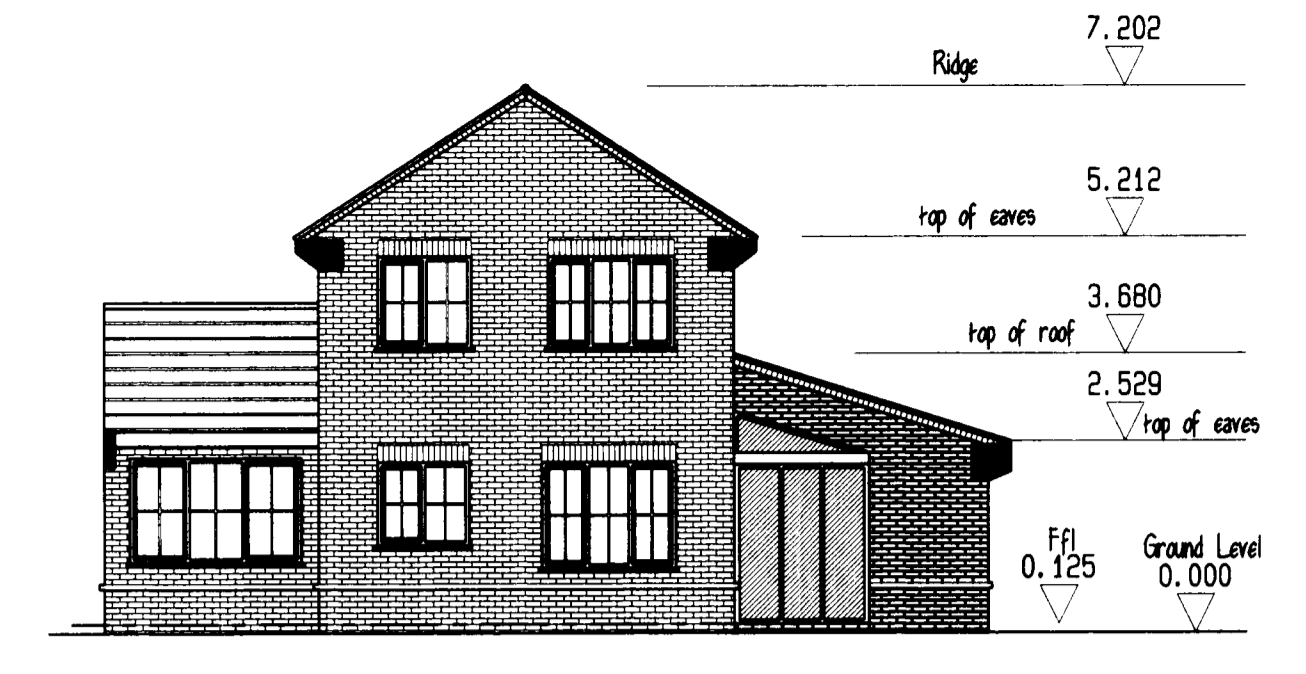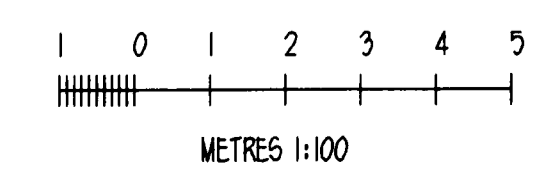



Side Elevation

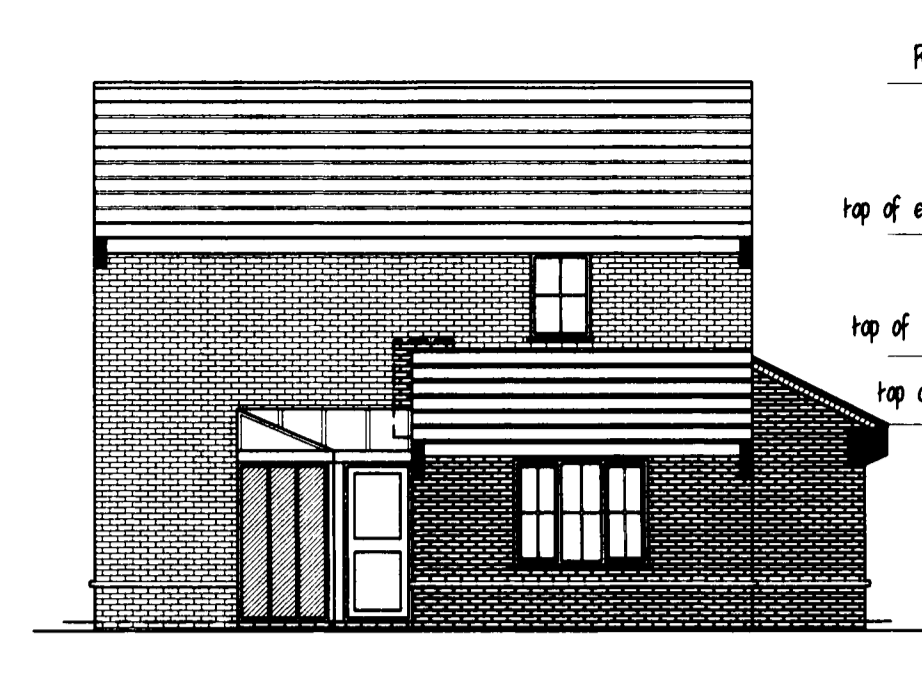


Rear Elevation

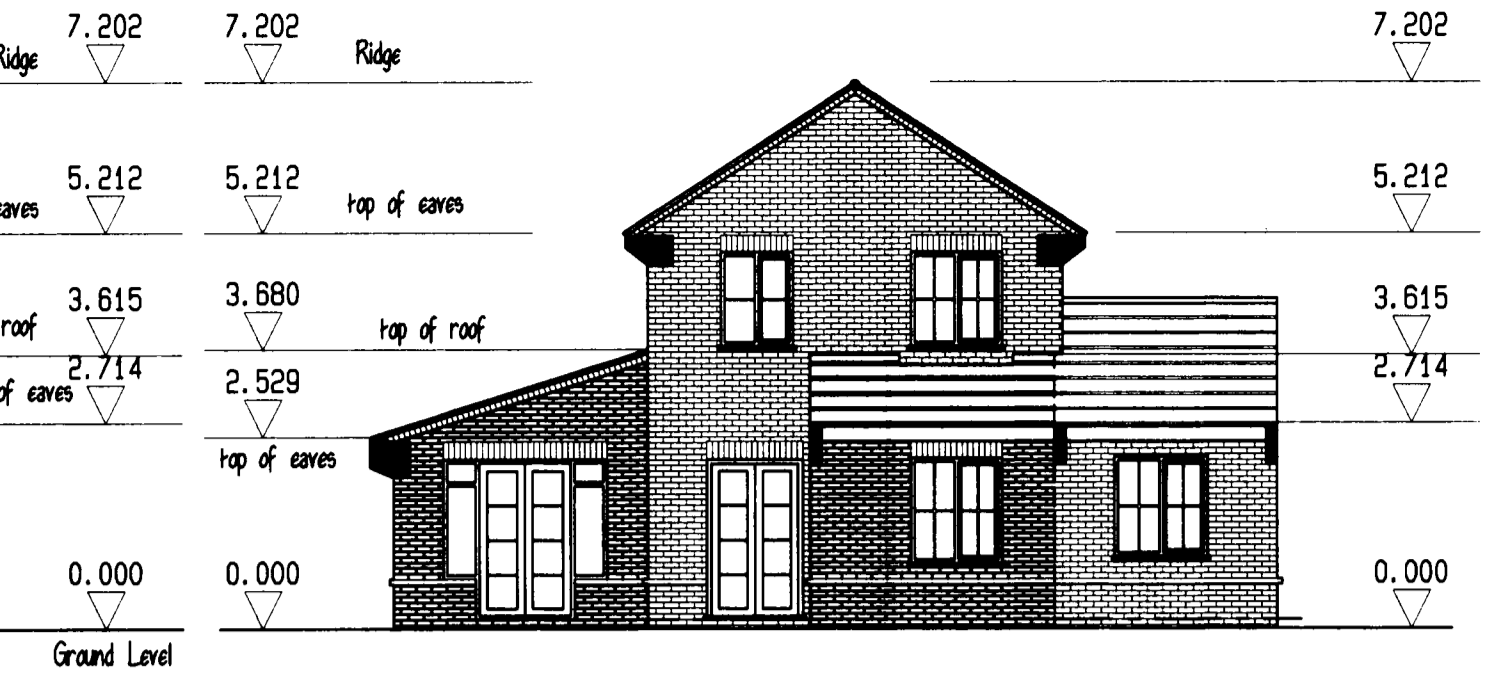

Side Elevation

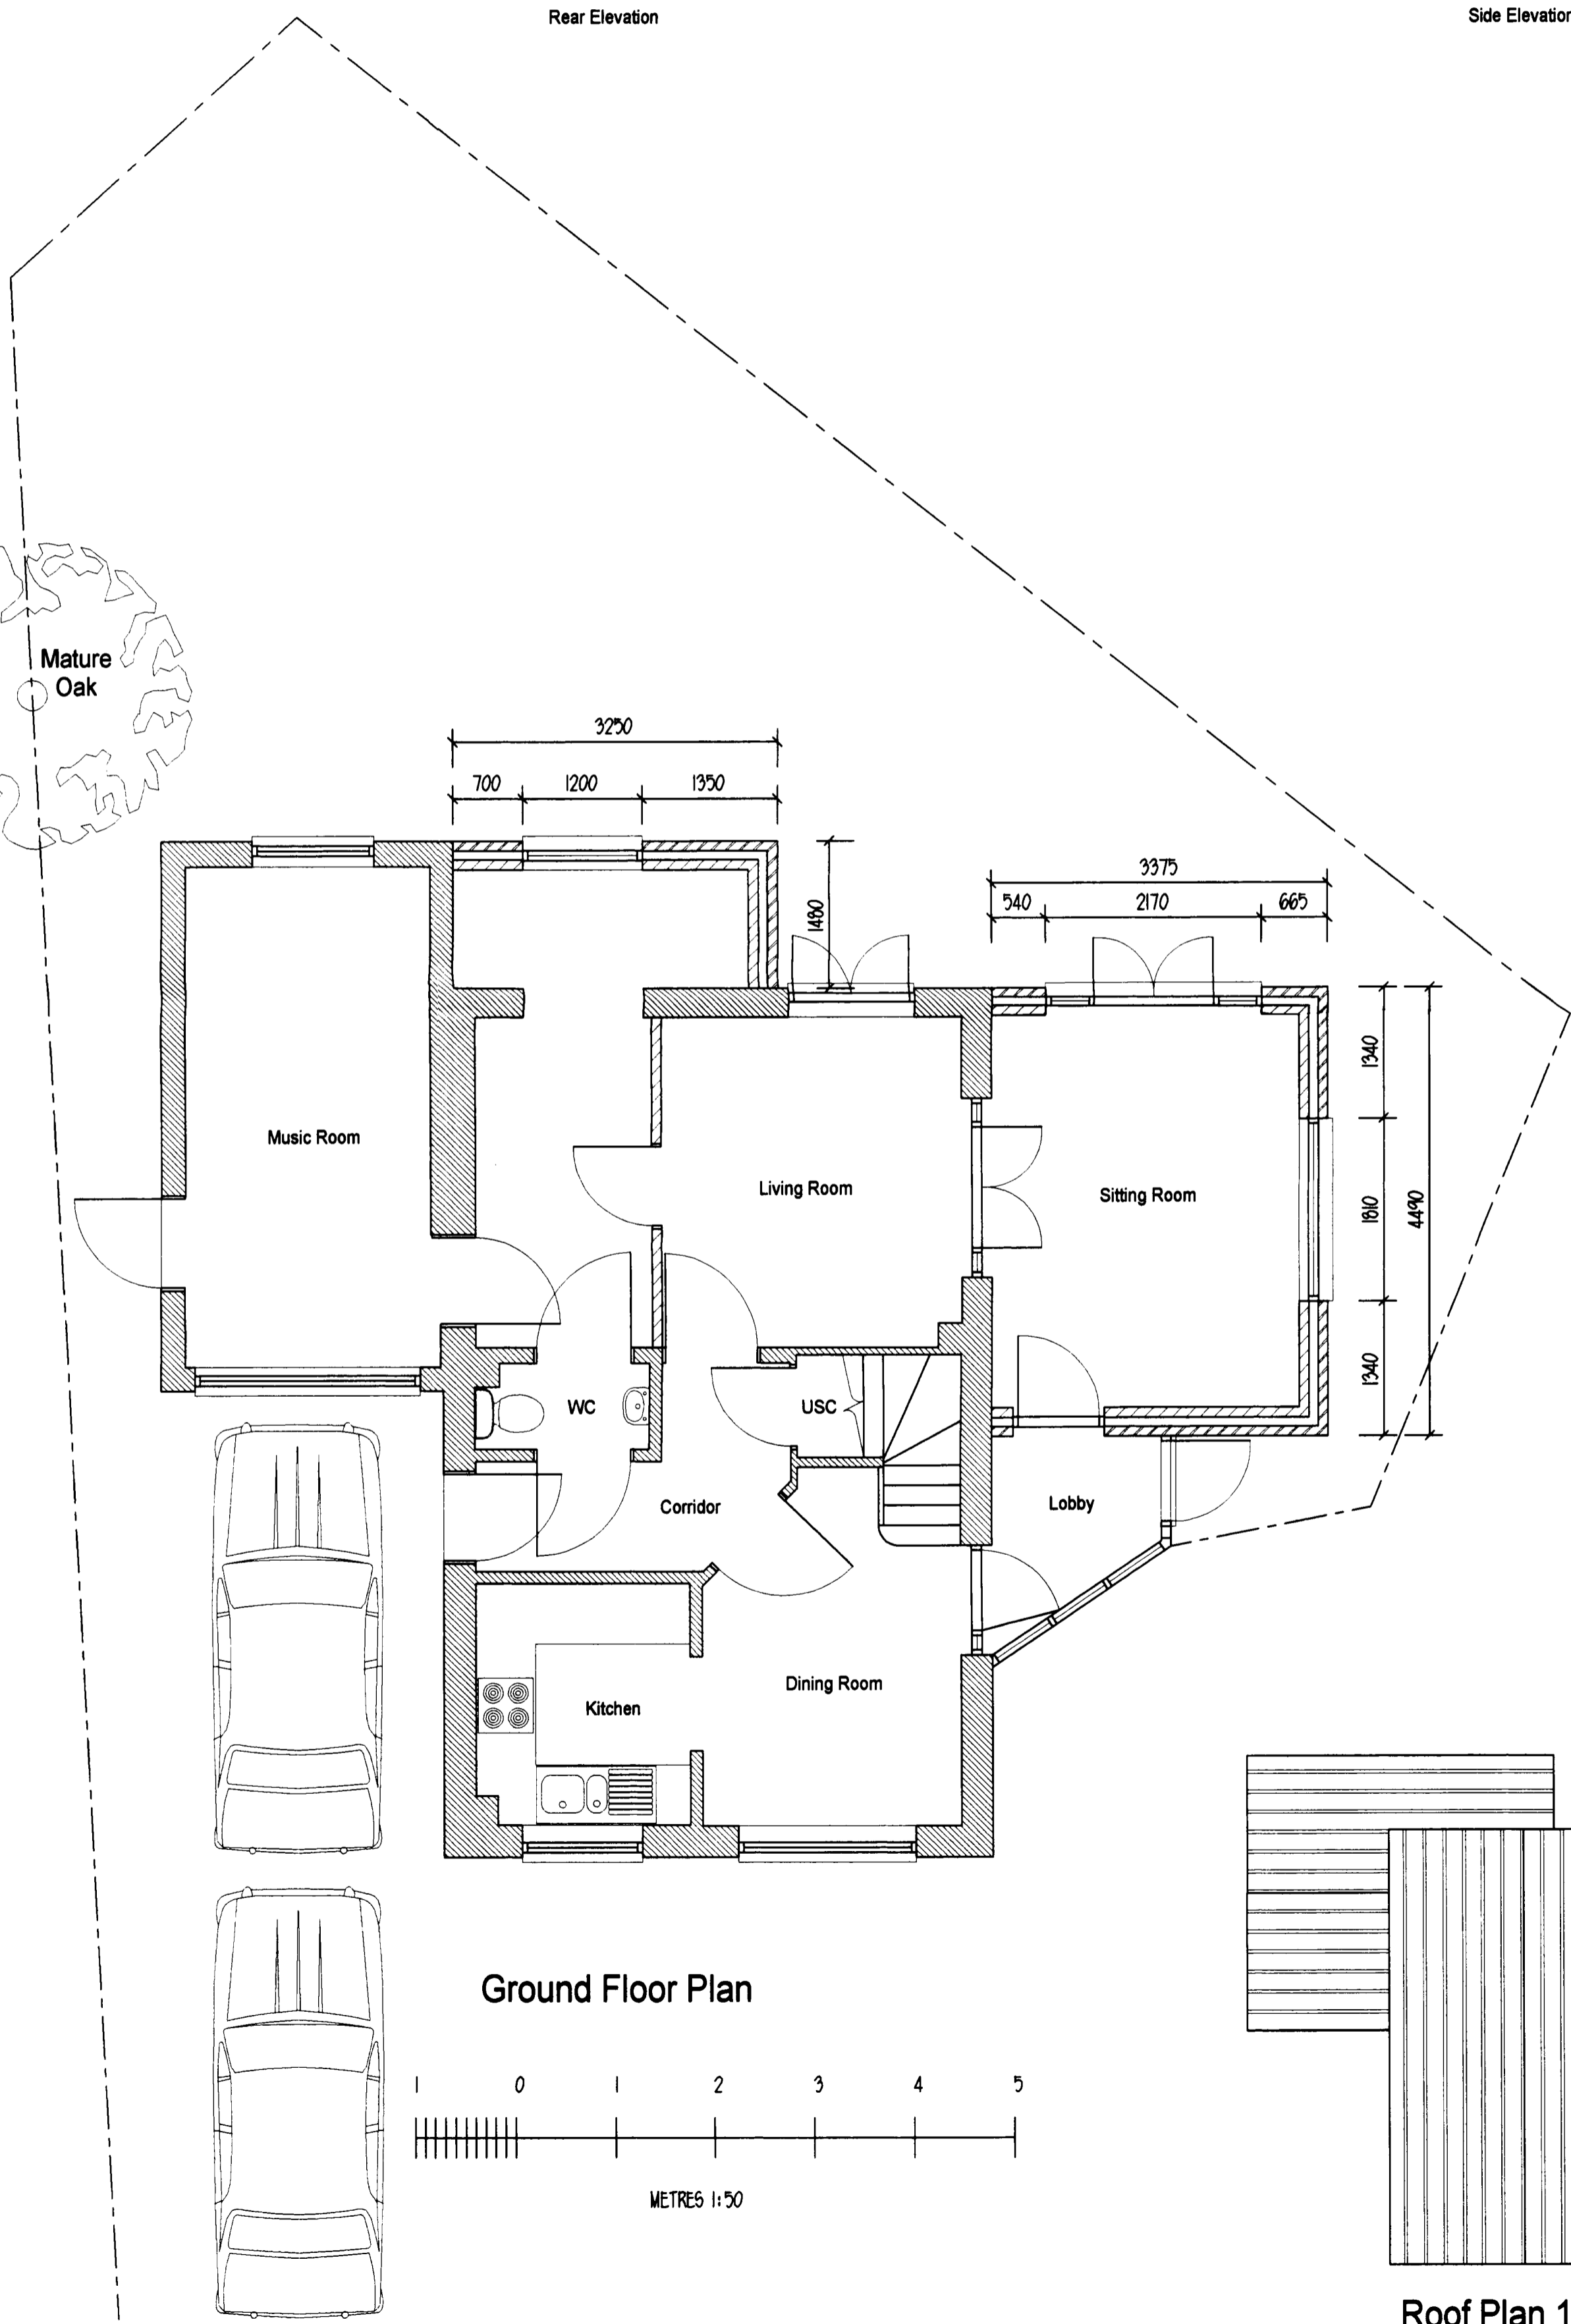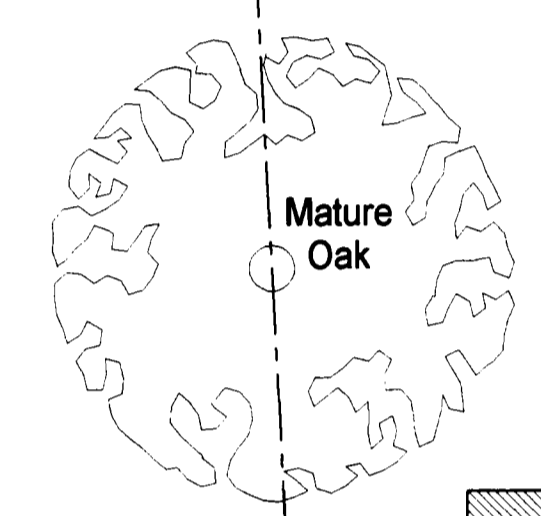

Ground Floor Plan

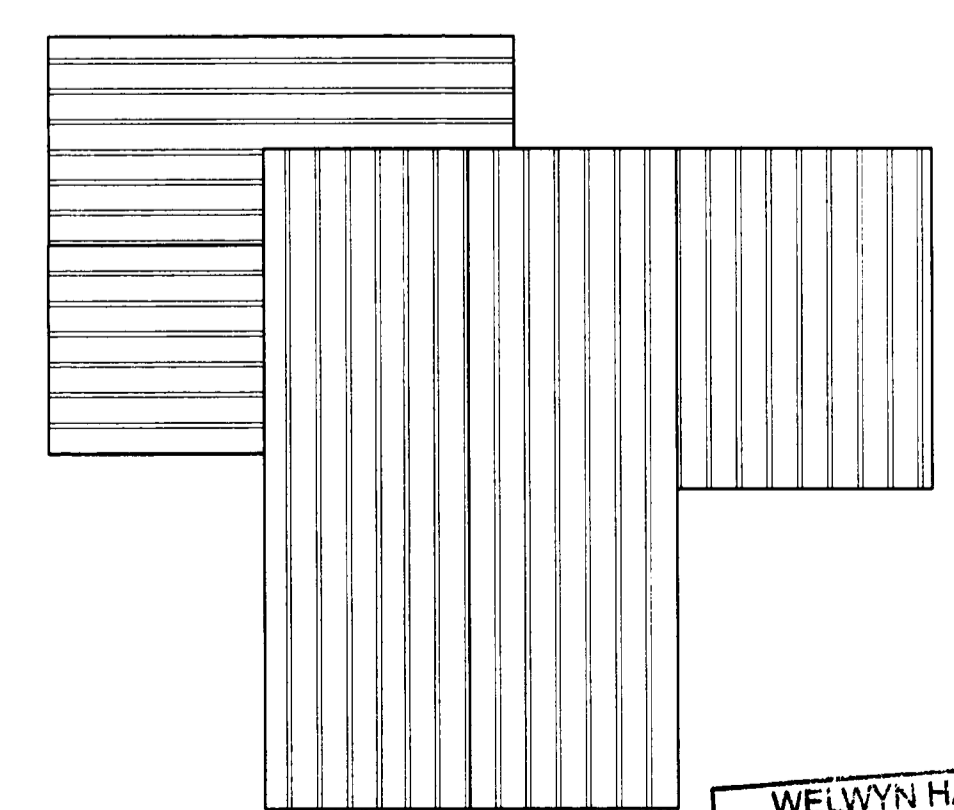

Roof Plan 1:100

ALL DIMENSIONS & INFORMATION FOUND ON THESE DRAWINGS ARE TO BE CHECKED BY THE CONTRACTOR PRIOR TO COMMENCEMENT OF ANY WORKS ON SITE. ANY DISCREPANCIES FOUND ARE TO BE DISCUSSED WITH 'ARIA DESIGN'. IF IN DOUBT - 'ASK'. THIS DRAWING IS FOR PLANNING PURPOSES ONLY.

REVISIONS:-

NOTES:-

PROJECT:-  
3 Longcroft Green  
Welwyn Garden City

TITLE:-  
Plans and Elevations  
as Existing and Proposed

SCALE:- 1:50, 1:100 (A1) JOB/DRG. No:-  
DATE:- Dec 2007 631:01

**Aria Design**  
ARCHITECTURAL DESIGNS AND SURVEYS  
90 Chertsey Rise  
Stevenage  
Hertfordshire SG2 9JL  
Tel (01438) 231641 Mob 07780 928317

WELWYN HATFIELD  
PLANNING  
OFFICE COPY  
23 MAY 2008

welwyn 8/2/08