



Side Elevation

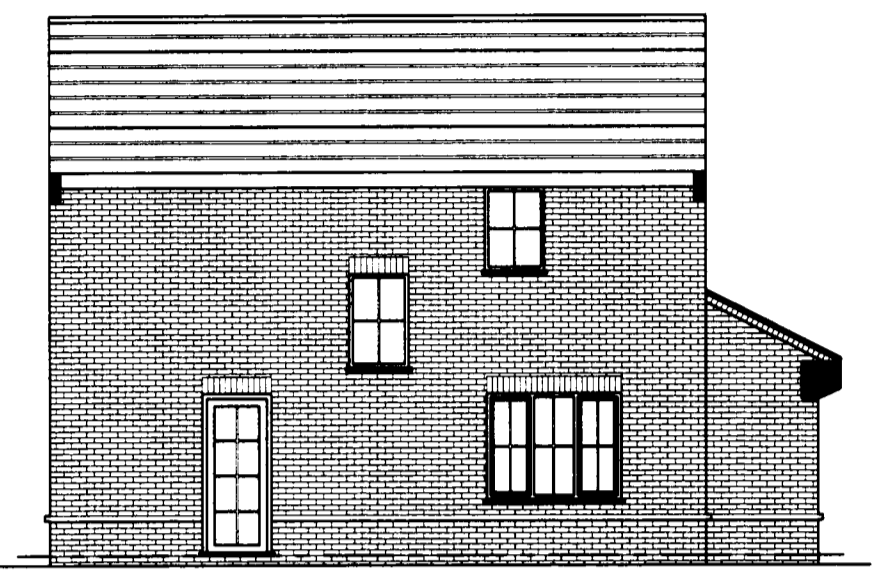


Rear Elevation





Side Elevation

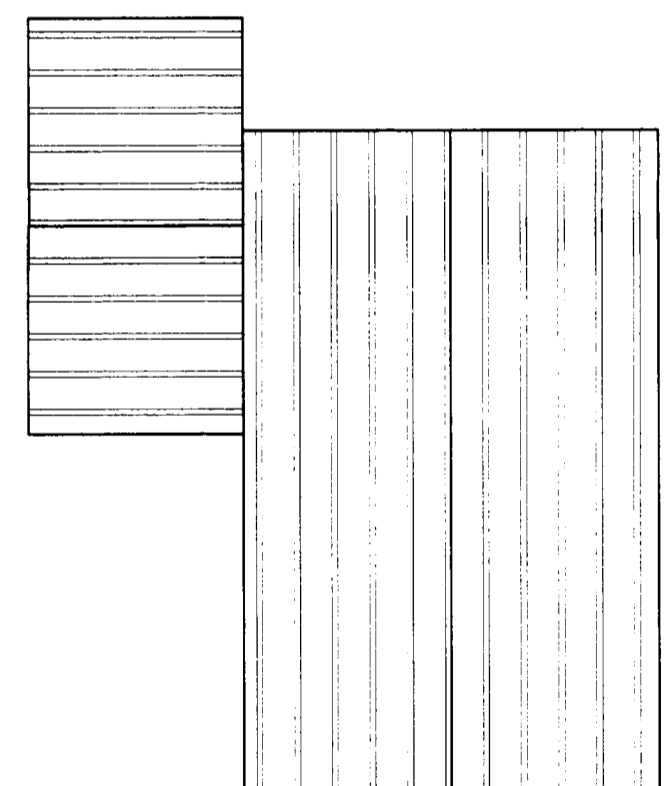

Roof Plan

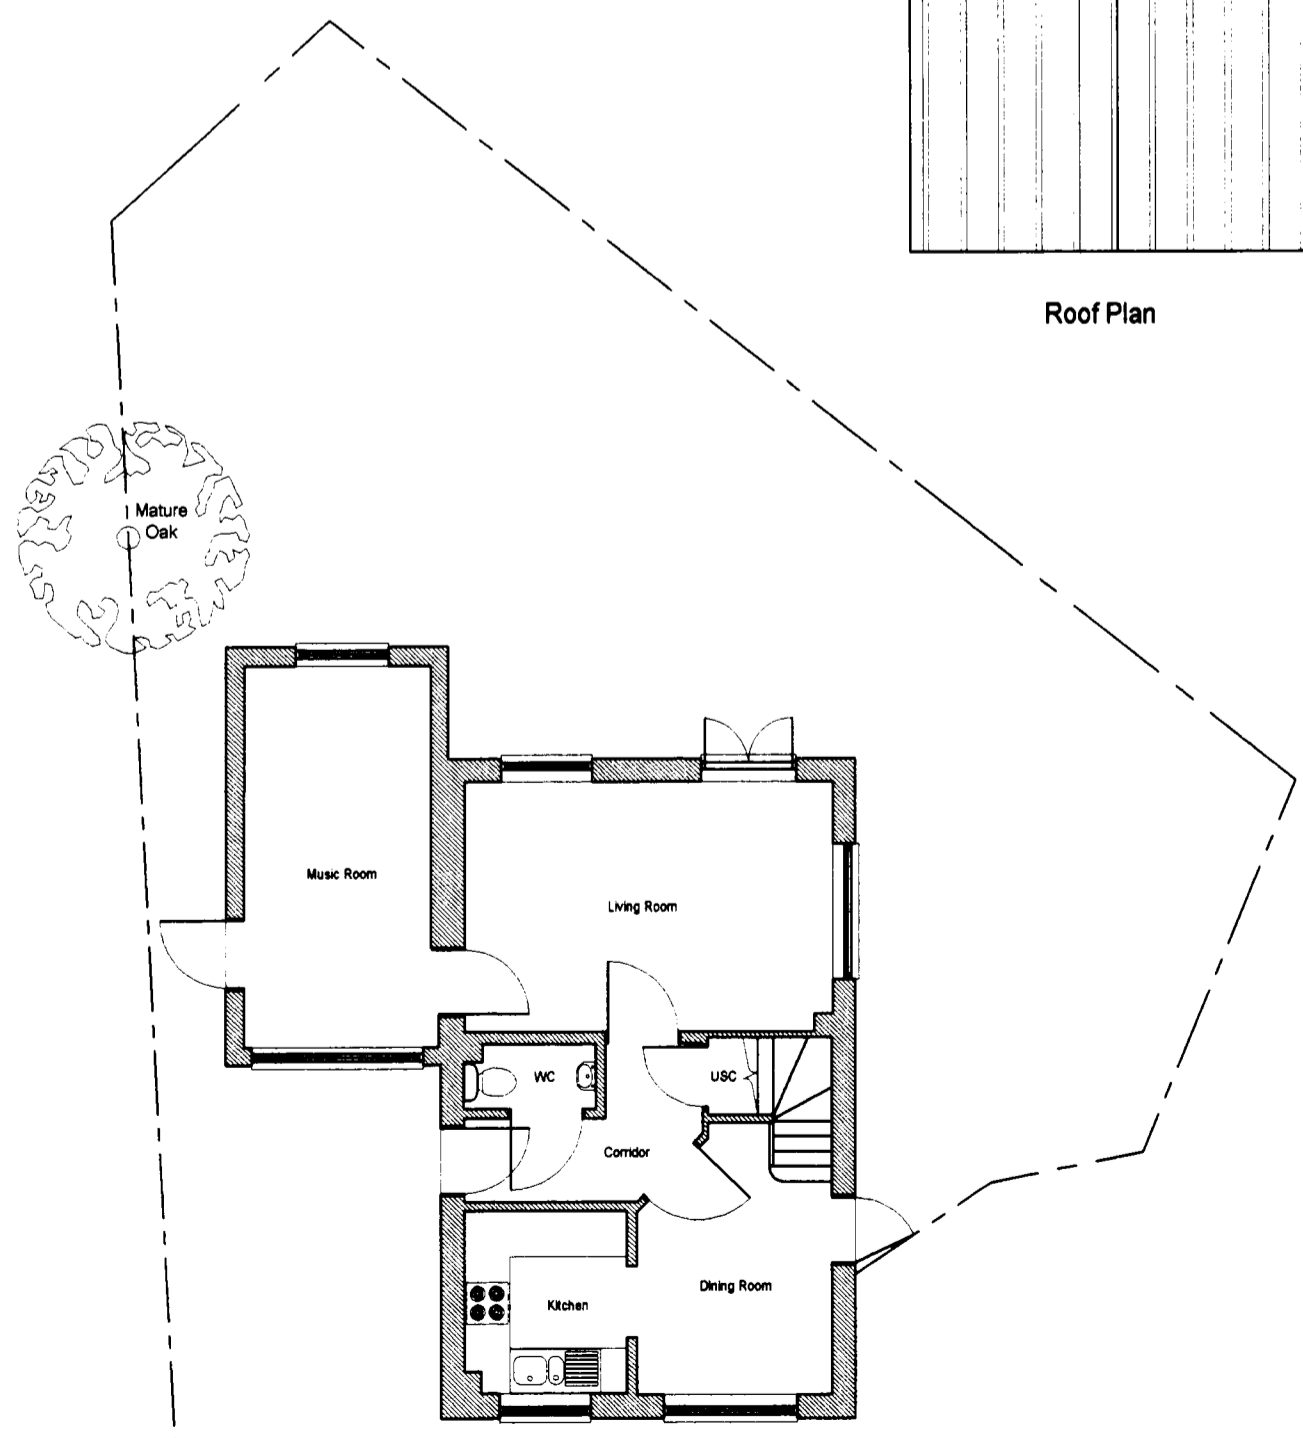


Ground Floor Plan

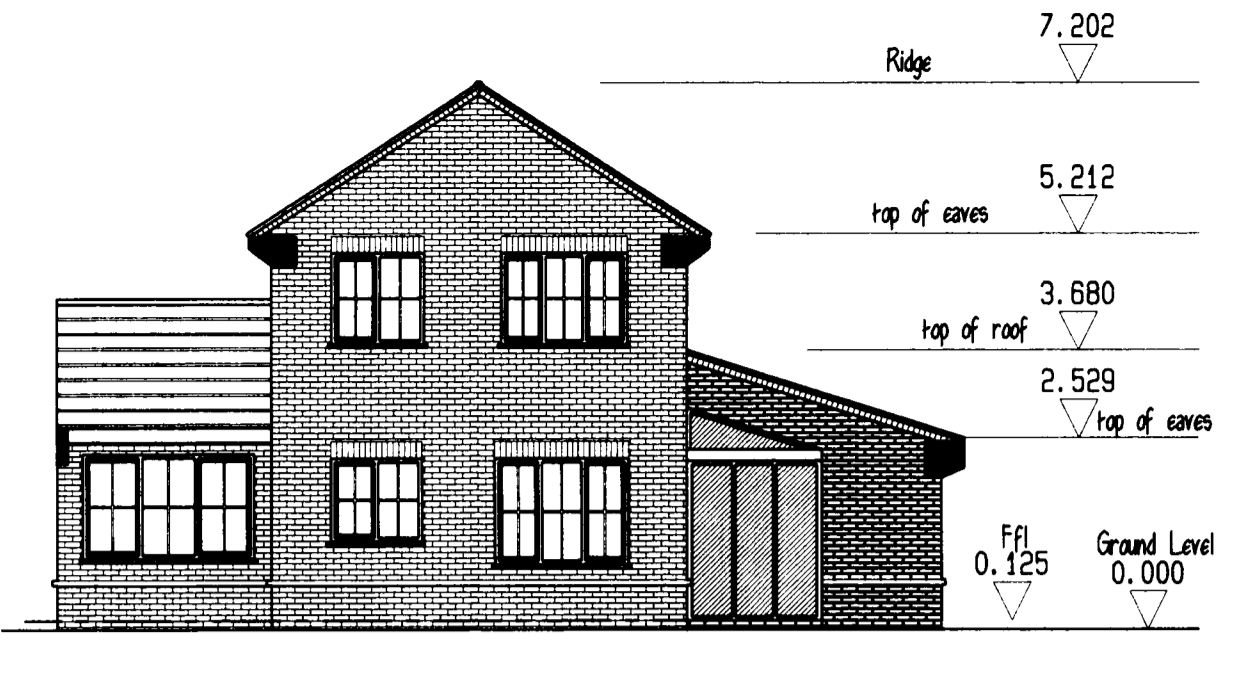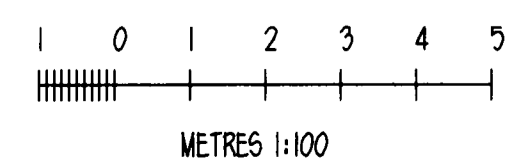


Side Elevation



Rear Elevation

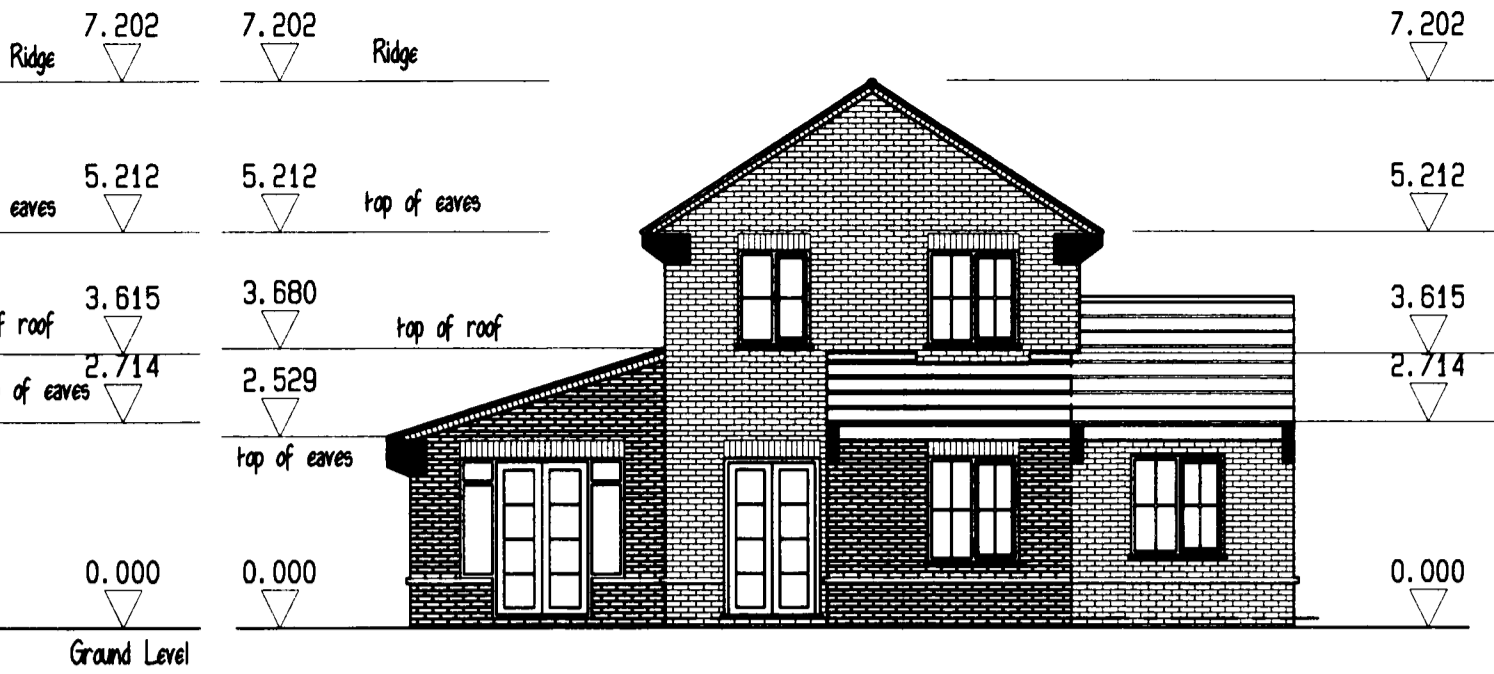


Side Elevation

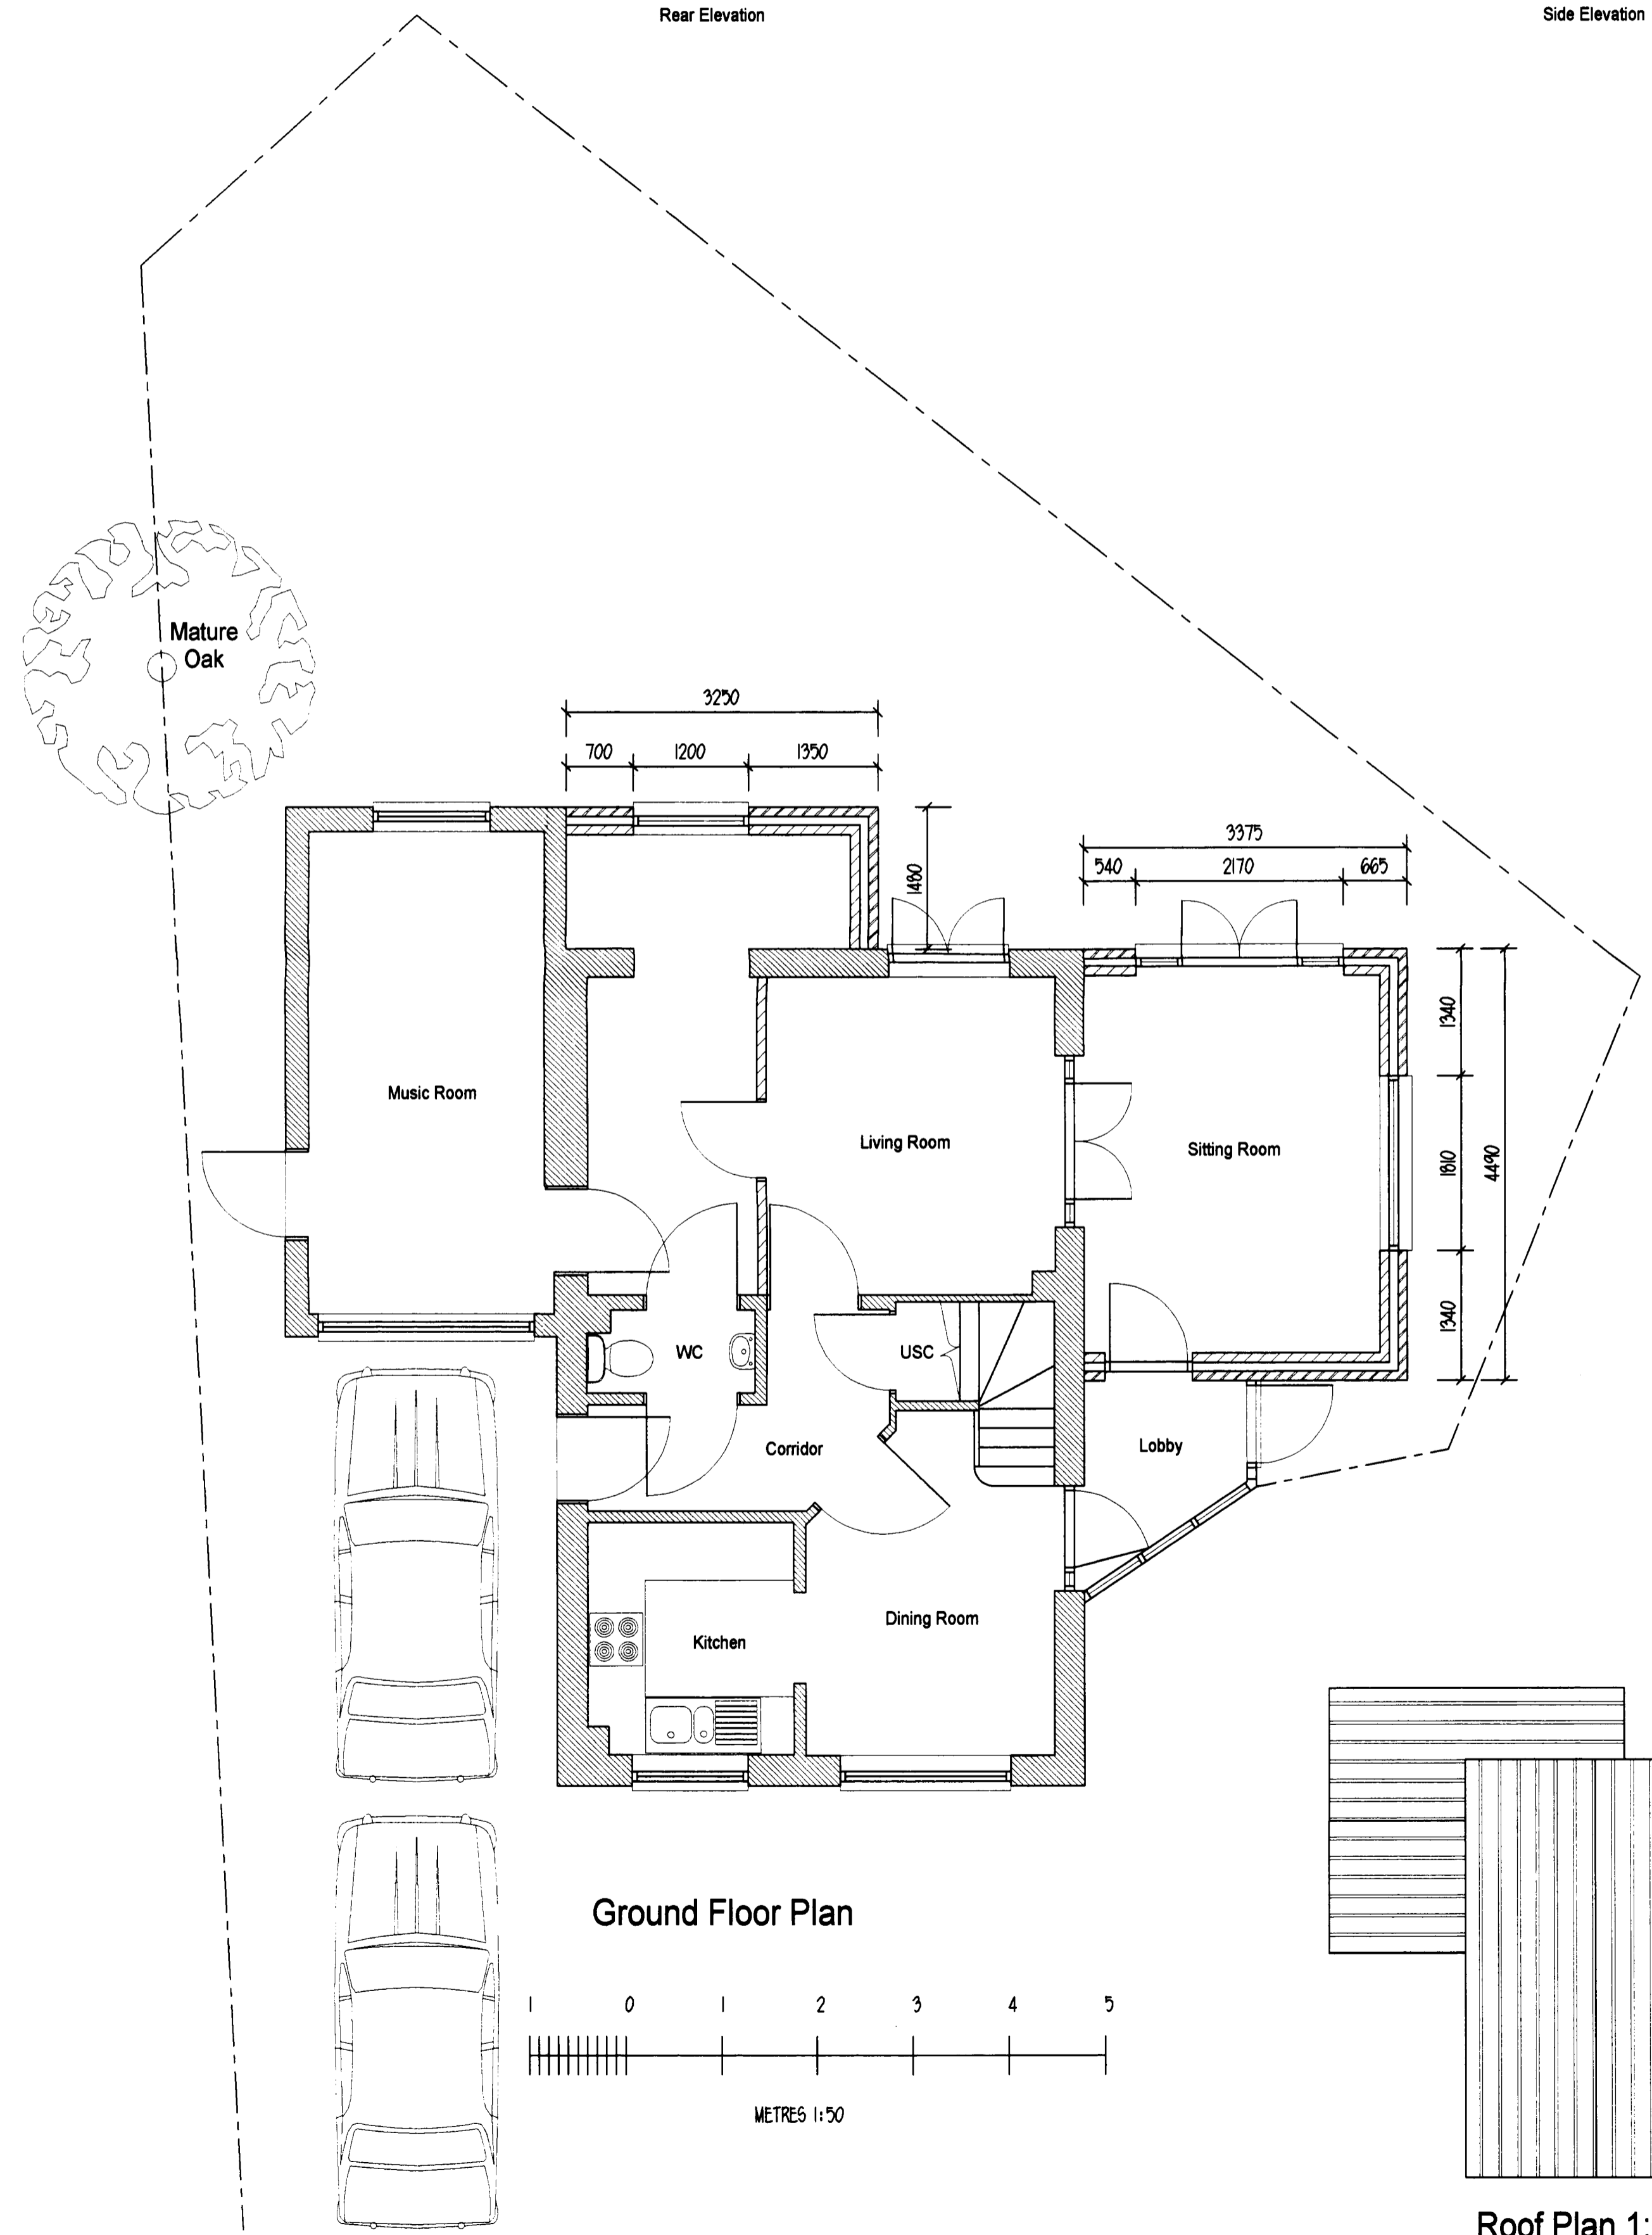

Ground Floor Plan

METRES 1:50

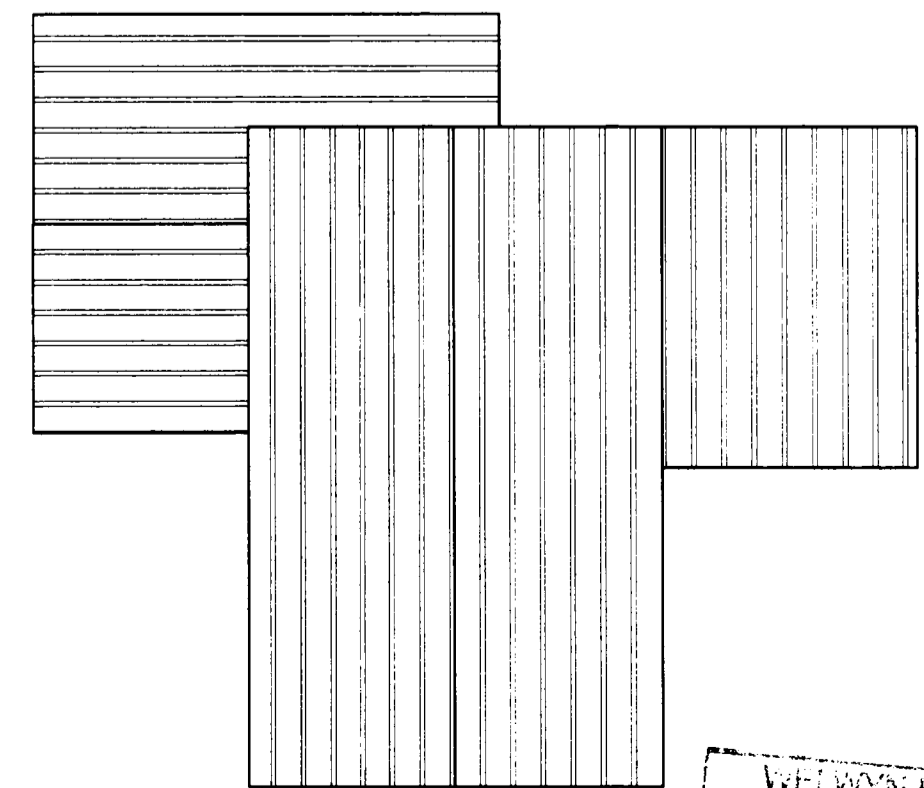

Roof Plan 1:100

ALL DIMENSIONS & INFORMATION FOUND ON THESE DRAWINGS ARE TO BE CHECKED BY THE CONTRACTOR PRIOR TO COMMENCEMENT OF ANY WORKS ON SITE. ANY DISCREPANCIES FOUND ARE TO BE DISCUSSED WITH 'ARIA DESIGN'. IF IN DOUBT - 'ASK'. THIS DRAWING IS FOR PLANNING PURPOSES ONLY.

REVISIONS:-

NOTES:-

PROJECT:-
3 Longcroft Green
Welwyn Garden City

TITLE:-
Plans and Elevations
as Existing and Proposed

SCALE:- 1:50, 1:100 (A1) JOB/DRG. No:-
DATE:- Dec 2007 631:01

Aria Design
ARCHITECTURAL DESIGNS AND SURVEYS
90 Chertsey Rise
Stevenage
Hertfordshire SG2 9JL
Tel (01438) 231641 Mob 07780 928317

WELWYN HATFIELD
PLANNING
OFFICE COPY
20 MAY 2008