



Ground Floor Plan

WELWYN HATFIELD
PLANNING
OFFICE COPY
19 FEB 2008
No: _____

REVISIONS.			CONTRACT.	DETAIL.
NO.	DETAILS.	DATE.		
			Extension at 45 Northaw Road East, Cuffley, Herts	Plans as Existing
			CLIENT.	
			DRAWN. rgl	DRAWING NO. mp.246
			REVISION.	
			STATUS.	

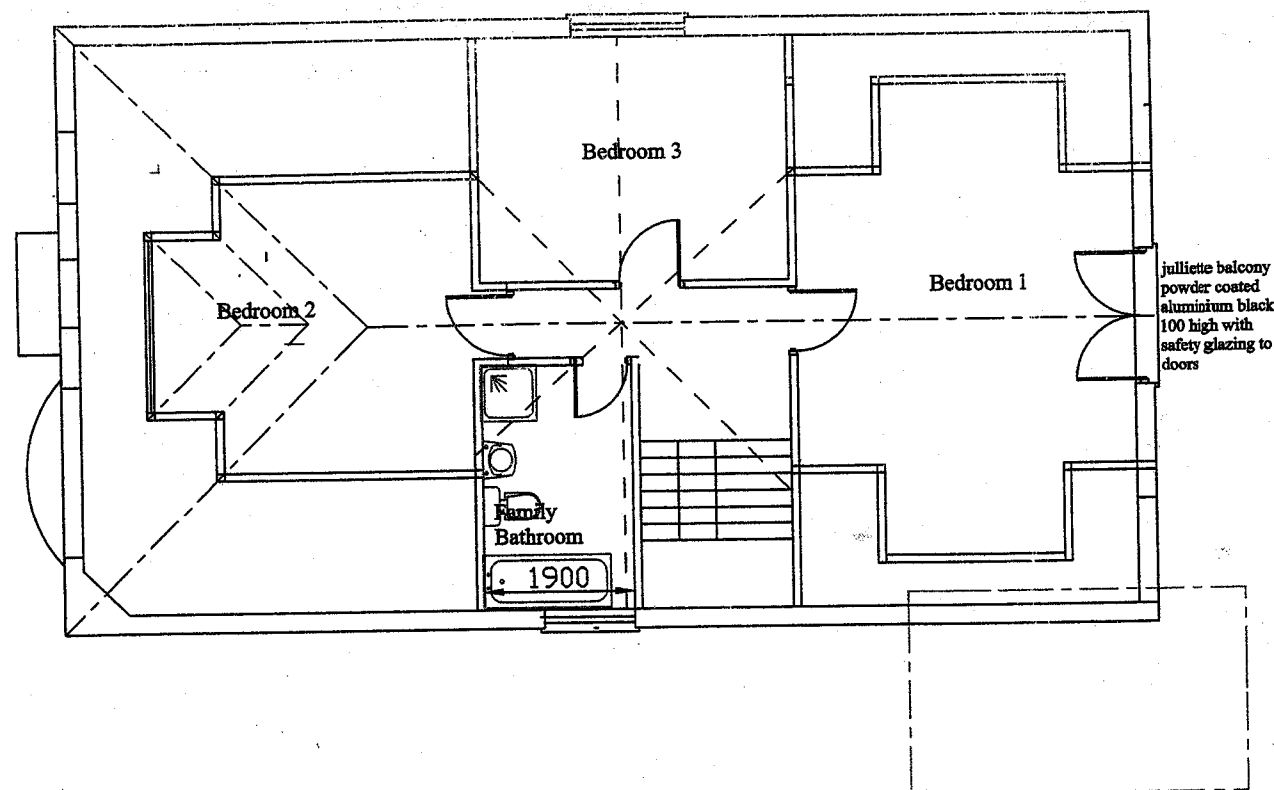



First Floor Plan

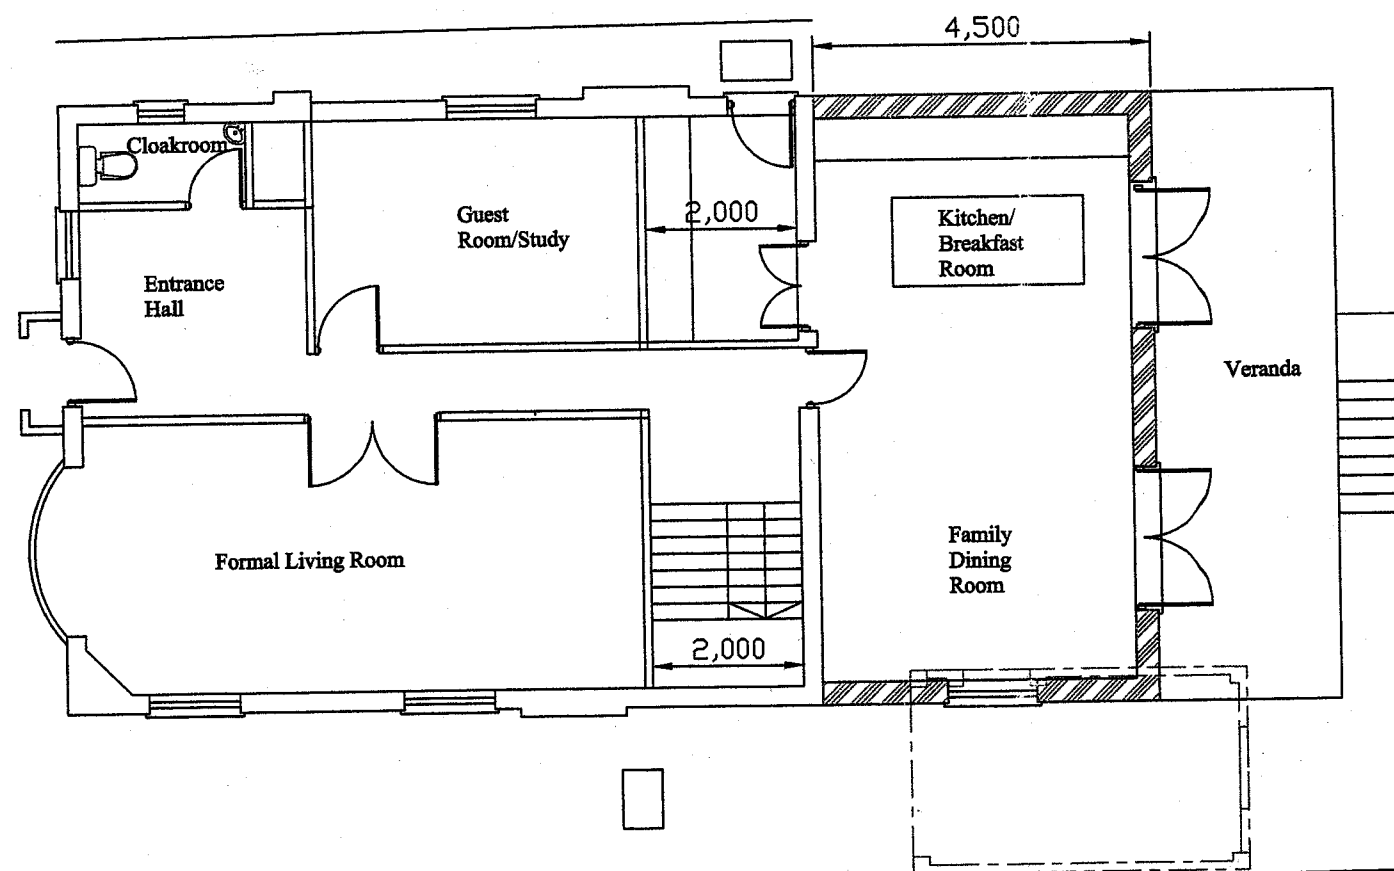

Ground Floor Plan

WELWYN HATFIELD
PLANNING
OFFICE COPY
19 FEB 2008
No:

REVISIONS.			CONTRACT.	DETAIL.
NO.	DETAILS.	DATE.		
			Extension at 45 Northaw Road East, Cuffley, Herts	Plans as Proposed
			CLIENT.	
			DRAWN. rgl	DRAWING NO. mp.245
			REVISIONS	
			STATUS.	
			DATE. july 03	
			SCALE. 1:100	

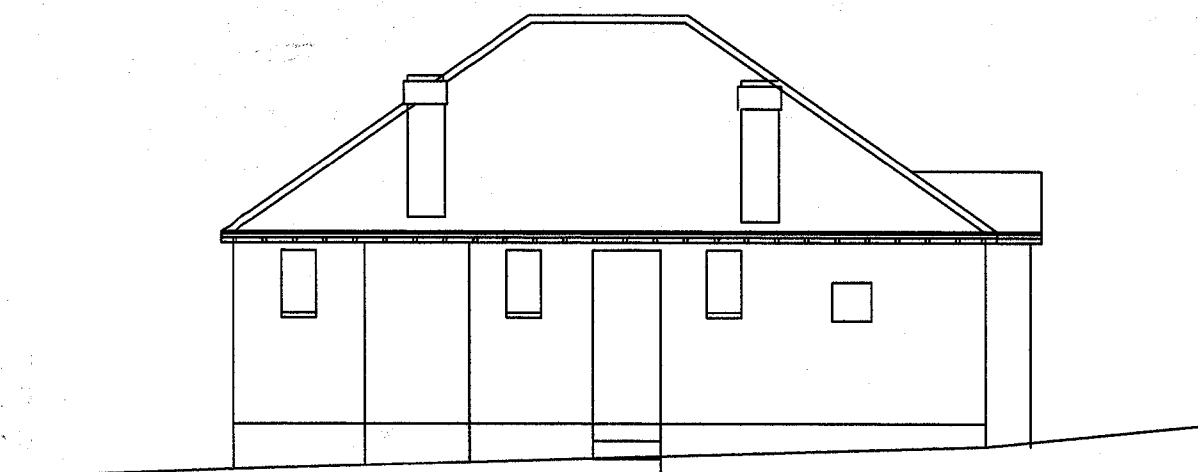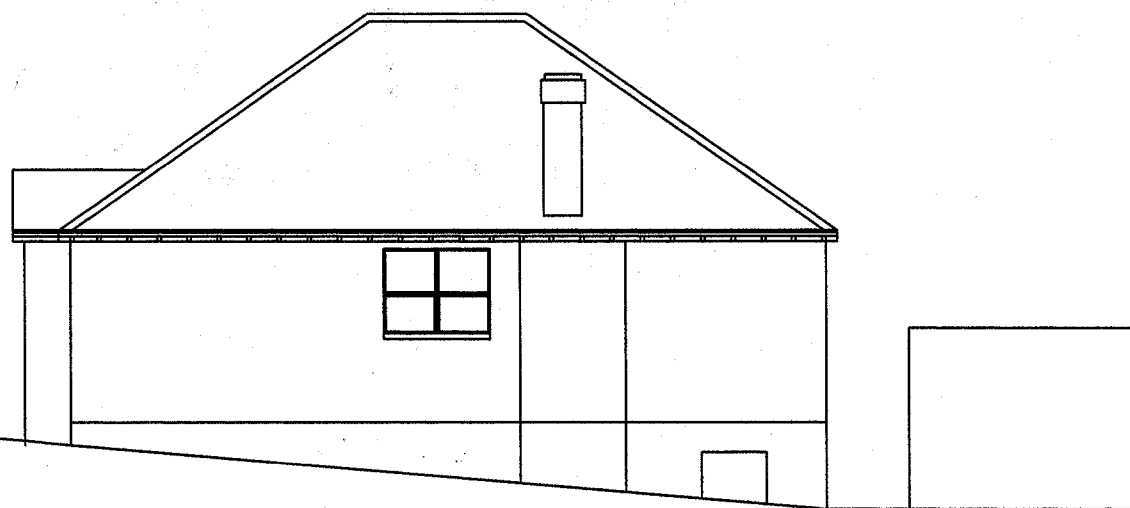


Side Elevation

WELWYN HATFIELD
PLANNING
OFFICE COPY
19 FEB 2008
No: _____




Front Elevation

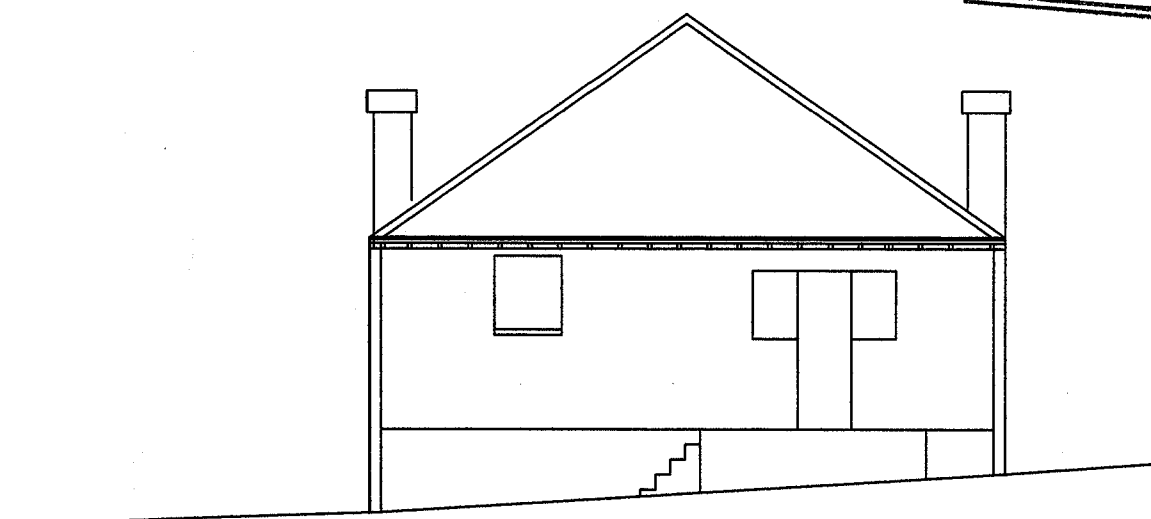


Rear Elevation

REVISIONS.			CONTRACT.	DETAIL.
NO.	DETAILS.	DATE		
			Extension at 45 Northaw Road East, Cuffley, Herts	Elevations as Existing
			CLIENT.	
			DRAWN. rgl	DATE. july 03
			REVISION.	SCALE. 1:100
			STATUS.	
				DRAWING NO. mp.25

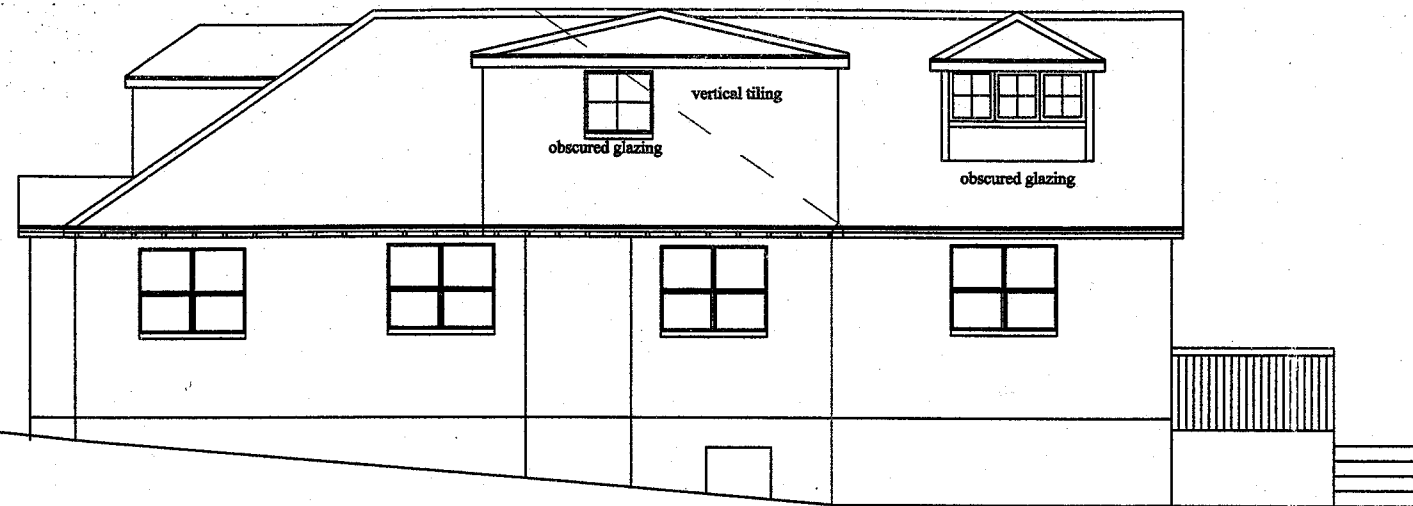


Side Elevation

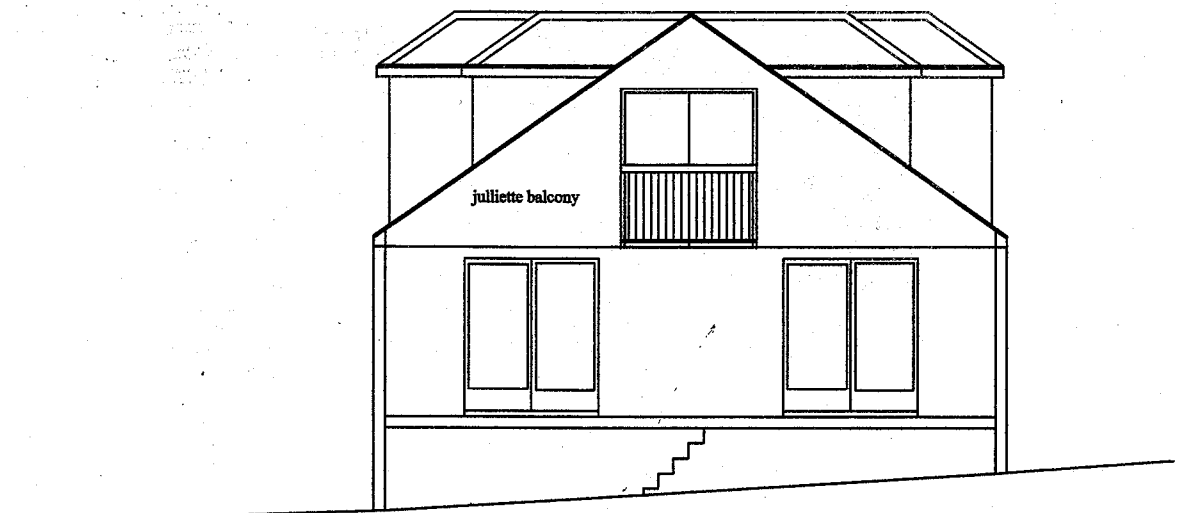


Rear Elevation

WELWYN HATFIELD
PLANNING
OFFICE COPY
19 FEB 2008
No: SG/2008/322/FP

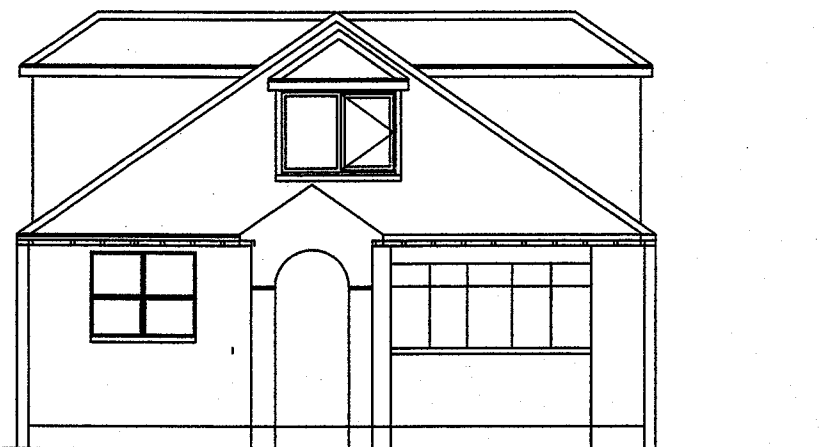

Front Elevation

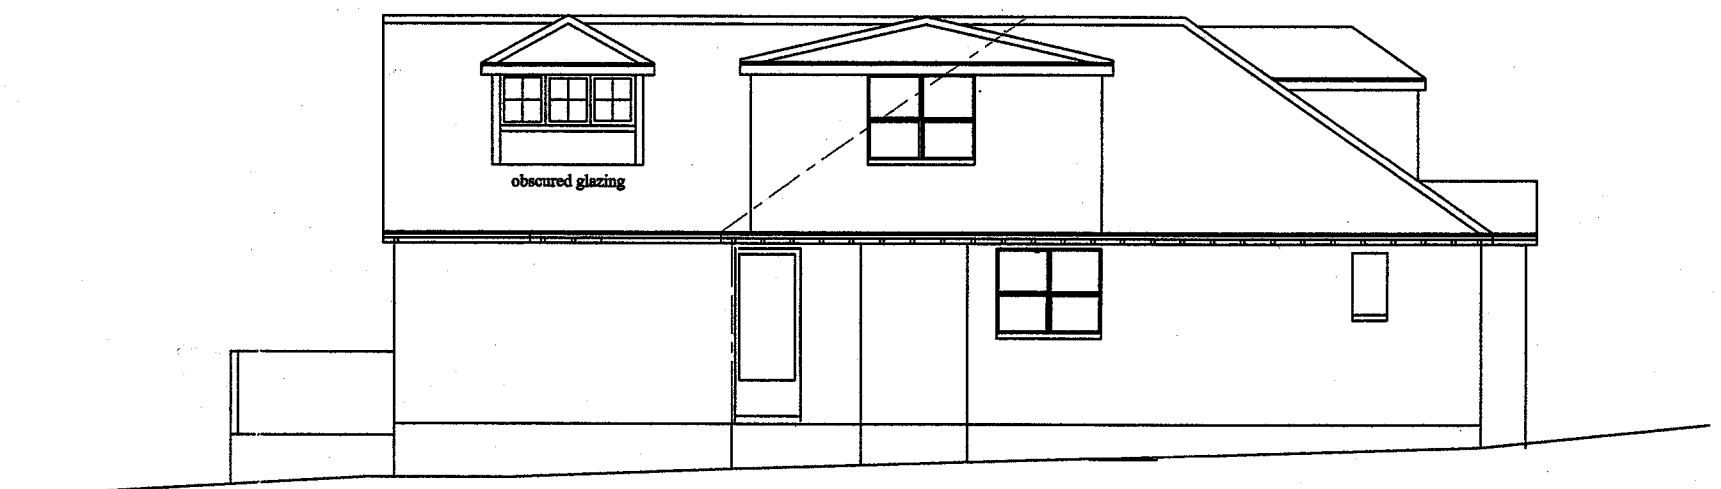

Side Elevation

REVISIONS			CONTRACT. Extension at 45 Northaw Road East, Cuffley, Herts	DETAIL. Elevations as Proposed
NO.	DETAILS.	DATE		
			CLIENT.	
			DRAWN. rgl	DATE. july 03
			REVISION.	SCALE. 1:100
			STATUS.	DRAWING NO. mp.26325