



PLANNING  
DEPARTMENT  
OFFICE COPY  
08 MAY 2009  
NO. S16/2009/770/1A

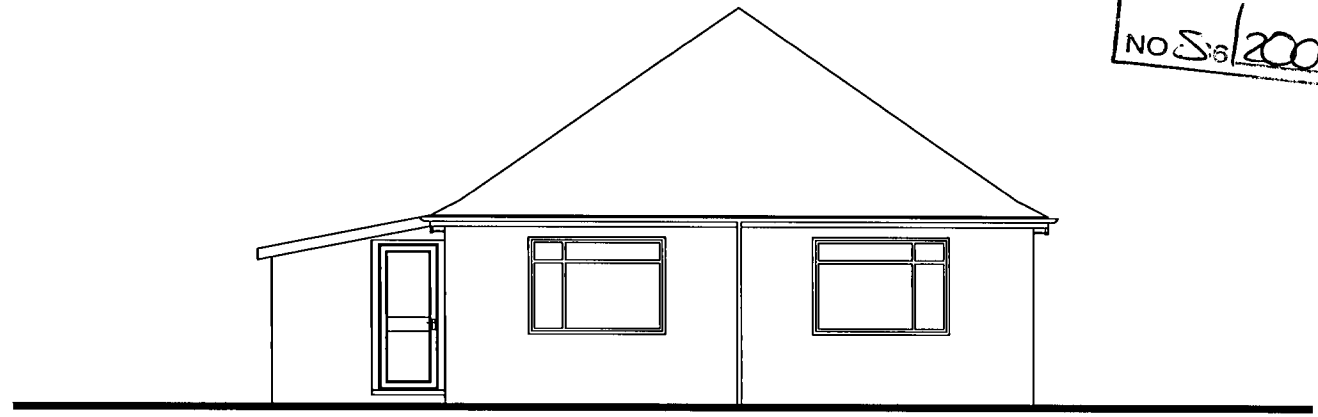


FRONT ELEVATION



REAR ELEVATION

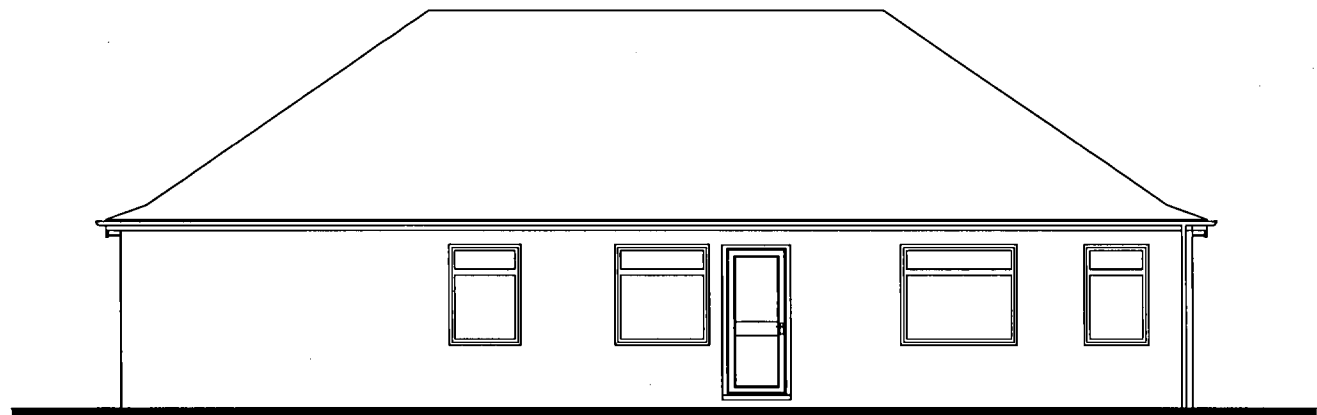

FLANK (SOUTH)  
ELEVATION

 

FLANK (NORTH)  
ELEVATION

Revisions:

| Suffix | Date   | Drawn/ | Description                   |
|--------|--------|--------|-------------------------------|
| A      | May 09 | BPS    | Amended notation for planning |
| B      | May09  | BPS    | Added Scale bar For Planning  |

**GENERAL**  
Report any dimensional discrepancies.

©This drawing is the property of Philip Bailey Architects and must not be copied or reproduced in full or in part without express written permission

- Approval
- Preliminary
- Information
- Tender
- Construction
- As Built

Project 36 Theobalds Road Cufley

Drawing Existing Elevations

Format A3

Client MR & MRS T Leake Project Ref. 409

Scale 1:100 Drawing No. 3

Date July 07 Revision B

philip bailey architects

11 Beaumont Gate  
Shenley Hill  
Radlett  
Herts WD7 7AR  
Tel: 01923 289960  
Fax: 01923 289961