



Notes:  
 Do NOT scale from this drawing.  
 Any discrepancies should be reported immediately.  
 All dimensions should be checked on site prior to commencement of work.  
 Site/Survey based on Ordnance Survey information provided by Produt Systems Plc, (www.promap.co.uk). Produt does not guarantee that all past or current uses or features will be identified in the product.  
 The product does not give details about the actual state or condition of the Site nor should it be used or taken to indicate or exclude actual suitability or unsuitability of the Site for any particular purpose, or relied upon for determining saleability or value, or used as a substitute for any physical investigation or inspection.


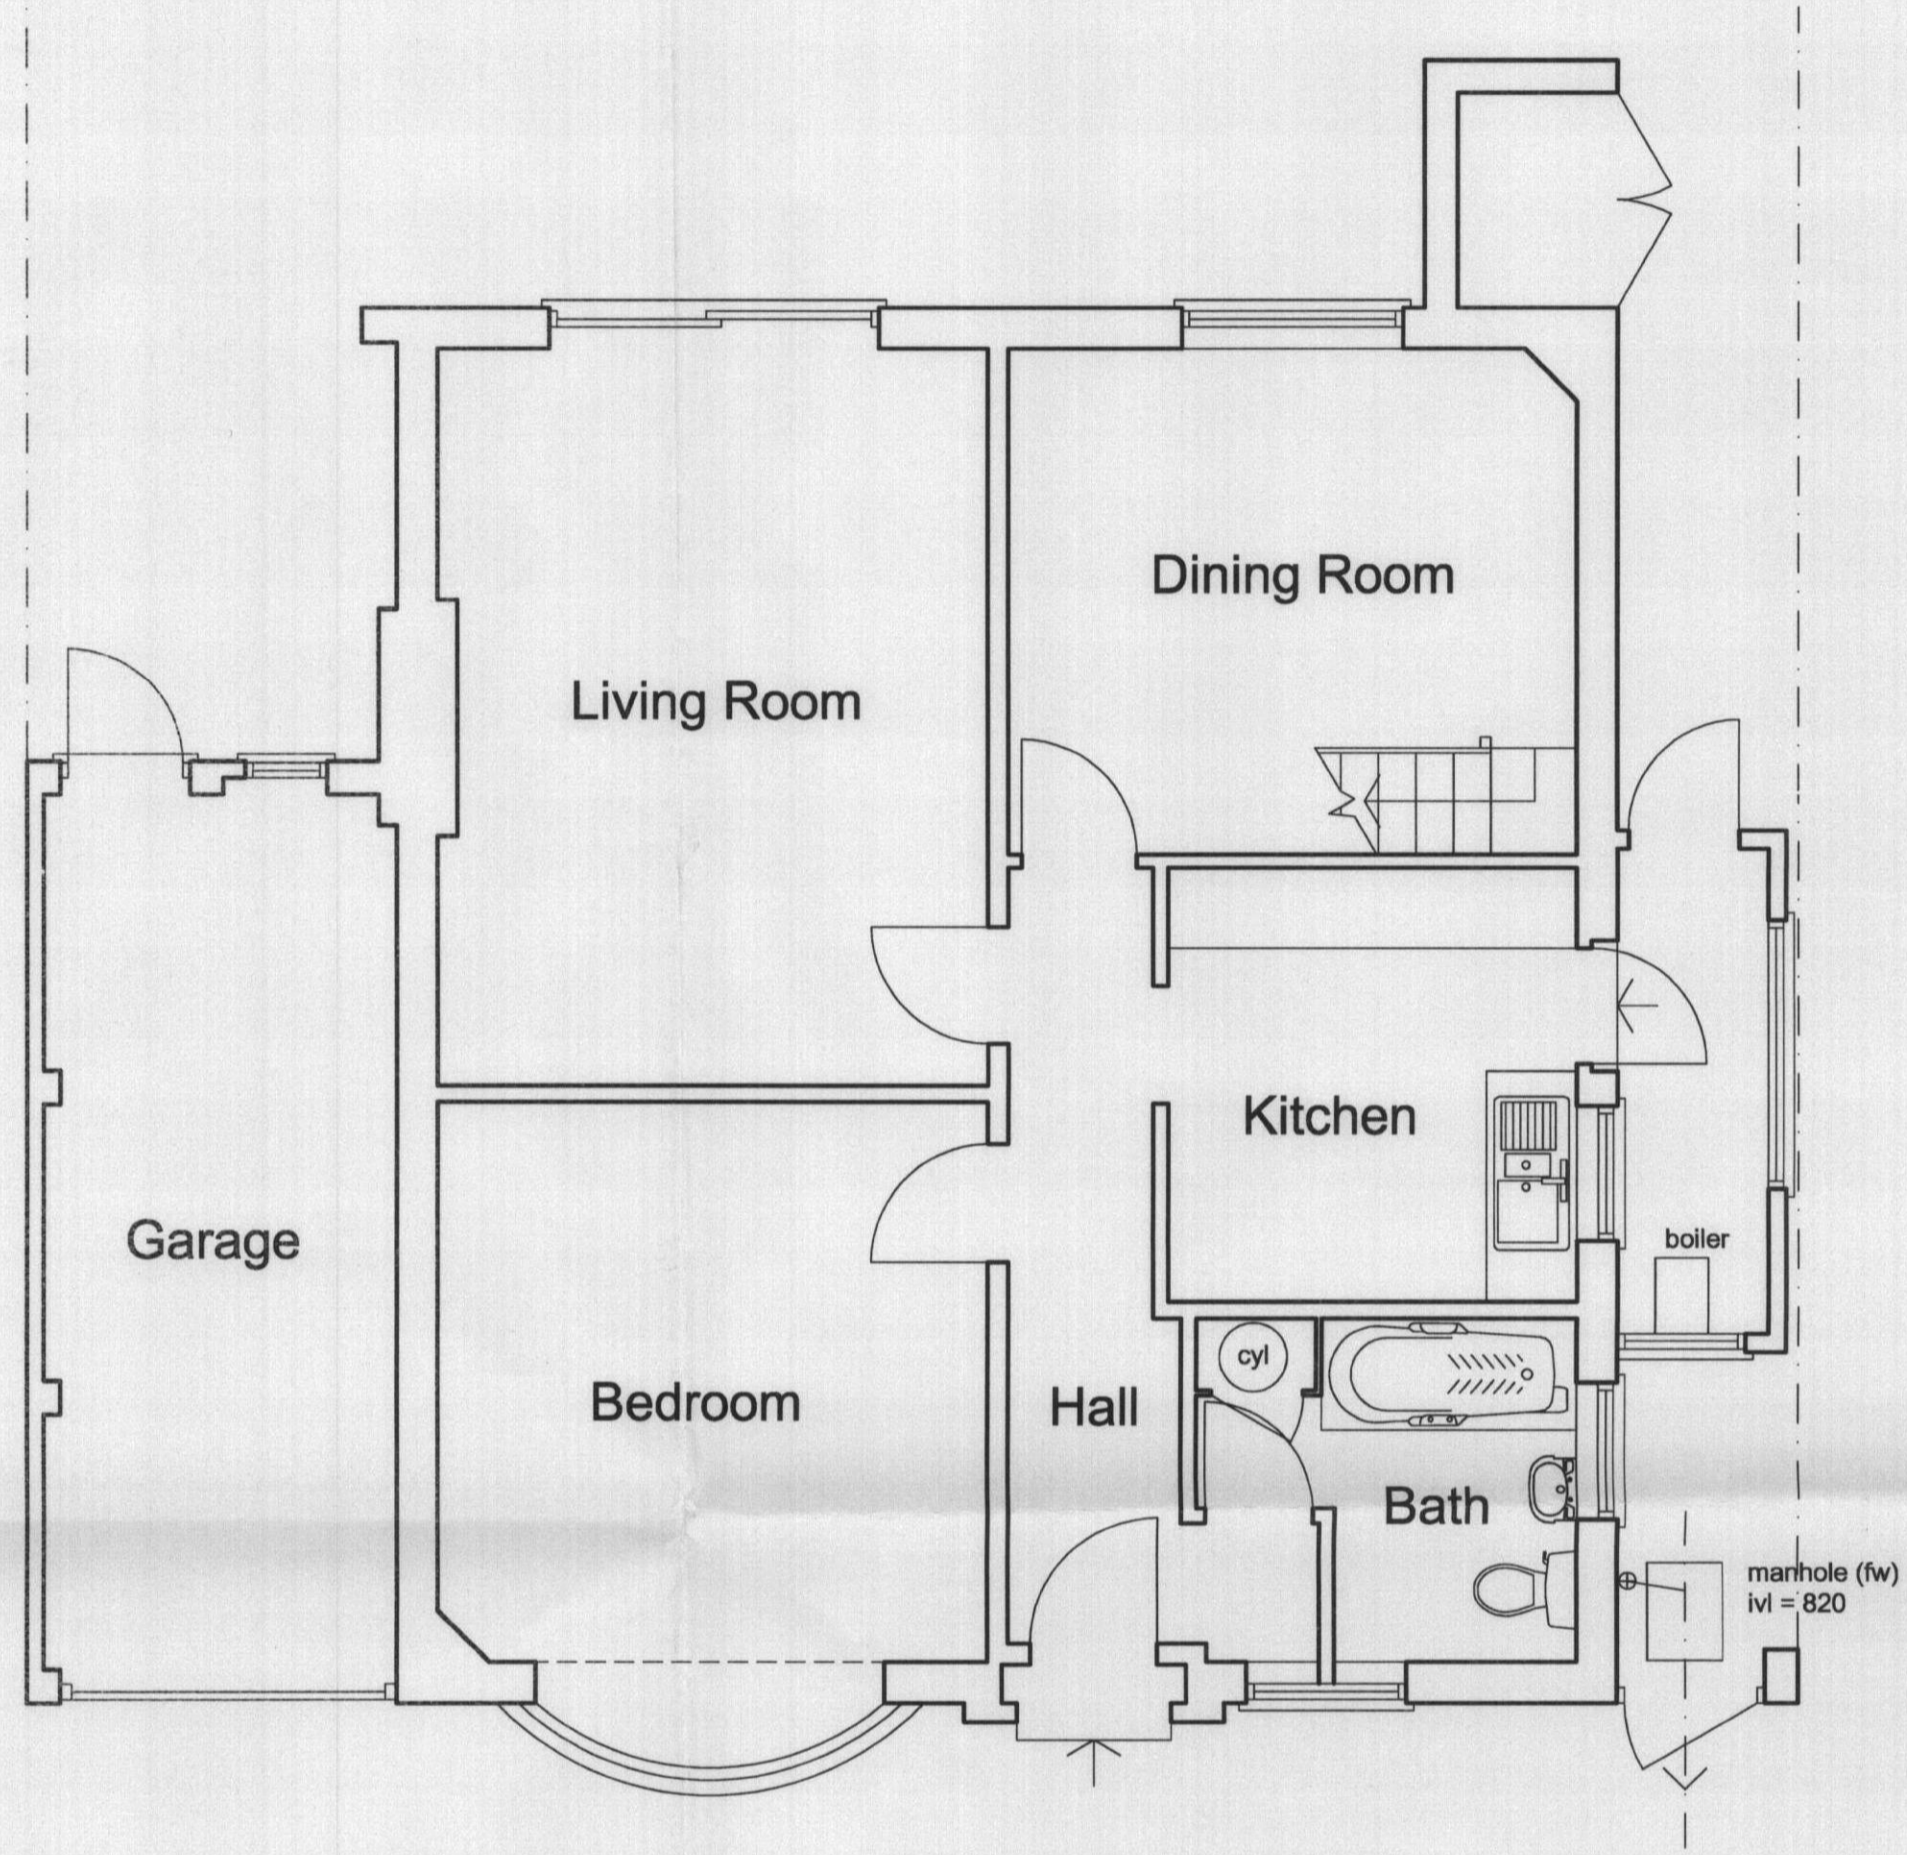


Ground Floor Plan

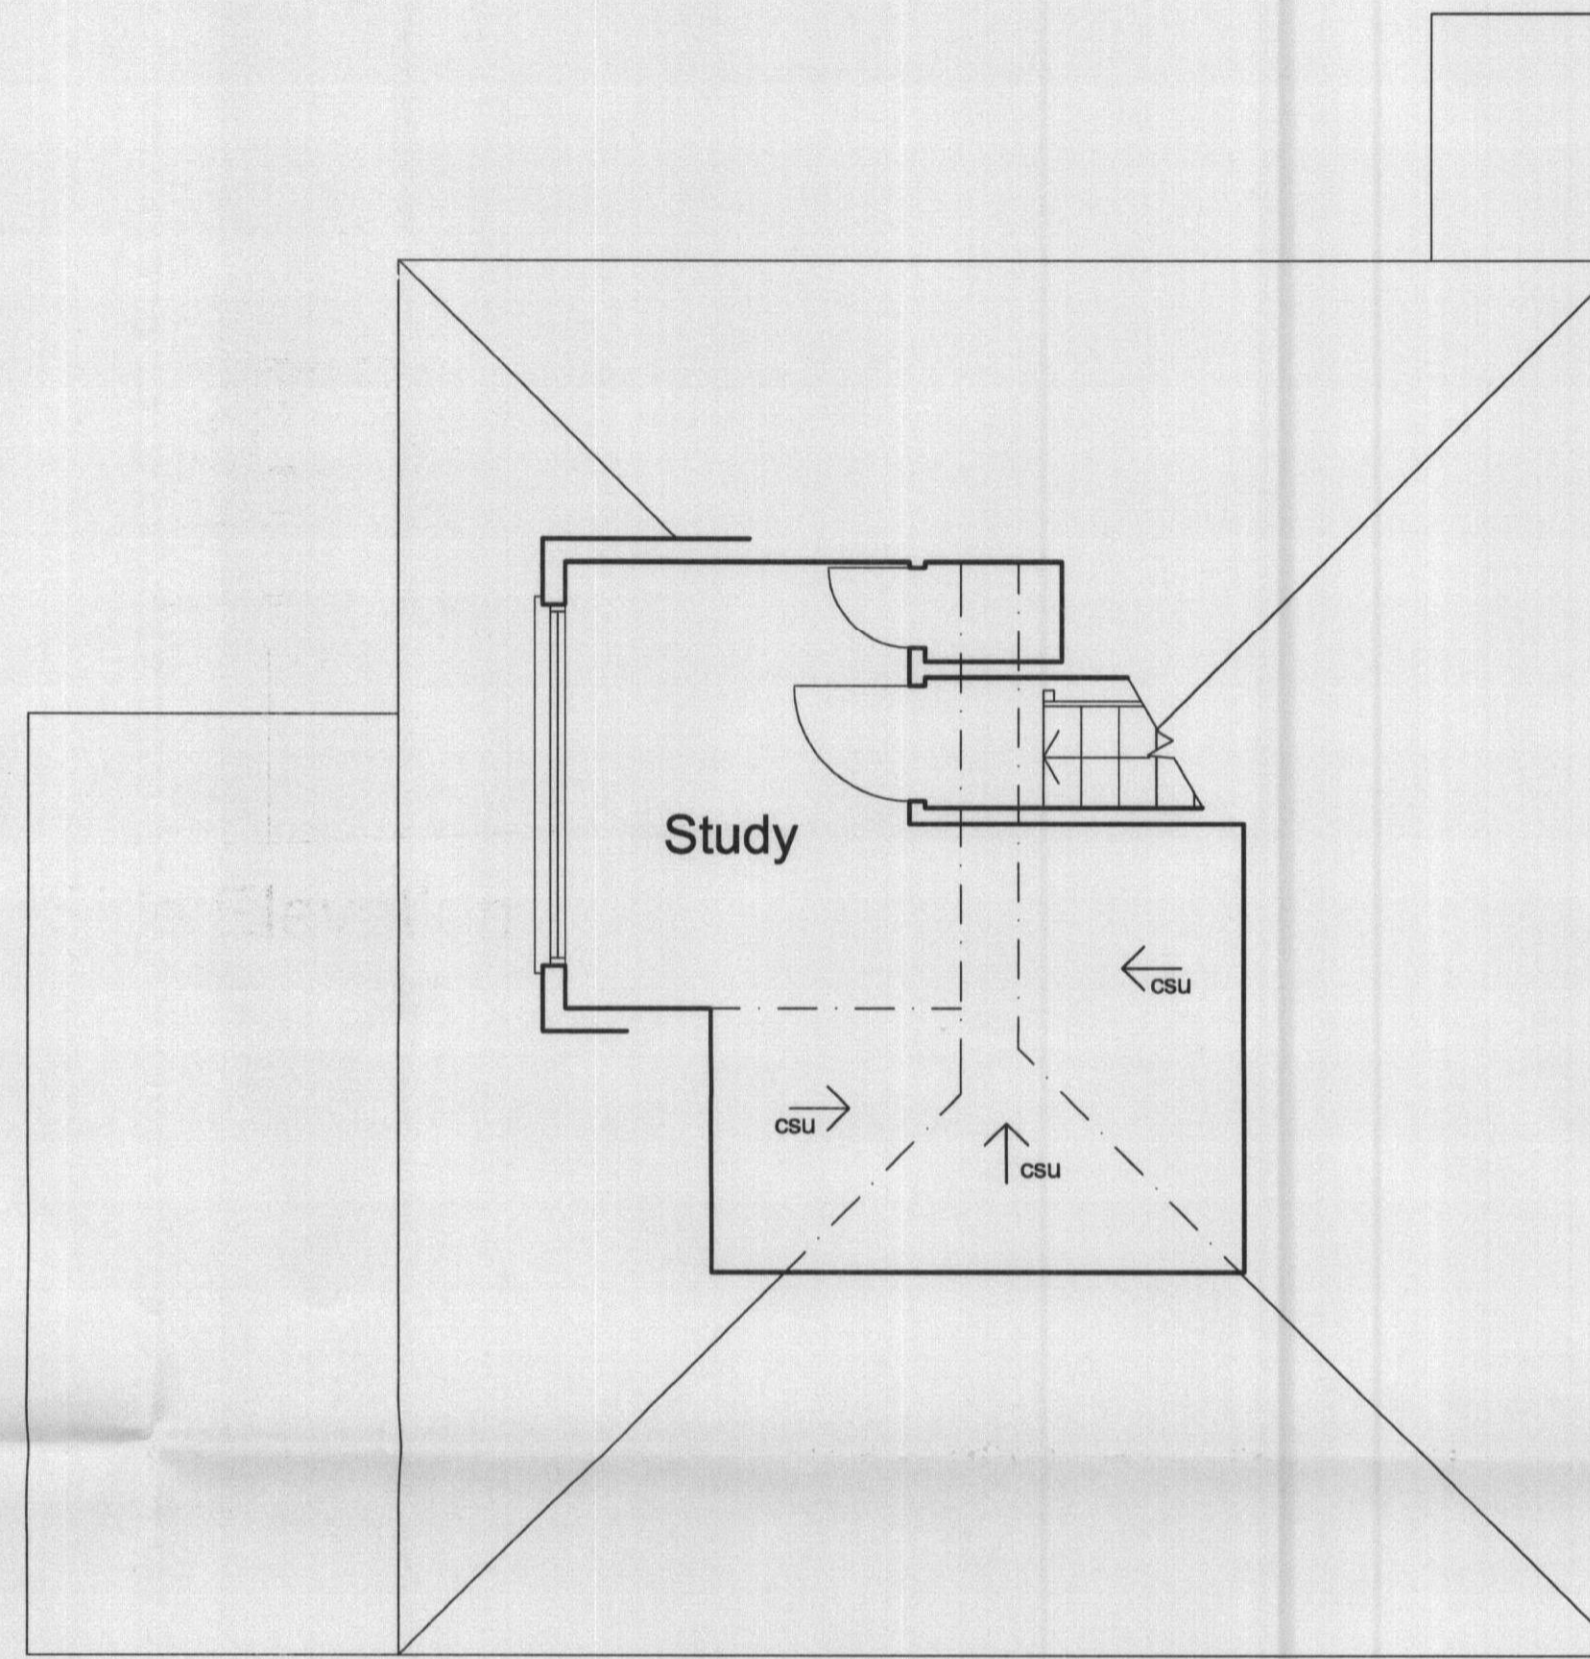


Attic Floor Plan


WELWYN HATFIELD  
 PLANNING  
 OFFICE COPY  
 22 JAN 2009  
 No: 561009/141/F

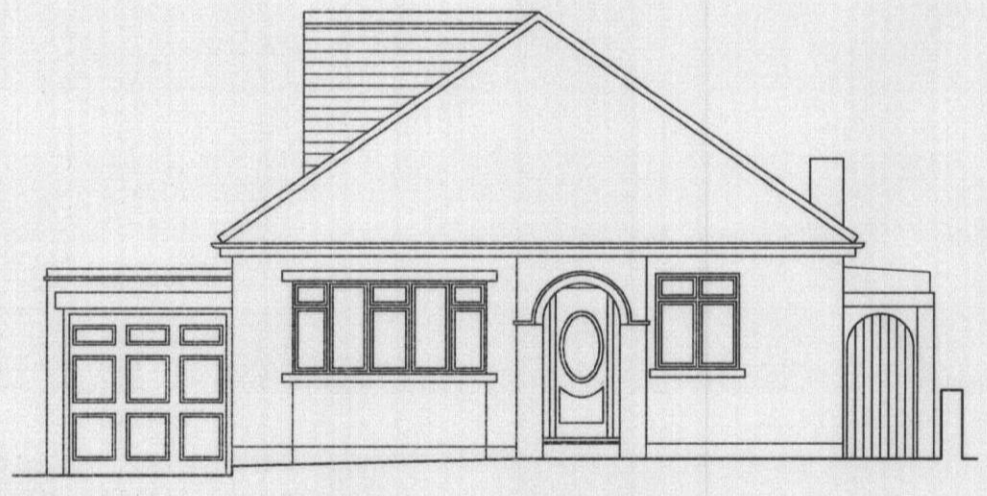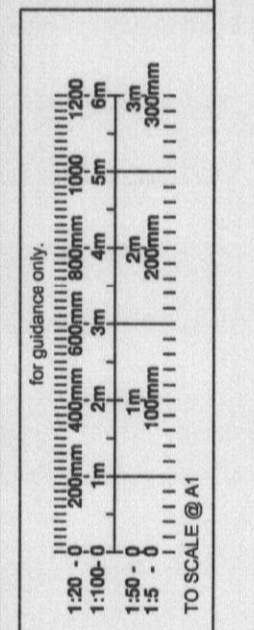


Front Elevation

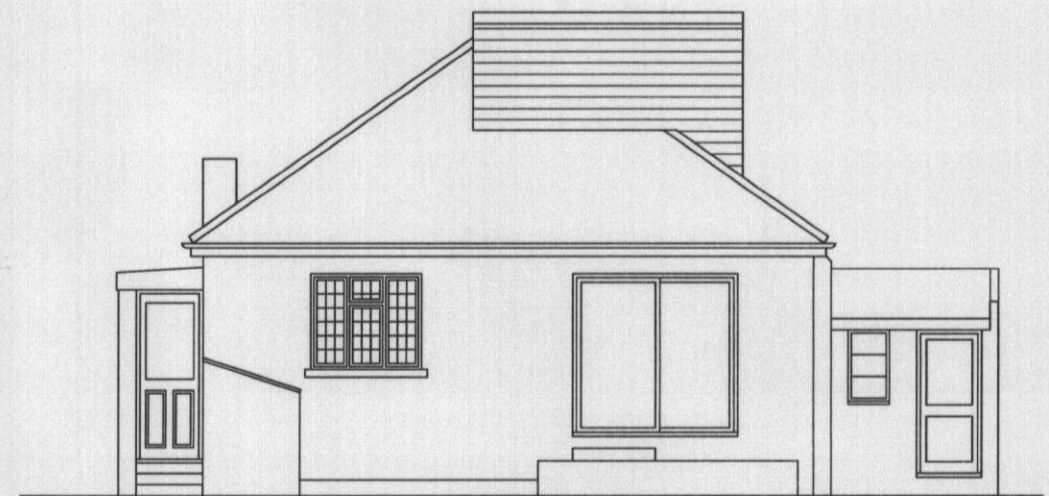


Rear Elevation

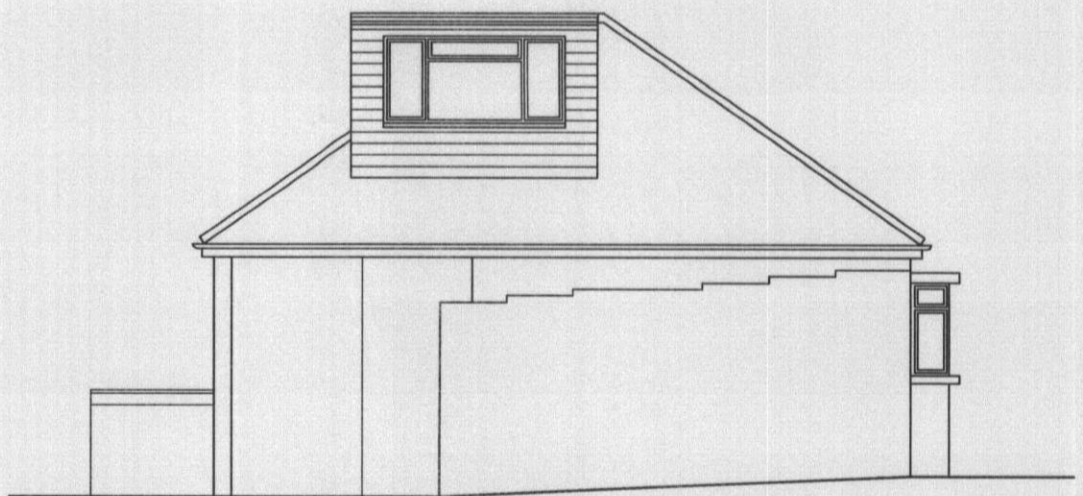

Side Elevation

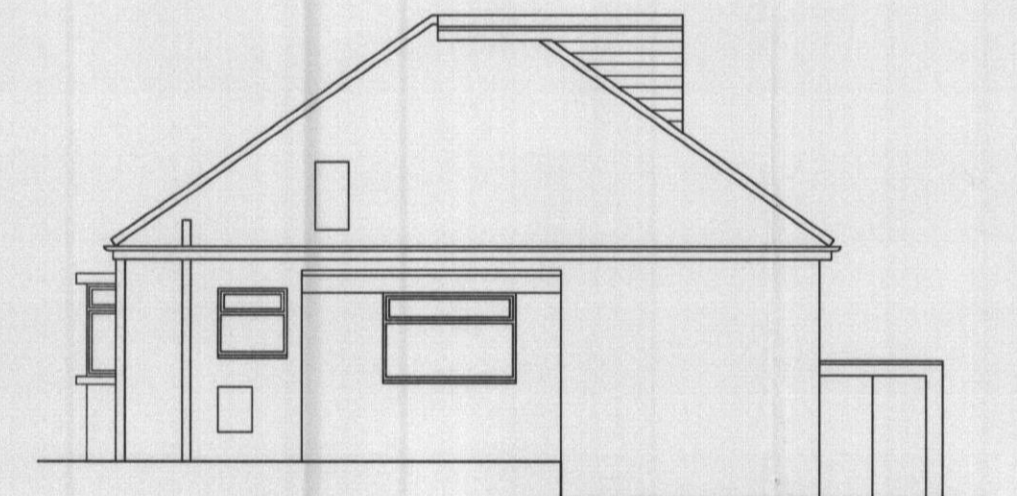

Side Elevation

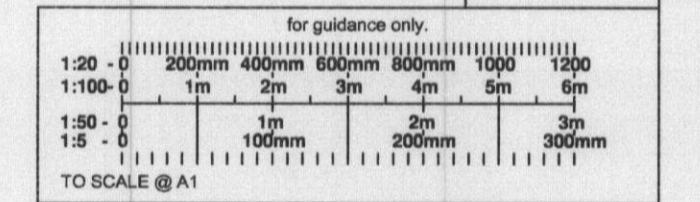

Date	Description	Rev

**hps** Hertford Planning Service  
 Architecture & Planning  
 Westgate House, 37-41 Castle Street,  
 Hertford, Herts SG14 1HH  
 Tel: 01992 552173 Fax: 01992 587643  
 Email: contact@hertfordplanning.co.uk

Project 20 Kingswell Ride  
 Cuffley  
 Drawing Existing Plans  
 and Elevations  
 Date Sept 06  
 Scale 1:50 1:100  
 Drawn DT 8817/S/001