




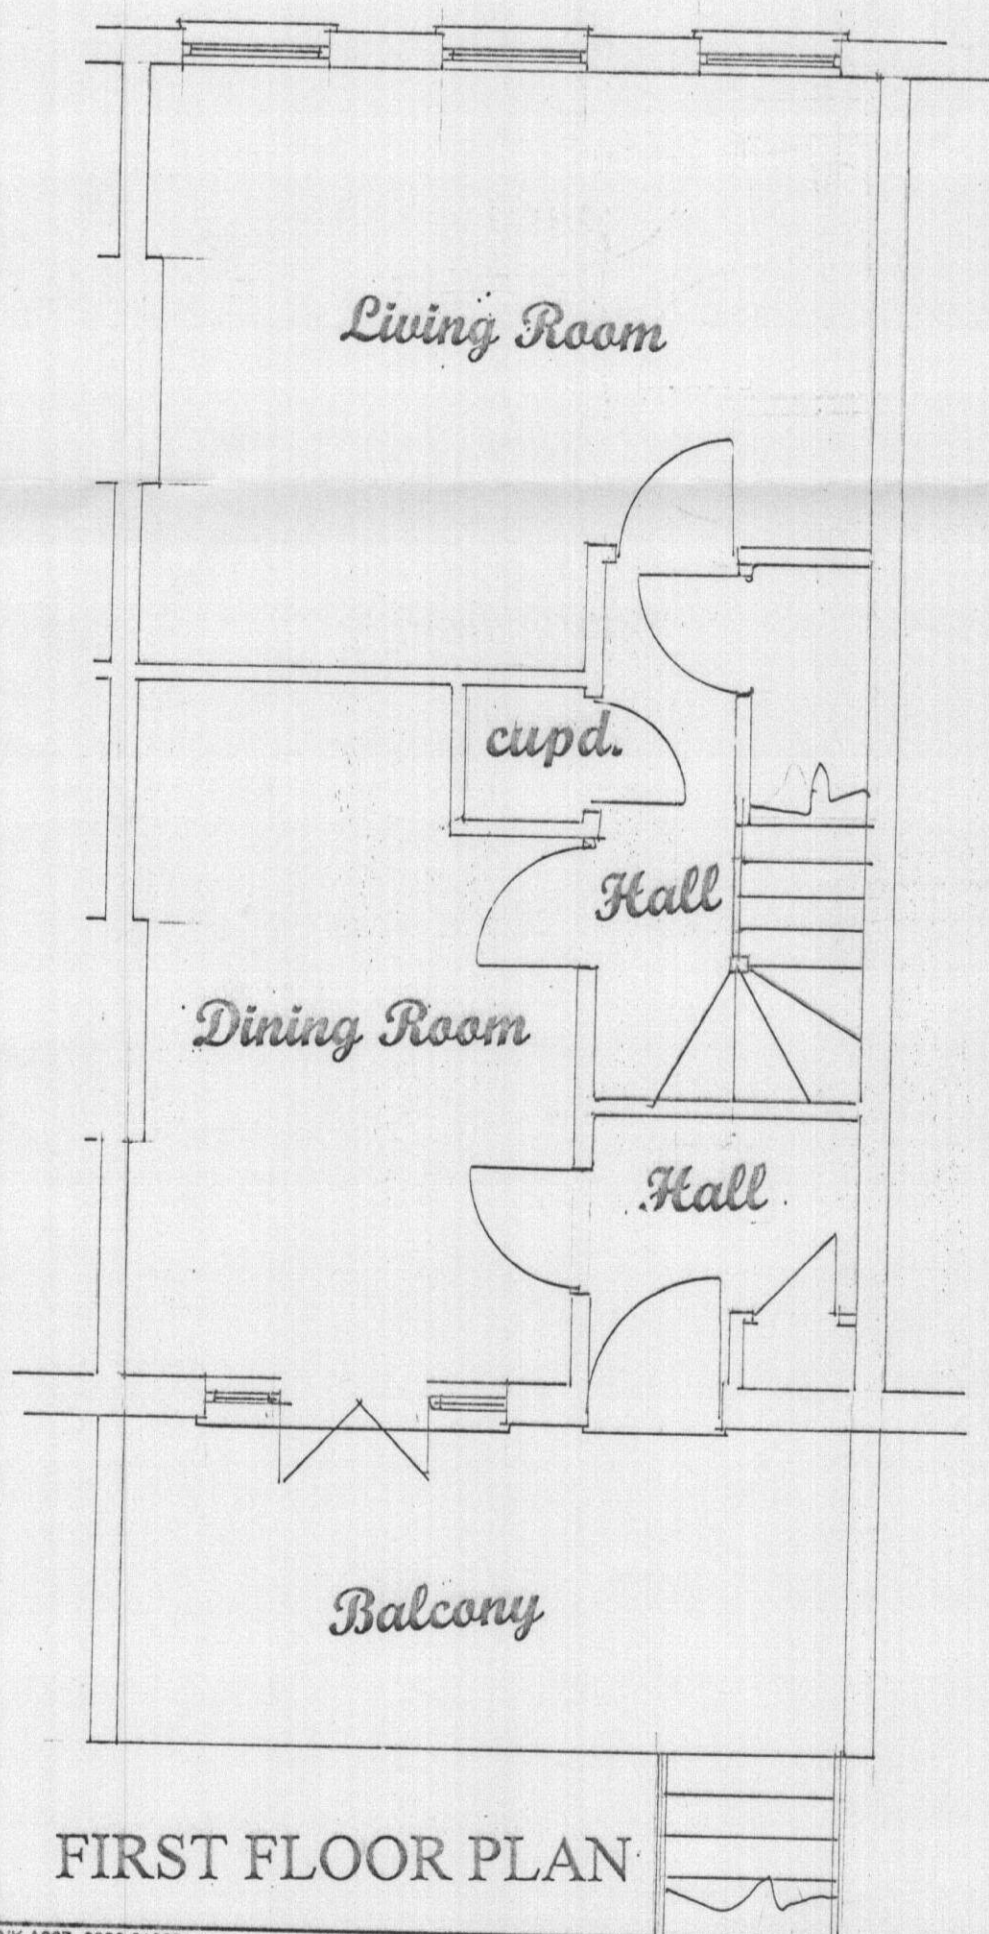

FIRST FLOOR PLAN

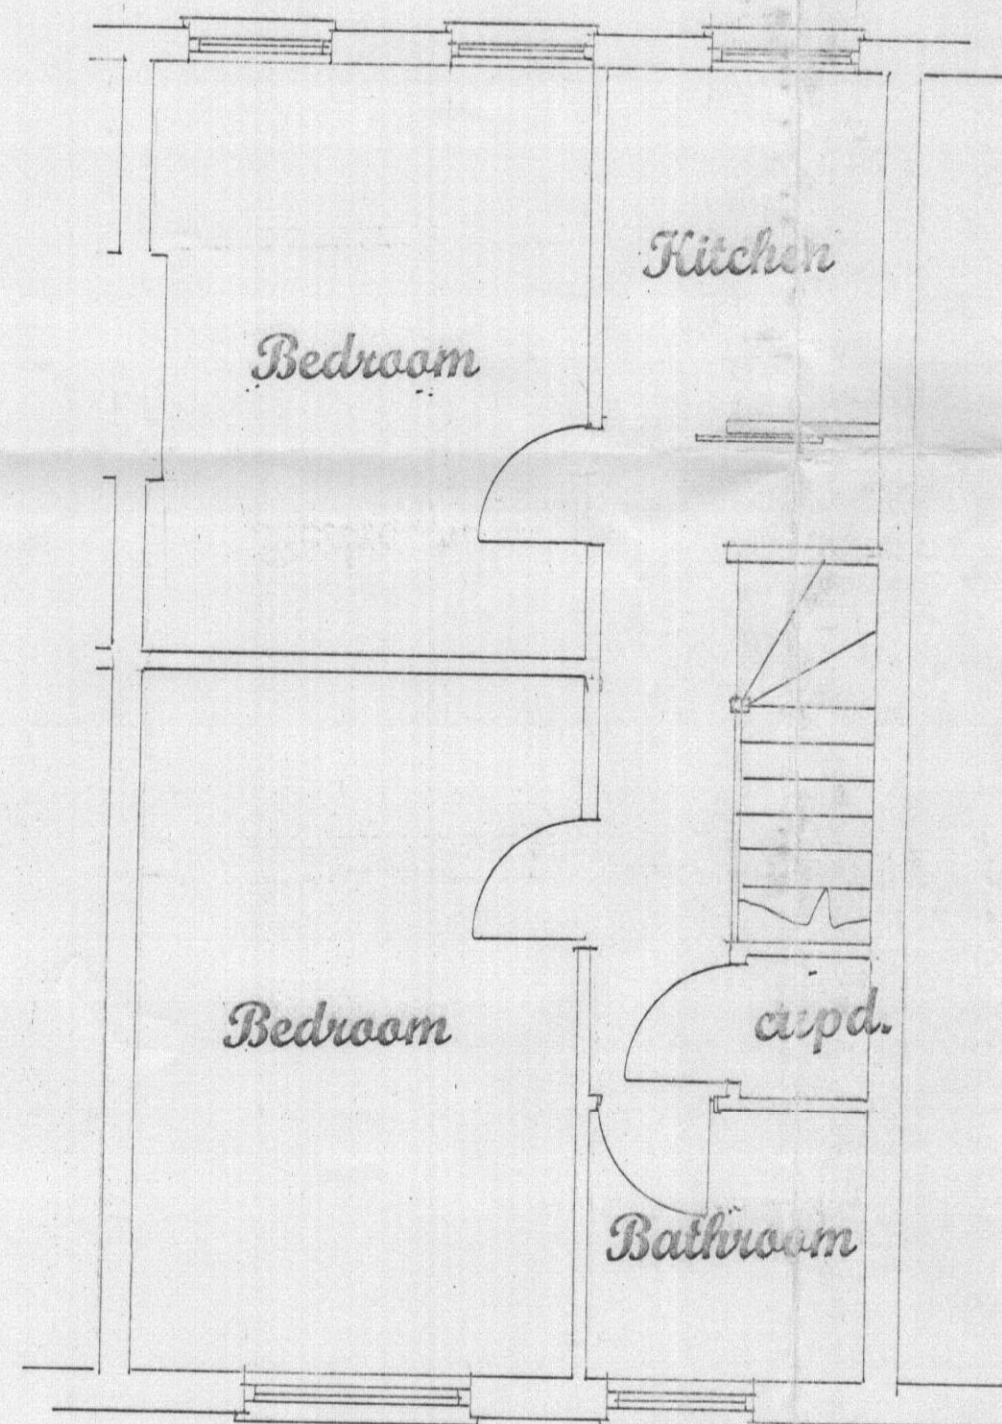


SECOND FLOOR PLAN

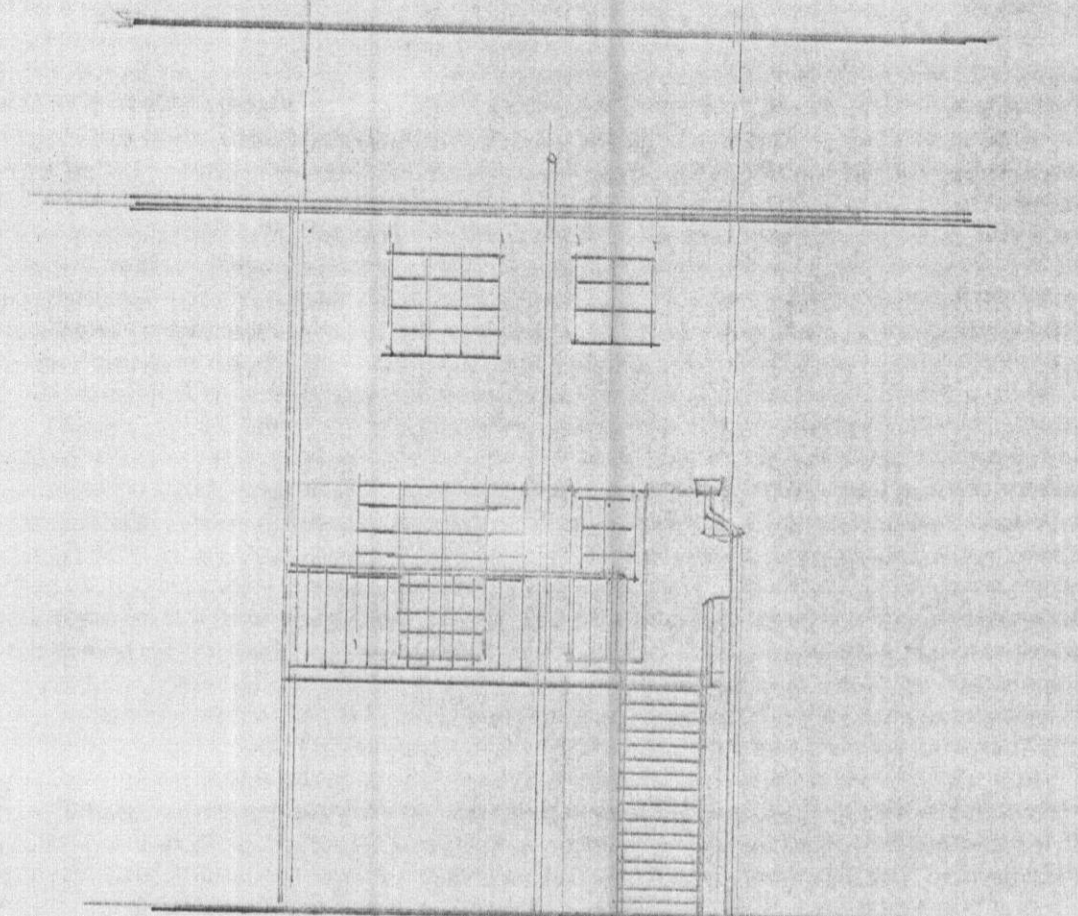

REAR ELEVATION
(EXISTING & PROPOSED)



SITE LOCATION PLAN 1:1250

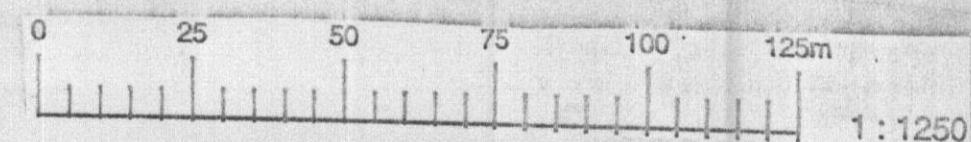

WELDON HARTFIELD
PLANNING
OFFICE COPY
16 JAN 2009
No: Space 2468

JOE TITLE
29A SALISBURY SQUARE
HATFIELD
HERTFORDSHIRE

DRAWING TITLE
SURVEY AS EXISTING

CLIENT MRS.M HARVEY

SCALE
1:50 1:1250

DATE	DRG. No.
NOVEMBER 2008	0

AMENDMENTS	A	
	B	

Neil Anderson
Planning and Building Design Services

1a WOODLAND WAY
OAKLANDS
WELWYN
HERTS. AL6 0RZ
TEL/FAX: (01438) 717854