


WELBY, HATFIELD
 PLANNING
 OFFICE COPY
 10 FEB 2009
 No: 56/2009/291/FP

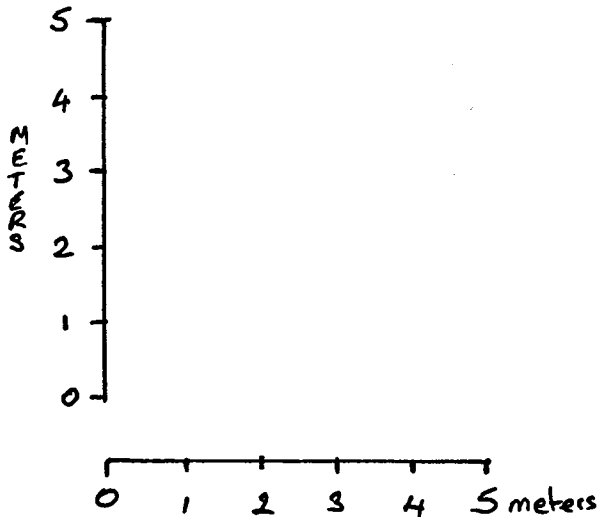

Site Address: Chestnut Farm Woodfield Lane Hatfield, Hertfordshire		
Job Title Proposed Erection of Side Extension to Bungalow		
Drawing Title Existing Roof Plans		
Scale 1:100	Date Feb 2009	Drawn by JNS
Printed on size A4 paper		
Drg No 25000/JNS1		Rev. A