


This drawing is the copyright of Axiom Architects.
 It is for planning application purposes only & may not be reproduced in whole or in part without permission. Drawings lodged for planning approval may be reproduced by the Planning Authority in accordance with the Copyright (Material Open to Public Inspection) (Marking of Copies of Plans and Drawings) Order 1990 and must carry the relevant copyright restriction note.

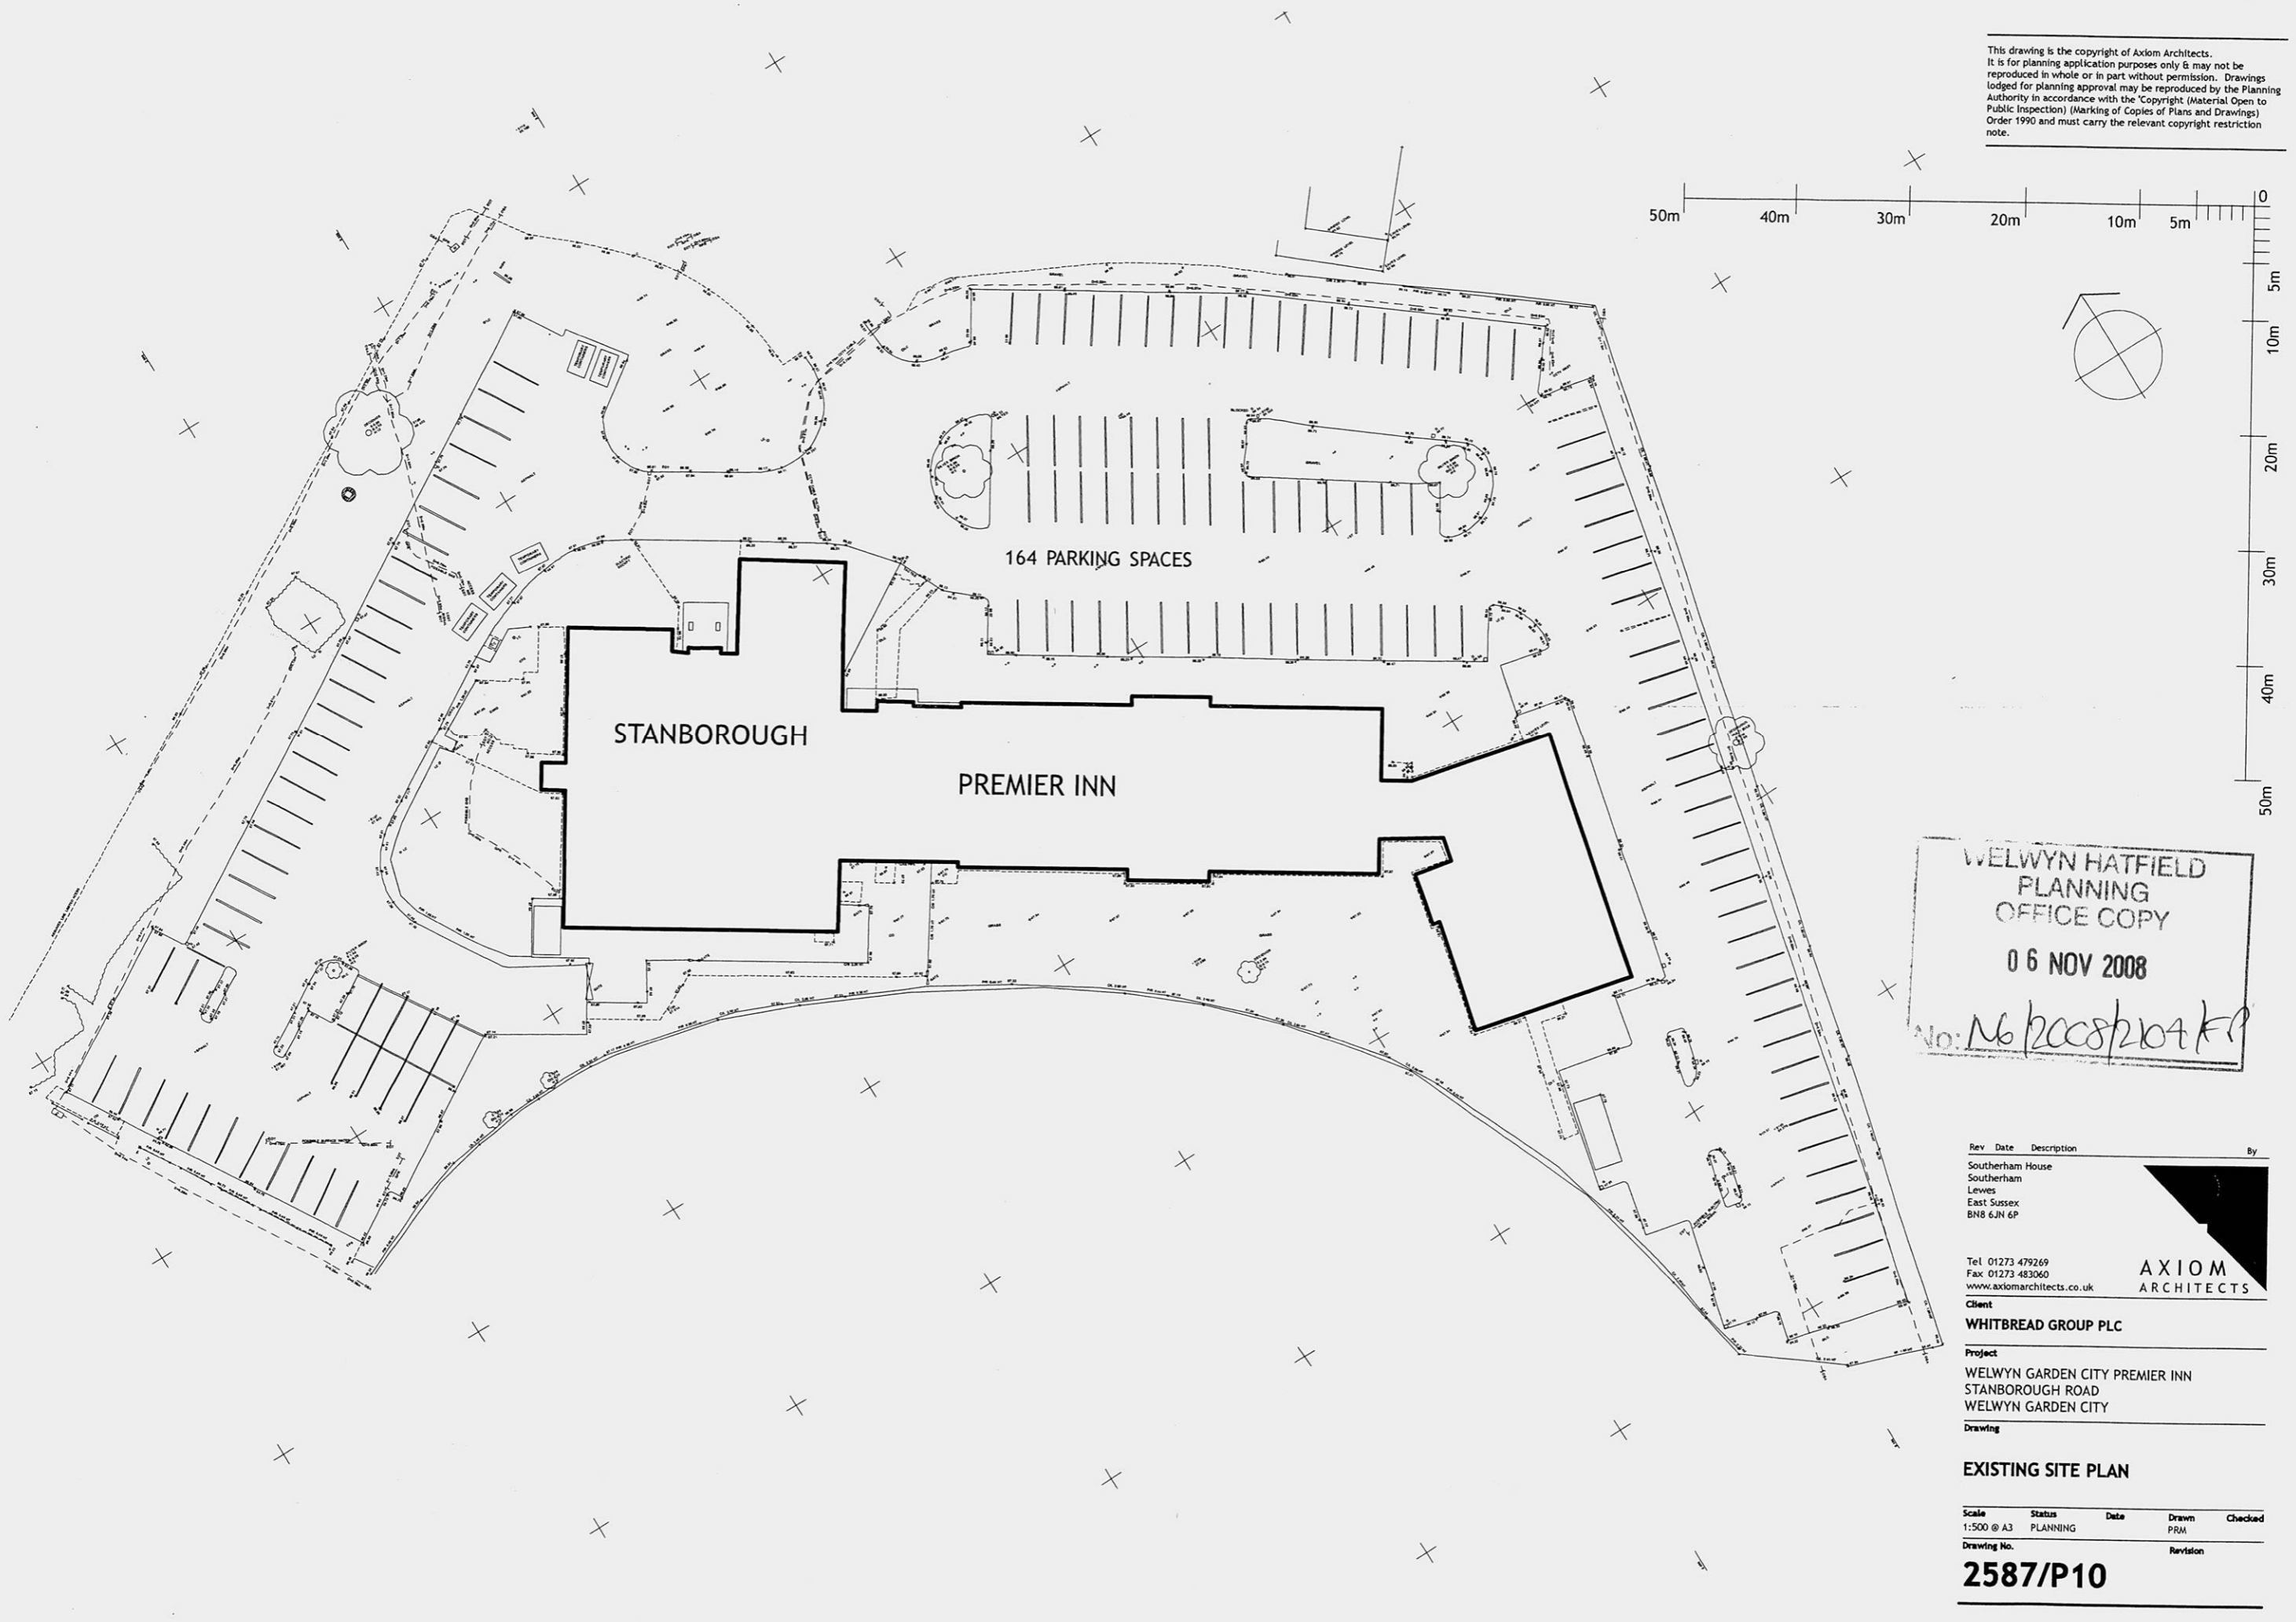

WELWYN HATFIELD
 PLANNING
 OFFICE COPY
 06 NOV 2008
 No: N6/2008/2104/FP

Rev	Date	Description	By
		Southerham House Southerham Lewes East Sussex BN8 6JN 6P	

Tel 01273 479269
 Fax 01273 483060
 www.axiomarchitects.co.uk



Client
WHITBREAD GROUP PLC

Project
 WELWYN GARDEN CITY PREMIER INN
 STANBOROUGH ROAD
 WELWYN GARDEN CITY

Drawing
EXISTING SITE PLAN

Scale	Status	Date	Drawn	Checked
1:500 @ A3	PLANNING		PRM	
Drawing No.	Revision			

2587/P10